


**PROPOSED  
DEMOLITION**




Charlton  
Brown  
Architects

Capo di Monte, Windmill Hill  
 Demolition Plan - Basement

1249/SK 01

The Belvedere 2 Back Lane Hampstead London NW3 1HL  
 T 020 7794 1234 E office@charltonbrown.com

Scale 1:50 @ A2  
 This drawing is copyright

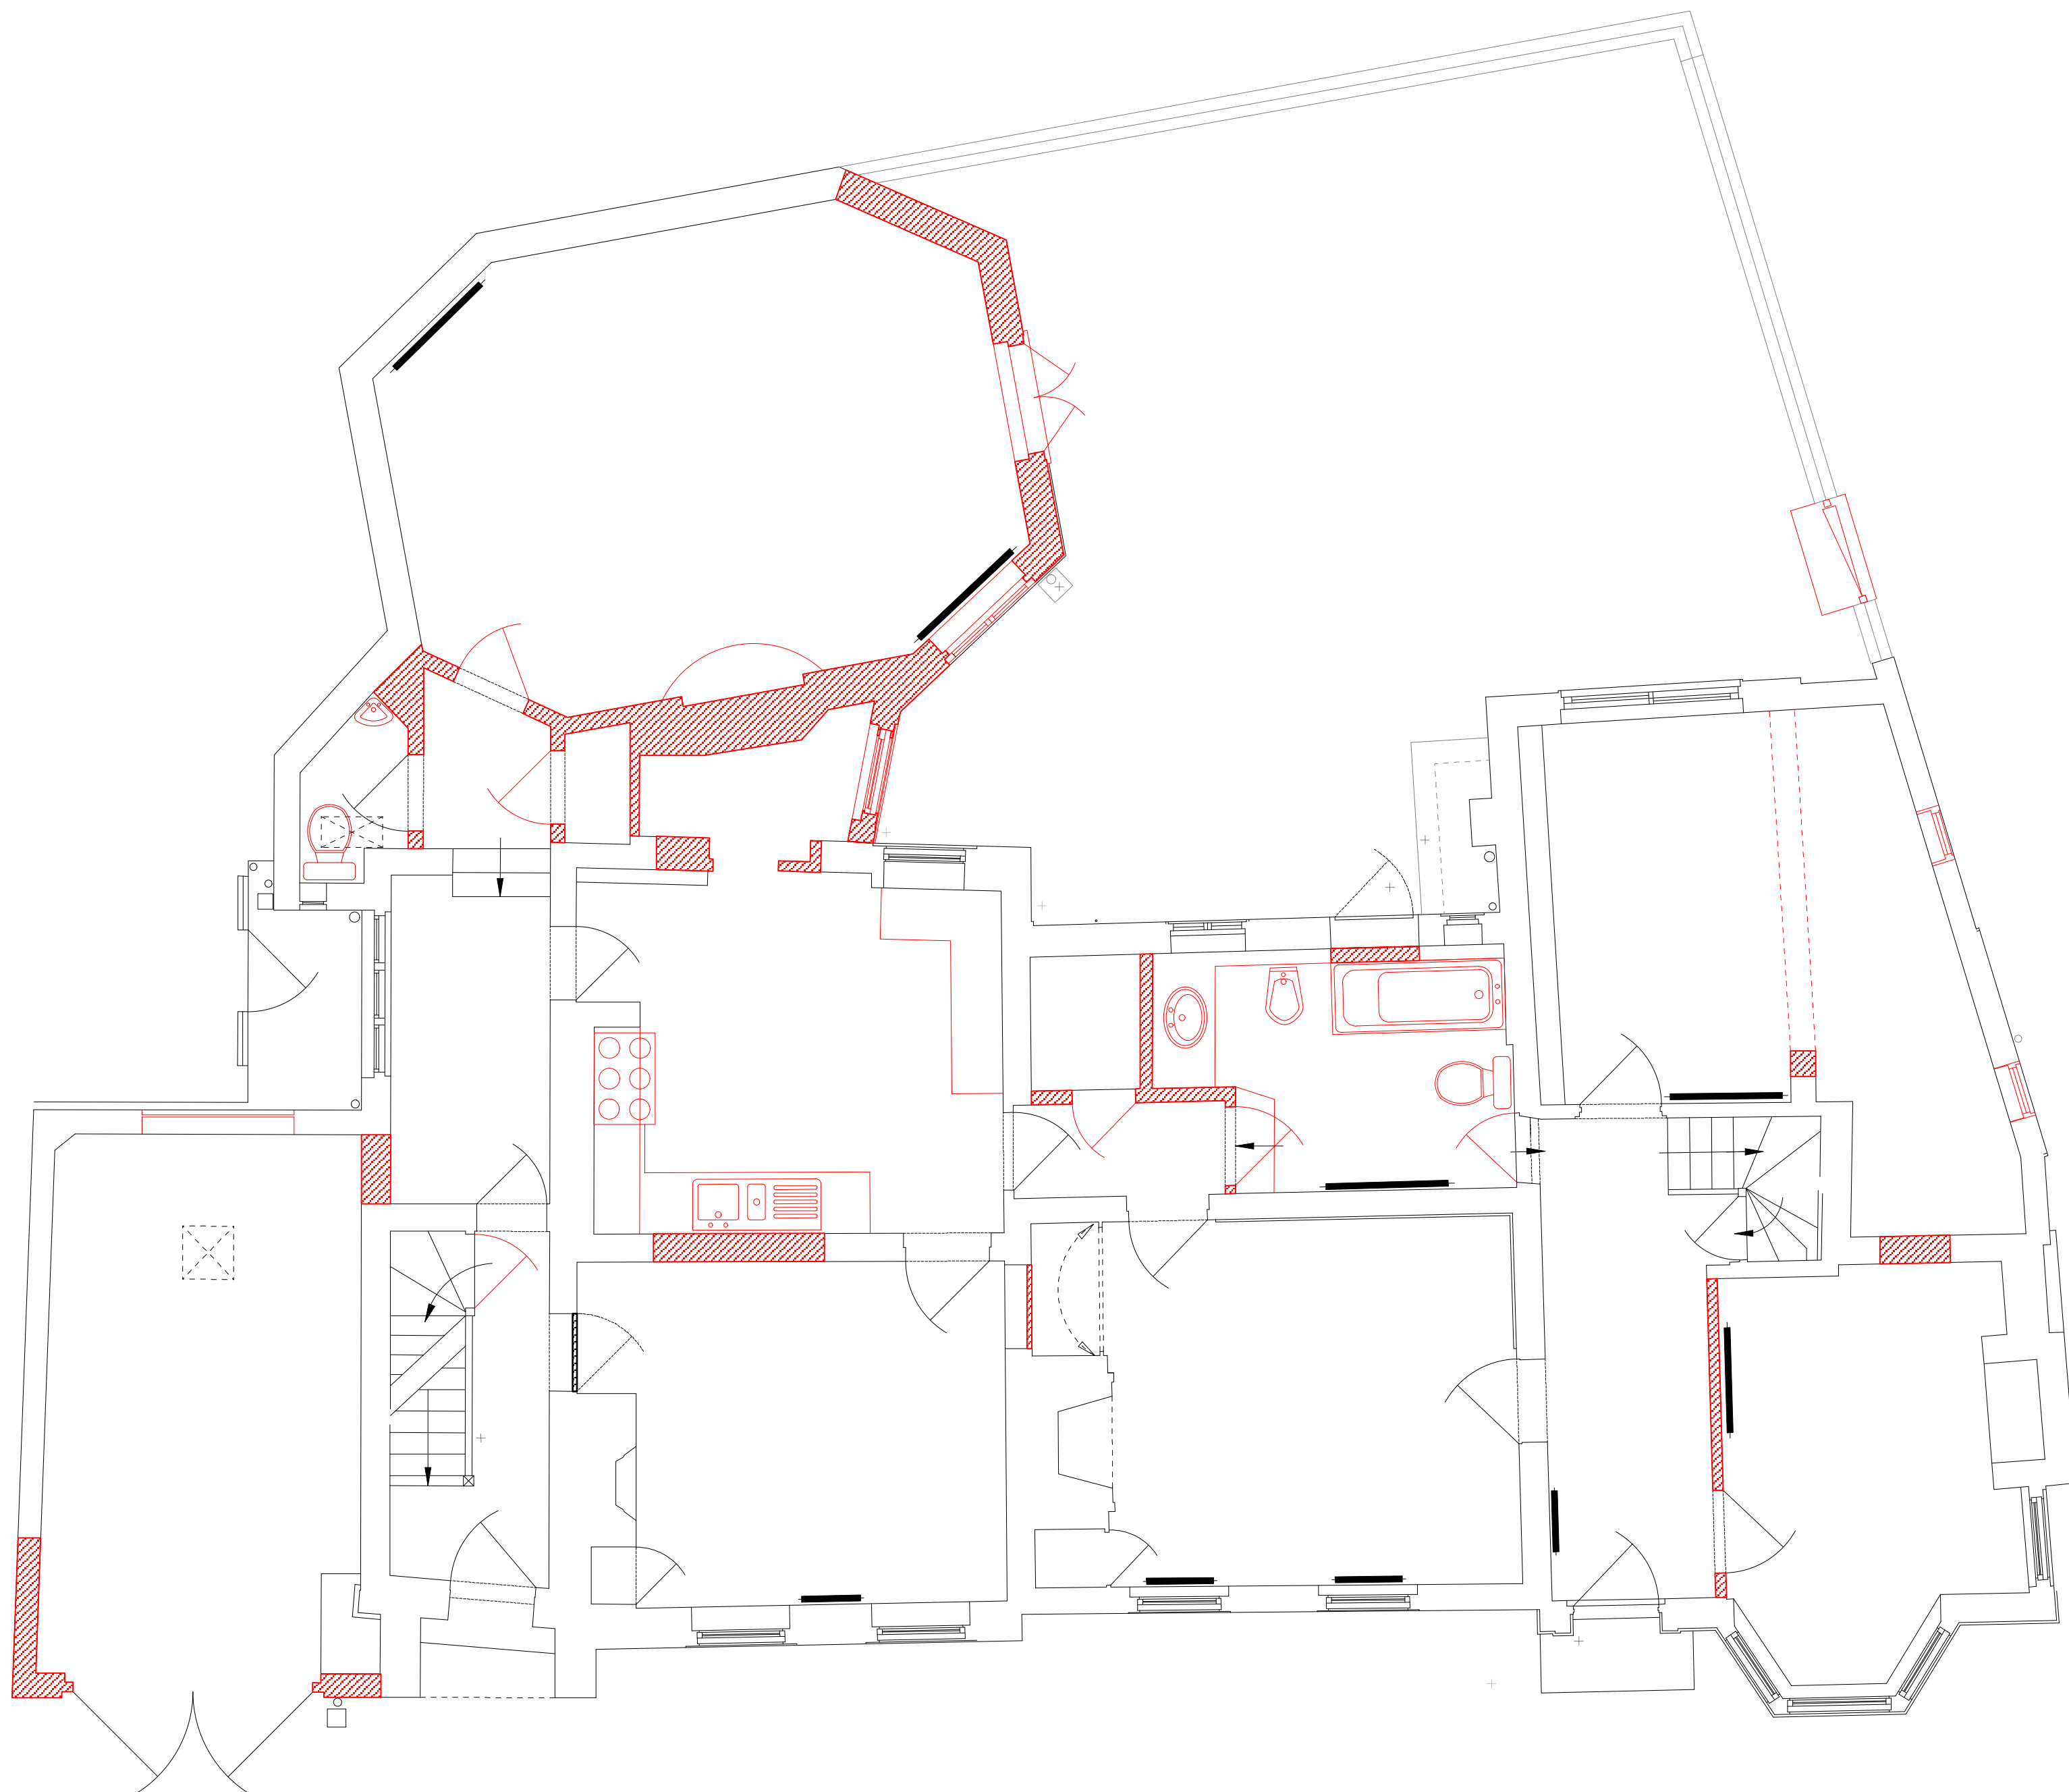

 PROPOSED  
DEMOLITION




Charlton  
Brown  
Architects

Capo di Monte, Windmill Hill  
Demolition Plan - Ground Floor

1249/SK 02

The Belvedere 2 Back Lane Hampstead London NW3 1HL  
T 020 7794 1234 E office@charltonbrown.com

Scale 1:50 @ A2  
This drawing is copyright

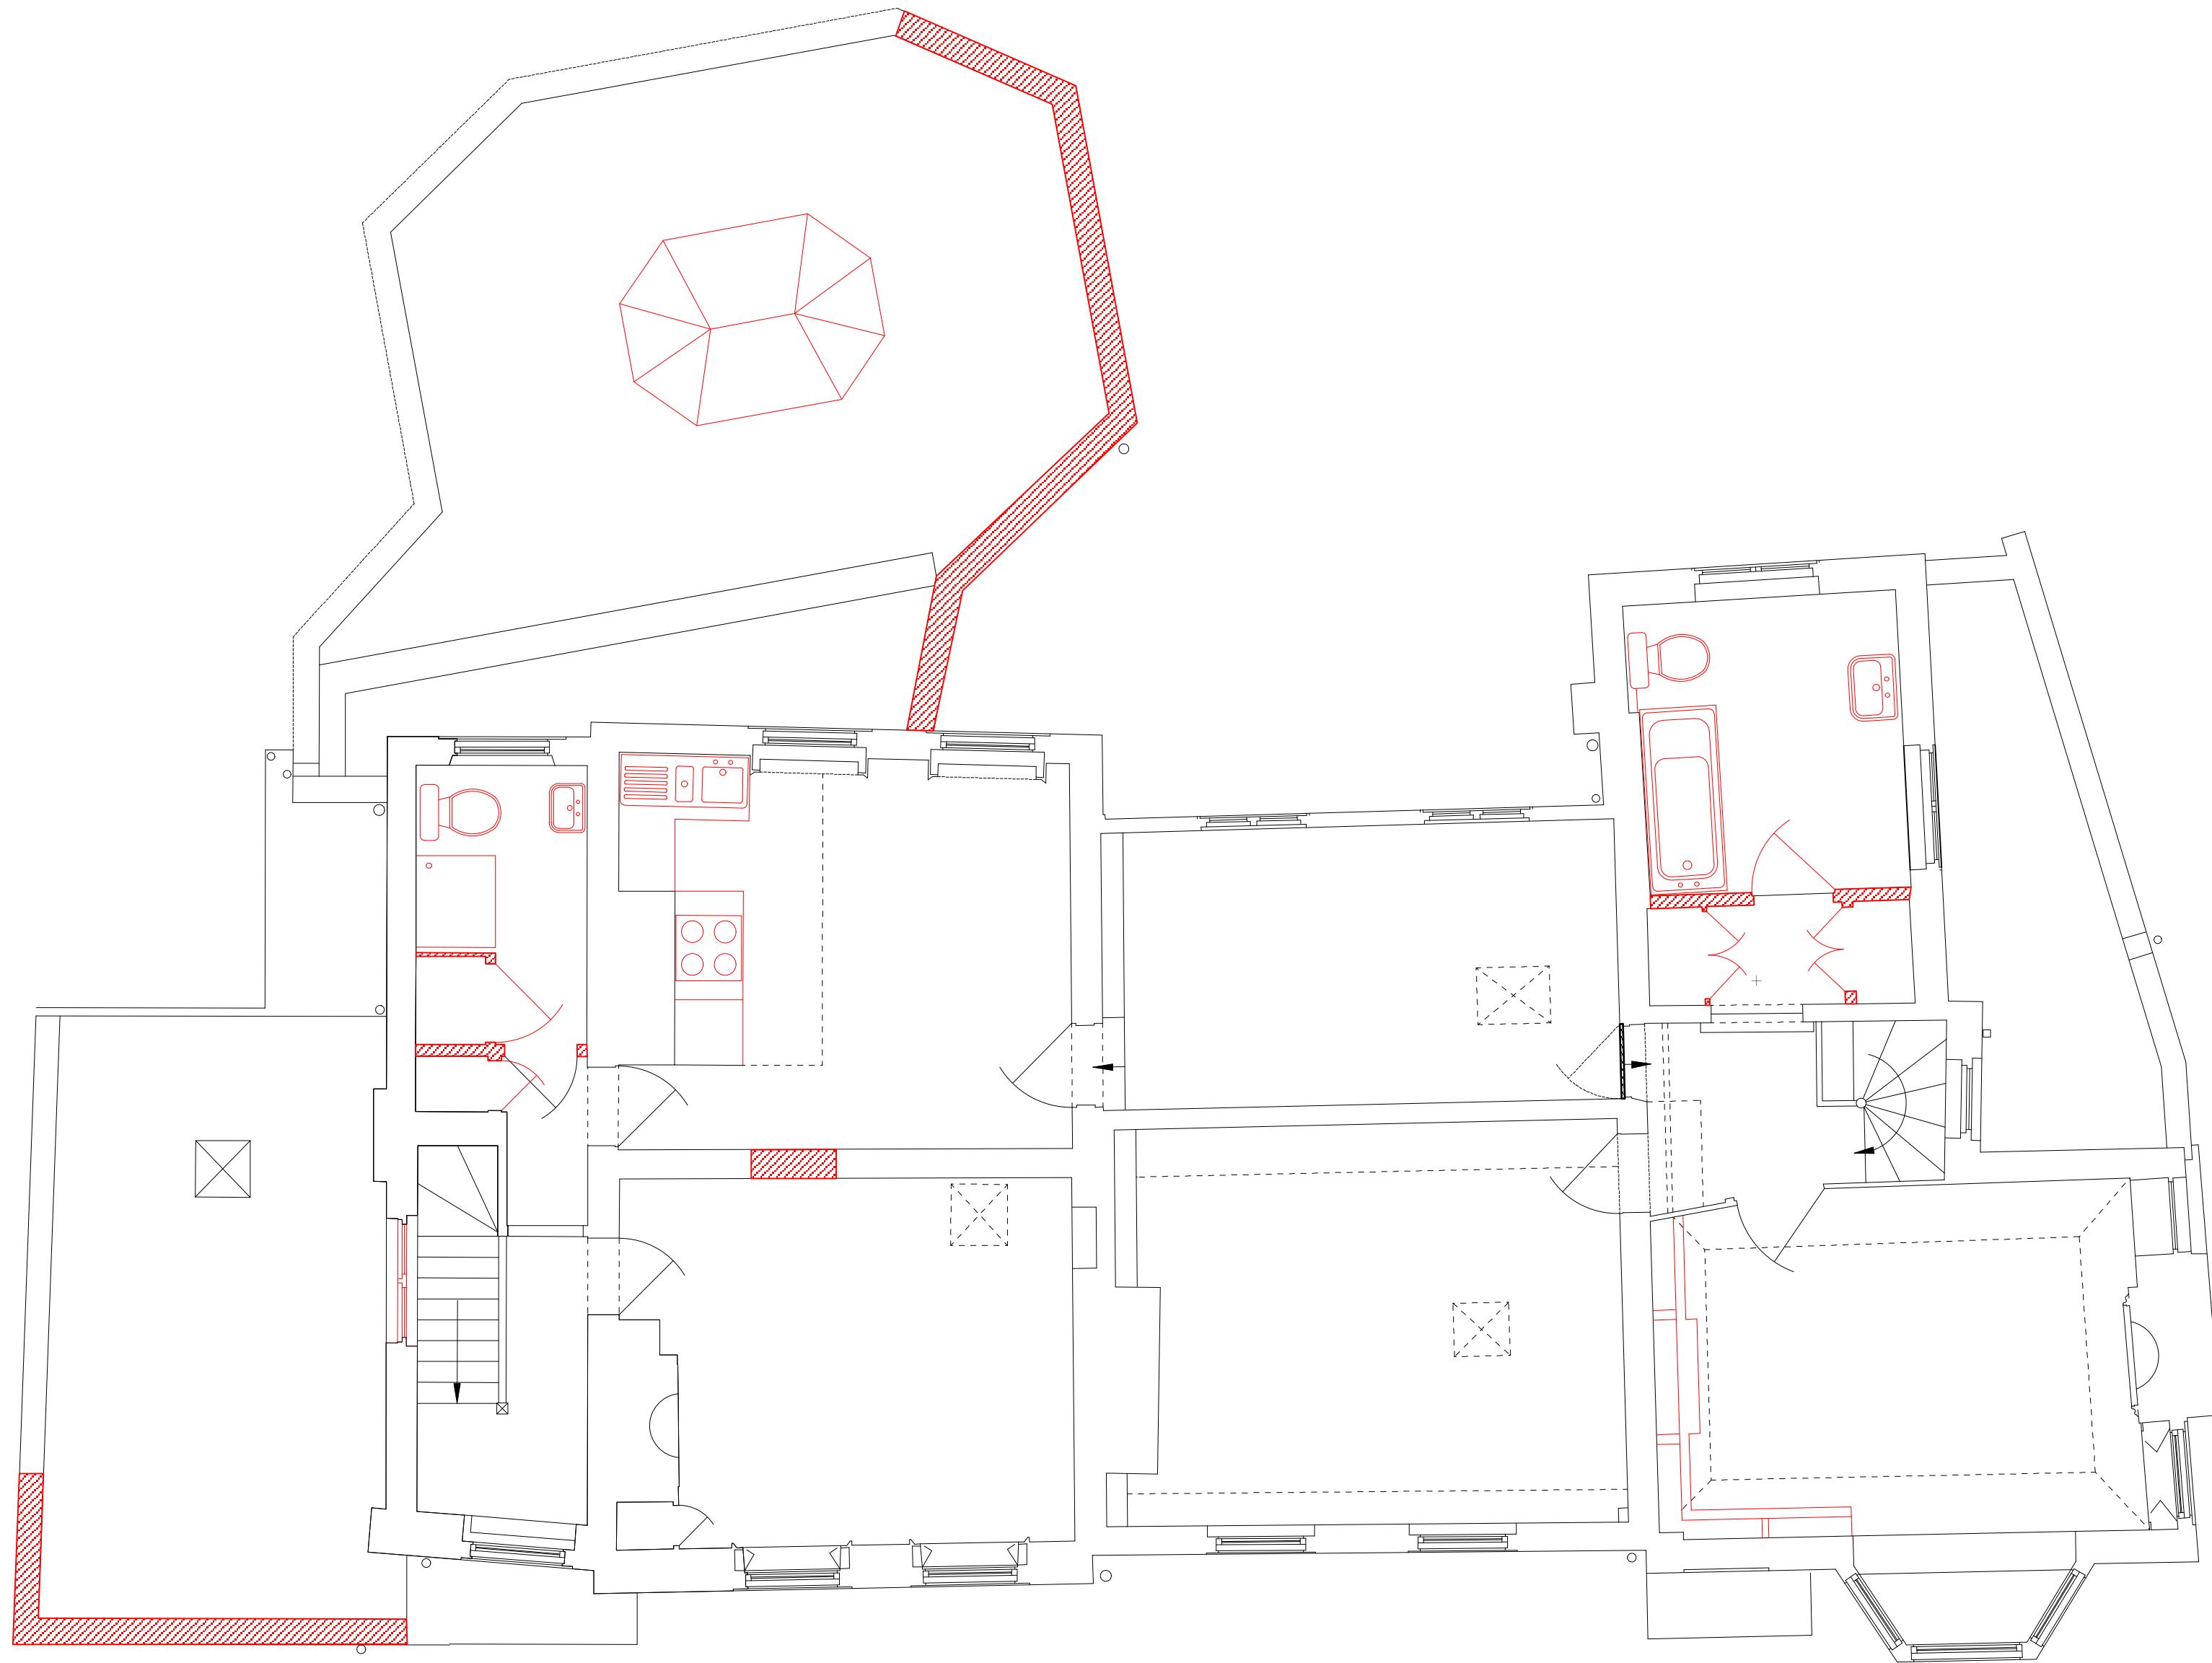

 PROPOSED  
DEMOLITION



Charlton  
Brown  
Architects

Capo di Monte, Windmill Hill  
Demolition Plan - First Floor

1249/SK 03

The Belvedere 2 Back Lane Hampstead London NW3 1HL  
T 020 7794 1234 E office@charltonbrown.com

Scale 1:50 @ A2  
This drawing is copyright