

54 /PP /07


54 /PP /05

54 /PP /05

54 /PP /05

54 /PP /07

54 /PP /05

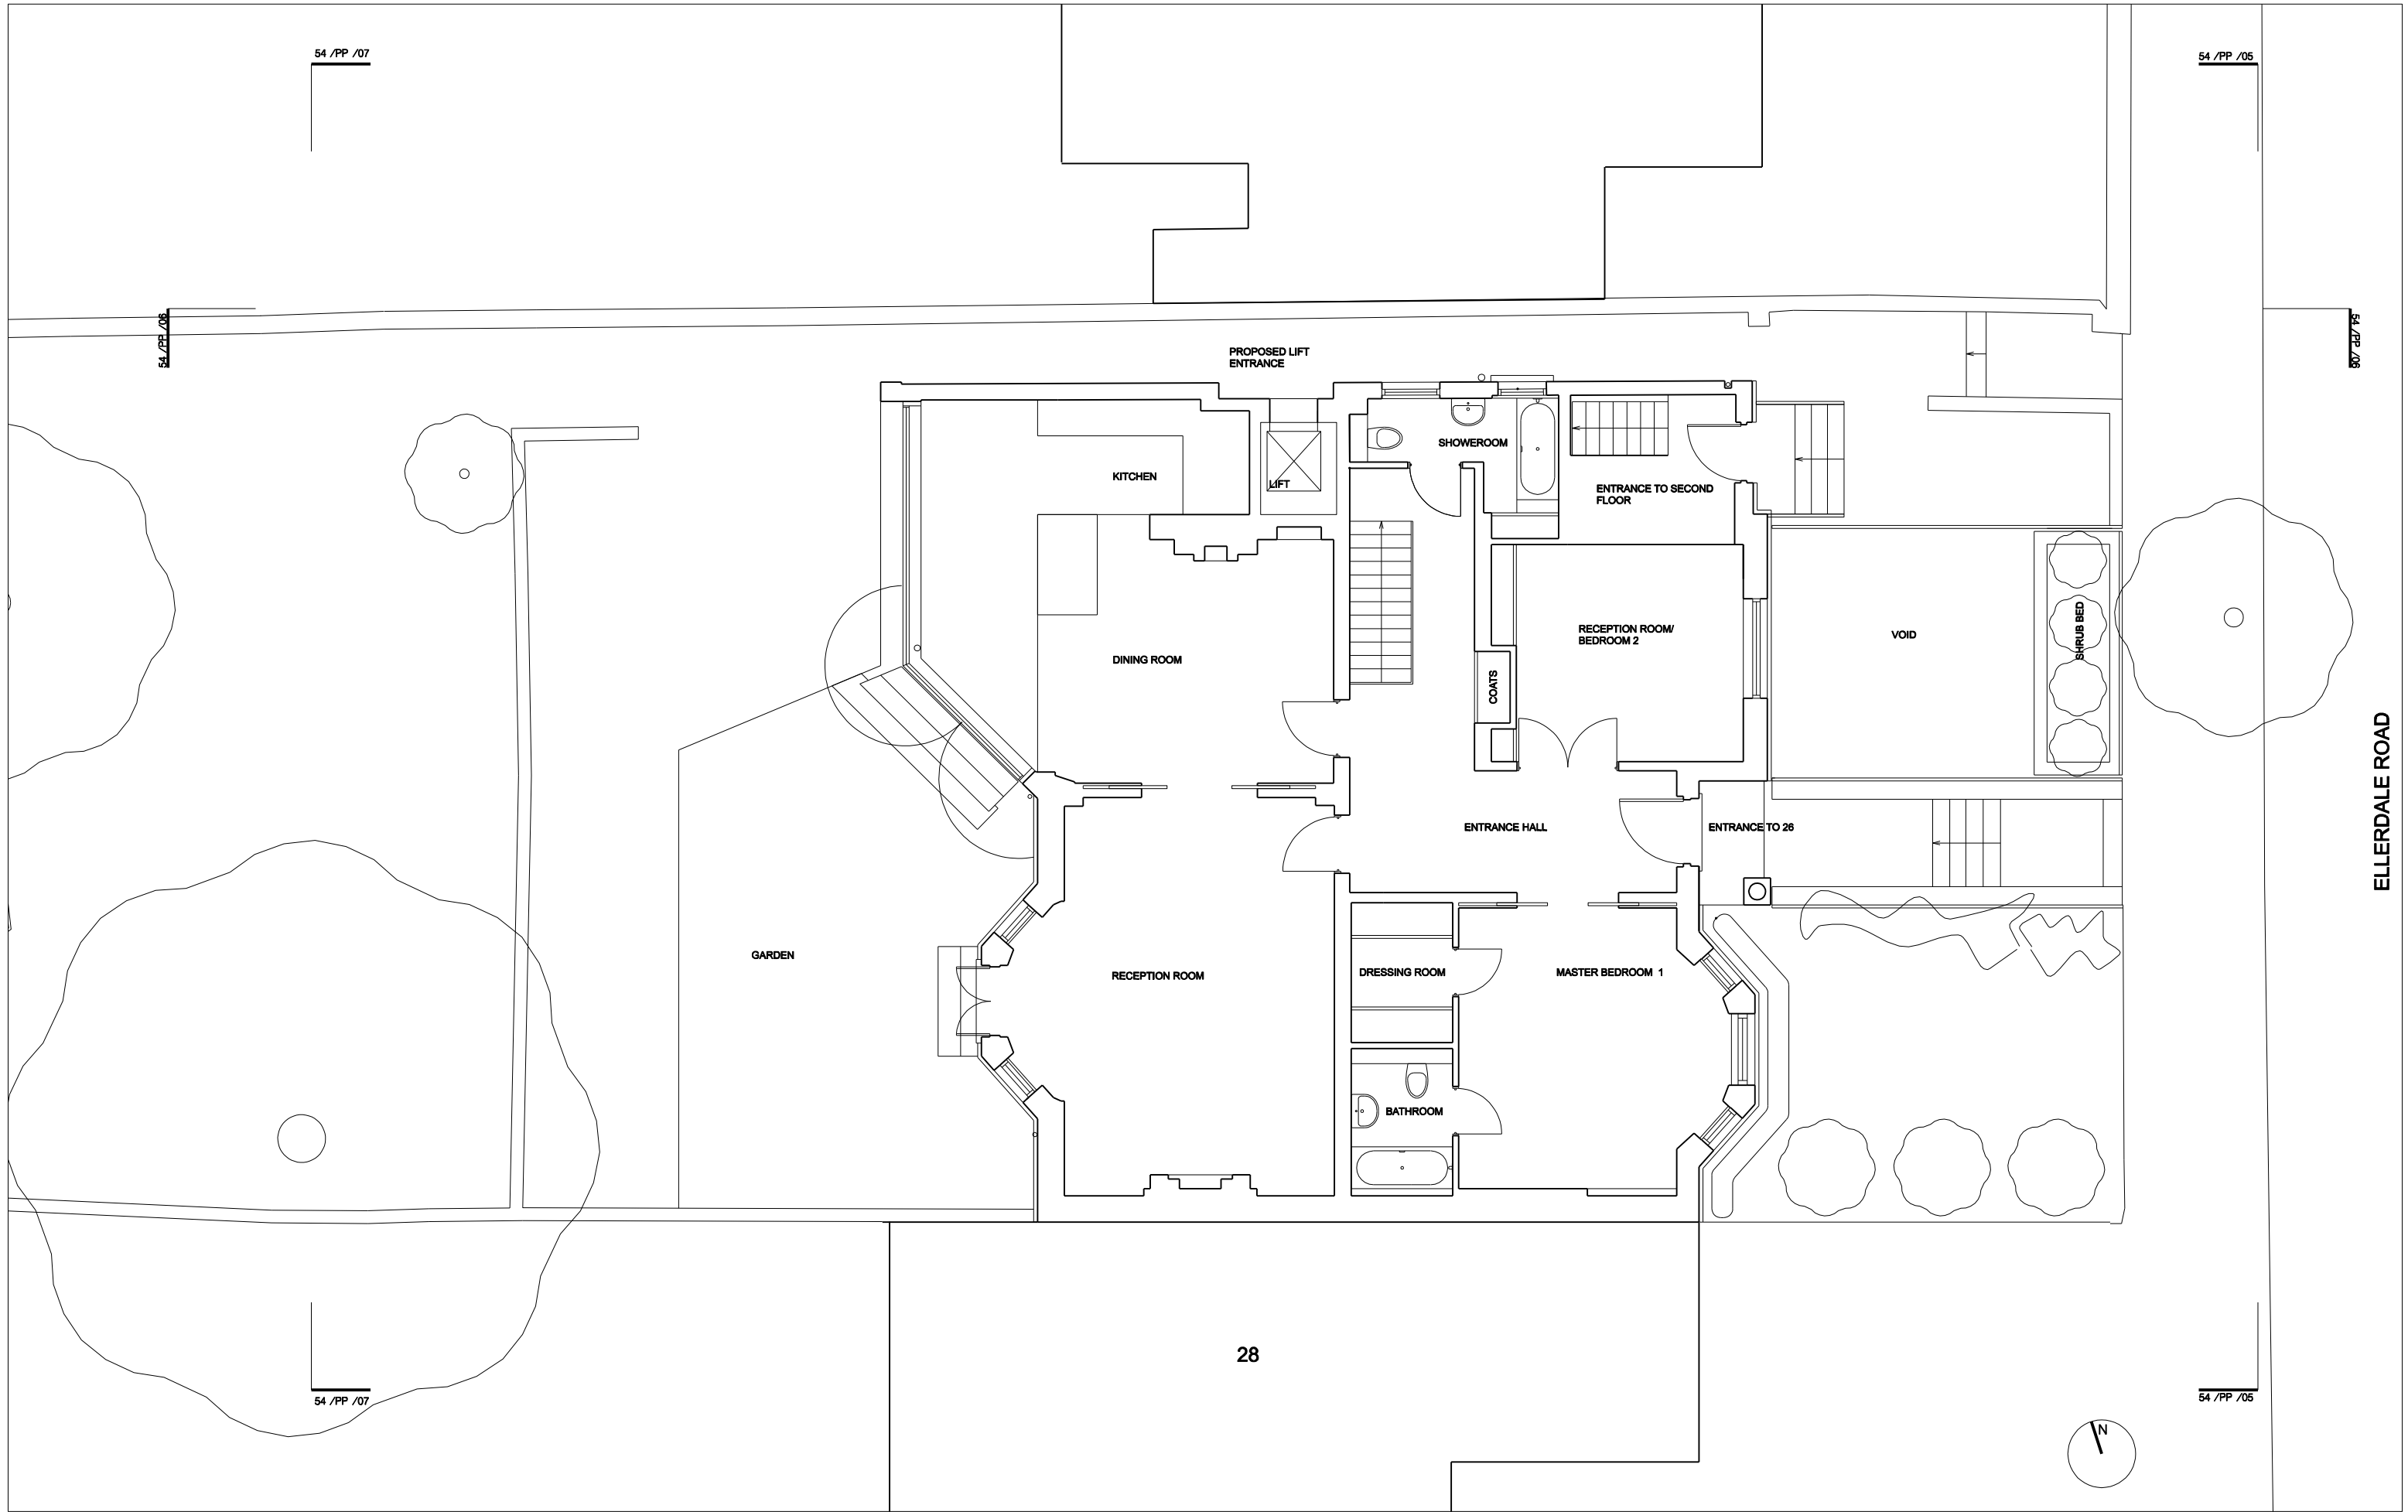

0.00 = 51.78 REFER TO SURVEY DRG No.9468-01

THIS DRAWING IS THE COPYRIGHT OF PASTINA MATTHEWS ARCHITECTS

REV	DATE	DETAILS

PROJECT  
 26 ELLERDALE ROAD HAMPSTEAD  
 LONDON NW3 6BB

SCALE 1:100 @A3 /1:50 @A1 DATE MAY 14 DR'N

PASTINA MATTHEWS ARCHITECTS  
 VIVANTE STUDIOS 15 RICHMOND ROAD HERTS EN5 1SA  
 TEL: 020 8441 1777 Email: info@pastinamattthews.co.uk

TITLE PROPOSED GROUND FLOOR DRAWING 54 /PP /01 REV 15