


Lower ground floor existing plan

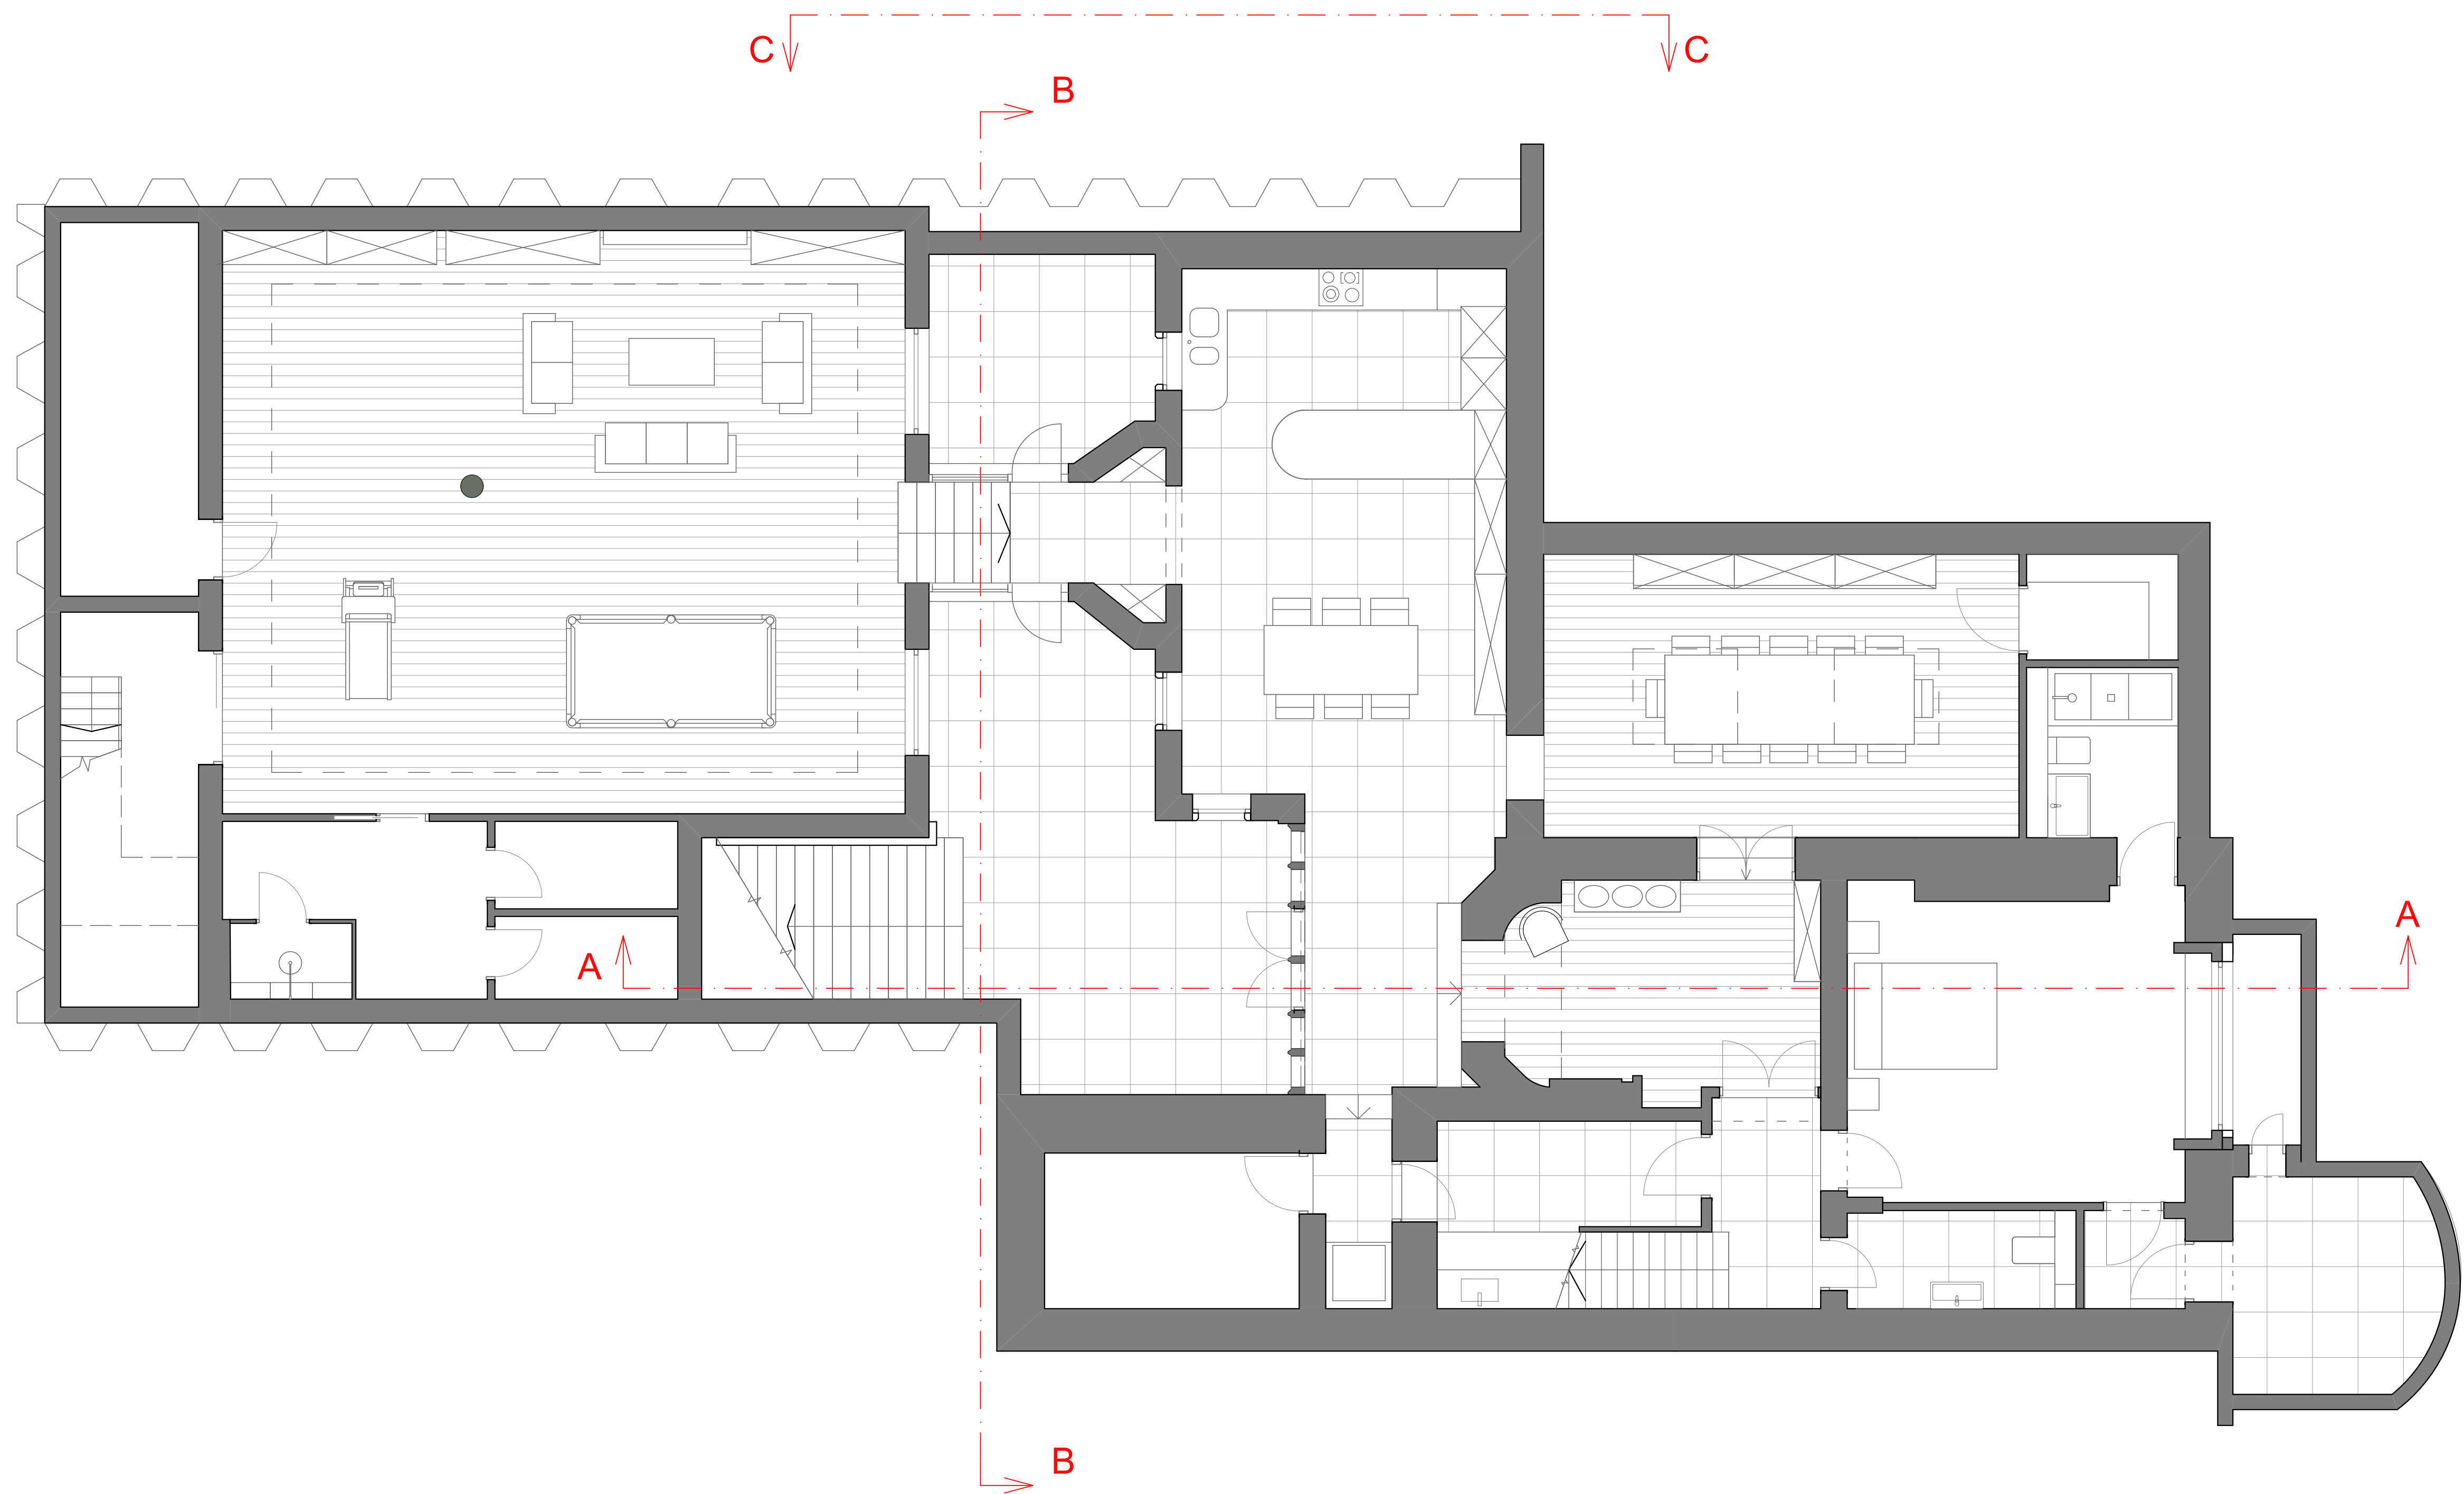

Revisions: A Drawing updated x/x/x B Drawing updated x/x/x	Date: 31/07/14 Scale: 1 : 100 Drawn by: VT	Drawing No: 0002 Drawing Title: LOWER GROUND FLOOR EXISTING PLAN		Project: 1 ST KATHERINE'S PRECINCT REGENTS PARK LONDON NW1	VLADIMIR TCHALY DESIGN STUDIO 26 Birch House Imperial Wharf SW6 2HG Mob: +44 (0) 7983751124 E-mail: v.tchaly@gmail.com
---	---	---	---	--	--