



# Ground floor existing plan

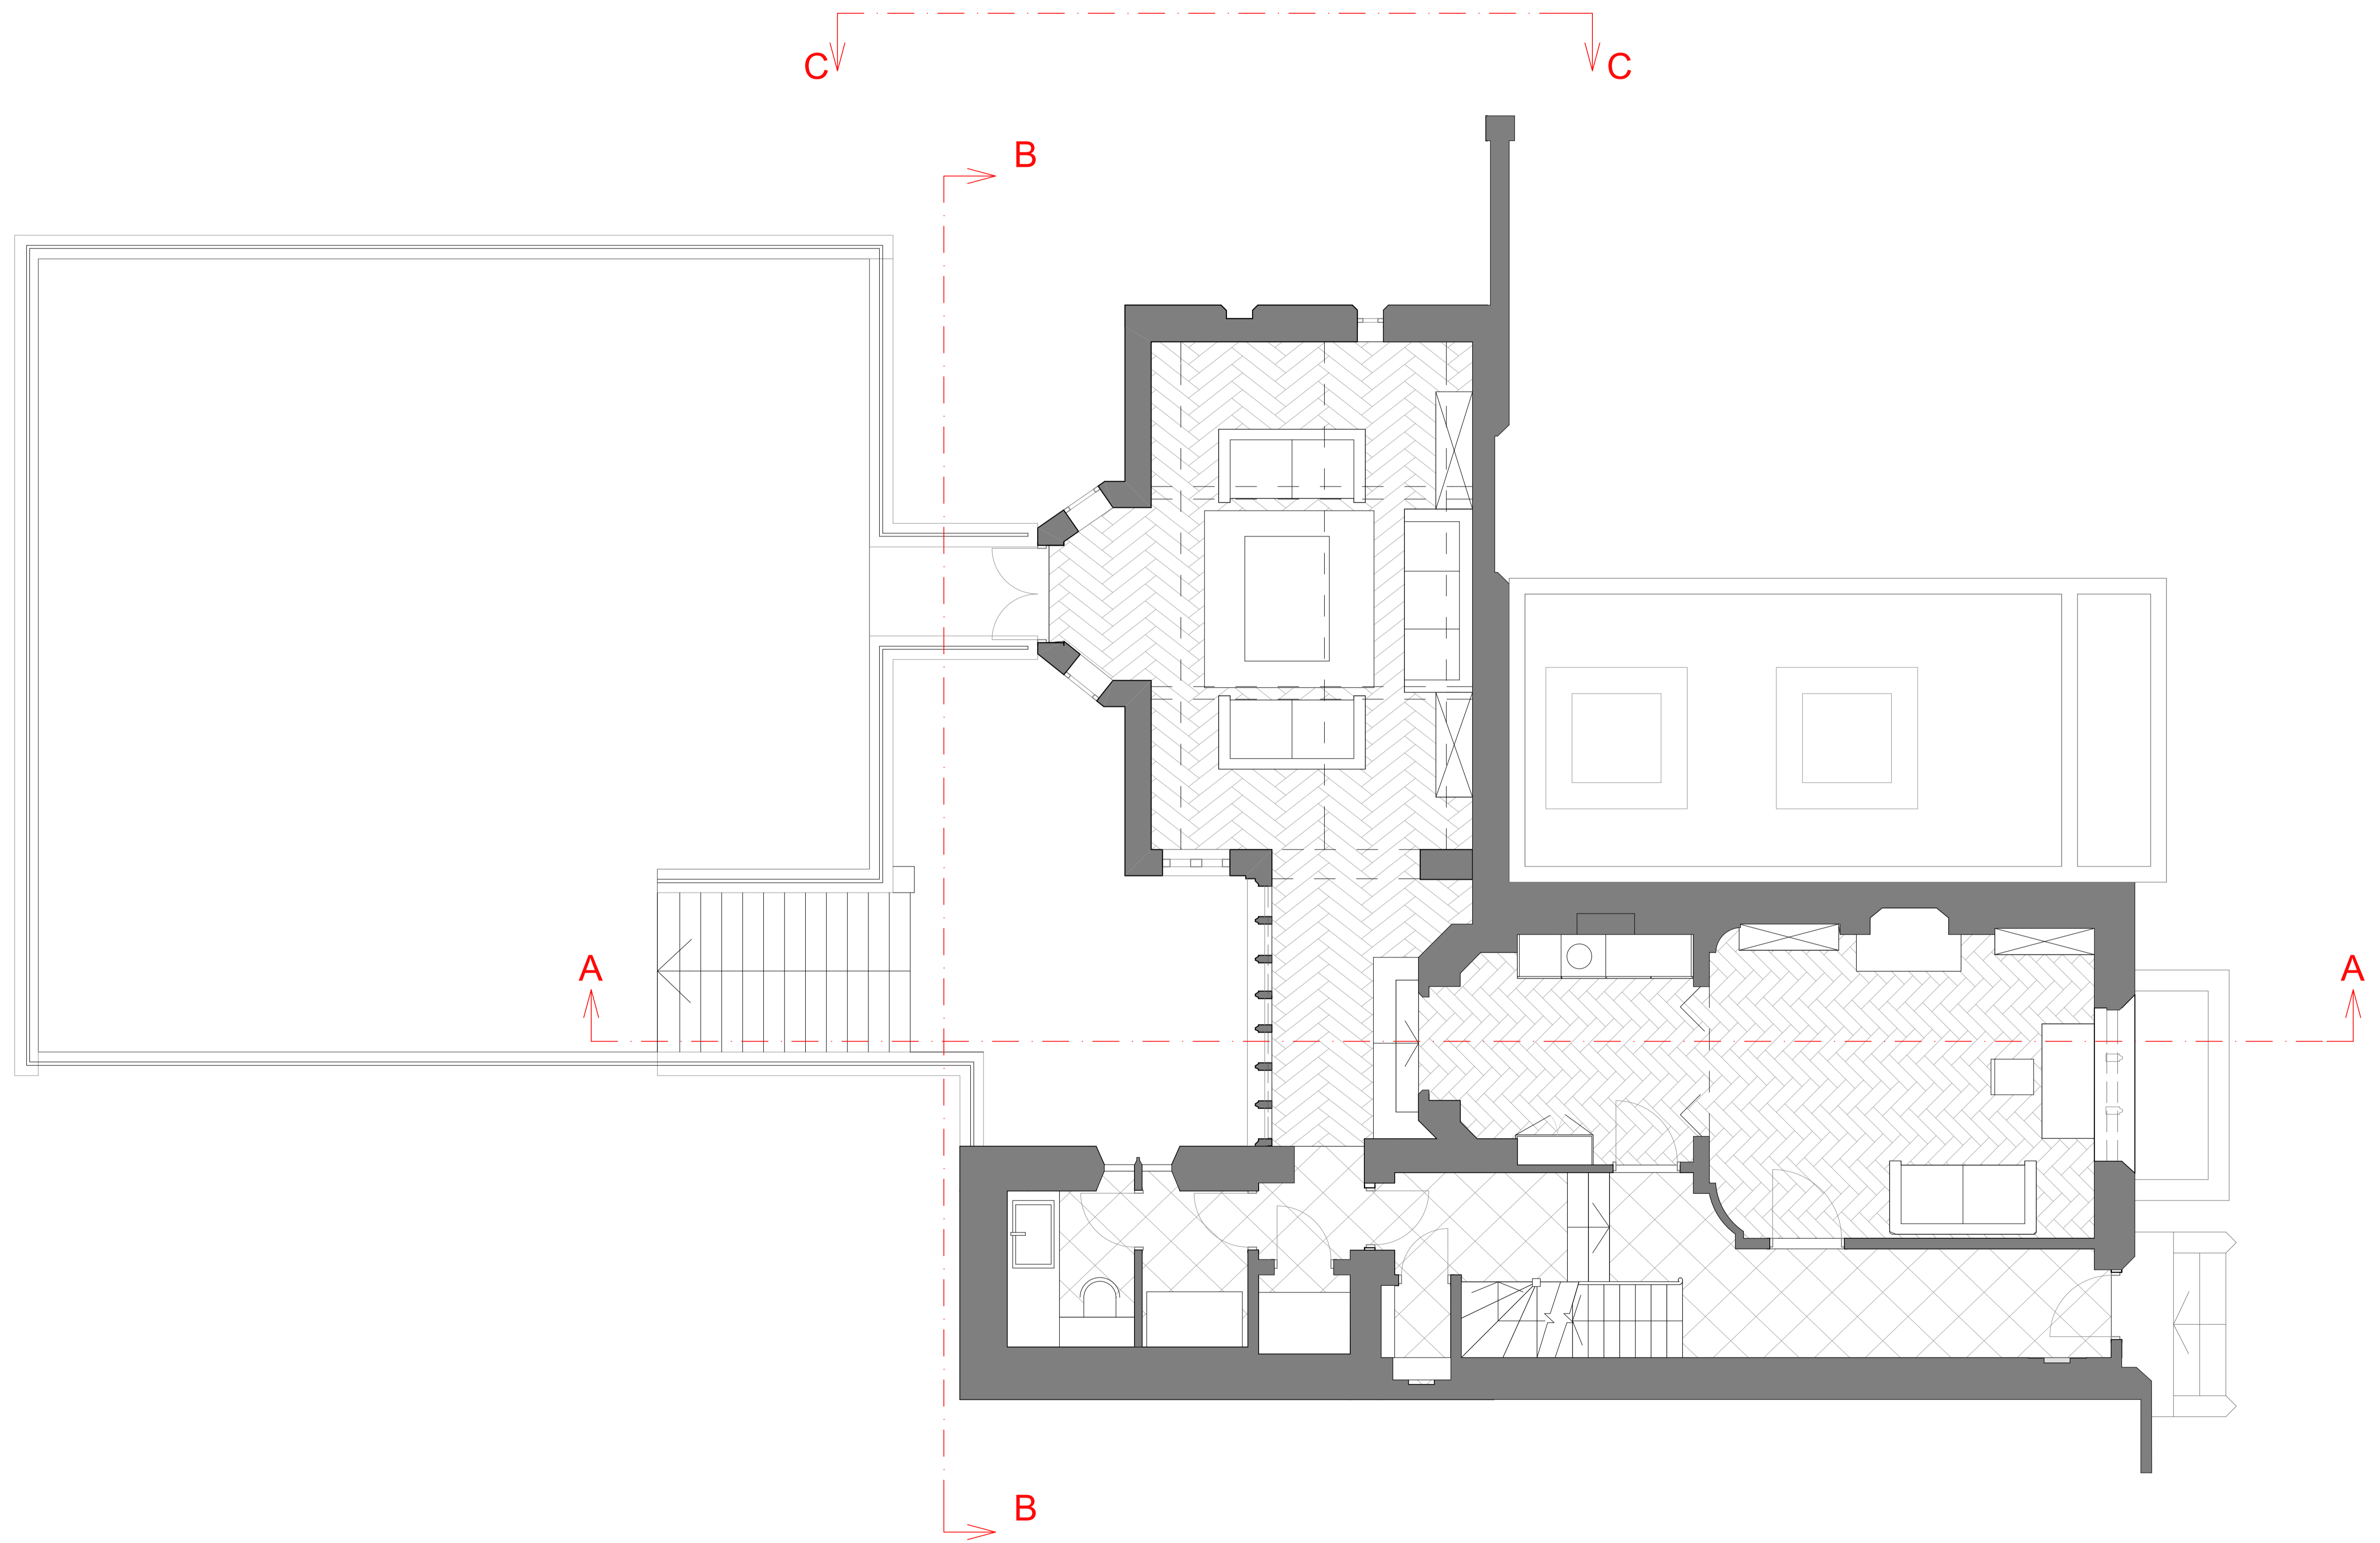

<b>Revisions:</b> A Drawing updated x/x/x B Drawing updated x/x/x	<b>Date:</b> 31/07/14 <b>Scale:</b> 1 : 100 <b>Drawn by:</b> VT	<b>Drawing No:</b> 0004 <b>Drawing Title:</b> GROUND FLOOR EXISTING PLAN	<b>Project:</b> 1 ST KATHERINE'S PRECINCT REGENTS PARK LONDON NW1  VLADIMIR TCHALY DESIGN STUDIO 26 Birch House Imperial Wharf SW6 2HG Mob: + 44 (0) 7983751124 E-mail: v.tchaly@gmail.com
---	---	---	--