


N. 22 20 OAKFORD ROAD N. 18

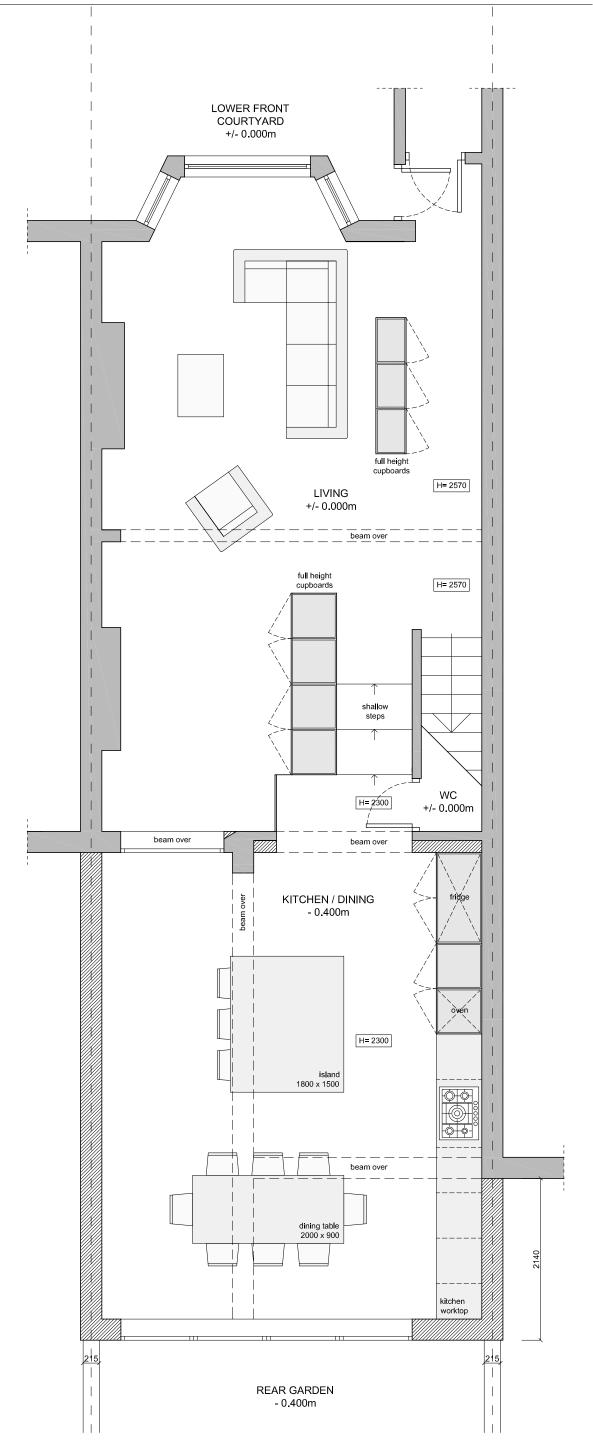

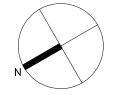

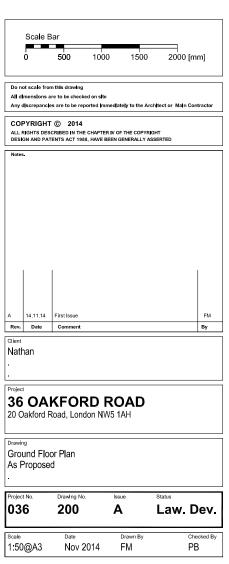

Southstudio

3 Barnsbury Square, London N1 1JL t: +44 (020) 3179 9050 www.southstudloarchitects.com mall@southstudloarchitects.com