



NOTES:

1) ALL DIMENSIONS TO BE CHECKED ON SITE. ANY DISCREPANCIES TO BE REPORTED TO THE SUPERVISING OFFICER IMMEDIATELY


2) DO NOT SCALE FROM DRAWING

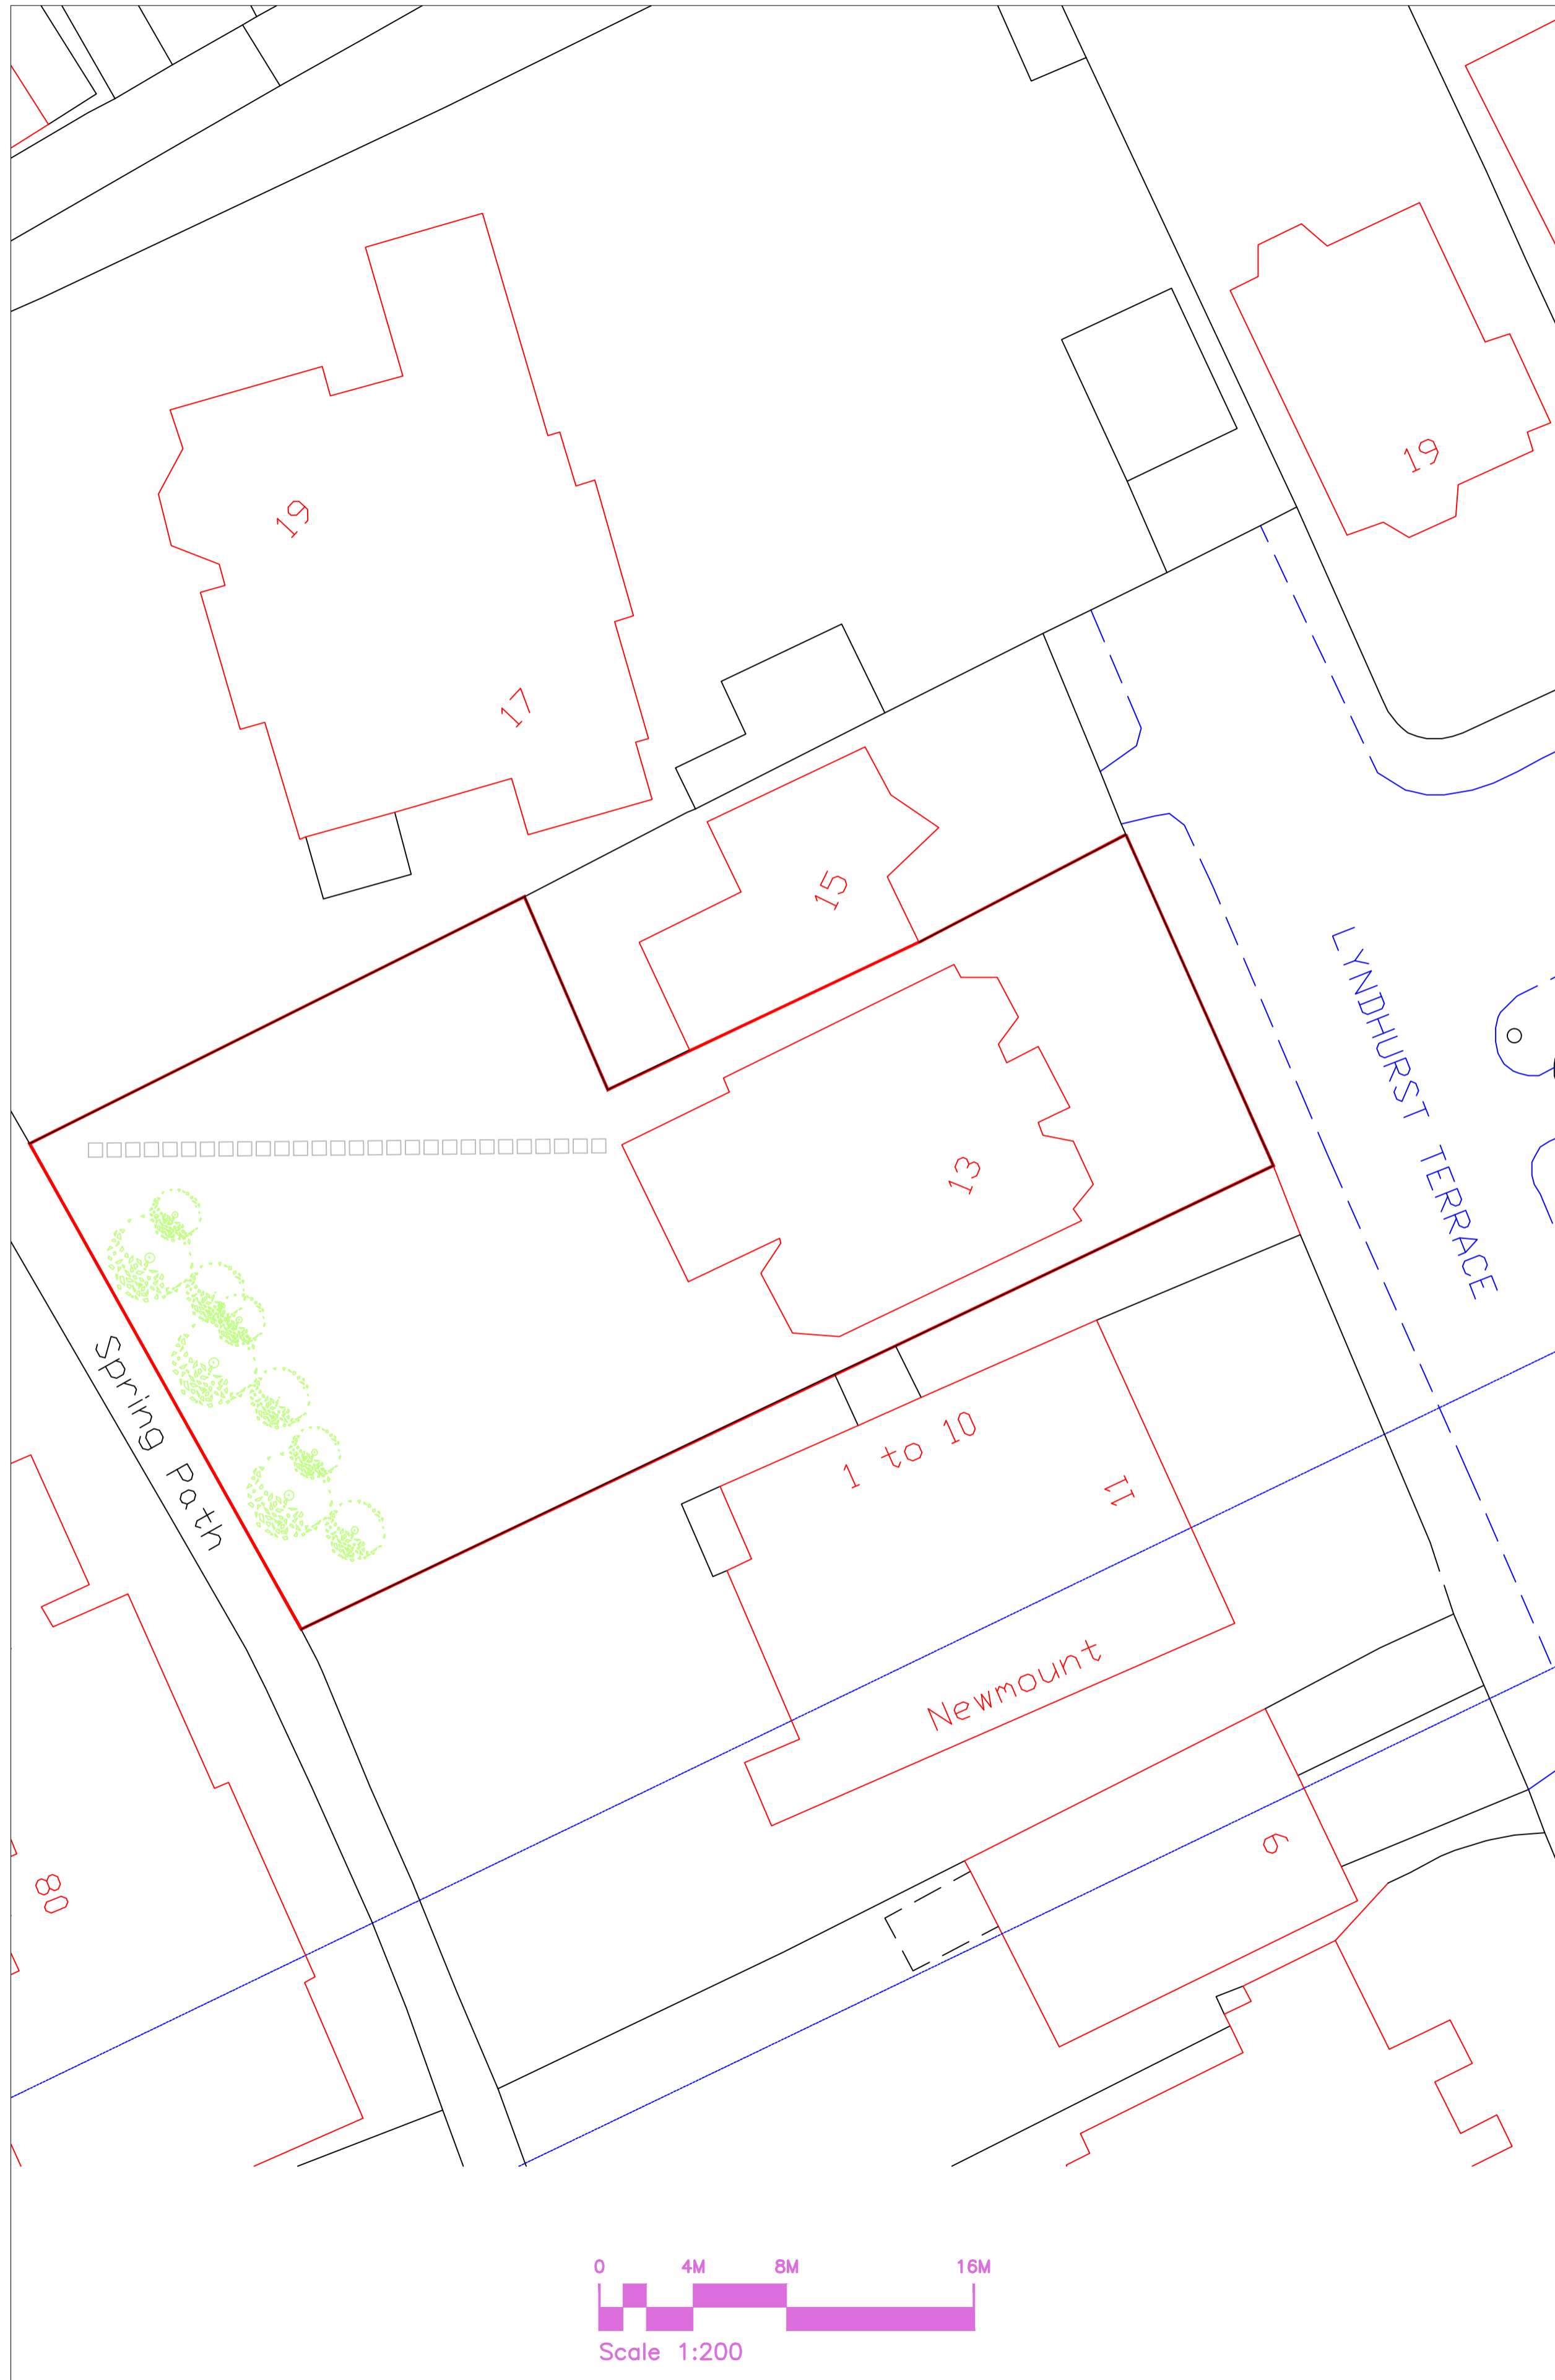

Existing Ground Level Plan

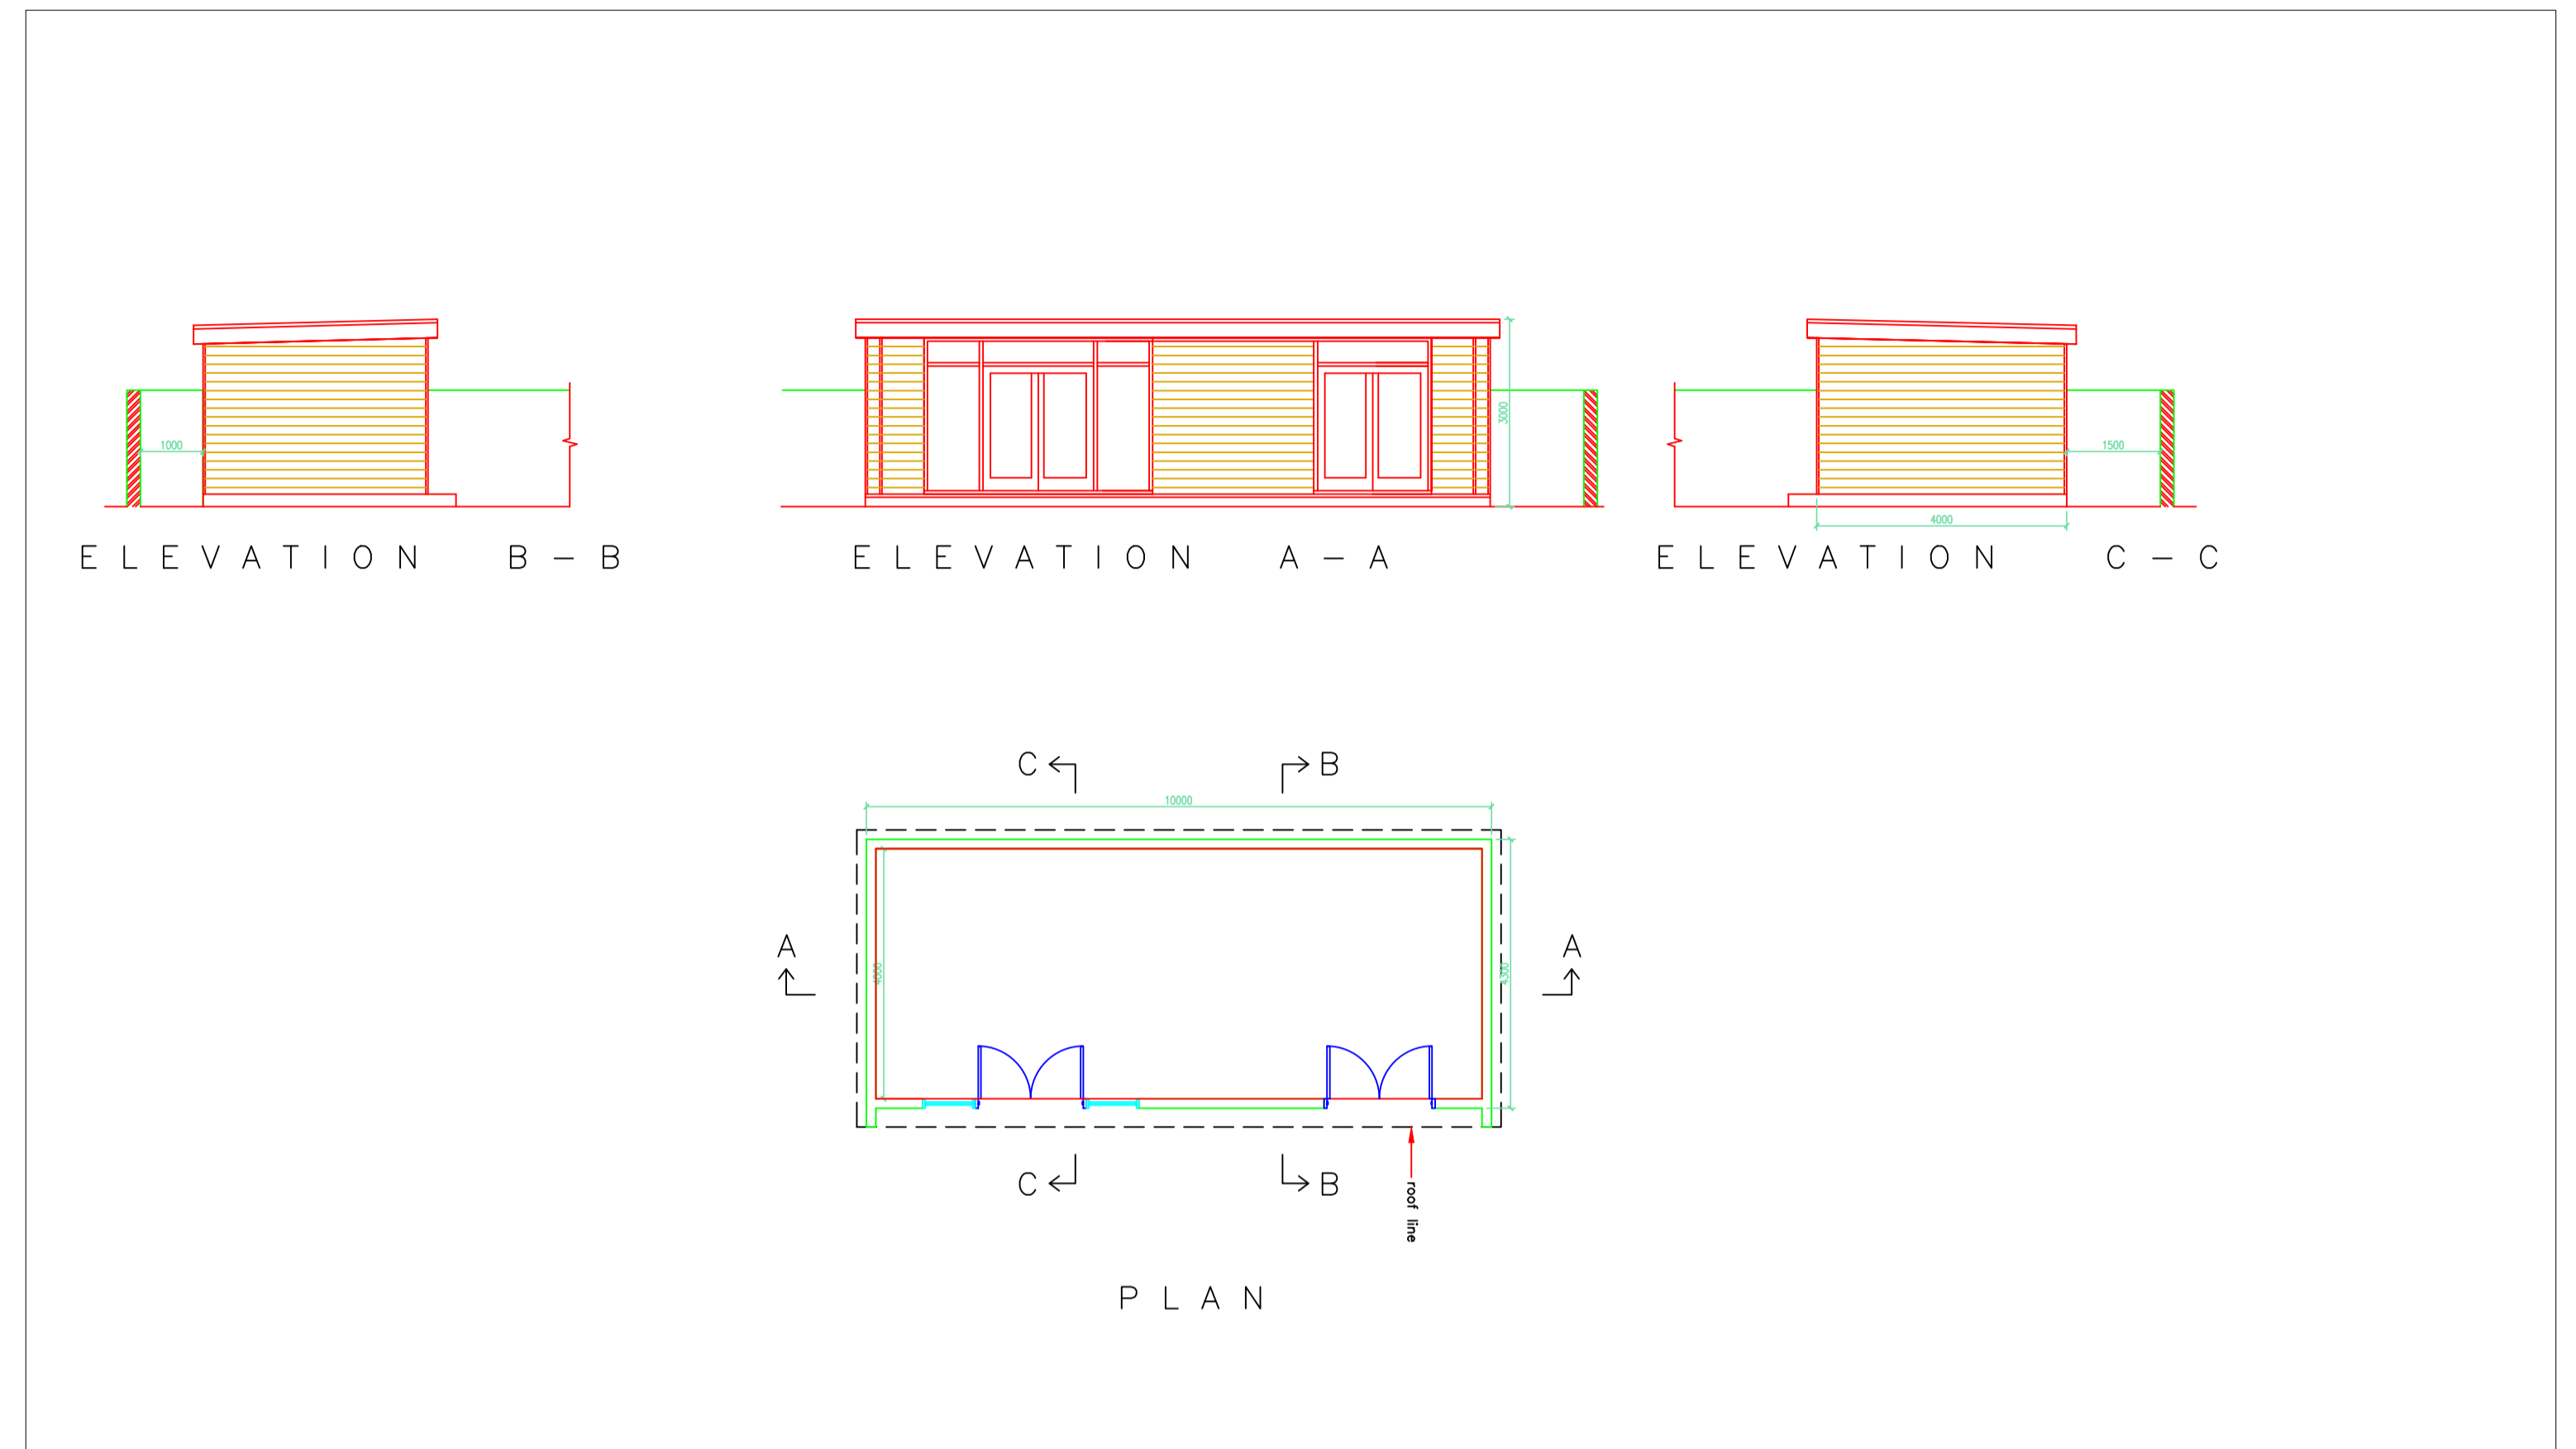

Garden Room Plan & Elevations
Scale 1:100

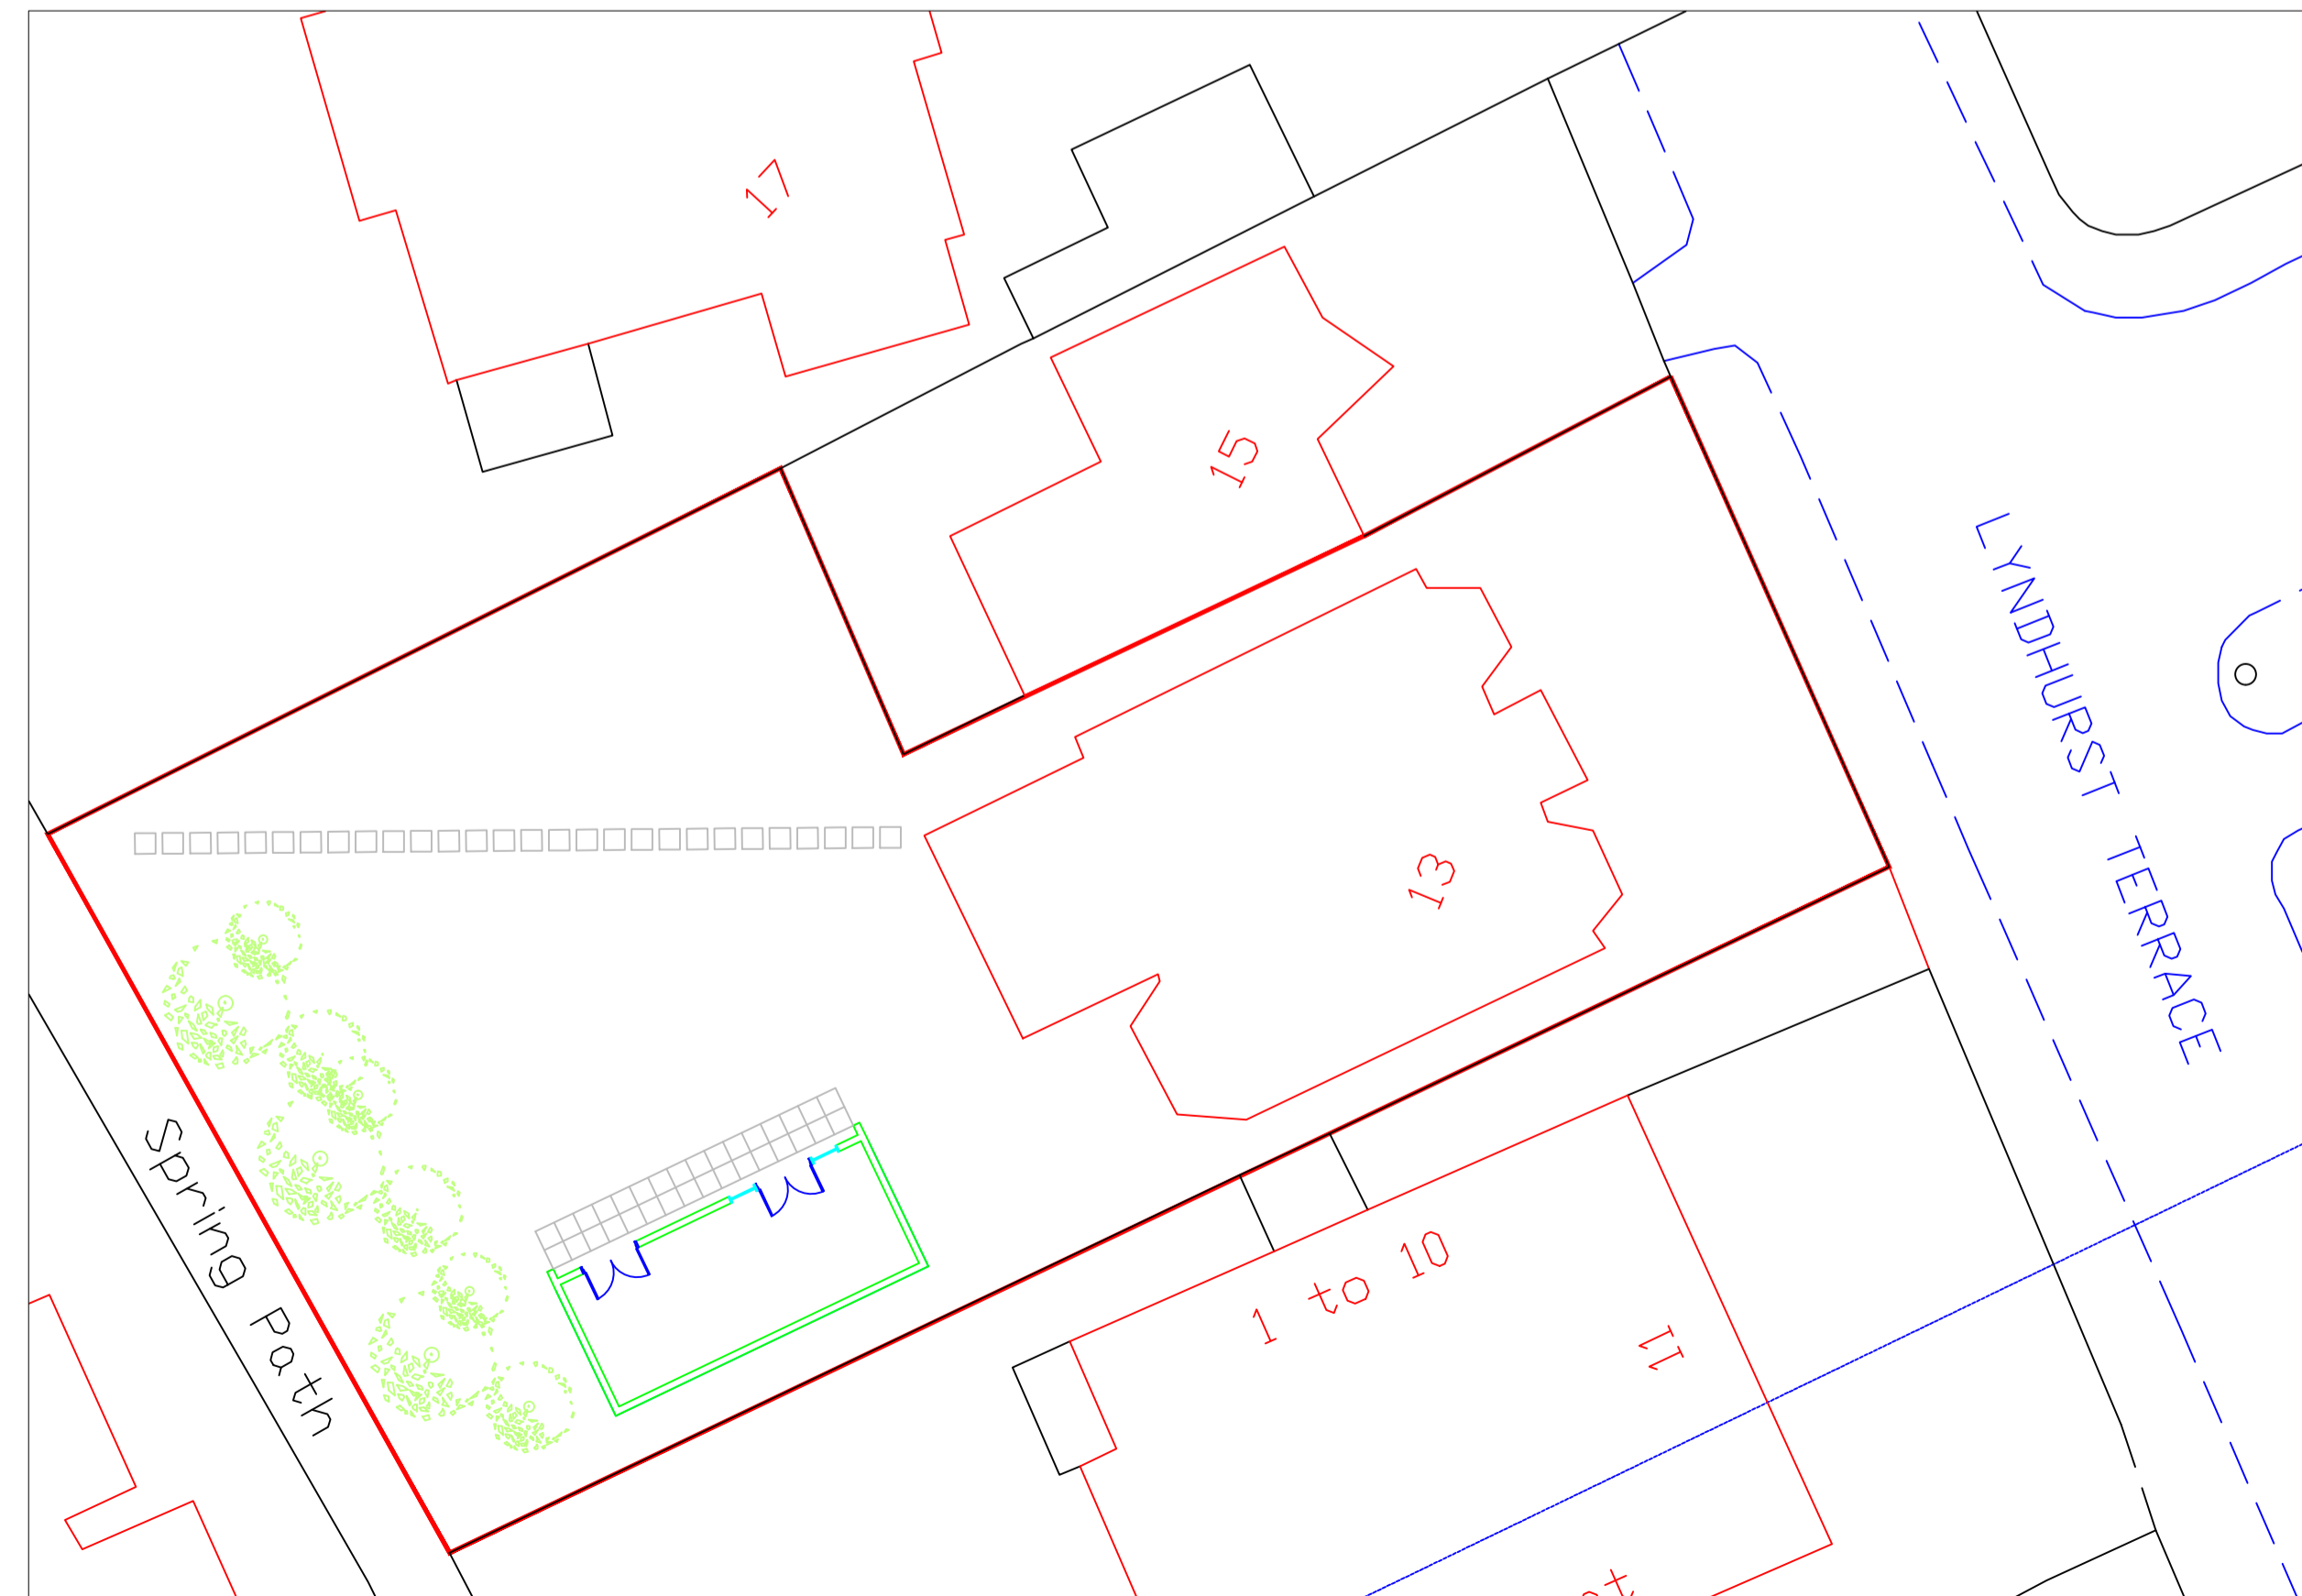

Proposed Ground Level Plan

REF	DATE	REVISION
DAVIS & COMPANY CHARTERED SURVEYORS 21 Salisbury Road Baldock Herts SG7 5BY Tel: 07976 423158 Email: james.davis@clara.net		
CLIENT: LSI		
PROJECT: 13 Lyndhurst Terrace London NW3 5QA		
SHEET TITLE: Proposed Garden Rooms		
SCALE:	DATE:	DRAWN:
1:200	9/2014	JSD
DRAWING No		REV
13LT-P102		