


Note
This drawing is not to be scaled. Use figured dimensions only. All dimensions are to be checked on site and any discrepancies, errors or omissions shall be the responsibility of the architect prior to commencement of works.

- ### NOTES
1. EXISTING BRICKWORK TO BE CLEANED AND REPAIRED. ALL NEW BRICKWORK TO MATCH EXISTING
 2. EXISTING RENDER TO BE REPAIRED AND REPAINTED
 3. ALL EXISTING WINDOWS TO BE REPLACED WITH PAINTED TIMBER DOUBLE GLAZED WINDOWS. FENESTRATION TO MATCH EXISTING
 4. ALL RAINWATER AND DRAINAGE GOODS TO BE REPLACED WITH BLACK CAST IRON PIPEWORK
 5. ALL CAST IRON AIR GRILLES TO BE BLACK SLOTTED SQUARE AIR GRILLES BY THE CAST IRON AIR BRICK COMPANY OR SIMILAR

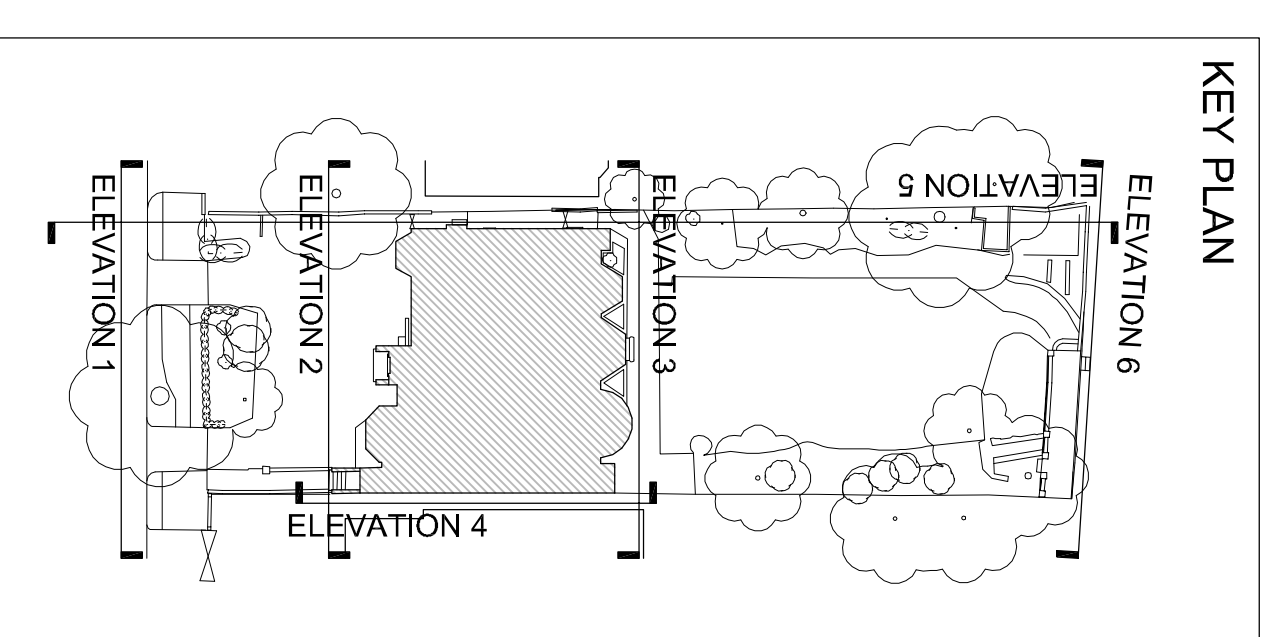

SCHEME DESIGN SUBJECT TO
STRUCTURAL ENGINEER/SERVICES ENGINEER
& PLANNERS COMMENT

FOR PLANNING

By |
I : | dd/mm/yyyy Description

BB PARTNERSHIP LTD
C H A R T E R E D A R C H I T E C T S
THE TRADEMARK '17' REMARKS STREET, LONDON, W1 2SP
TEL : 020 7336 8555 FAX : 020 7336 8777
e-mail : orchhvac@bbpartnership.co.uk


client | Shore Securities Limited
15 Boundary Road
London NW8 0RG

project | 35 Elsworthy Road
London
NW3 3BT

drawing | Proposed Elevation 4

date	scale	drawn by
08.14	1:50@A1	SP
rev		rev
rev		rev
rev		rev

dra.no. | **FEV - 119**

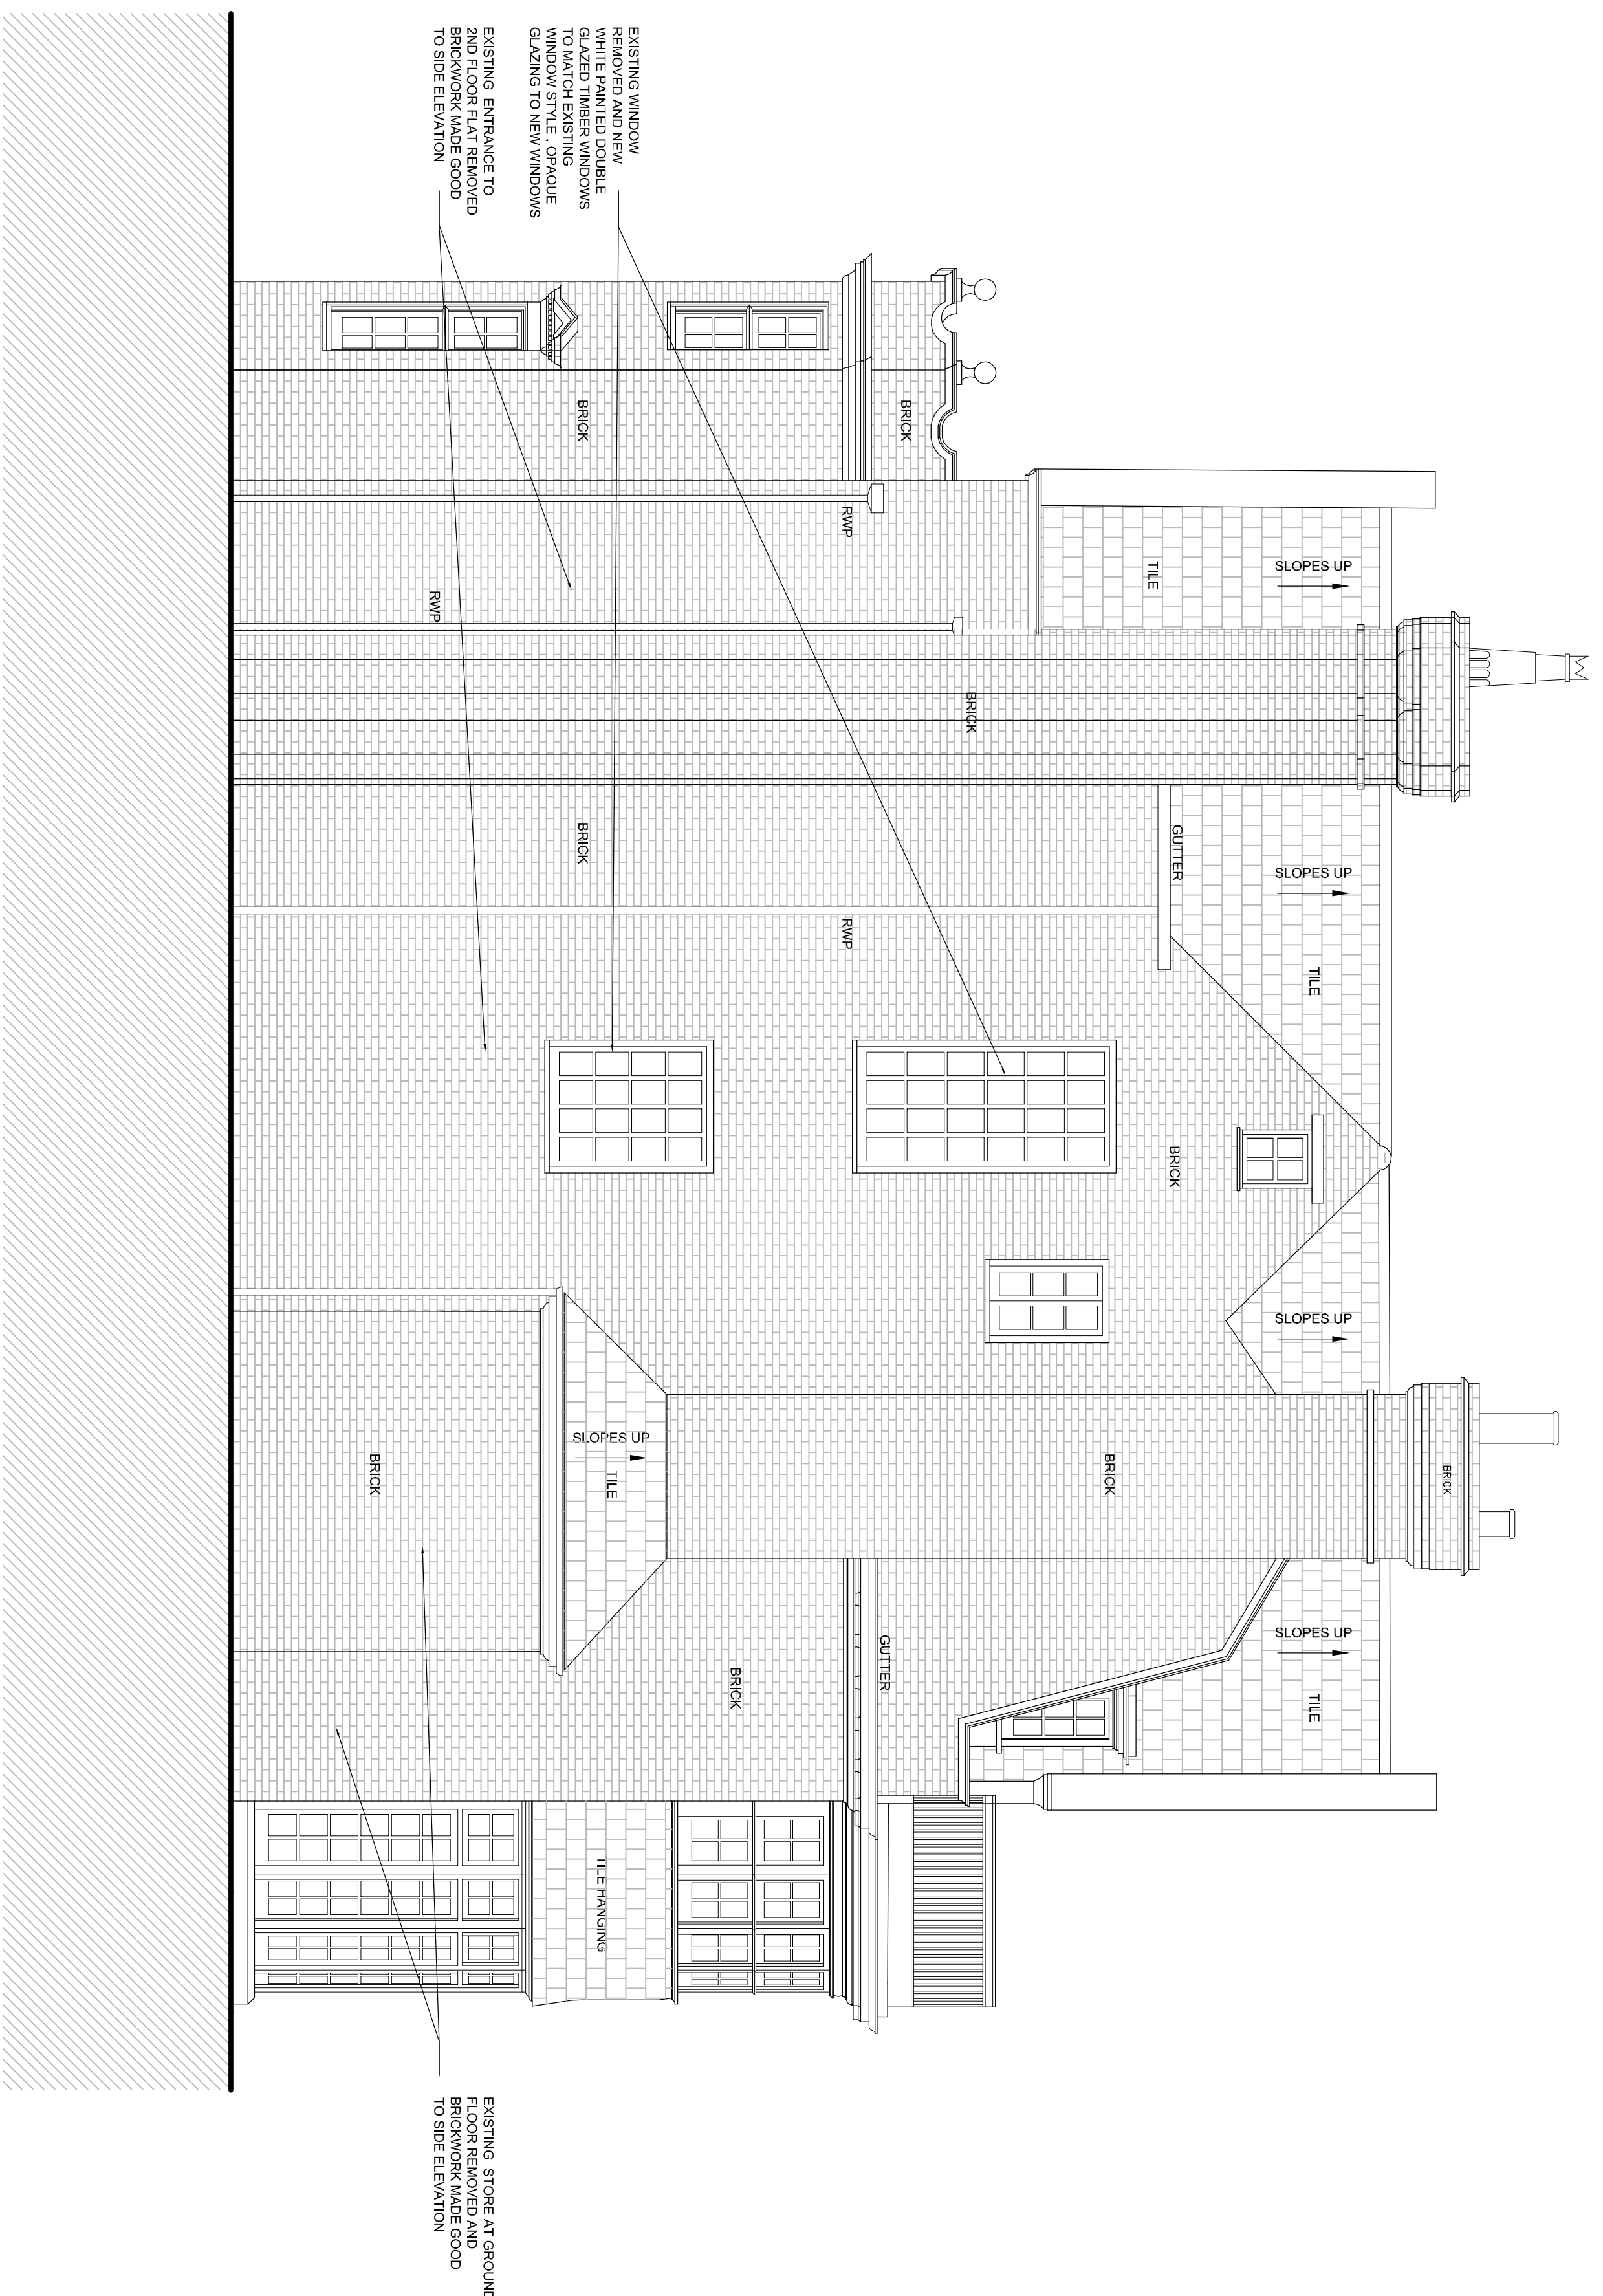

PROPOSED ELEVATION 4

▽ DATUM 42.00m

