



28 LOVERIDGE ROAD

THIS DRAWING IS TO BE READ IN CONJUNCTION WITH ALL OTHER PLANNING APPLICATION DRAWINGS & DOCUMENTATION, AND IS TO BE USED FOR PLANNING APPLICATION PURPOSES ONLY

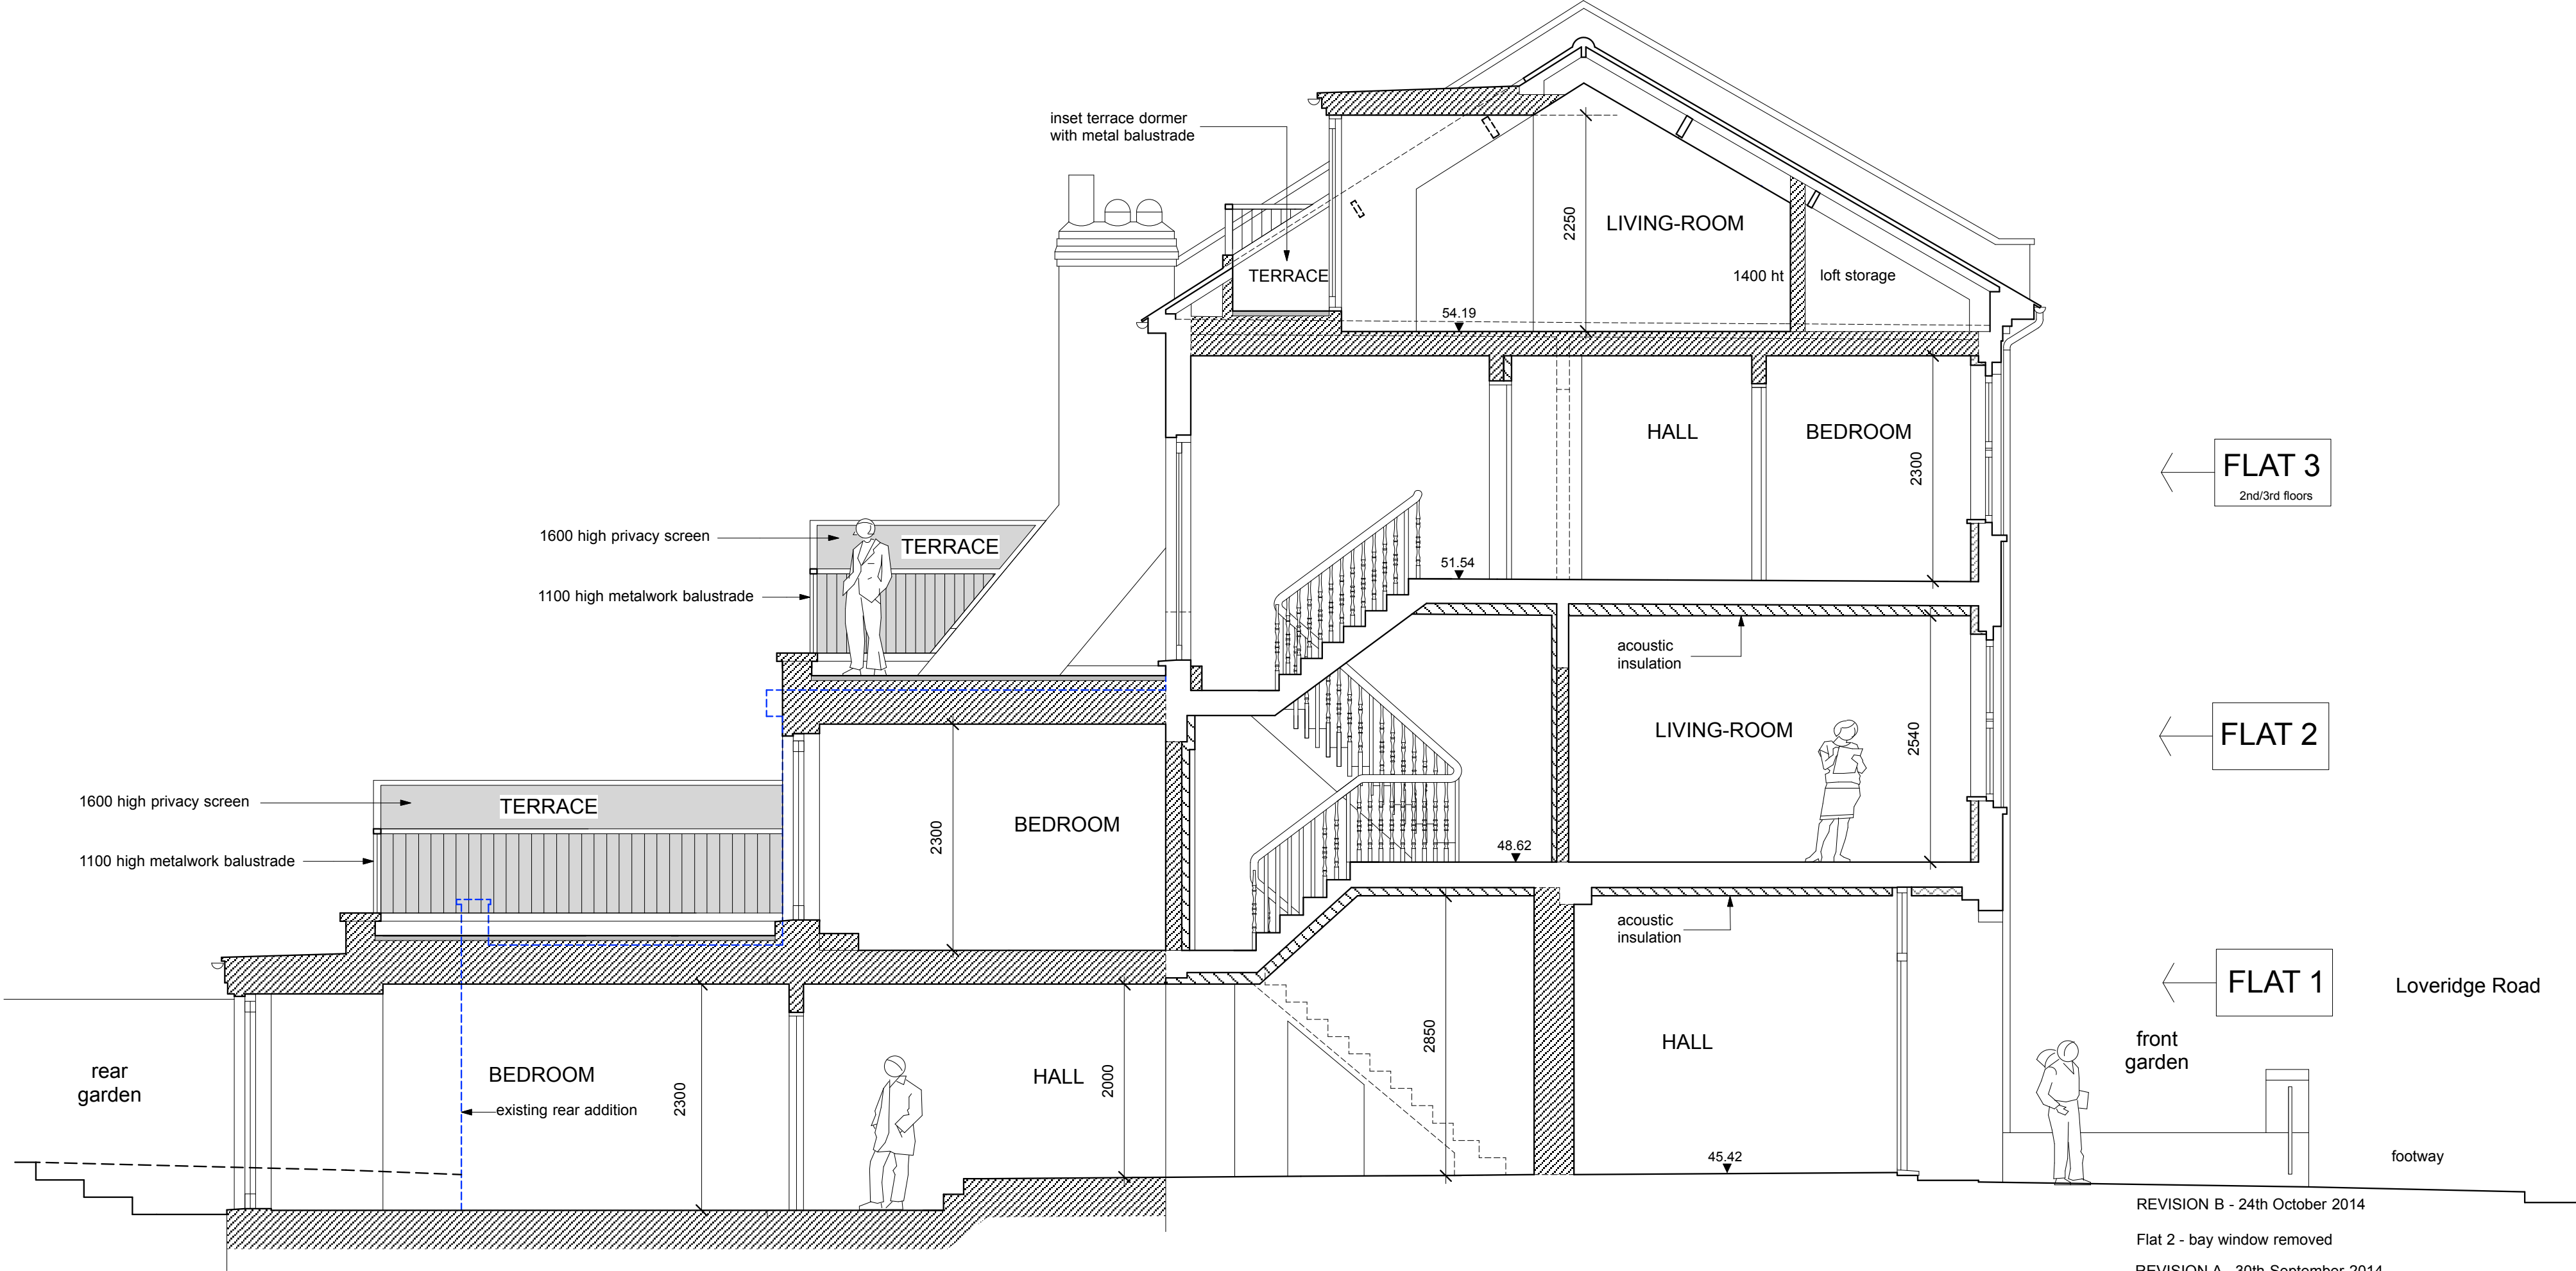

SECTION A-A

43.00m datum

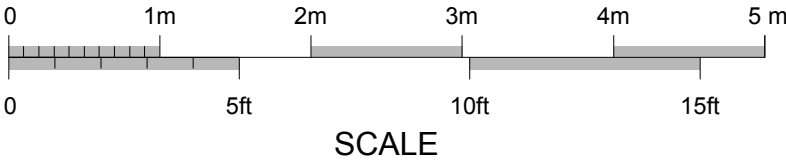

A2-size drawing  
1:50 scale

REVISION B - 24th October 2014

Flat 2 - bay window removed

REVISION A - 30th September 2014

Flat 2 - rear extension reduced in depth - parapet height reduced - bay window added - Flat 3 dormer increased by 120mm

**Brod Wight**  
ARCHITECTS

TEL 020 7722 0810 FAX 020 7722 0939 E MAIL office@brodwight.co.uk WEB www.brodwight.co.uk  
75 Haverstock Hill London NW3 4SL

28 LOVERIDGE ROAD - LONDON NW6 - CONVERSION TO FLATS  
SECTION A-A - PROPOSED **1035AP1-06B**

Date July 2104 Scale 1:50 (A2) This drawing is copyright Revisions