



Front Elevations

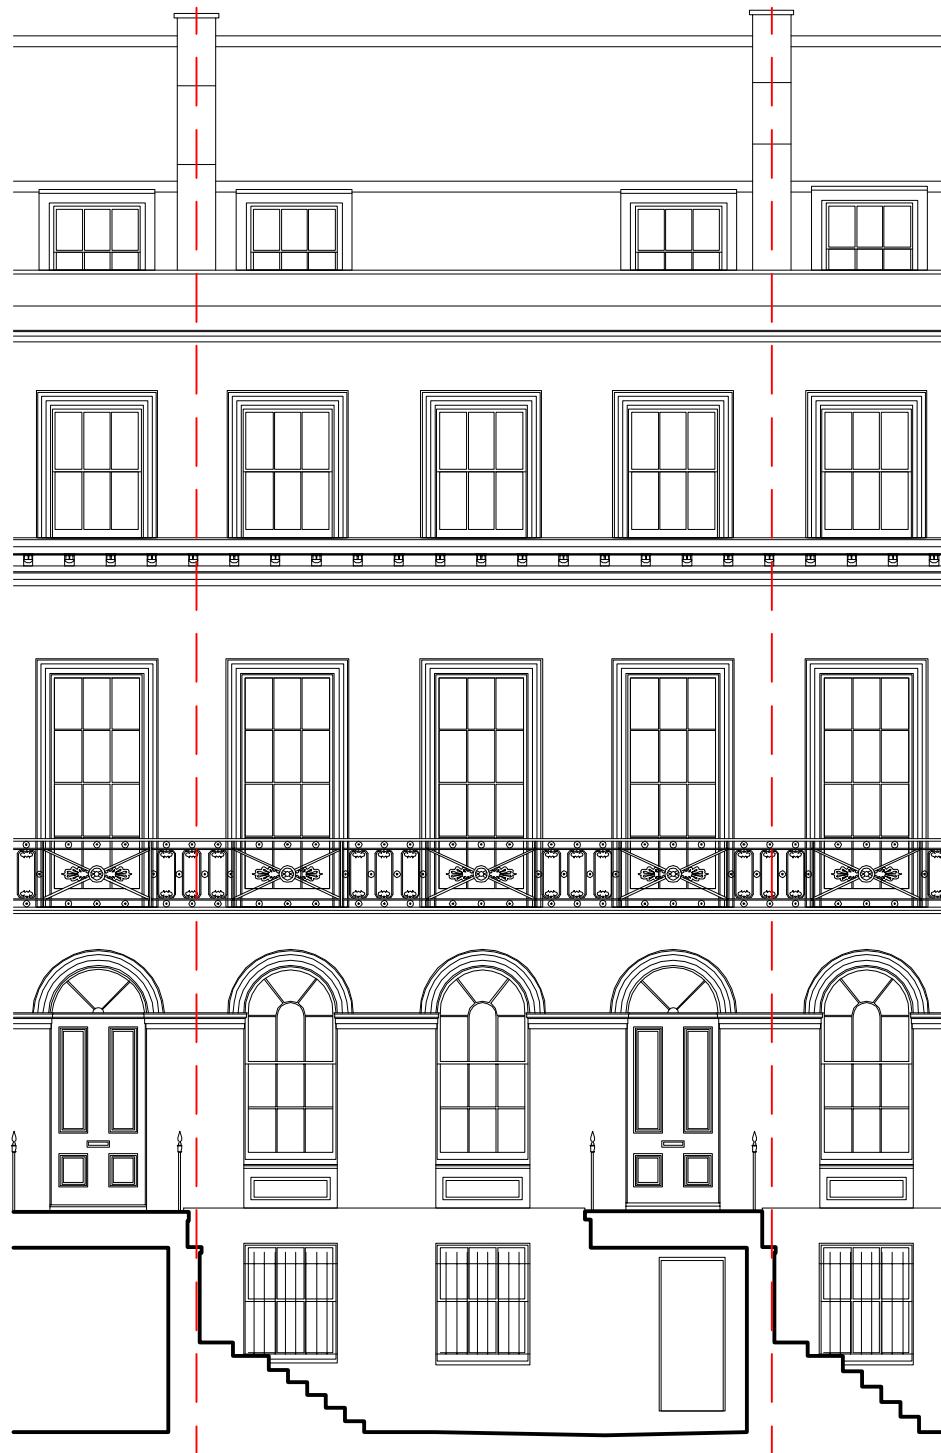

Red lines indicate existing party walls

Rear Elevations

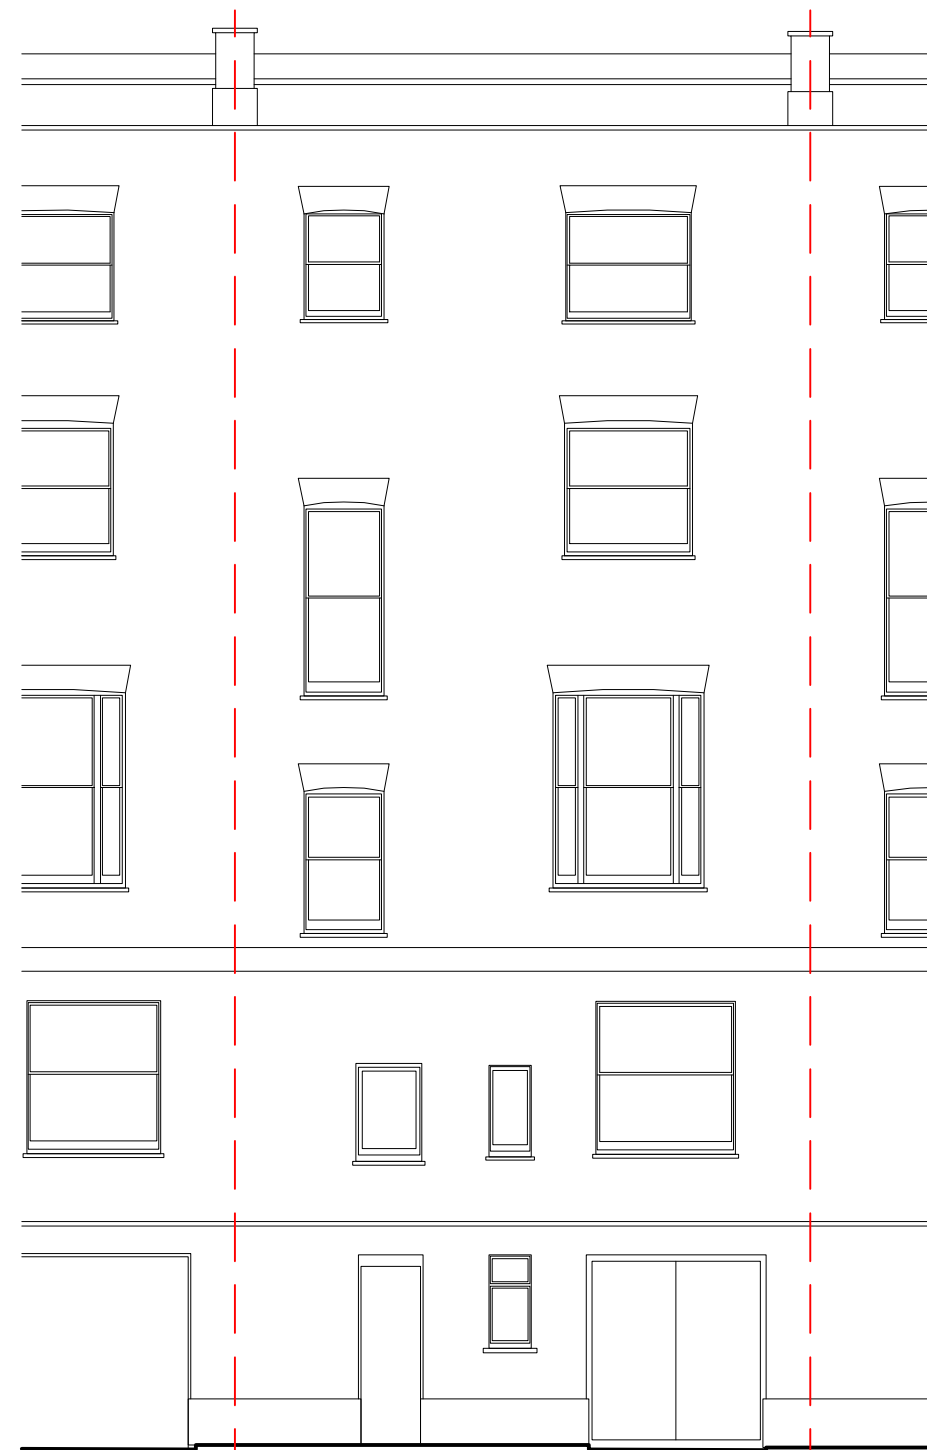

Red lines indicate existing party walls

EXISTING AND PROPOSED ELEVATIONS  
 33 CHESTER TERRACE, REGENTS PARK  
 3193\_PL20 1:100 @ A3 MO

Note: There are no changes to the existing elevations.

DATE REVISIONS INITIAL

