


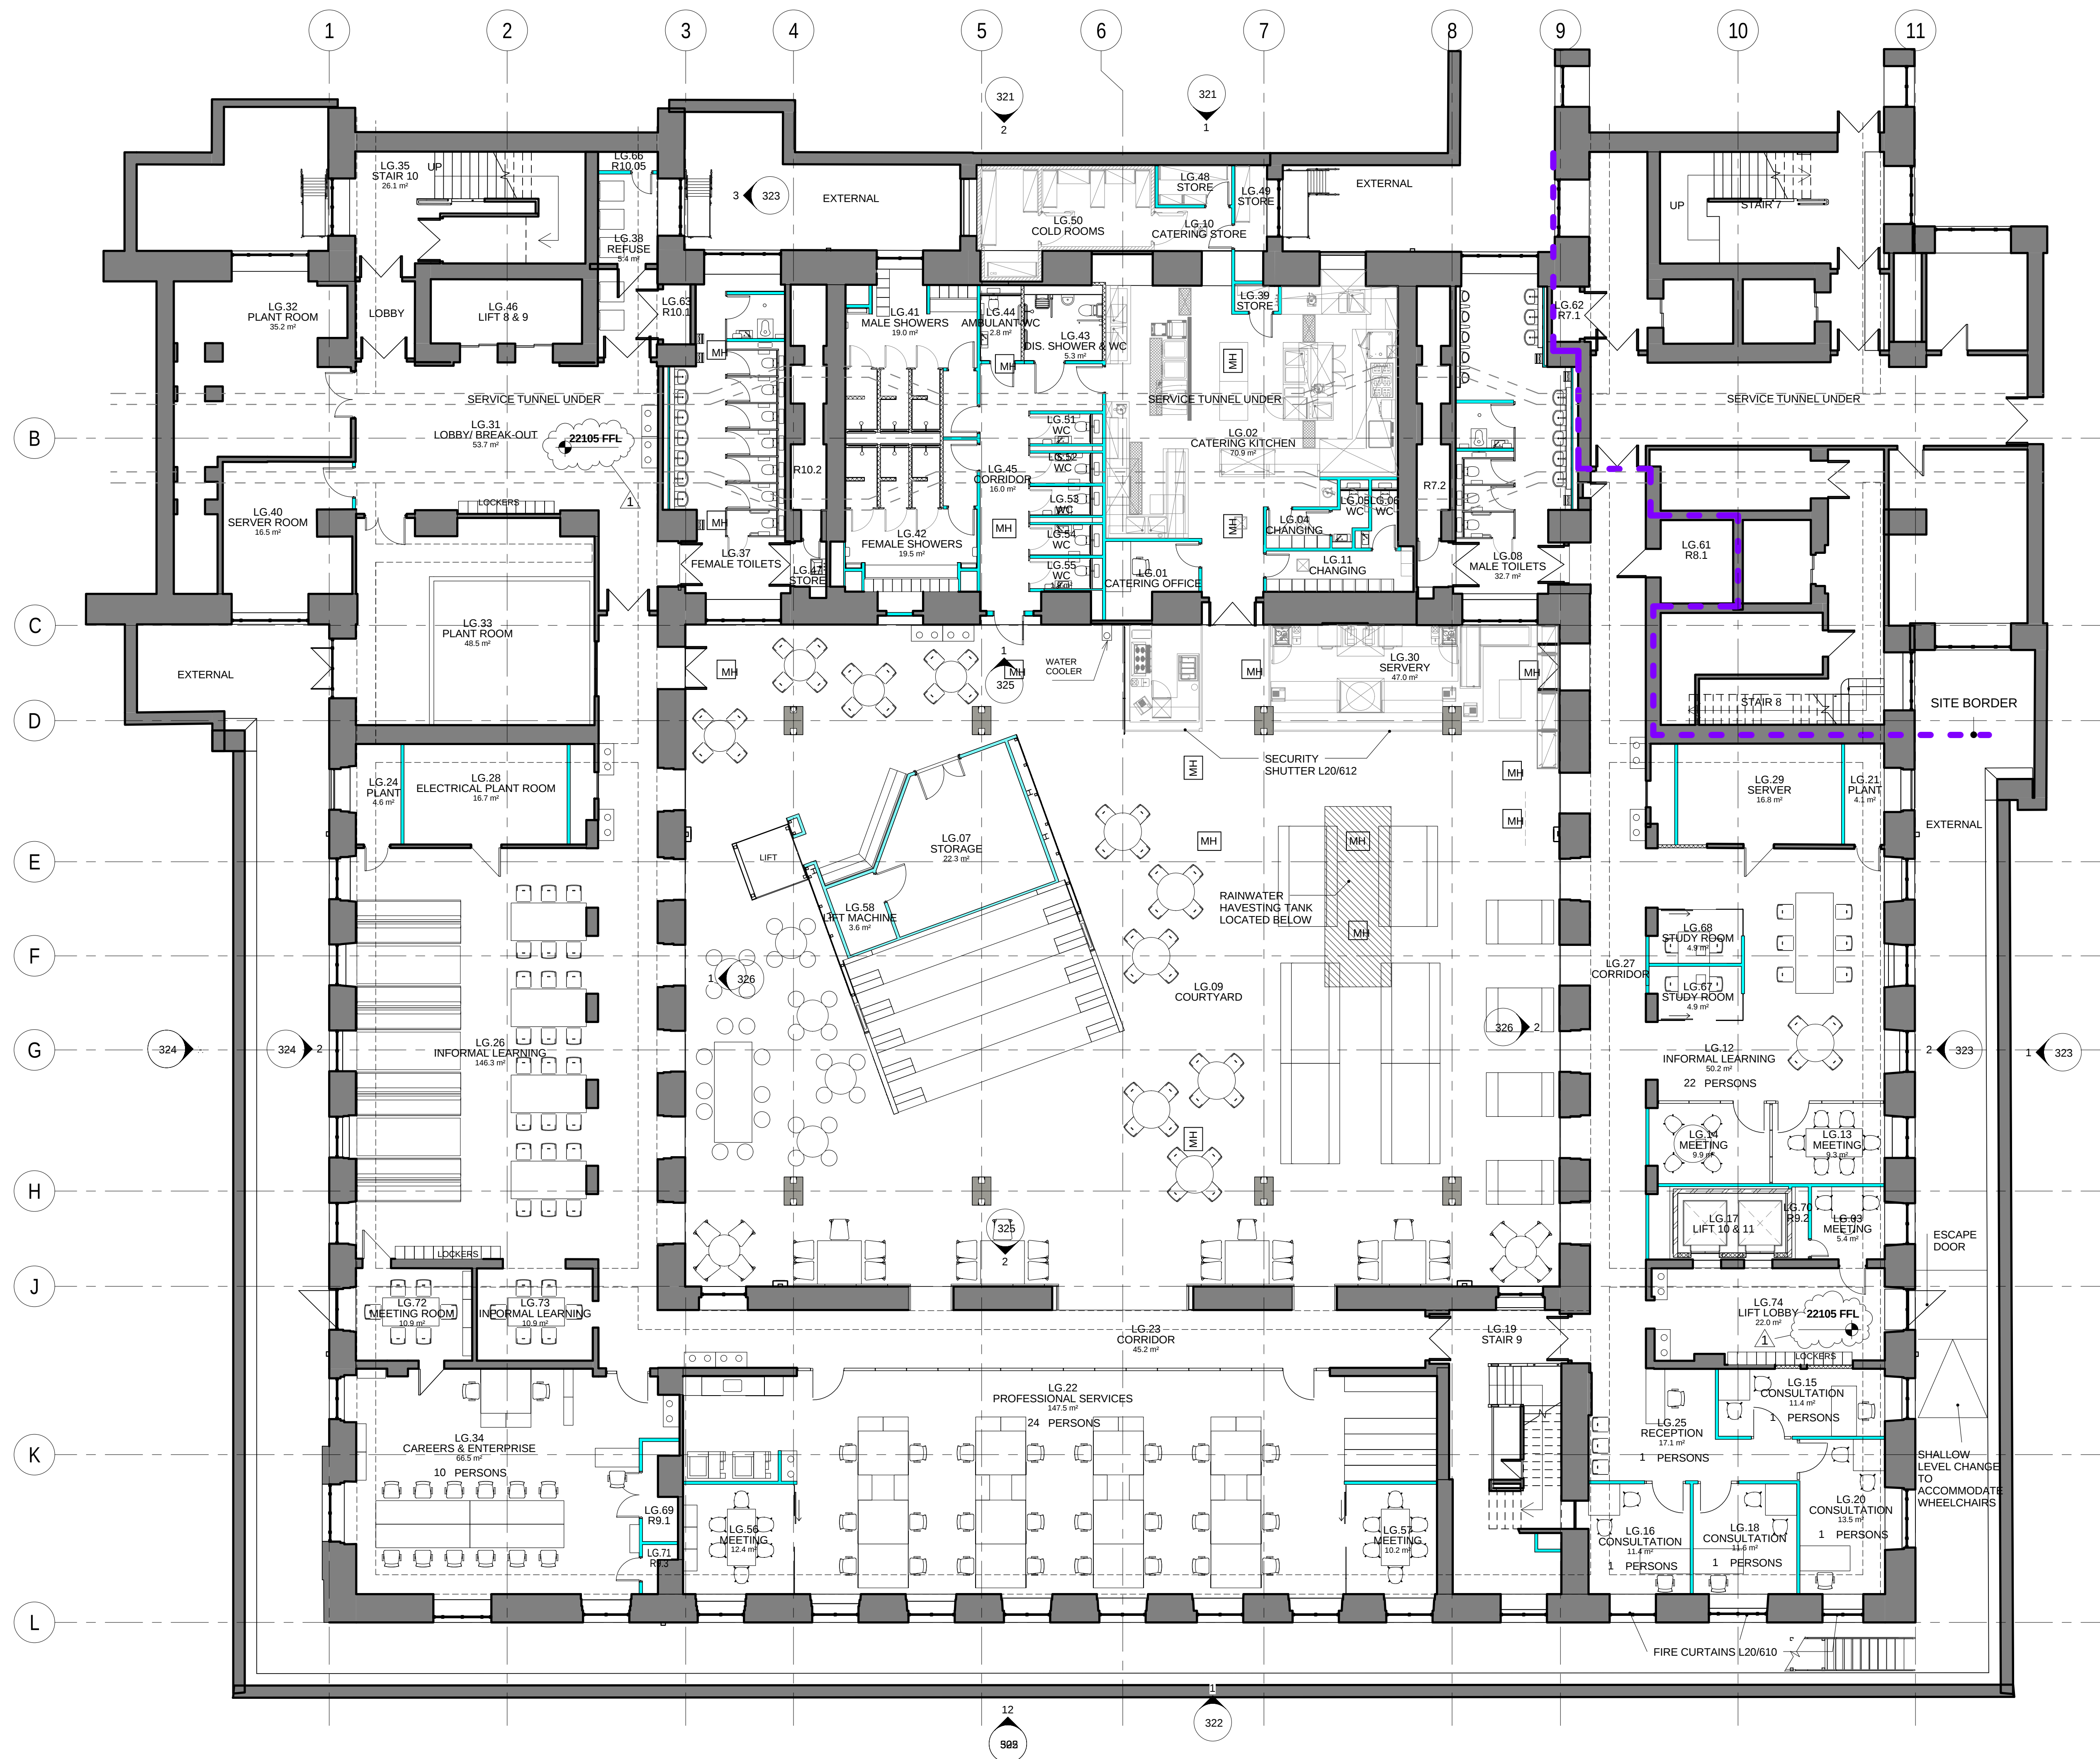

© COPYRIGHT Mace Group
NOT TO BE REPRODUCED WITHOUT WRITTEN PERMISSION.
BECAUSE OF POSSIBLE SCALING ERRORS IN ELECTRONIC AND HARD COPY
REPRODUCTION DO NOT SCALE FOR CONSTRUCTION PURPOSES.
ALL DIMENSIONS TO BE CHECKED & VERIFIED ON SITE PRIOR TO CONSTRUCTION.

Safety first. Second nature.

Safety, Health and Environment Information

The significant unusual hazards / risks associated with this type of work are noted as:

CONSTRUCTION		
CI	CDM31	MANUAL HANDLING OF STONE FINISHES
CII	CDM33	MANUAL HANDLING OF RADIATOR PANELS
OPERATION AND MAINTENANCE		
OI	CDM33	MANUAL HANDLING OF RADIATOR PANELS
OII		
DISMANTLING/DEMOLITION		
DI	-	NONE
DII		

NOTE - TO BE READ IN CONJUNCTION WITH RISK REGISTER

DISABLED REFUGE

REV	DATE	DESCRIPTION	DL	LTMD
1	05.11.14	CONSTRUCTION ISSUE, LEVELS CHANGED		

PROJECT STATUS
CONSTRUCTION

CLIENT
GRAHAM CONSTRUCTION

155 Moorgate, London, EC2M 6XB
www.macegroup.com

PROJECT TITLE
**SOAS INTO SENATE HOUSE
MALET STREET
LONDON, WC1E 7HU**

DRAWING TITLE
**PROPOSED
LOWER GROUND
PLAN**

PROJECT NO.	DRAWN BY	DATE
28731	JB	APRIL 2013
	CHK BY	DATE
	LT	APRIL 2013
	APPD BY	DATE
	CF	APRIL 2013

PROJECT CODE | DISC. | VIEW TYPE | VIEW CAT. | LEVEL | DWG. NO.
SOAS - A - PLN - GEN - B1 - 221

SHEET NO.	SCALE	ORIG. SHEET SIZE	REV.
1 of 1	1 : 100	@ A1	C 1

INFORMATION HANDLING CLASSIFICATION
UNRESTRICTED