


Royal Free Hospital

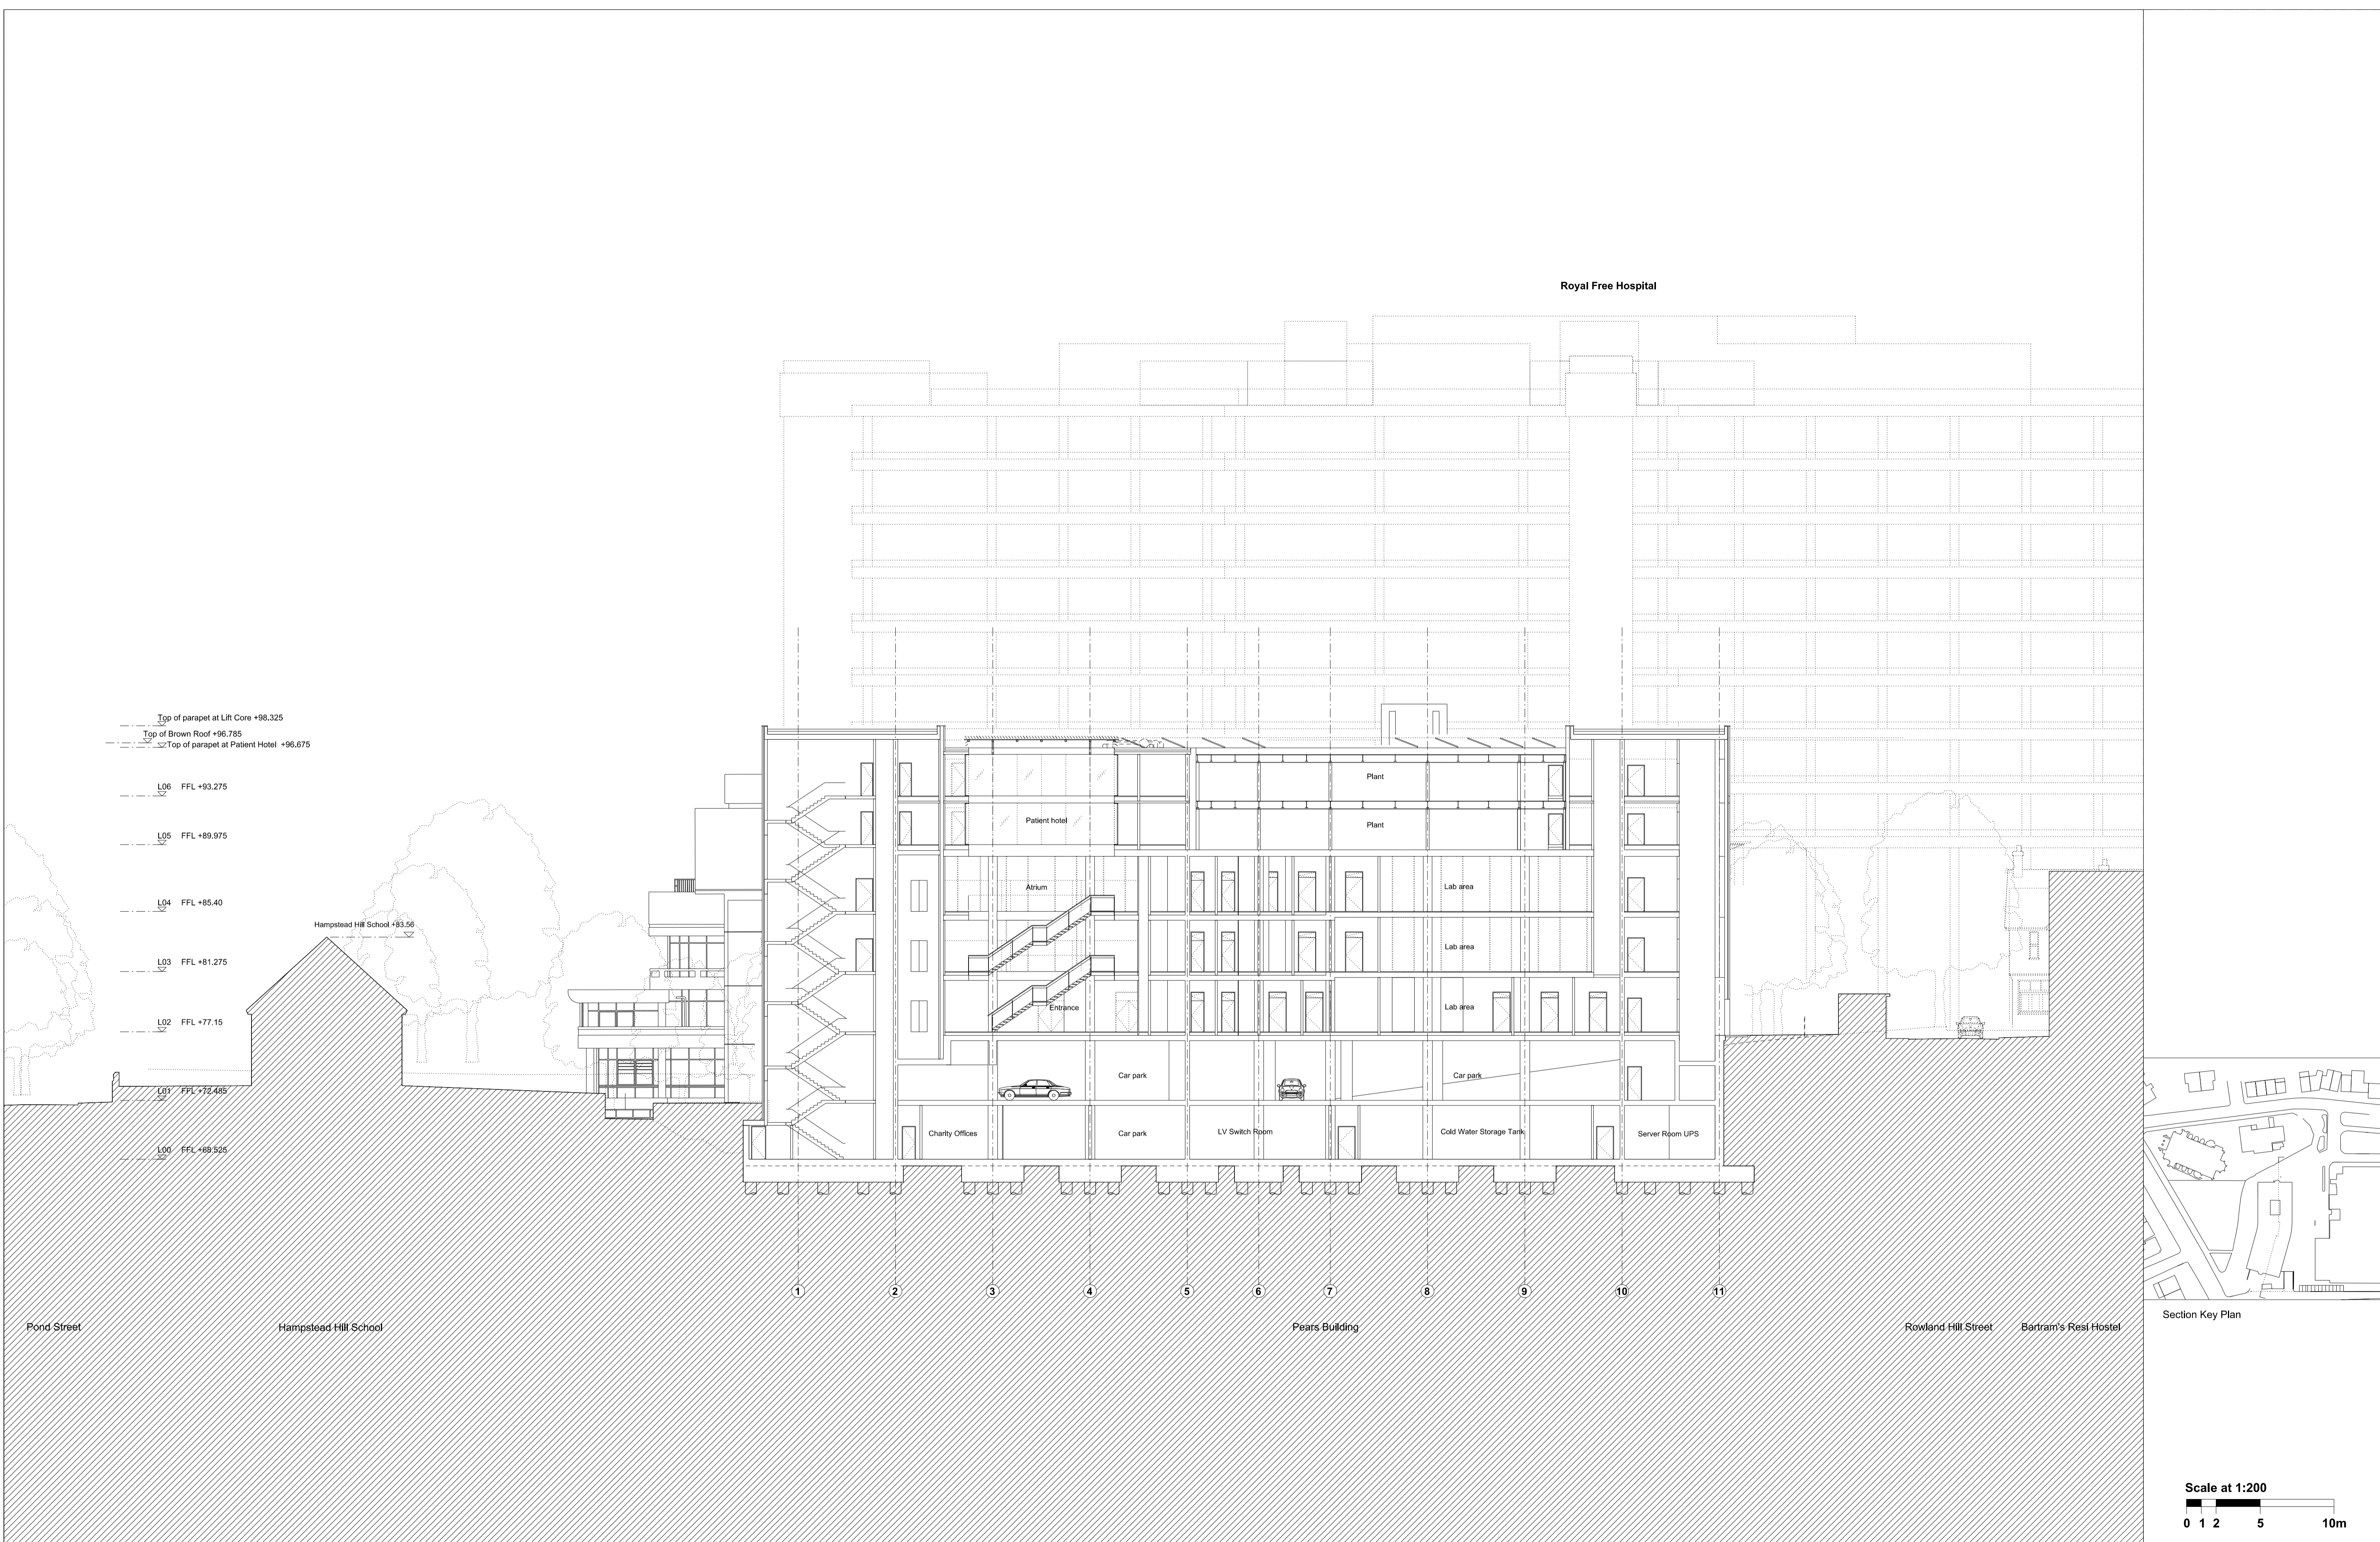


- Top of parapet at Lift Core +98.325
- Top of Brown Roof +96.785
- Top of parapet at Patient Hotel +96.675
- L06 FFL +93.275
- L05 FFL +89.975
- L04 FFL +85.40
- L03 FFL +81.275
- L02 FFL +77.15
- L01 FFL +72.485
- L00 FFL +68.525

Hampstead Hill School +83.56

1 2 3 4 5 6 7 8 9 10 11

Pond Street Hampstead Hill School Pears Building Rowland Hill Street Bartram's Resl Hostel

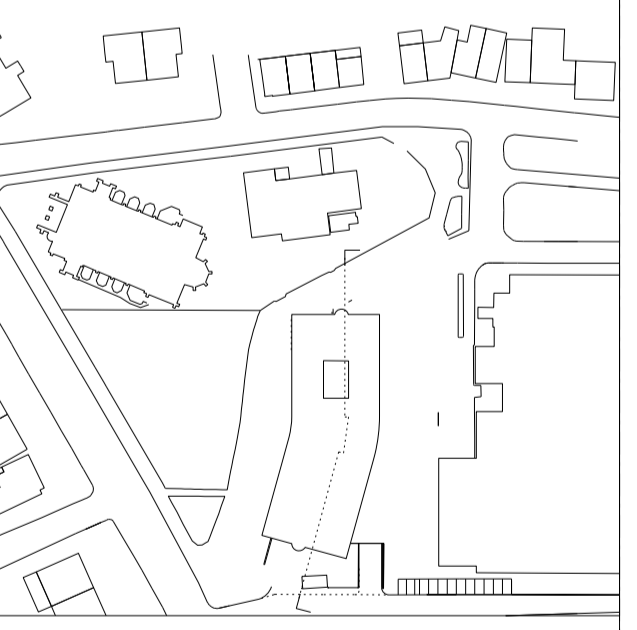

Section Key Plan

Scale at 1:200
0 1 2 5 10m

Work Package	Cost Check	Info/Briefing	Tender	Contract	Construction

Date	Rev.	Description	Approved By

Date	Rev.	Description	Approved By
03.10.2014	A	For Planning Application Client Sign-Off	EF
23.10.2014	B	Submitted for Planning	EF

Project	Pears Building
Subject	Long Section Section A-A
Architects	Hopkins Architects Partnership LLP 27 Broadley Terrace, London, NW1 6LG T: 020 7724 1751 E: mail@hopkins.co.uk

Sort Code	Drawing Number	Rev.
A/RFMR	2200	B
Date	03.10.2014	Scale 1:200 at A1