



Unit 9 Old Garden House,
The Lanems,
Bridge House,
London SW11 3AD
T. 0207 223 8100
F. 0207 223 8123


All site dimensions and levels to be verified by contractors and subcontractors on site prior to manufacture
Do not Scale from this drawing
To be read in conjunction with all other drawings and contract documentation
Contractor to refer to all relevant consultants and engineers drawings throughout the course of the works All works to comply to local authority requirements
Any errors, dimensional discrepancies or omissions to be reported to Inature prior to manufacture
Drawing is for design intent only

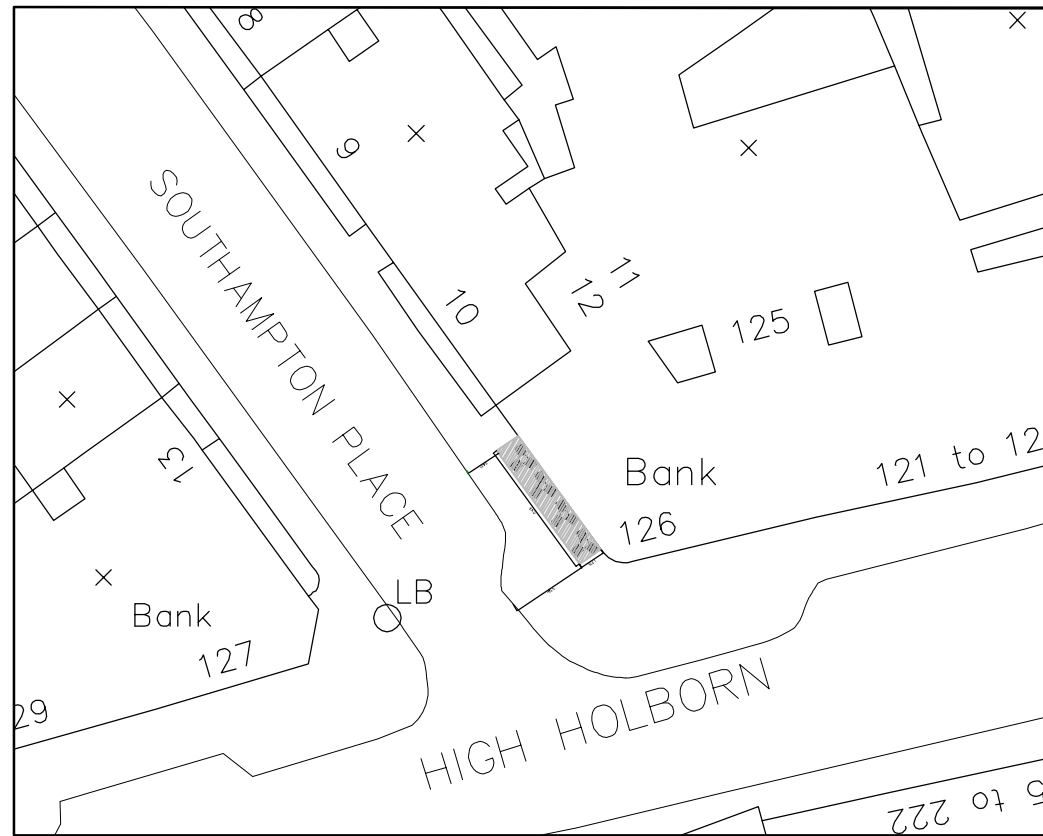

PROPOSED PLAN
SCALE 1:500

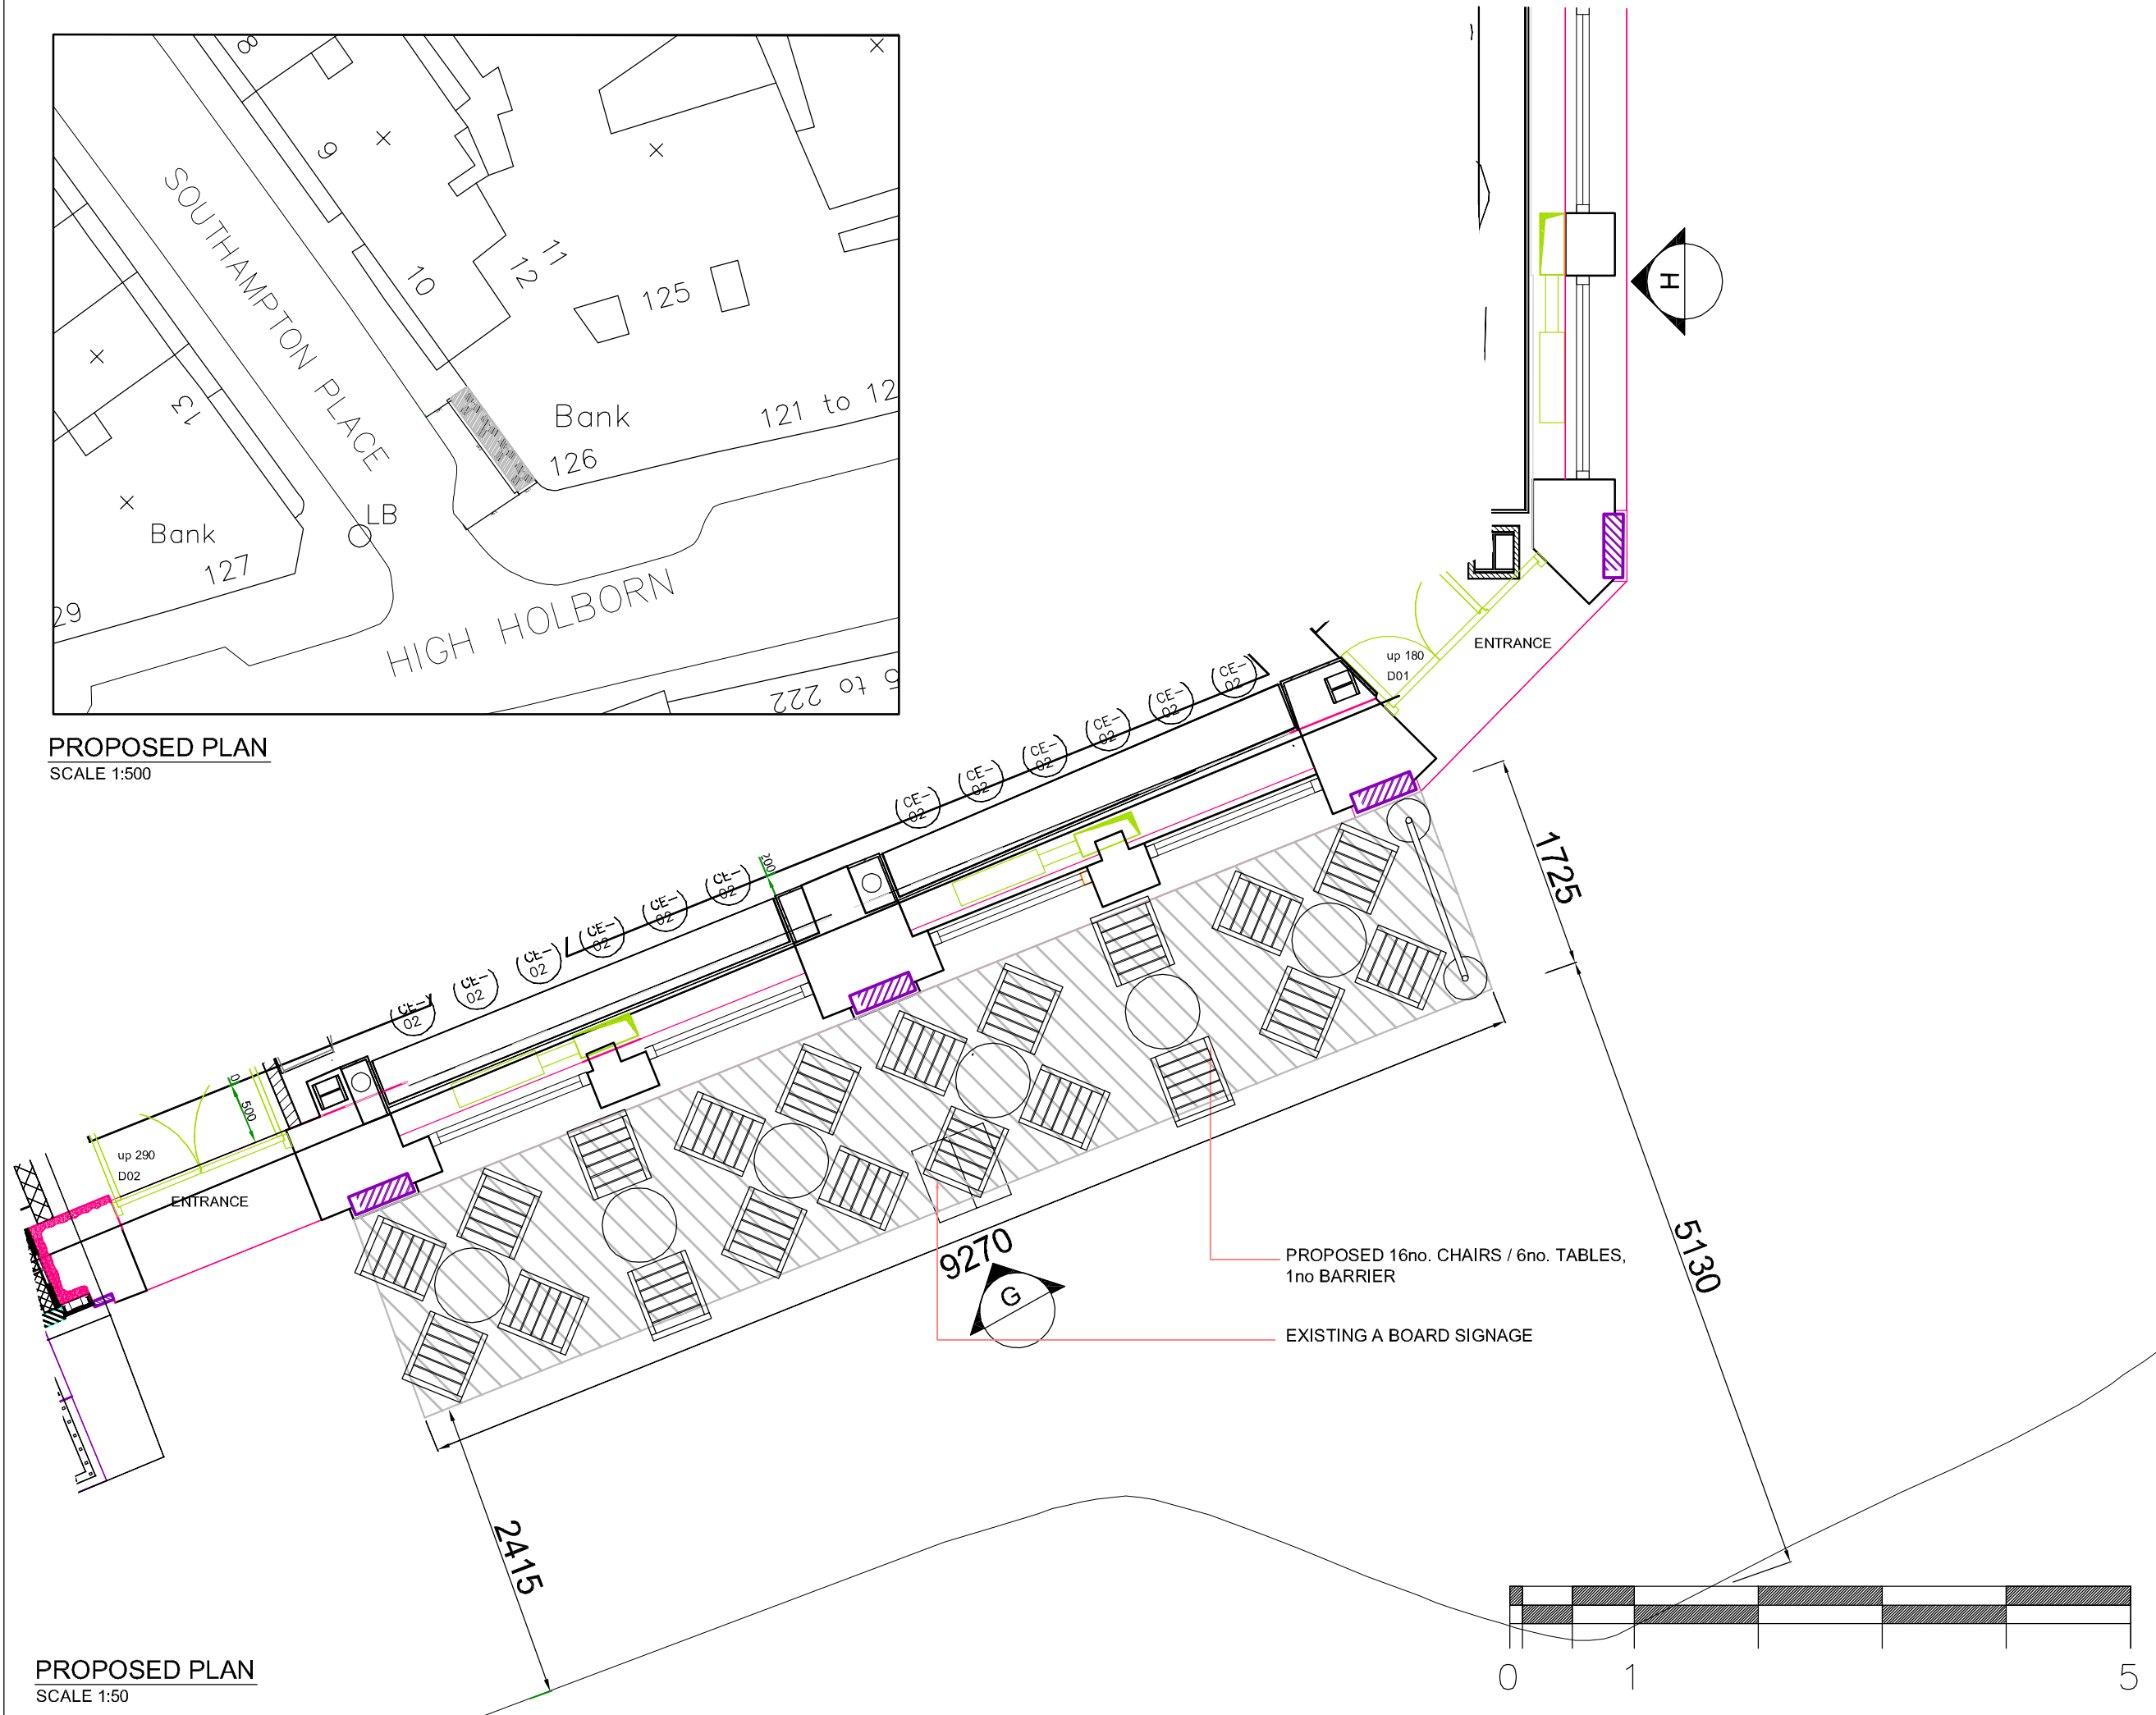

PROPOSED PLAN
SCALE 1:50

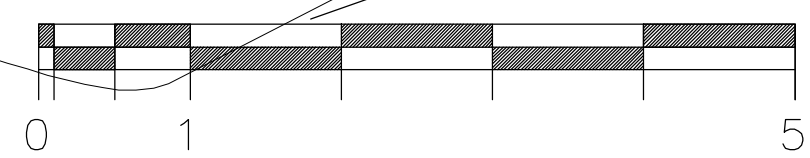

Revisions		
Rev.	Date.	Description
11.04.08		NUMBERS OF TABLES AND CHAIRS AMENDED

inature
ARCHITECTURE & DESIGN

Client
EAT.

Job Title
EAT FIT-OUT
UNIT 7, 1 SOUTHAMPTON ROW
LONDON, WC1

Drawing Title
PROPOSED PLAN
TABLES & CHAIRS

Drawing Status	
Drawn By. RA	Checked By. LT
Scale. 1:50, 1250	Date. 09.06.09
Drawing No. 2310-101	Rev. A