



REVISIONS			DO NOT SCALE
REV	DATE	NOTES	INITIAL
P1	25.09.14	- PLANNING APPLICATION ISSUE.	HP
P2	10.11.14	REVISED LAYOUT.	SN
P3	14.11.14	REVISED LAYOUT.	SN
P4	19.11.14	REVISED LAYOUT.	SN

STATUS

PLANNING

Notes

Howard Fairbairn:MHK
chartered architects

Howard Fairbairn Project Services Ltd
439 London Road
Croydon
CR0 3RF



Telephone
020 8665 5252
Facsimile
020 8665 5252
Website
hfmhk.com

Email
croydon@hfmhk.com




Client
Brymore Investments Ltd.

Project
135 Sumatra Road
West Hampstead, NW6 1LP

Title
Proposed Conversion to 1 Flats &
2 Maisonettes. SITE LOCATION
PLAN. PLANS AS PROPOSED.

Drawn by	amo/hJP	Checked by	
Scale	1:50/1:250 @A1	Date	Sep 2014
CAD Ref:	6405		

Dwg N°	6405 - P002	Rev	P4
--------	-------------	-----	----

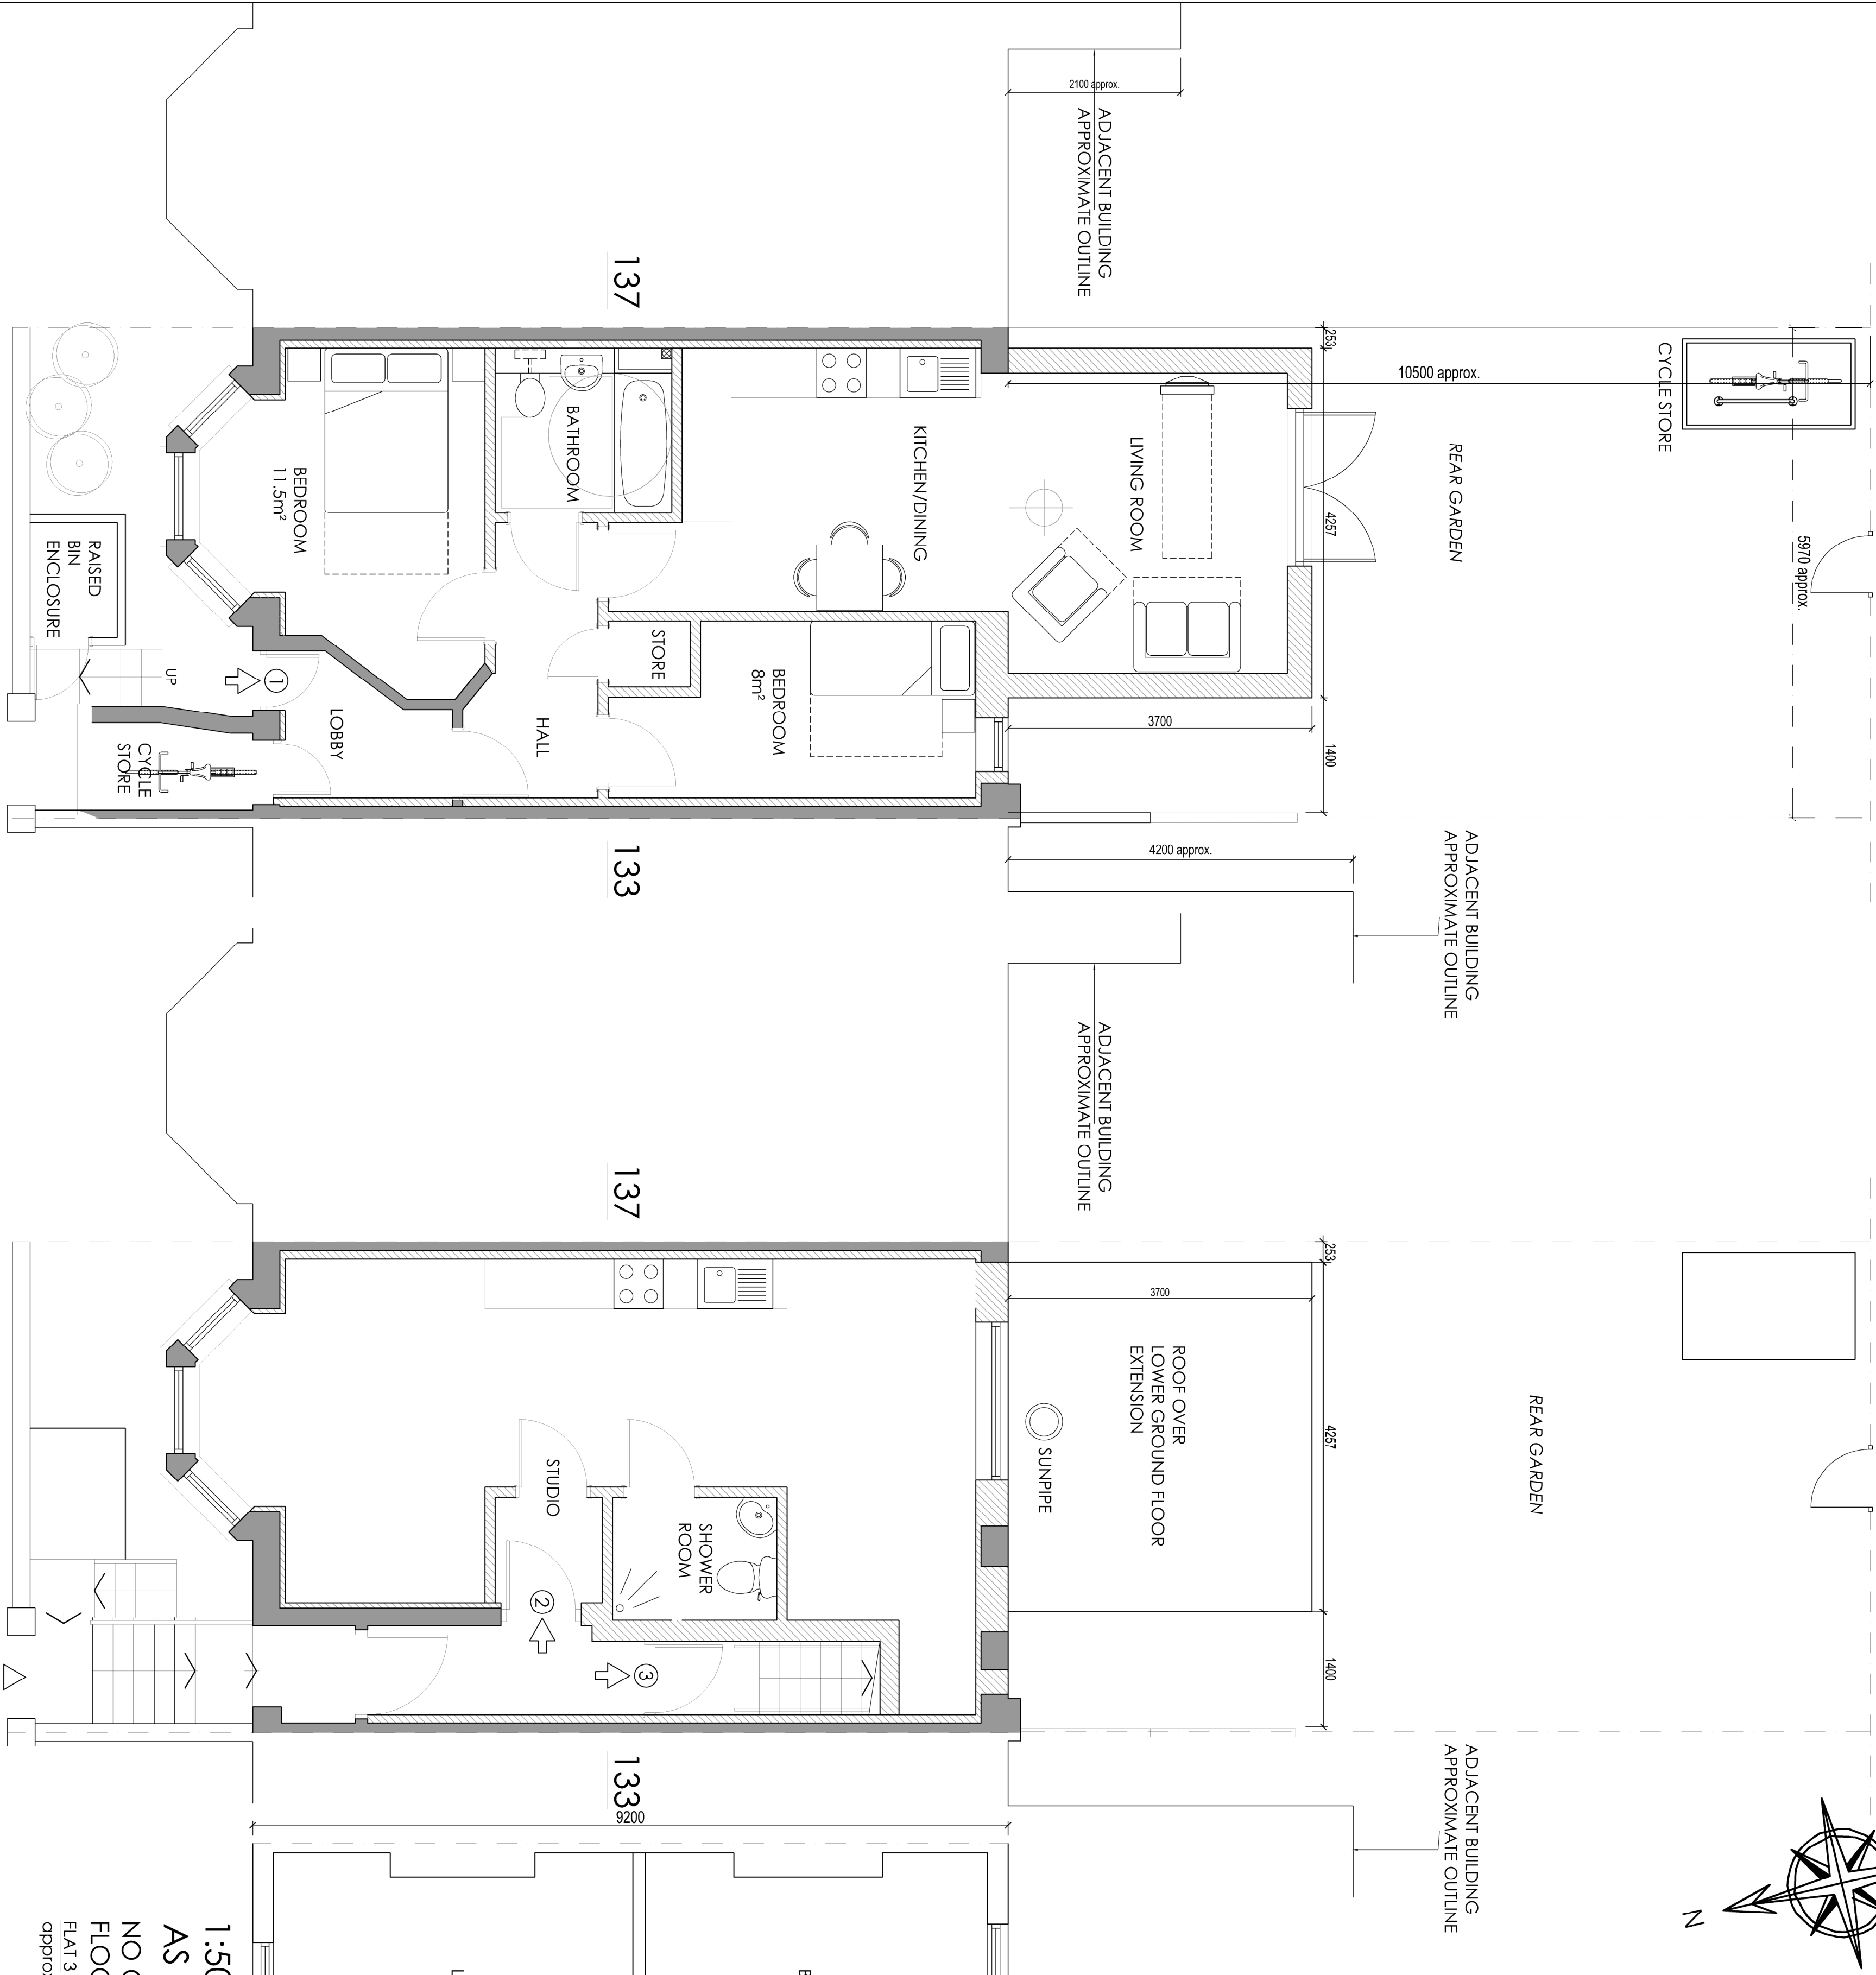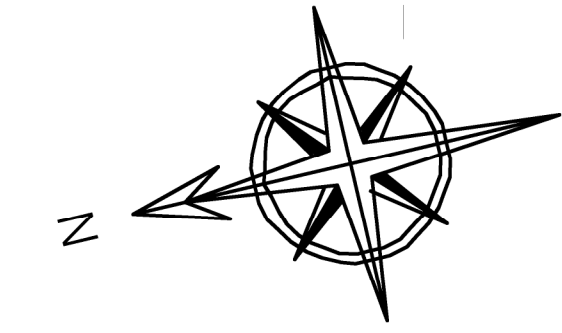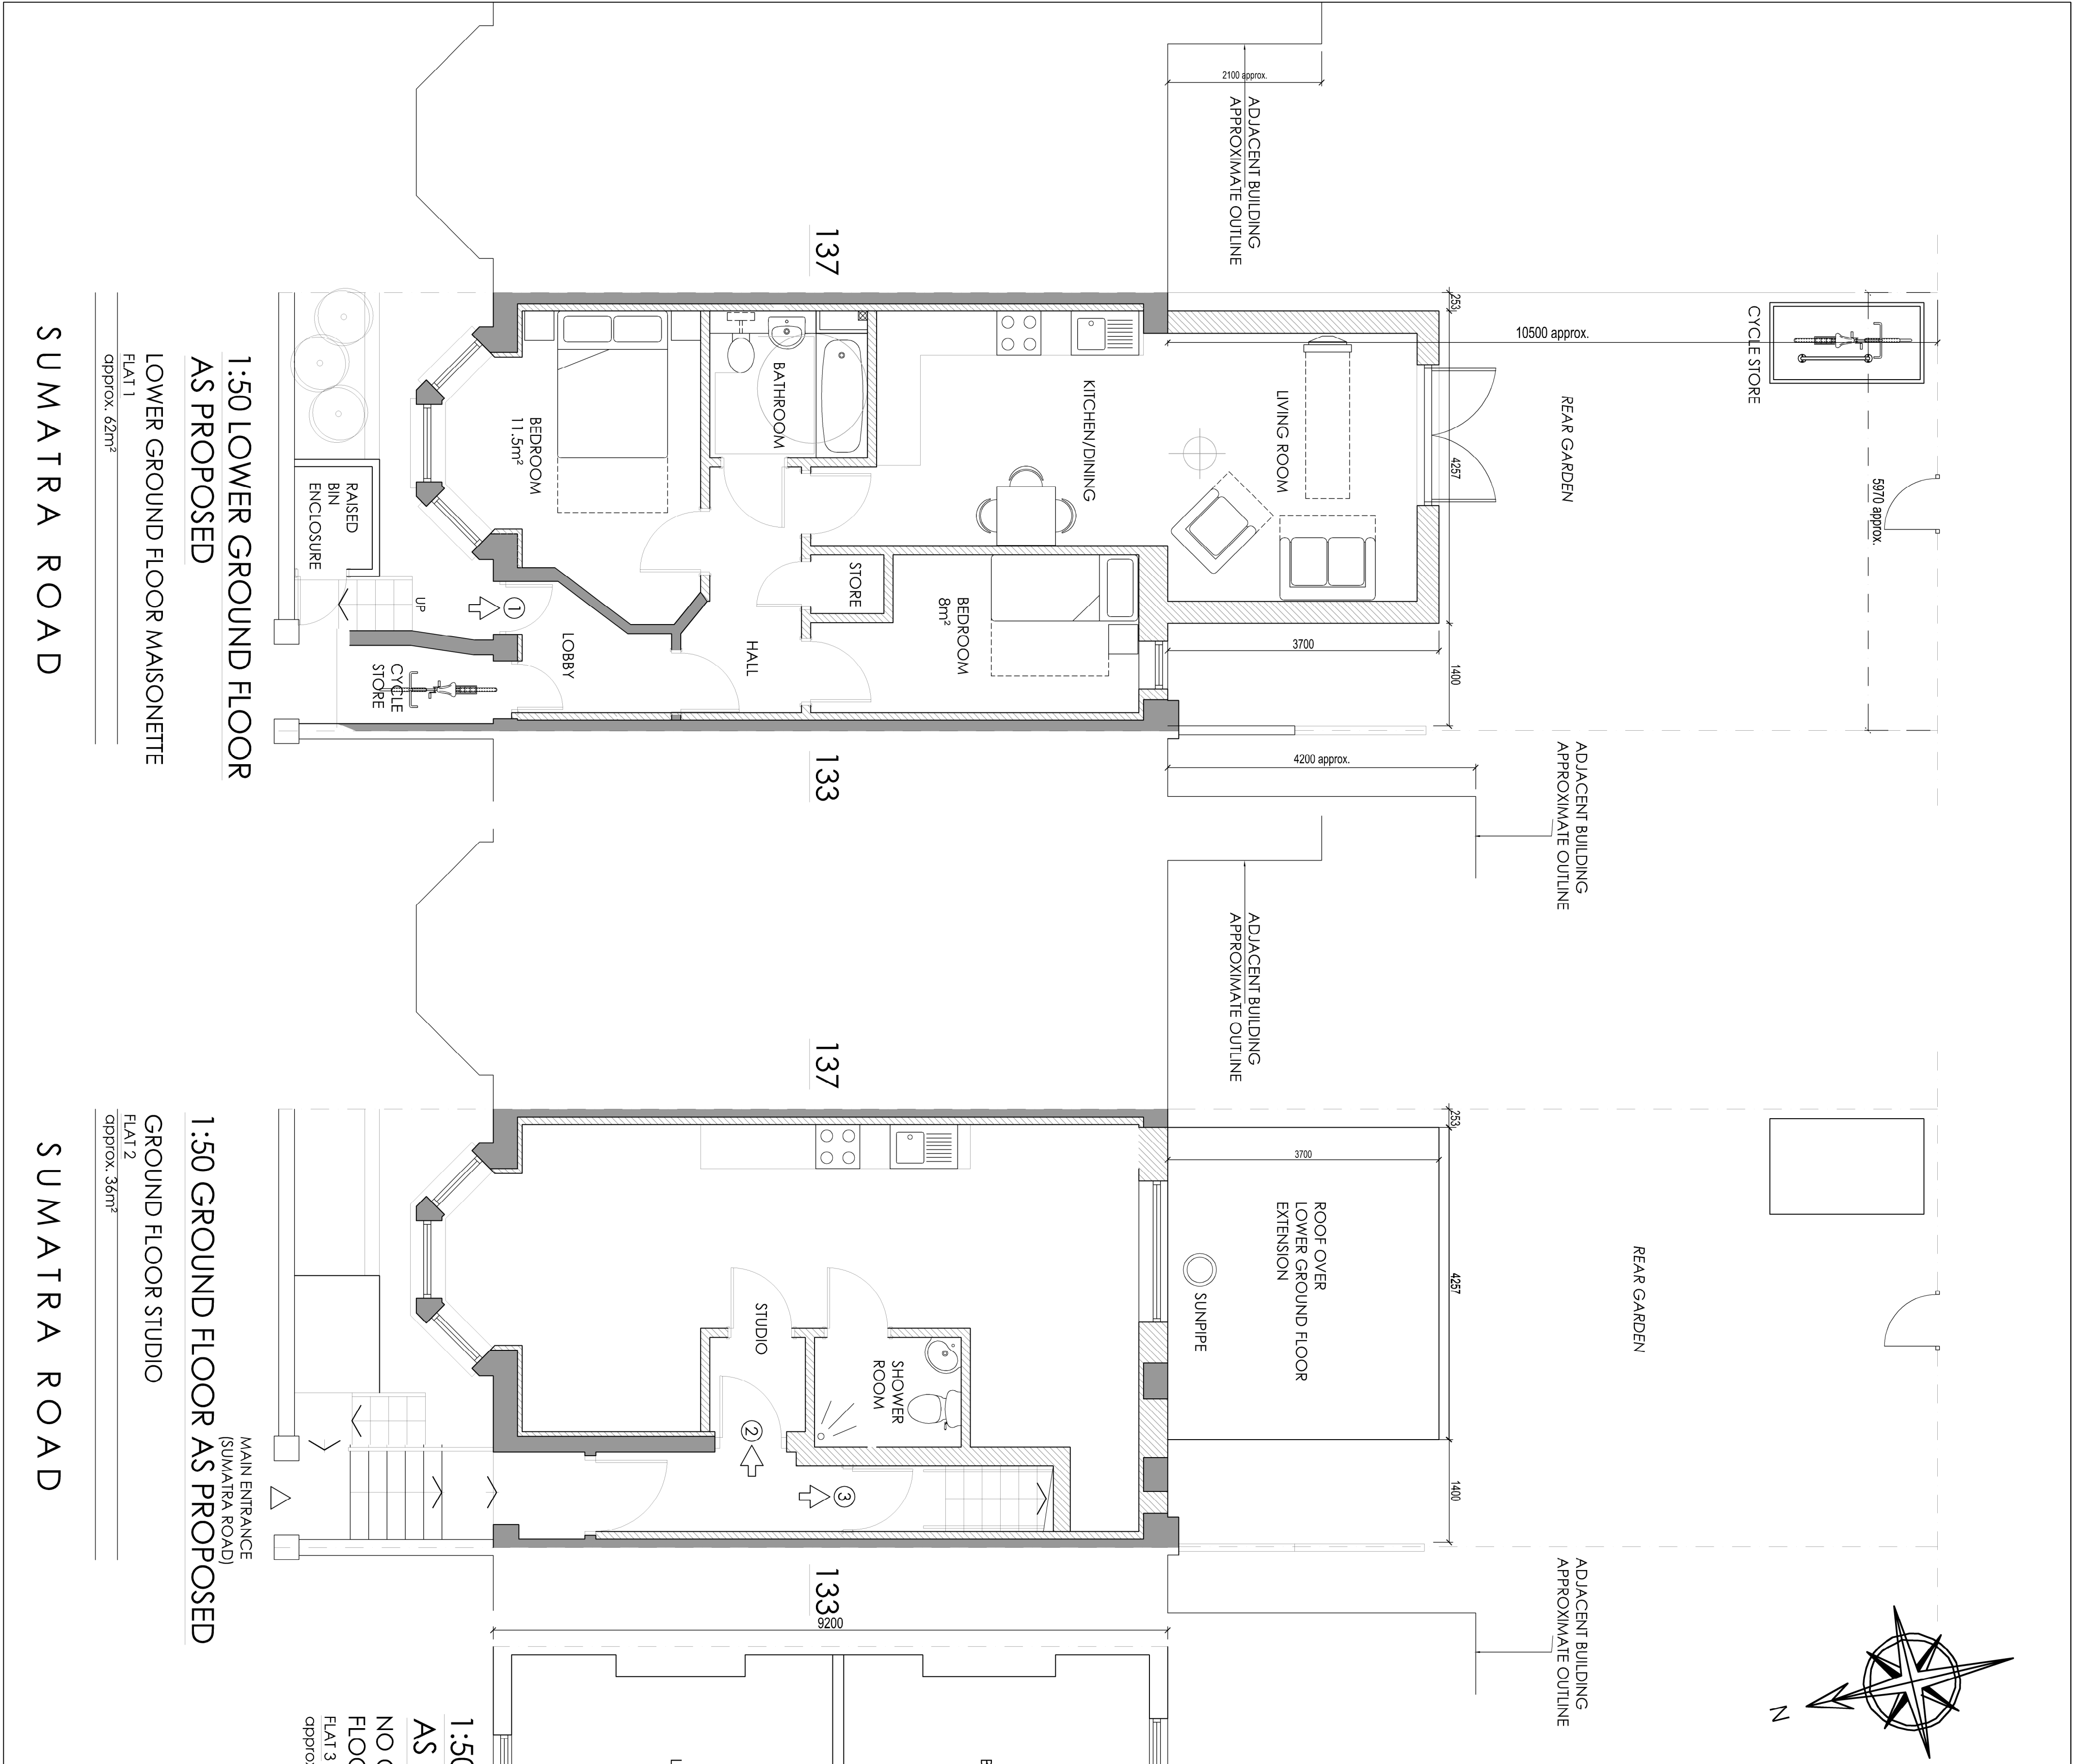

1:50 LOWER GROUND FLOOR AS PROPOSED

LOWER GROUND FLOOR MAISONETTE
FLAT 1
approx. 62m²

SUMATRA ROAD


1:50 GROUND FLOOR AS PROPOSED

GROUND FLOOR STUDIO
FLAT 2
approx. 36m²

SUMATRA ROAD

1:50 FIRST FLOOR AS PROPOSED

NO CHANGE TO FIRST/SECOND
FLOOR MAISONETTE
FLAT 3
approx. 49m² incl. stairs

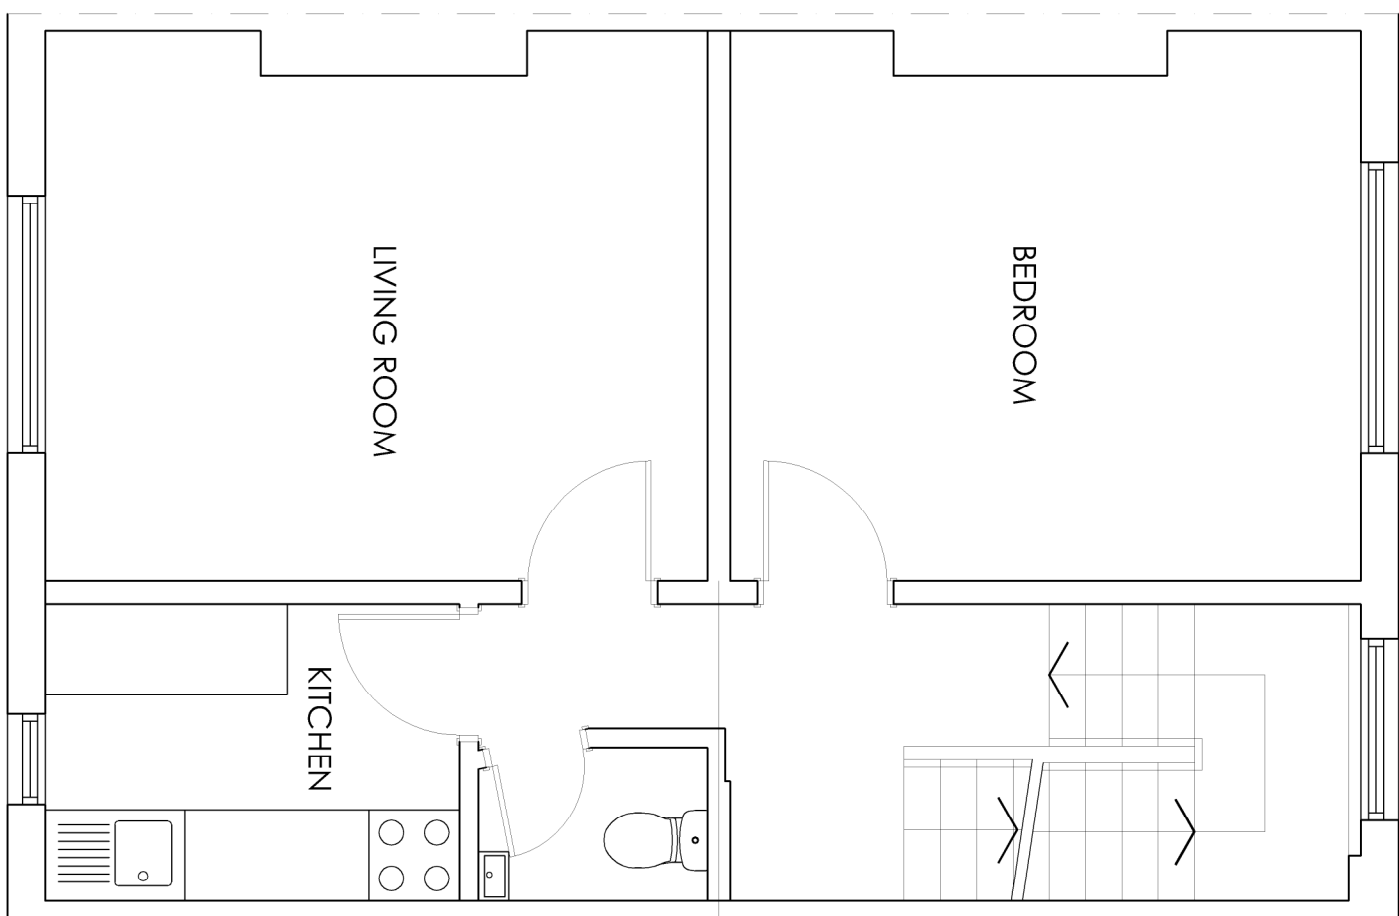

1:50 SECOND FLOOR AS PROPOSED

NO CHANGE TO FIRST/SECOND
FLOOR MAISONETTE
FLAT 3
approx. 44m² incl. stairs

