


01

Section, north face of 10 Ferdinand Street in background  
 Scale 1:200 @ A3

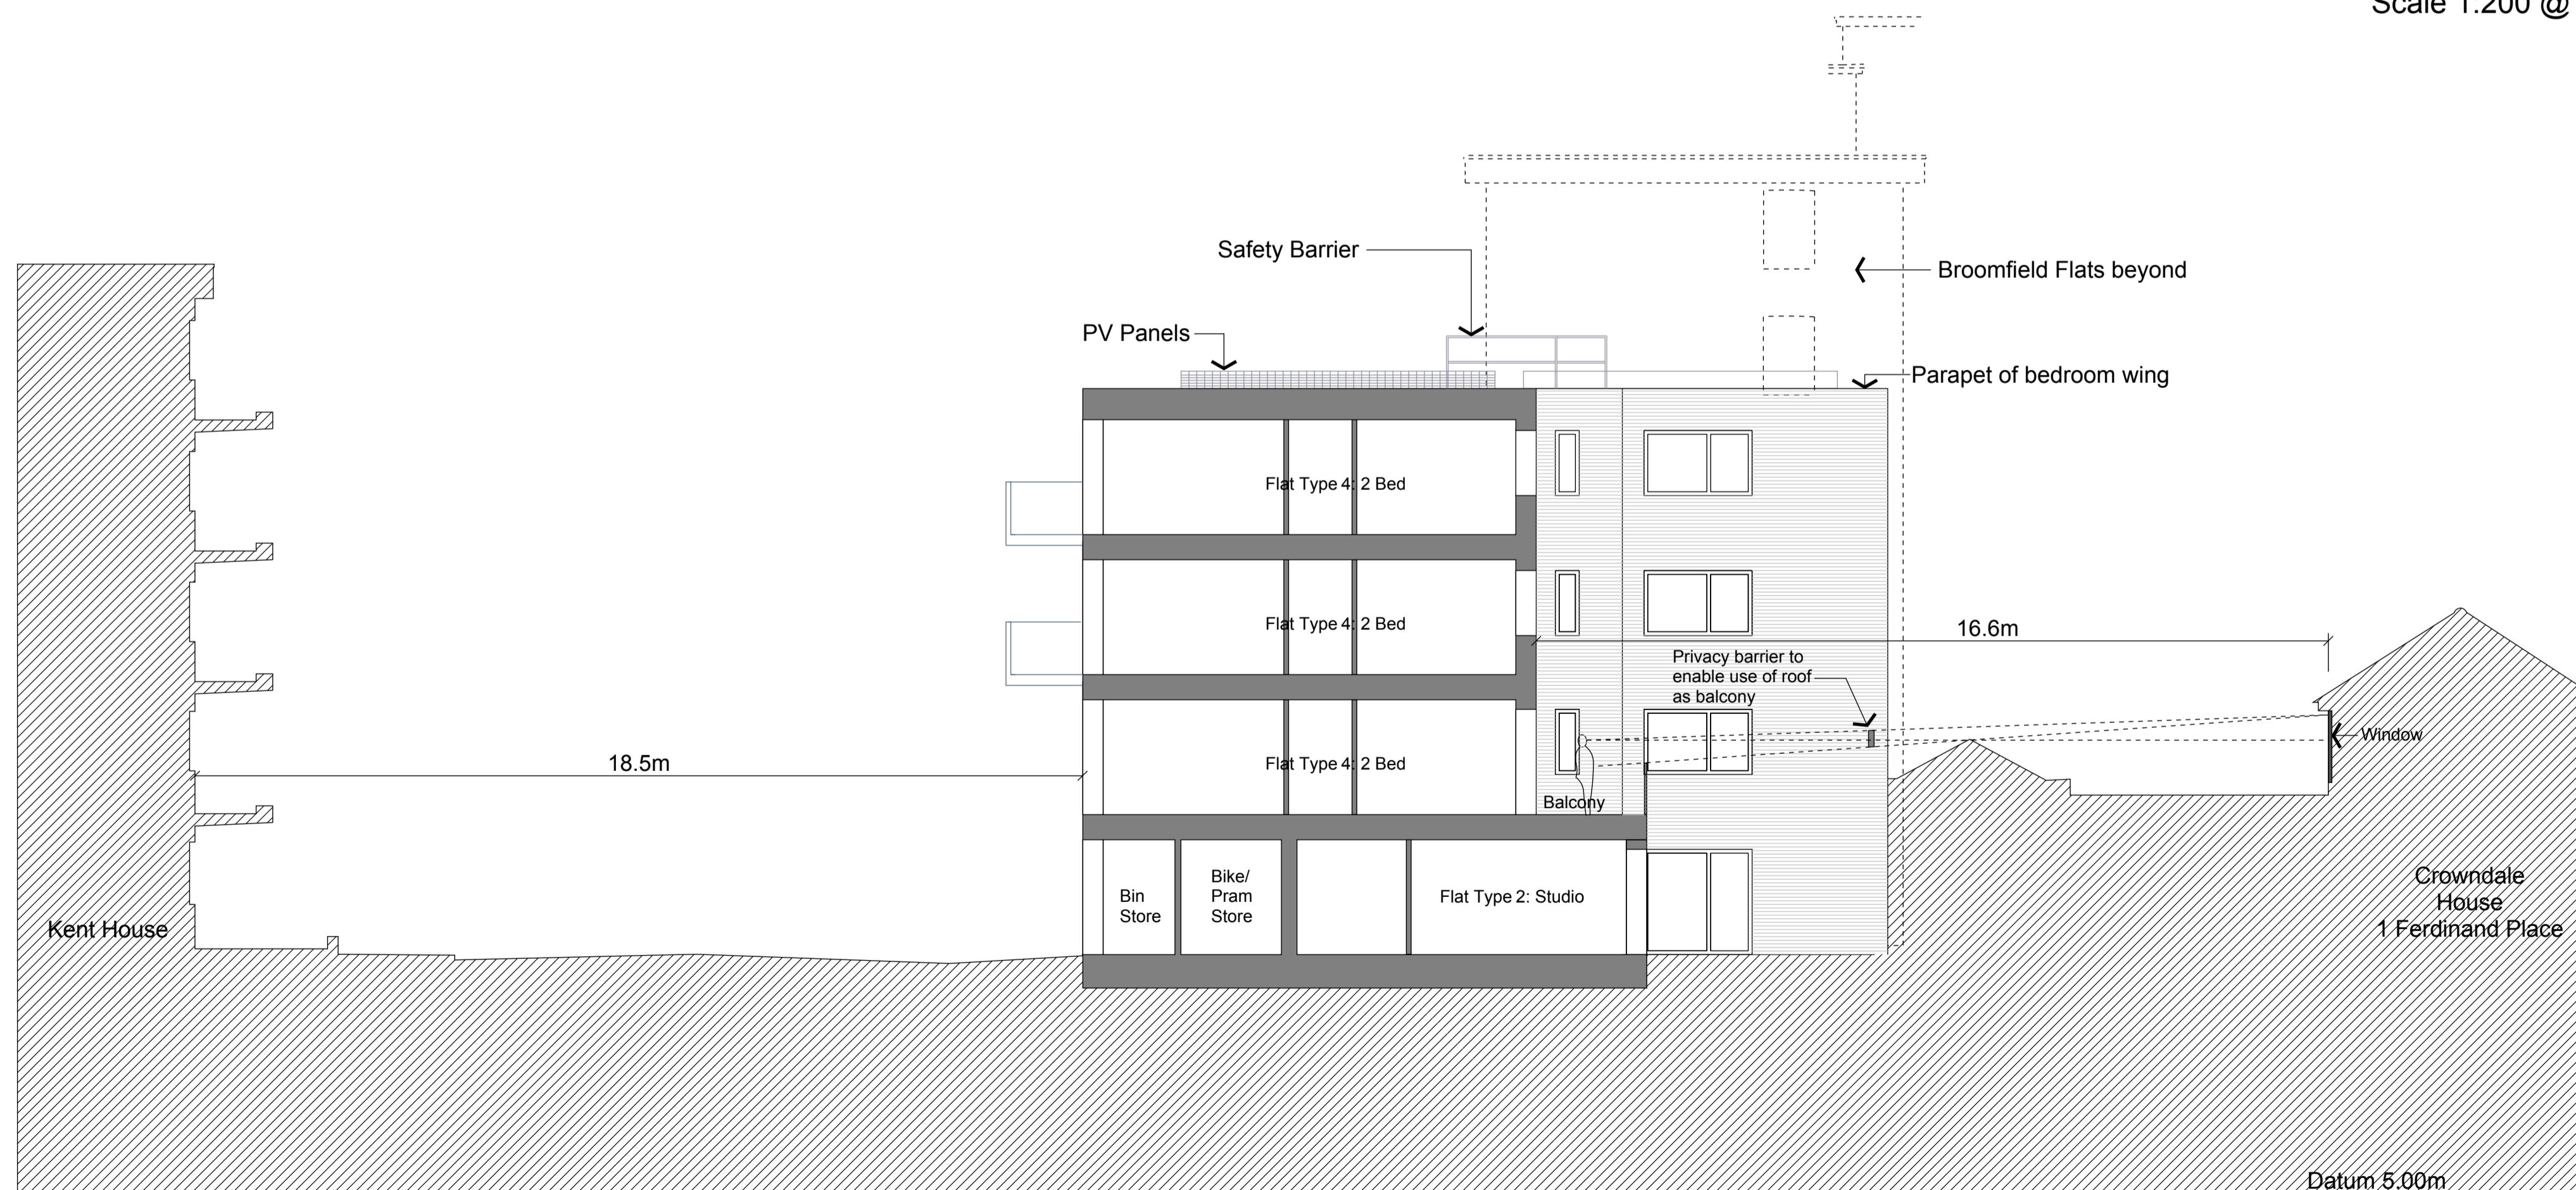

02

Section, south face of Broomfield in background  
 Scale 1:200 @ A3

02	PV Panels added to roof	SH	18Dec13	DL
01	Issued for Town Planning	SH	25Nov13	DL
00	Issued for Pre-app	SH	03Oct13	DL
Mark	Revision	Drawn	Date	Checked

lees munday • architects

28 Westonfields  
 Albury  
 Guildford  
 Surrey  
 GU5 9AR  
 01483 203285 / 07795 158754 / 07946 203056  
 mail@leesmunday.com

Client's name  
 Optic Realm

Job title  
 Ferdinand Street

Drawing title  
 Sections - Elevations  
 Proposed

Scale  
 1 : 75 @ A1, 1 : 150 @ A3



Drawn	Checked	Date
SH	DL	03Oct13

Job No	Drawing No	Rev
13-011	414-100	02

Status  
 TP SUBMISSION