



Copyright - This drawing and the designs it represents are the property of MKP Consultants Ltd and shall not be copied, circulated or issued other than is necessary to fulfil contractual requirements of the project.

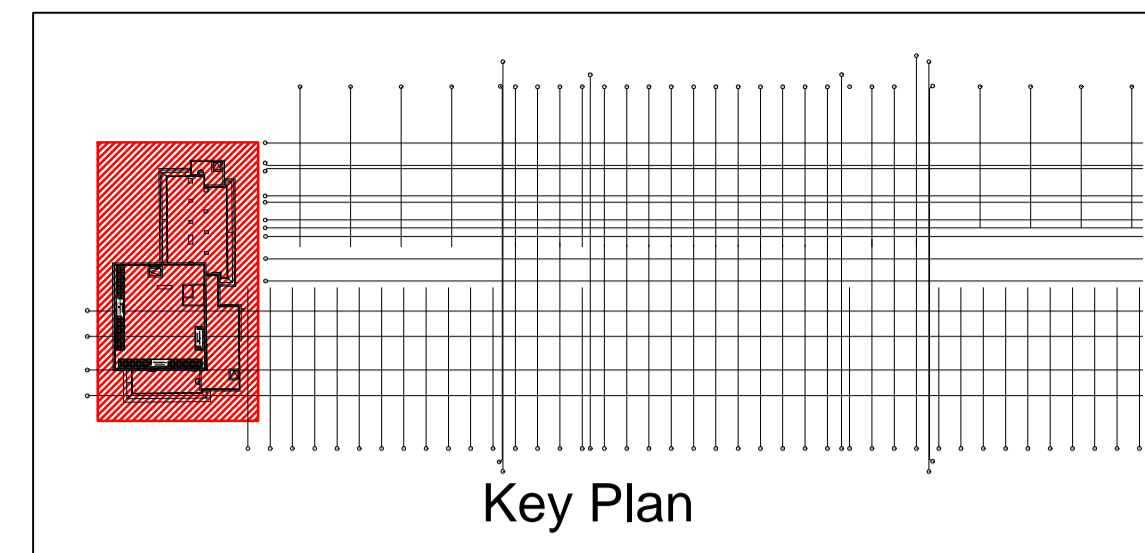



Key Plan

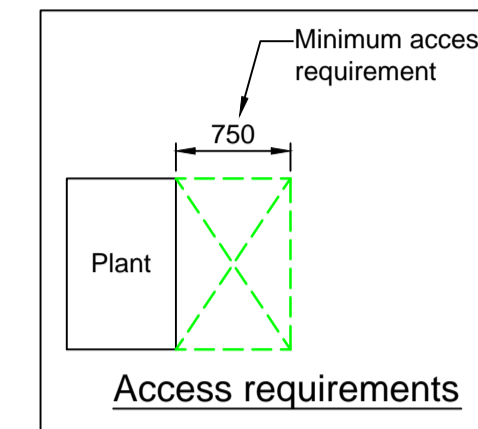


**Legend**

- ATT - Attenuator
- AD - Access door
- AHU - Air handling unit
- CC - Cooling coil
- CTA - Crosstalk attenuator
- EG - Extract grille
- FAI - Fresh air intake
- FD - Fire damper
- MCD - Motorised control damper
- RAG - Return air grille
- SD - Supply grille
- VCD - Volume control damper
- PV - PV cells

- Supply ductwork
- Extract ductwork
- Access walkway
- Access required

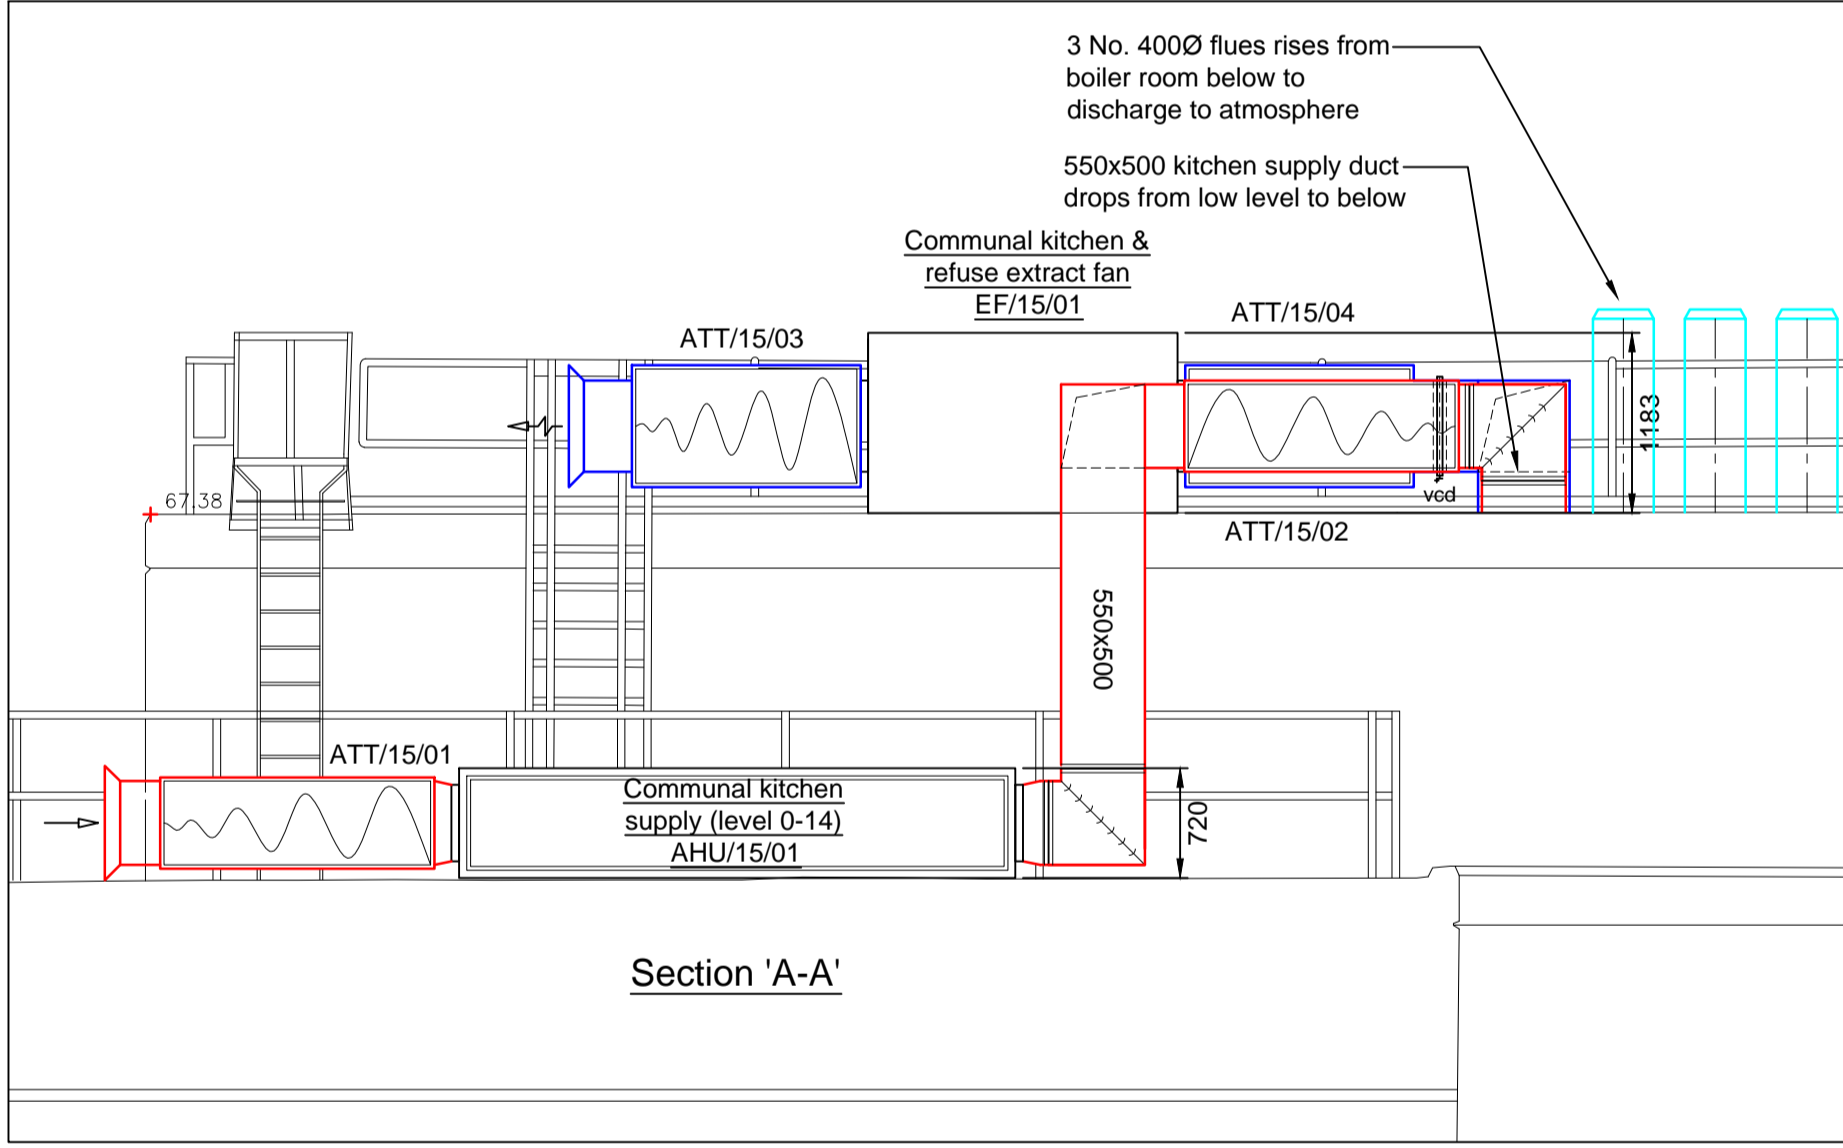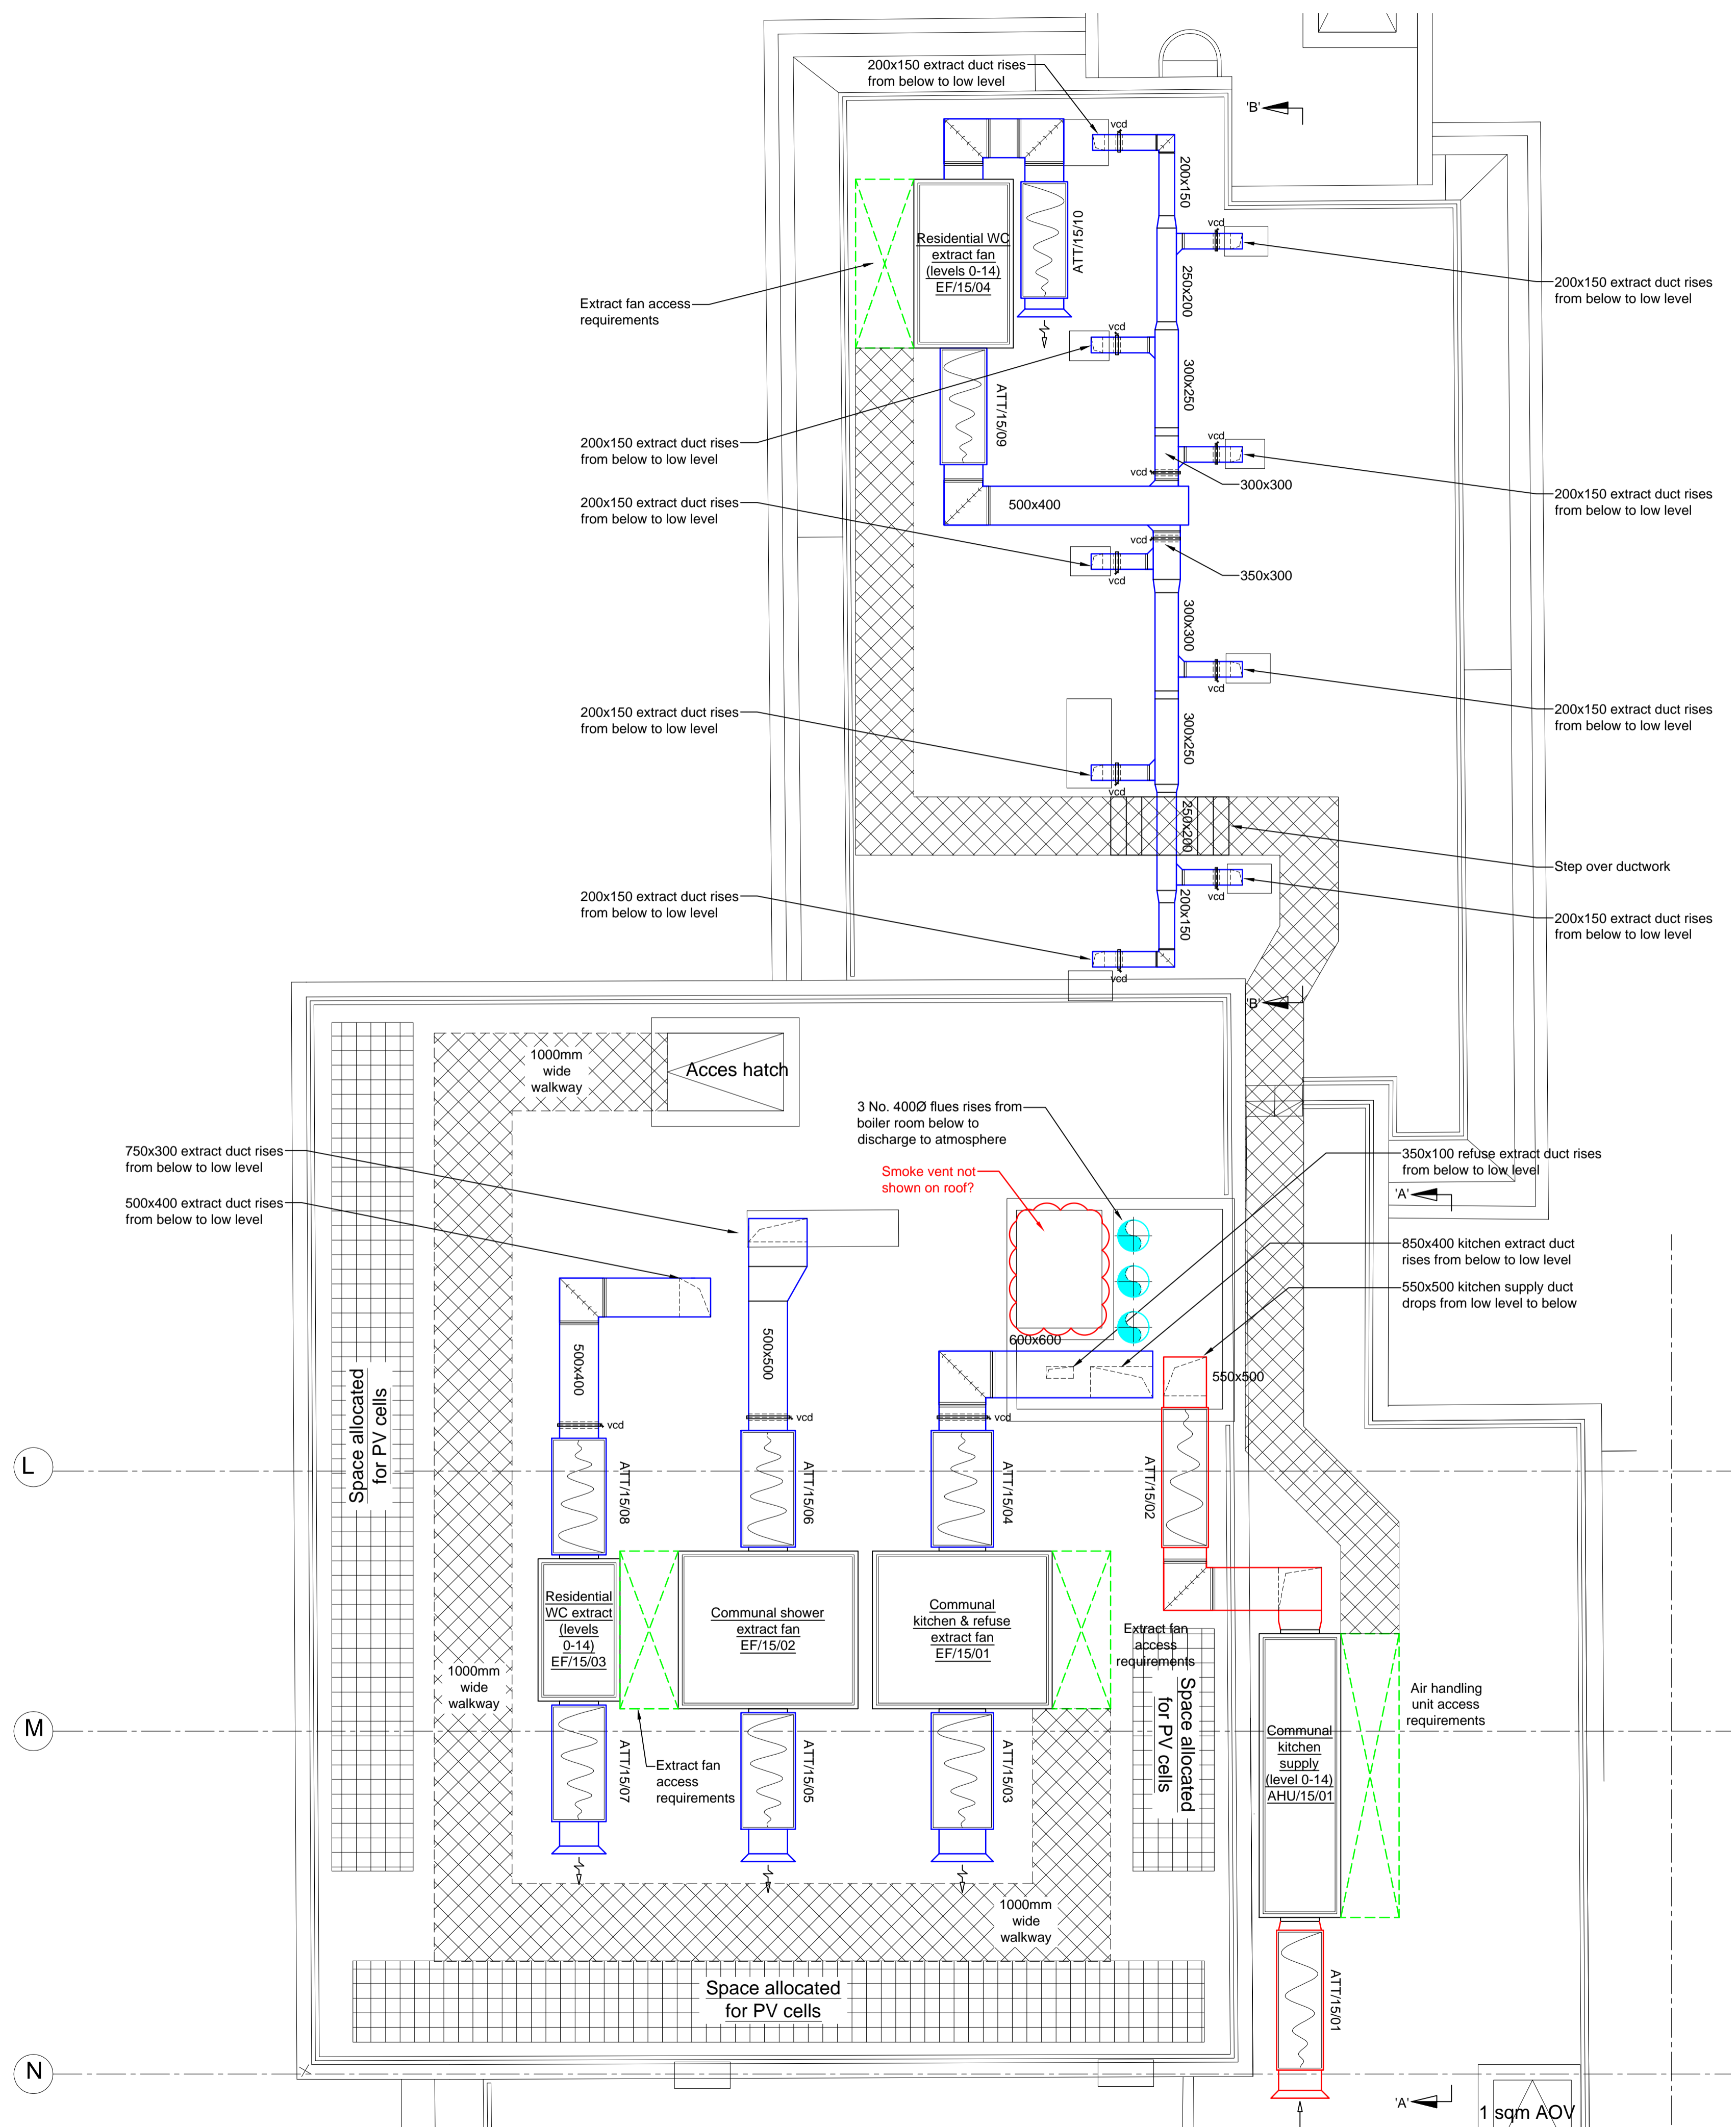

Section 'A-A'

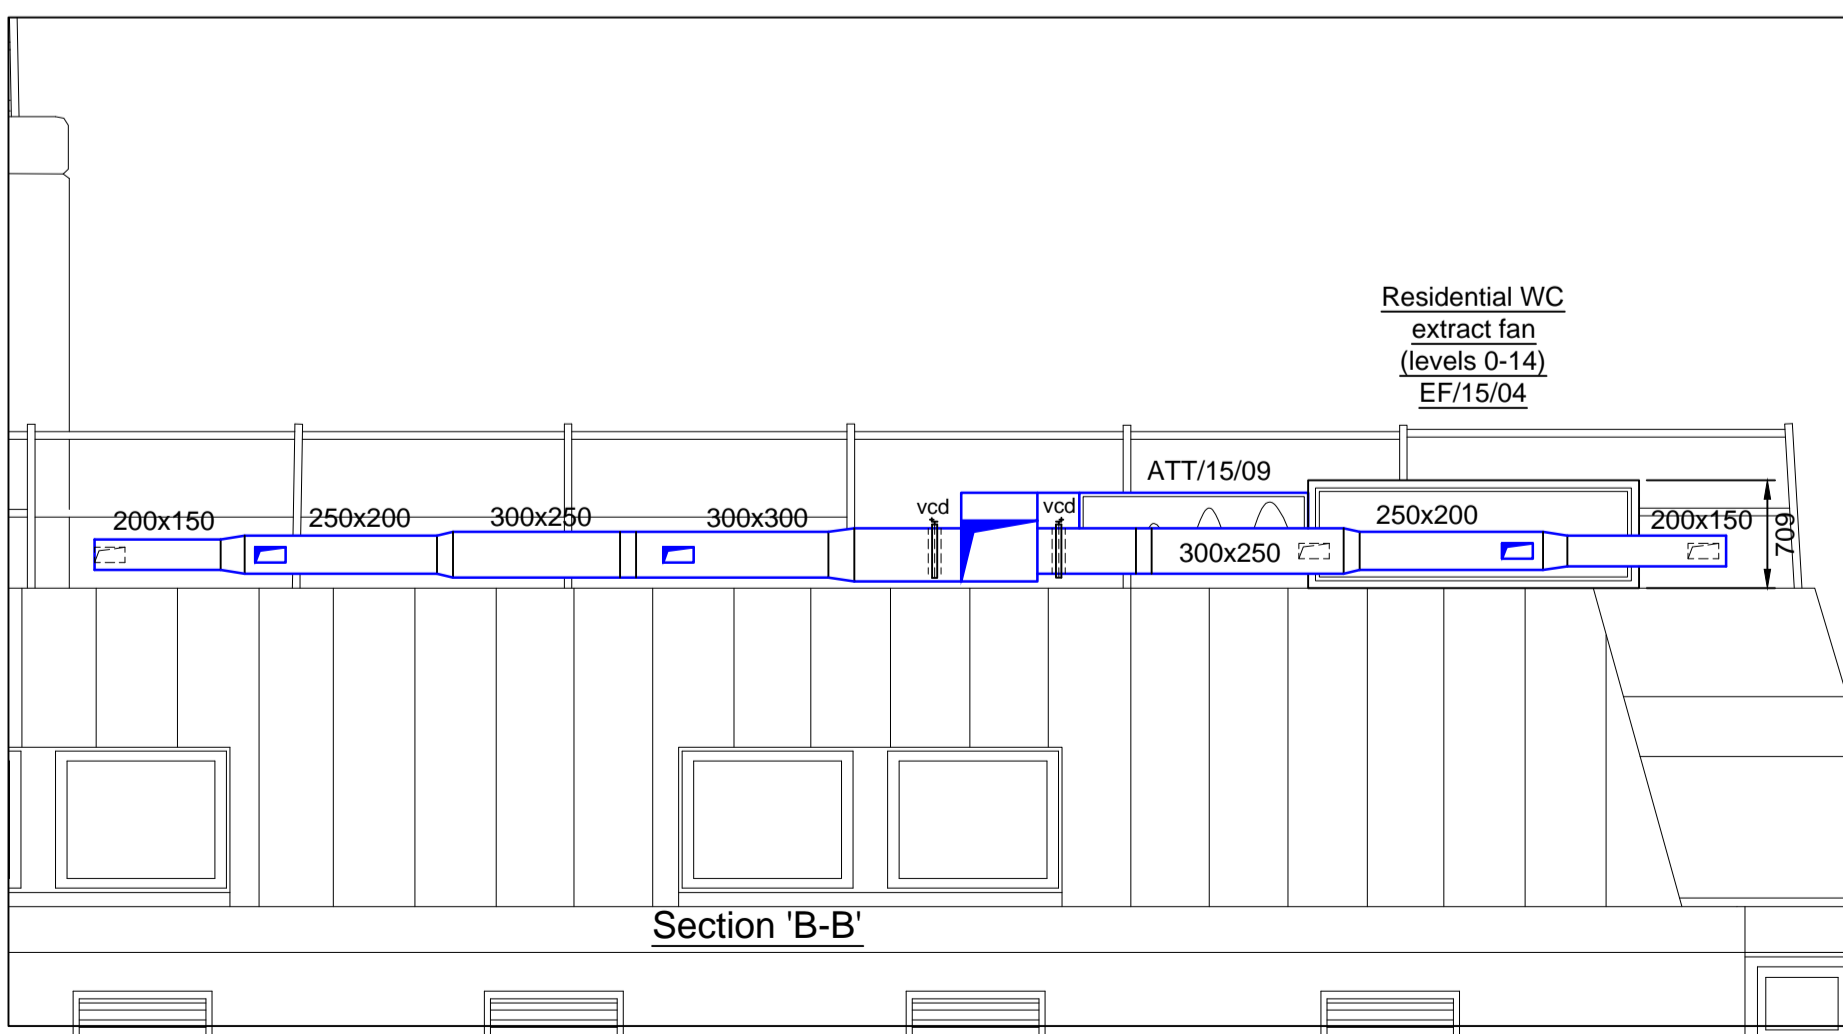

Section 'B-B'

Rev	Date	Description
P3	Oct'14	PV cells omitted
P2	Sep'14	Preliminary Issue
P1	Sep'14	Preliminary Issue

Client

Project Title  
UNIVERSITY OF LONDON  
CARTWRIGHT GARDENS

Drawing Title  
**MECHANICAL SERVICES  
HUGHES PARRY  
ROOF LAYOUT**

**MKP CONSULTANTS**  
ENGINEERING EXCELLENCE  
Warren Farm Barn, Andover Road,  
Micheldever Station, Winchester, SO21 3FL  
Tel. 01962 774665, www.mkpg.com

Drawn	Date	Checked	Approved
PG	SEP'14	GS	PK

Scale	Size	Issue
1:50	<input type="radio"/> A4 <input checked="" type="radio"/> A3	<input checked="" type="radio"/> Preliminary <input type="radio"/> Tender
	<input checked="" type="radio"/> A1 <input type="radio"/> A0	<input type="radio"/> Construction

Dwg. No. **2408-M-SK-703** Rev **P3**