


EXISTING

FIRST FLOOR

1:50

FEASIBILITY

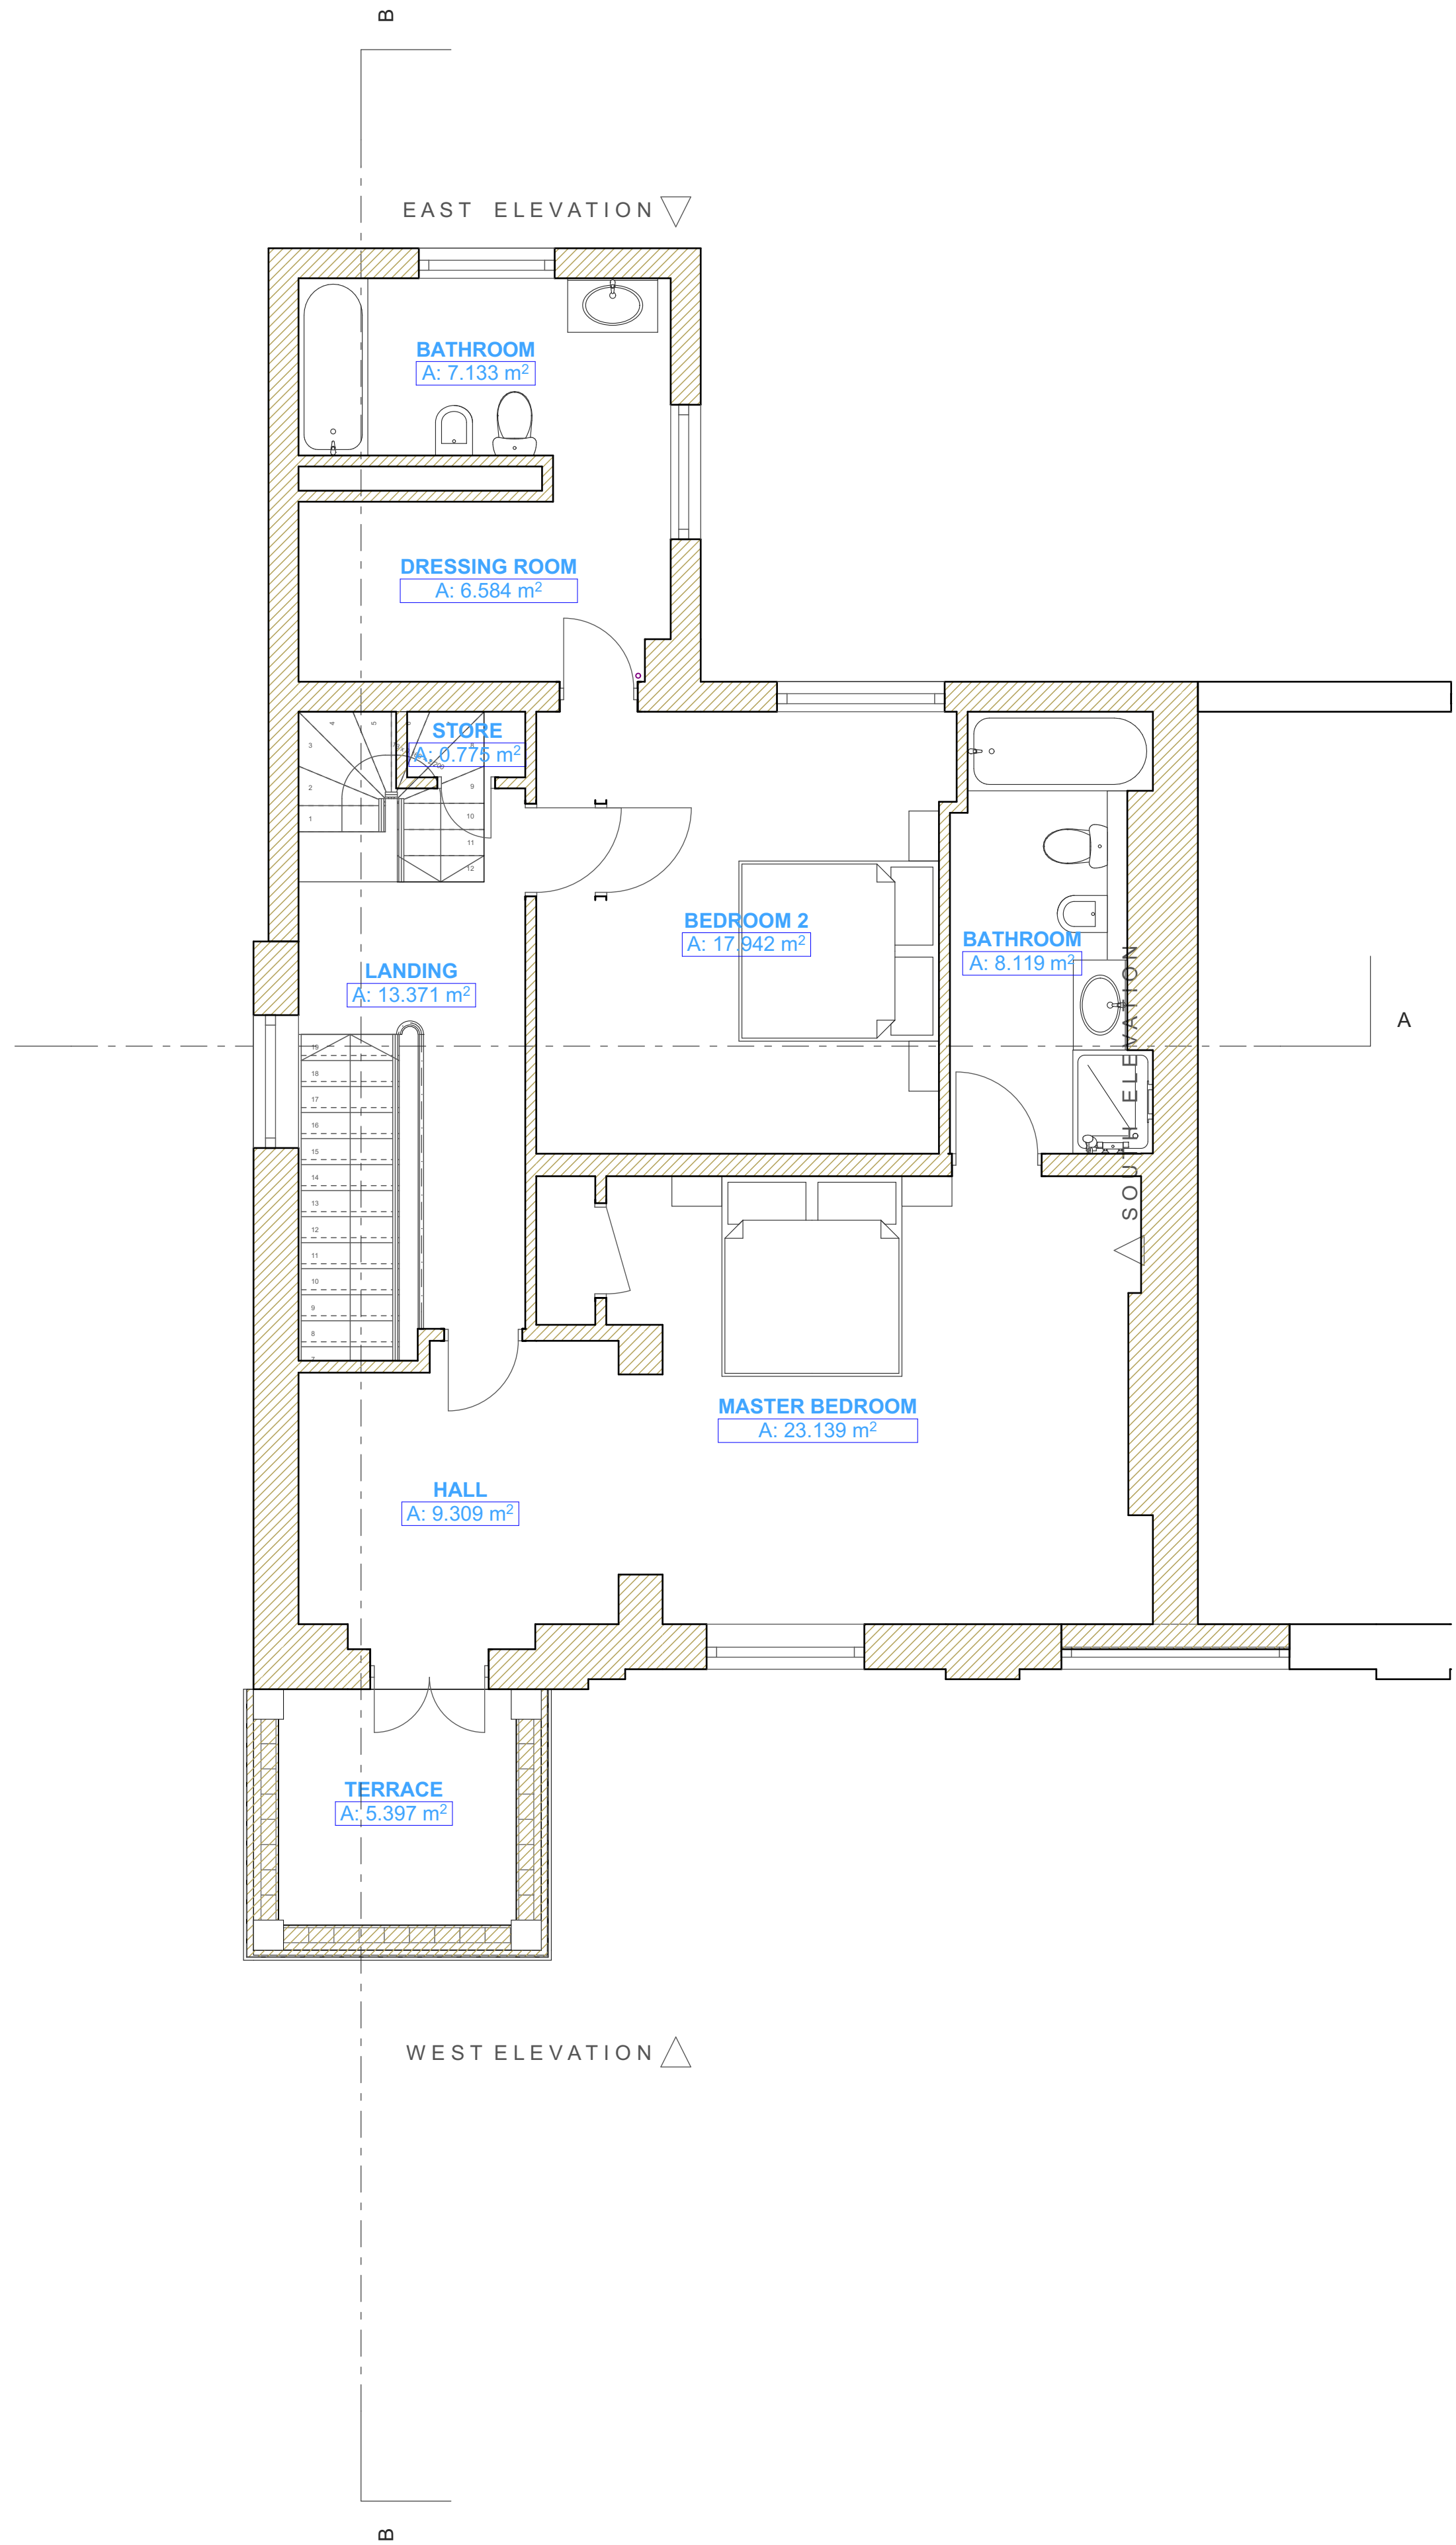

Drawing	EXISTING FIRST FLOOR			
Job	19 CUMBERLAND TERRACE, LONDON NW1			
Job No.	Date	Dm	Chk	
2014/069	09/10/2014	BH	GE	
Scale	Drawing No.	Revision		
1:50@ A1 1:100@ A3	069/EX/013			