


EXISTING

SECOND FLOOR

1:50

FEASIBILITY

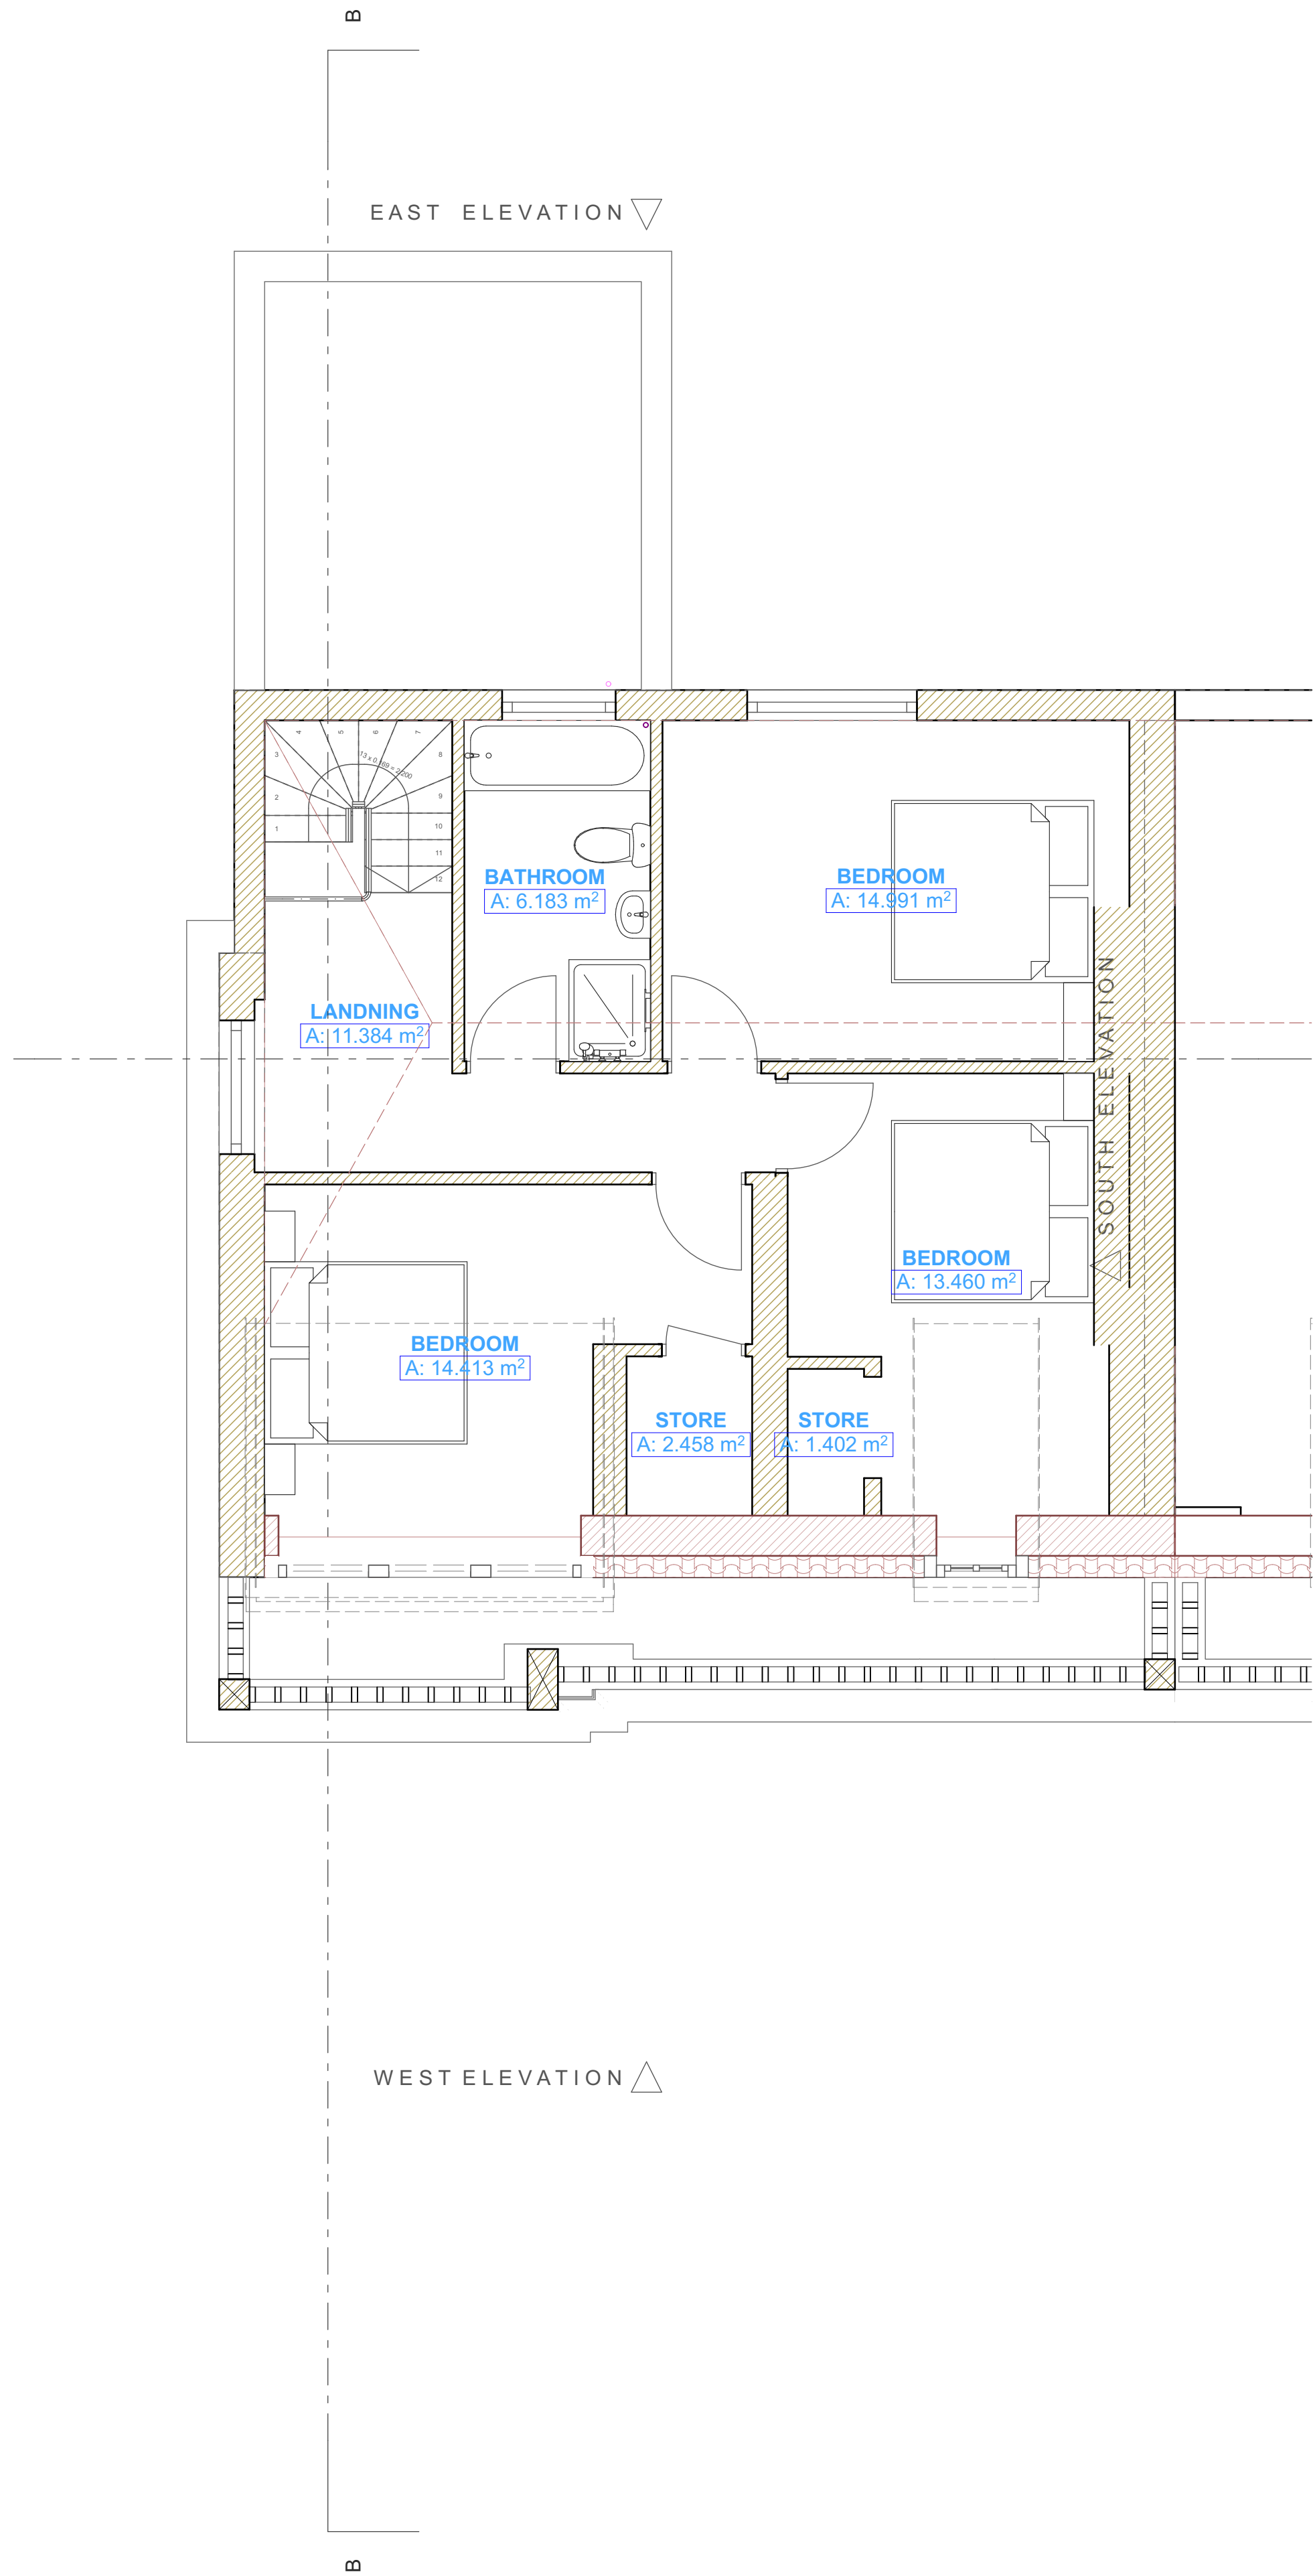

Drawing	EXISTING SECOND FLOOR		
Job	19 CUMBERLAND TERRACE, LONDON NW1		
Job No.	Date	Dm	Chk
2014/069	09/10/2014	BH	GE
Scale	Drawing No.	Revision	
1:50@ A1 1:100@ A3	069/EX/014		