


PROPOSED

BASEMENT
FEASIBILITY

1:50

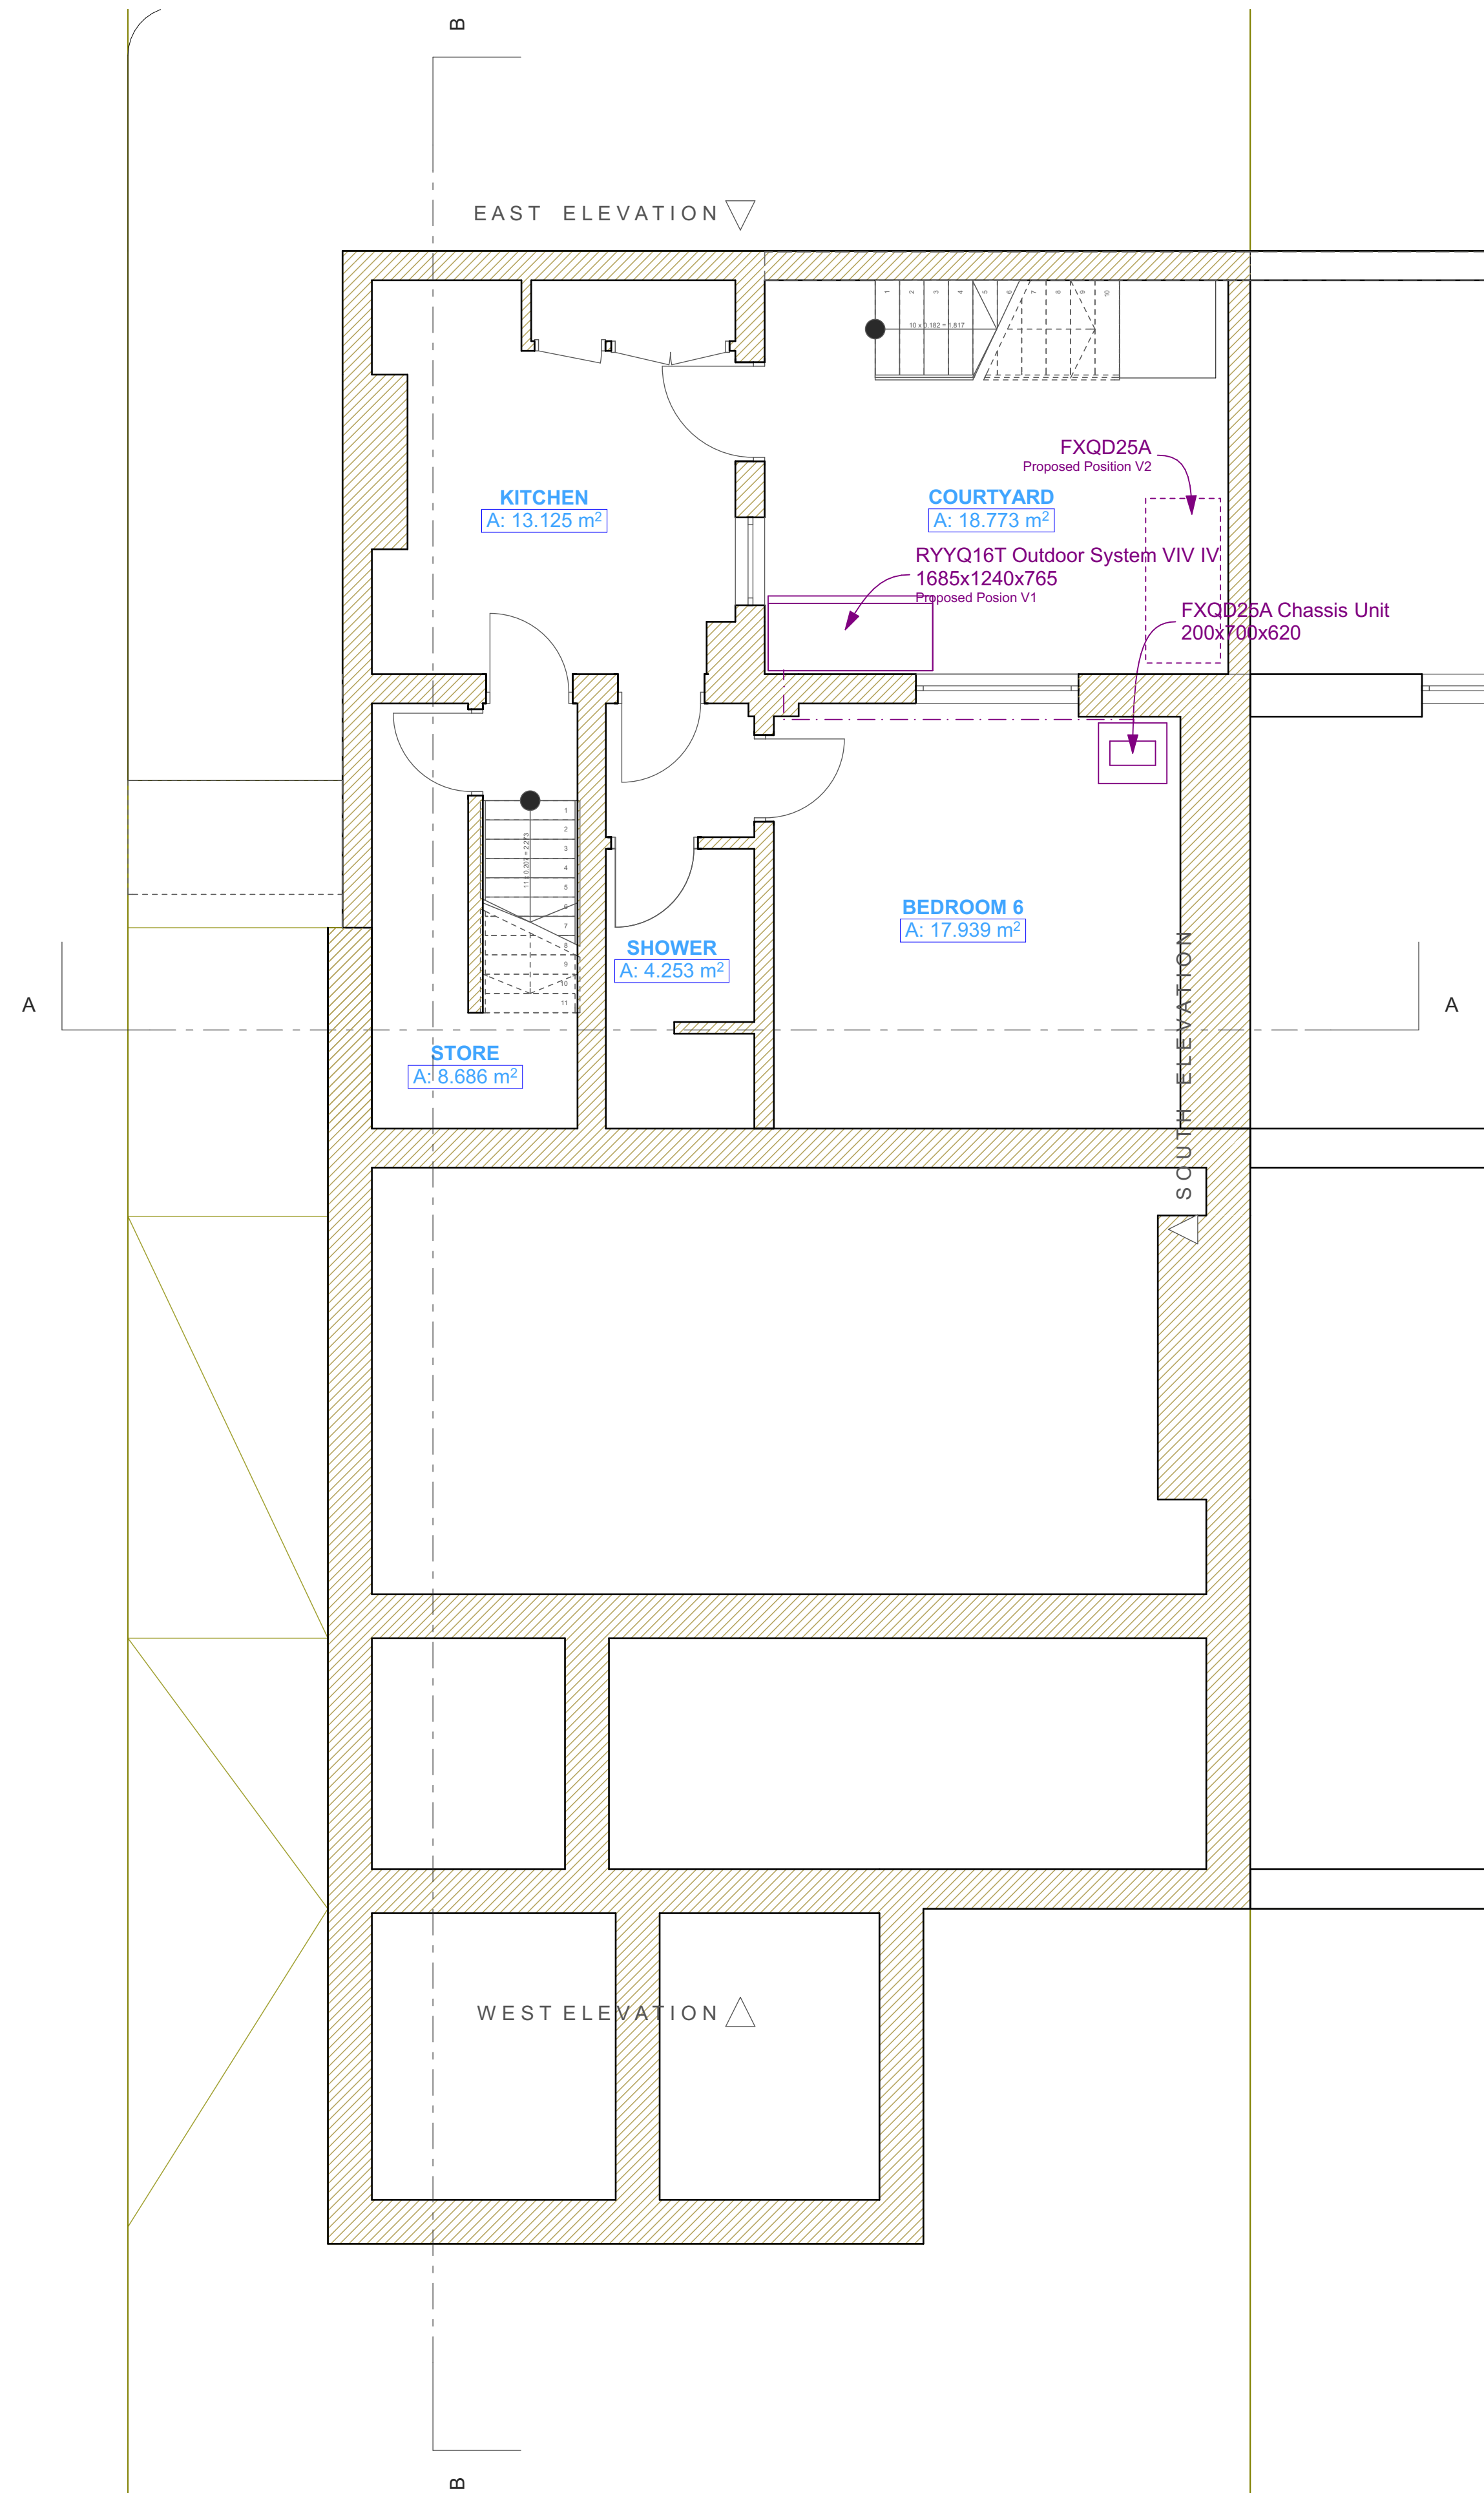

Drawing	PROPOSED BASEMENT			
Job	19 CUMBERLAND TERRACE, LONDON NW1			
Job No.	Date	Drm	Chk	
2014/069	29/09/2014	BH	GE	
Scale	Drawing No.	Revision		
1:50@ A1 1:100@ A3	069/PL/210			