


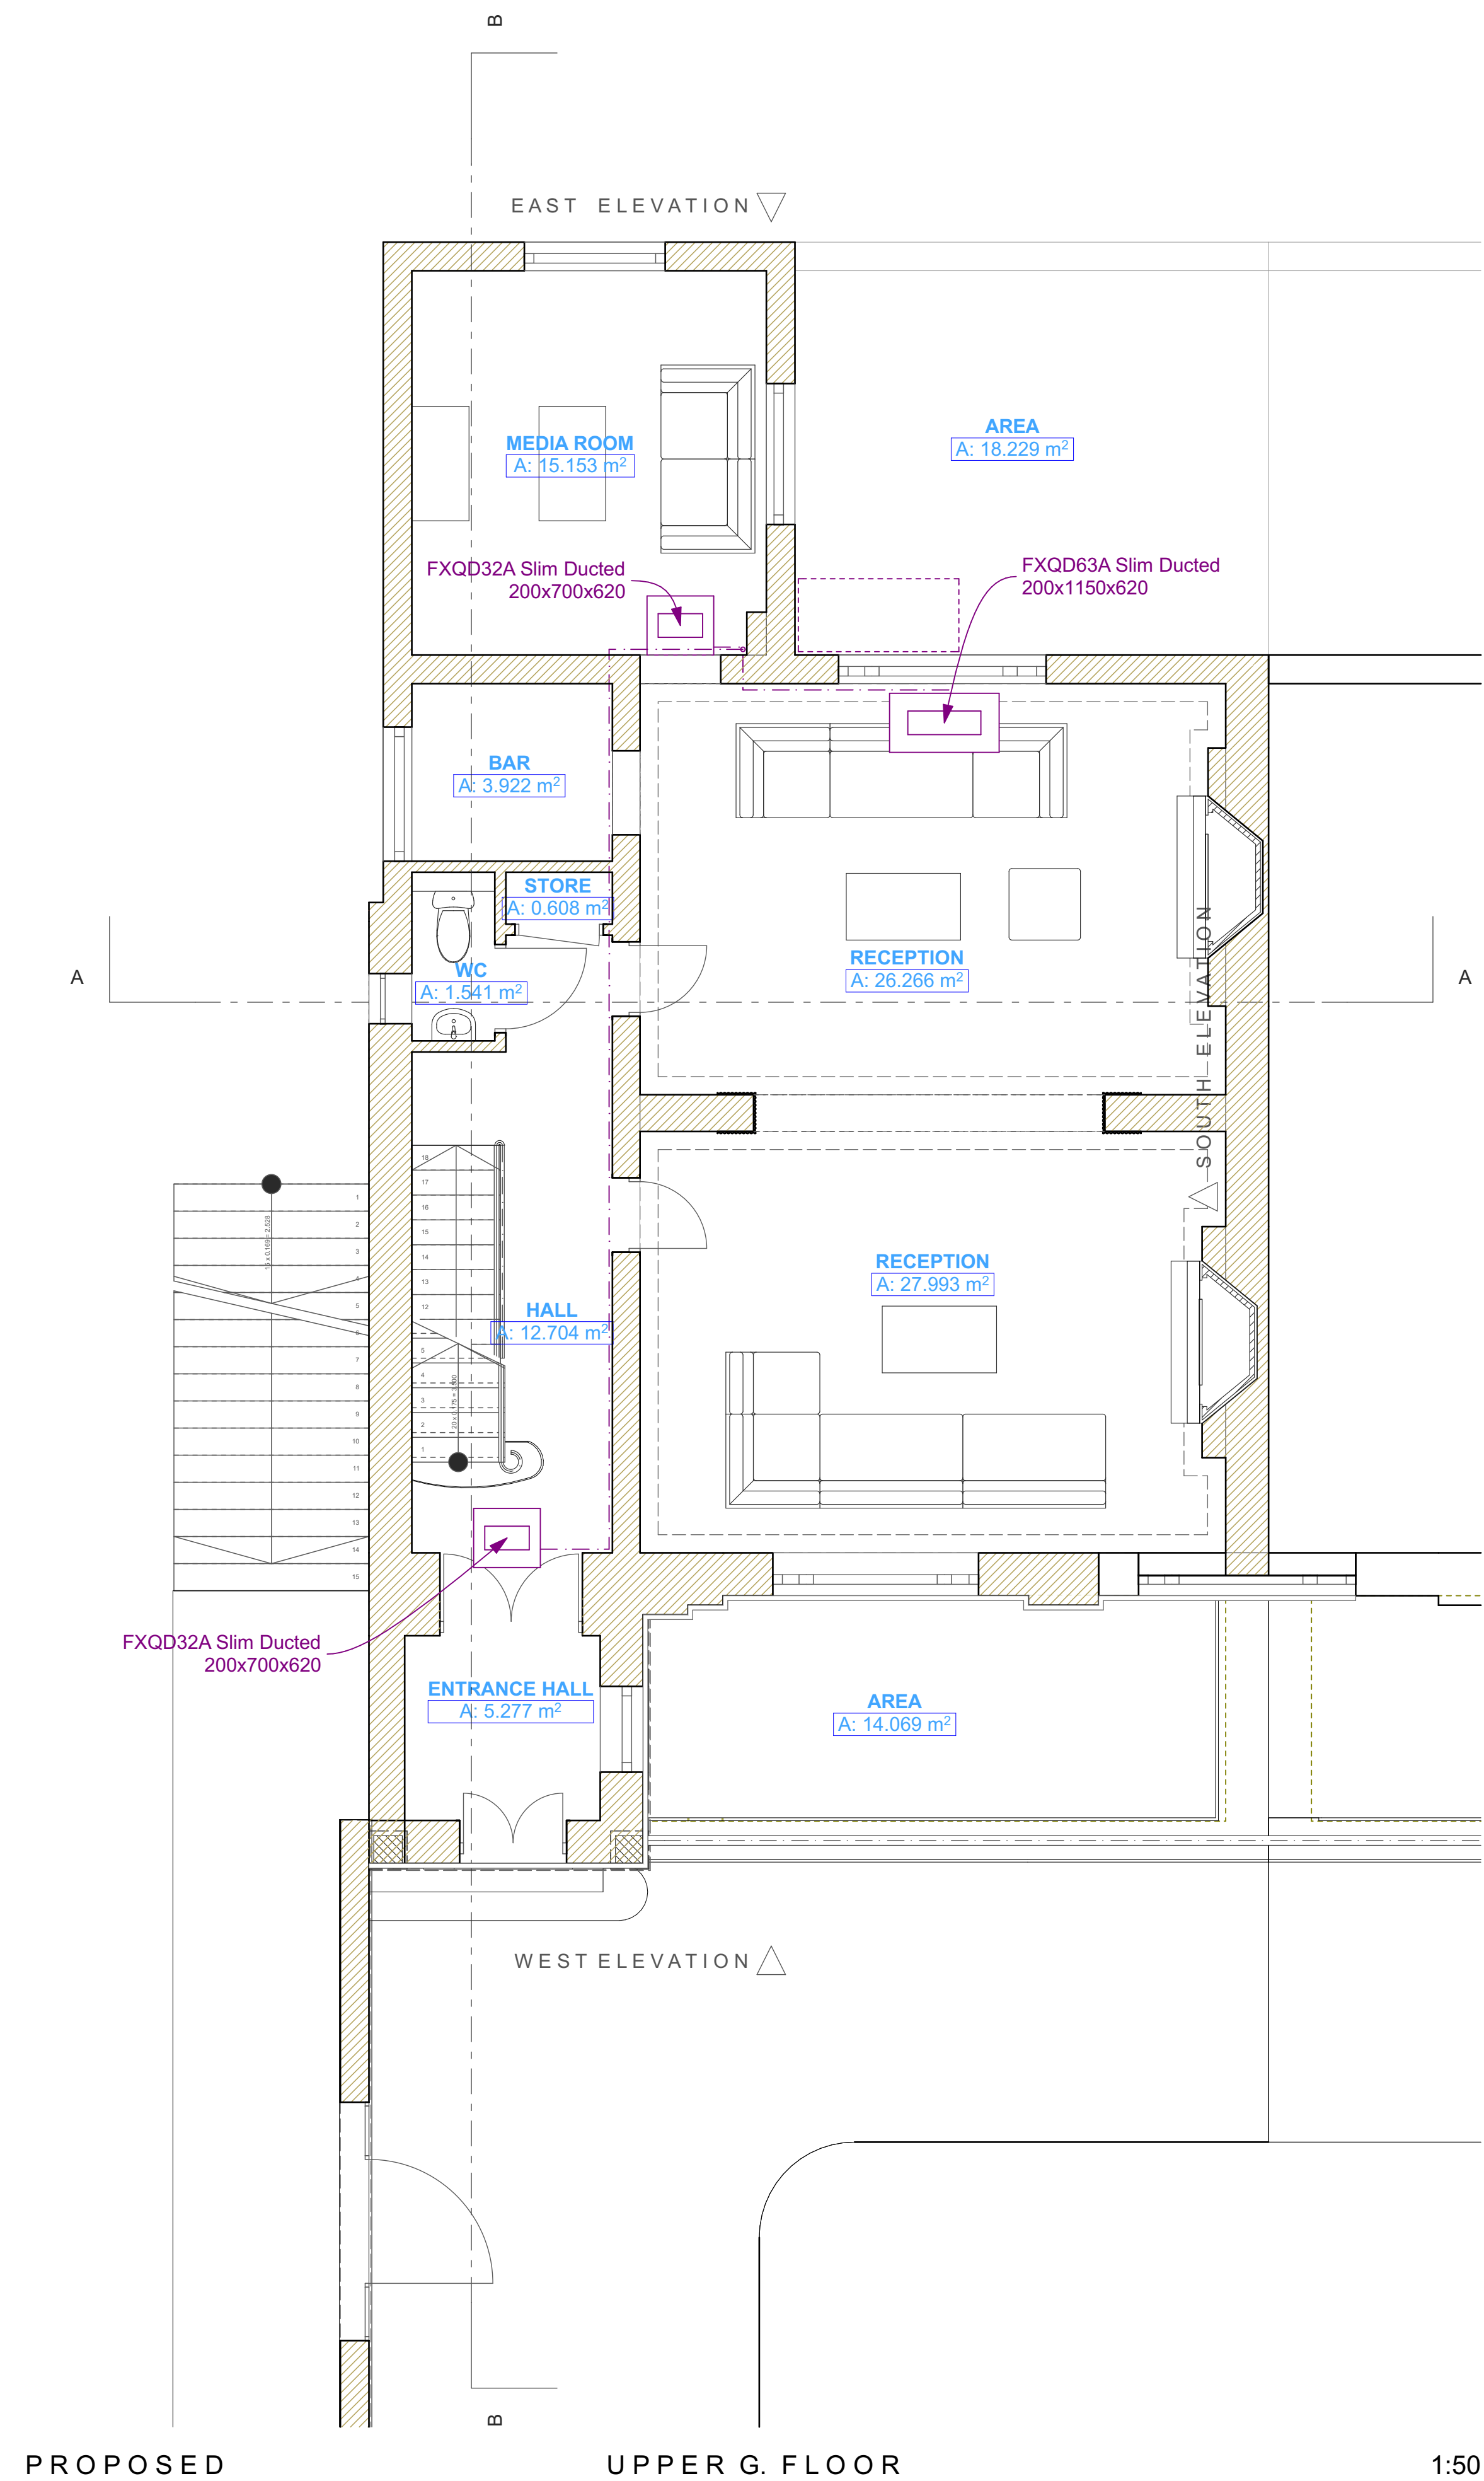

Drawing	PROPOSED UPPER GROUND FLOOR		
Job	19 CUMBERLAND TERRACE, LONDON NW1		
Job No.	Date	Dm	Chk
2014/069	29/09/2014	BH	GE
Scale	Drawing No.	Revision	
1:50@ A1 1:100@ A3	069/PL/212		