

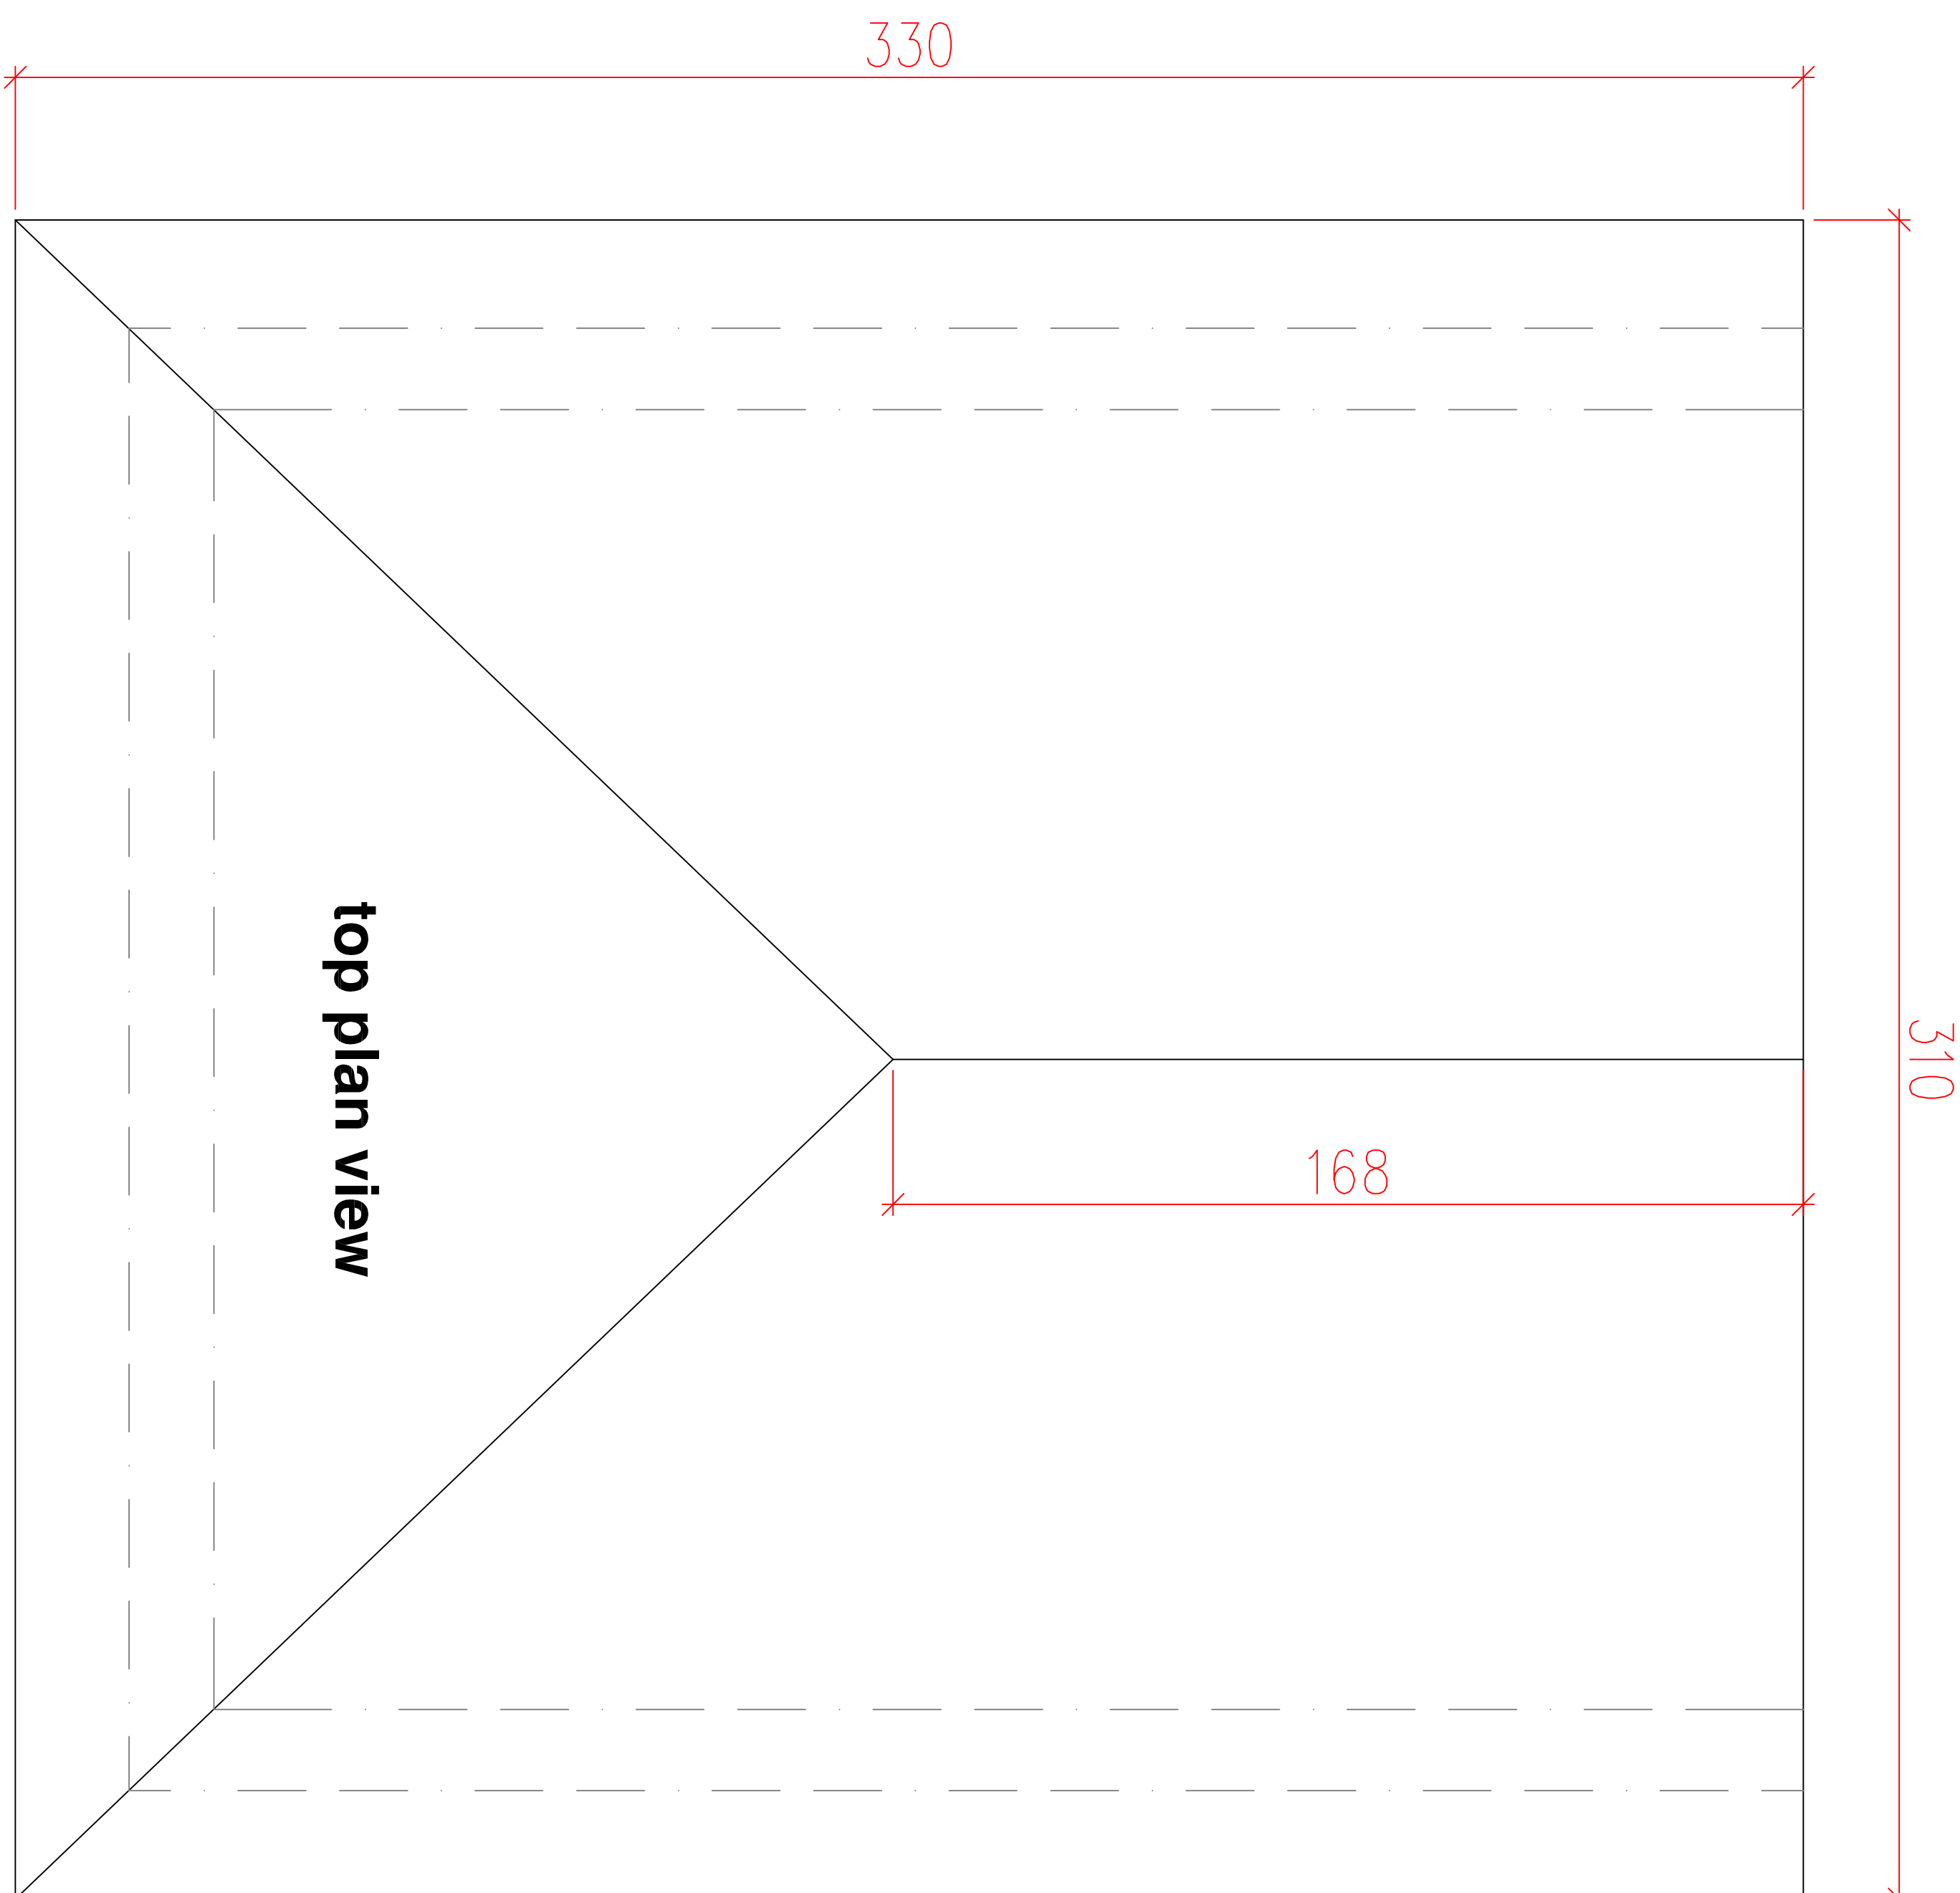
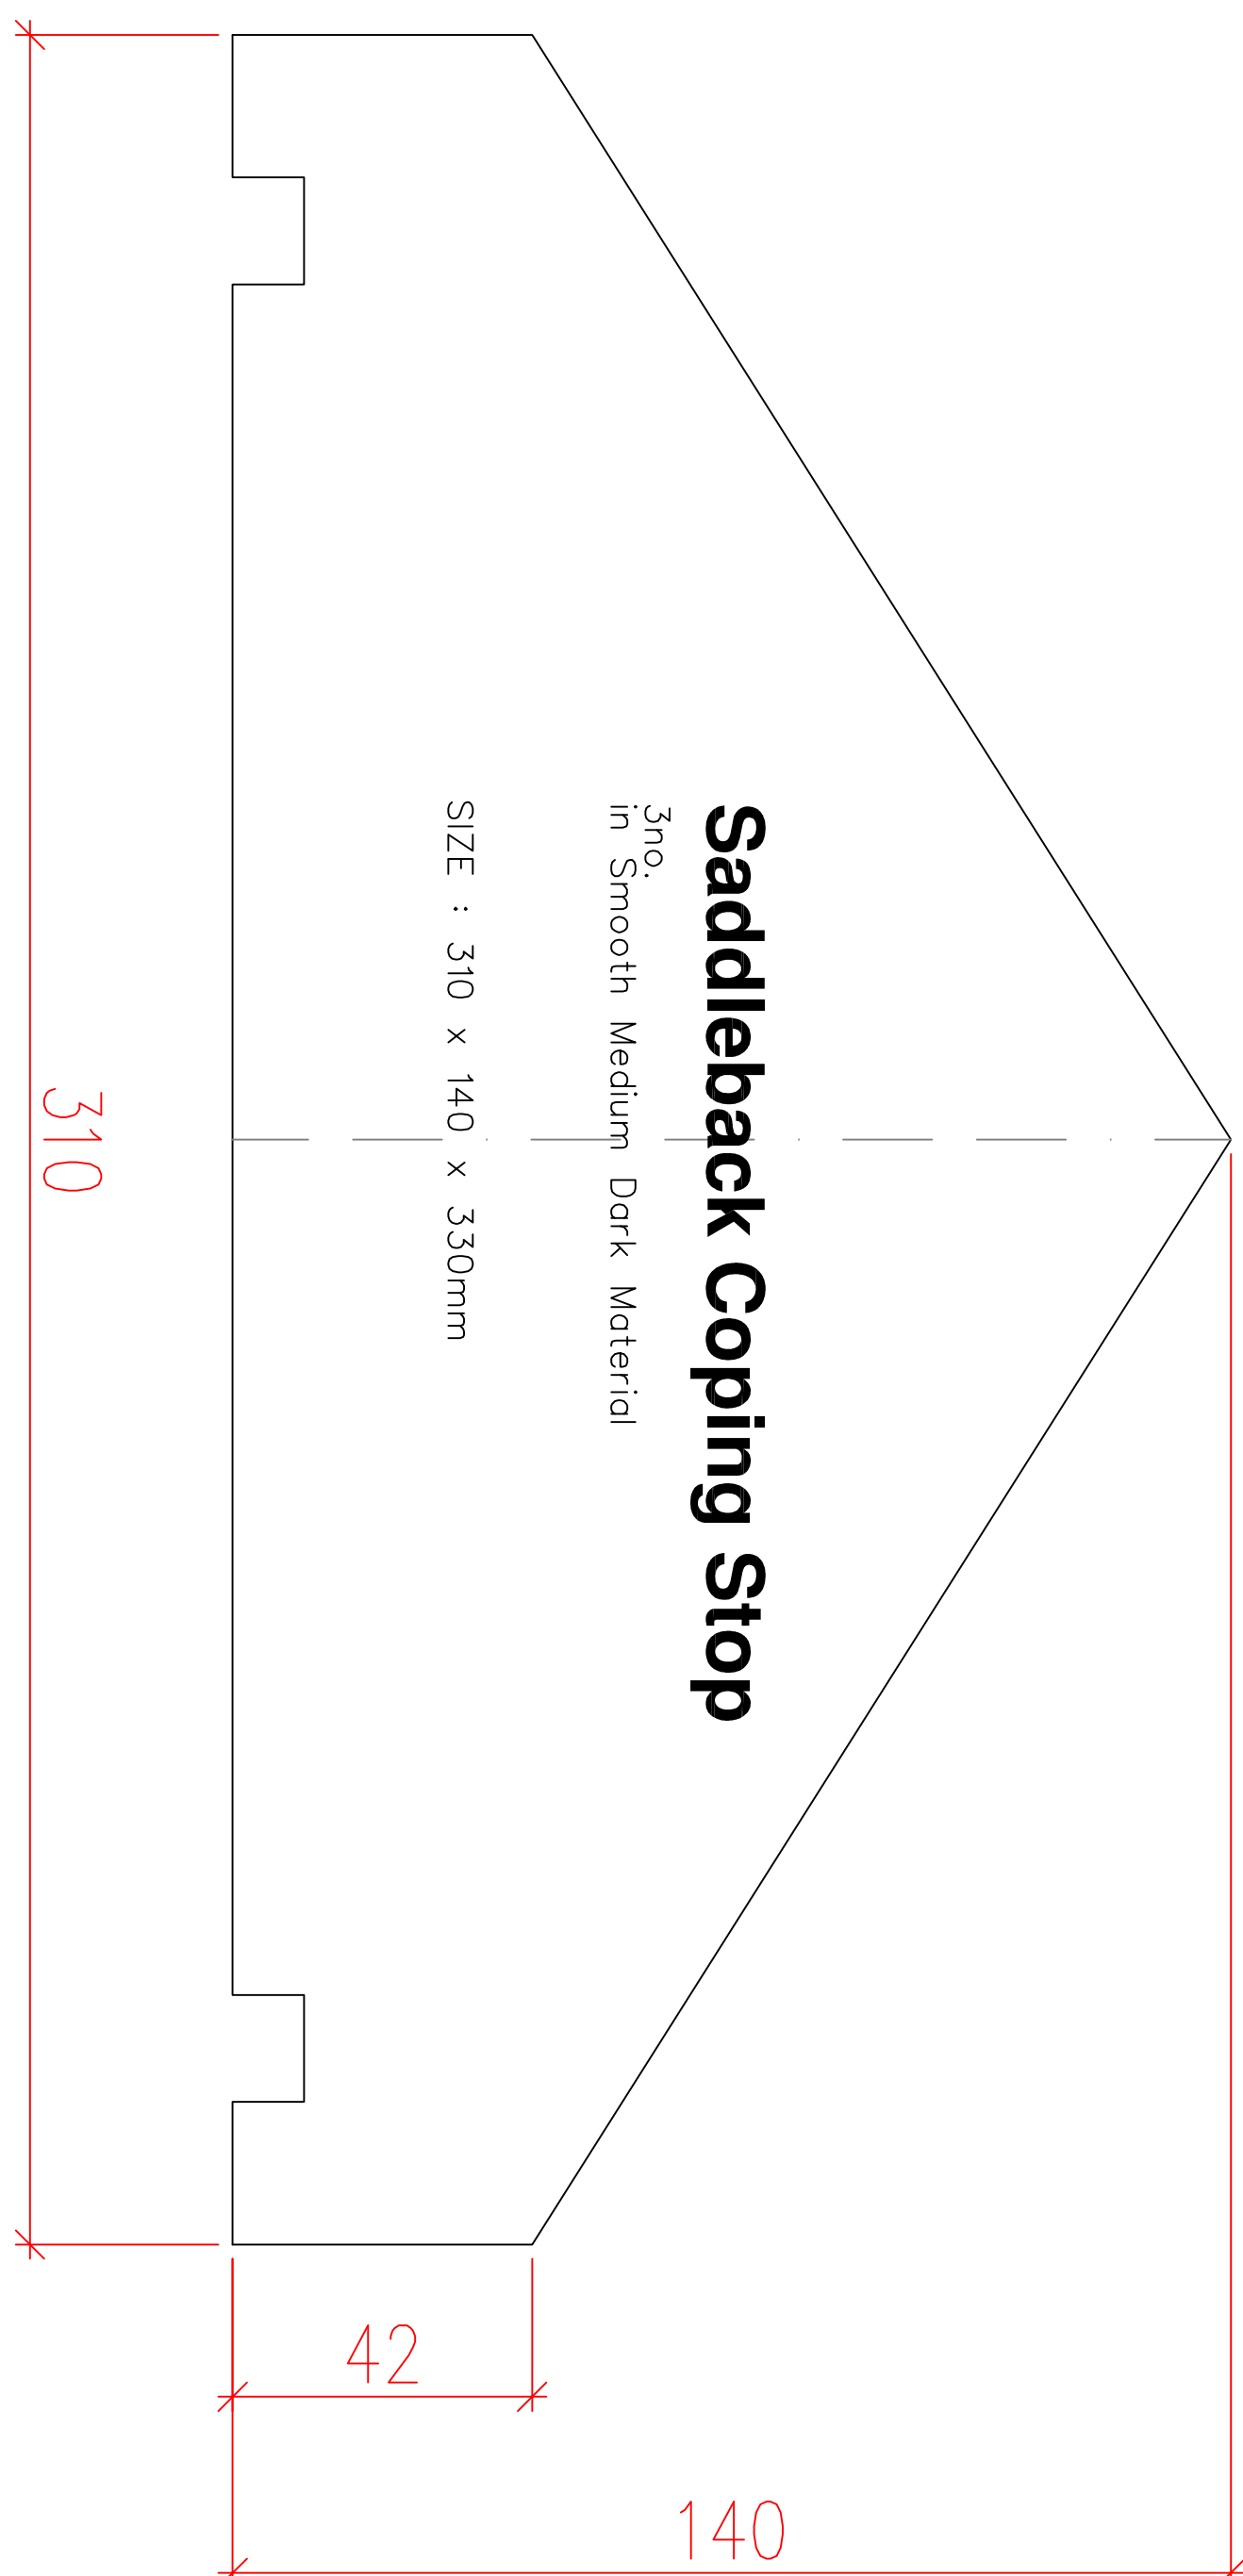
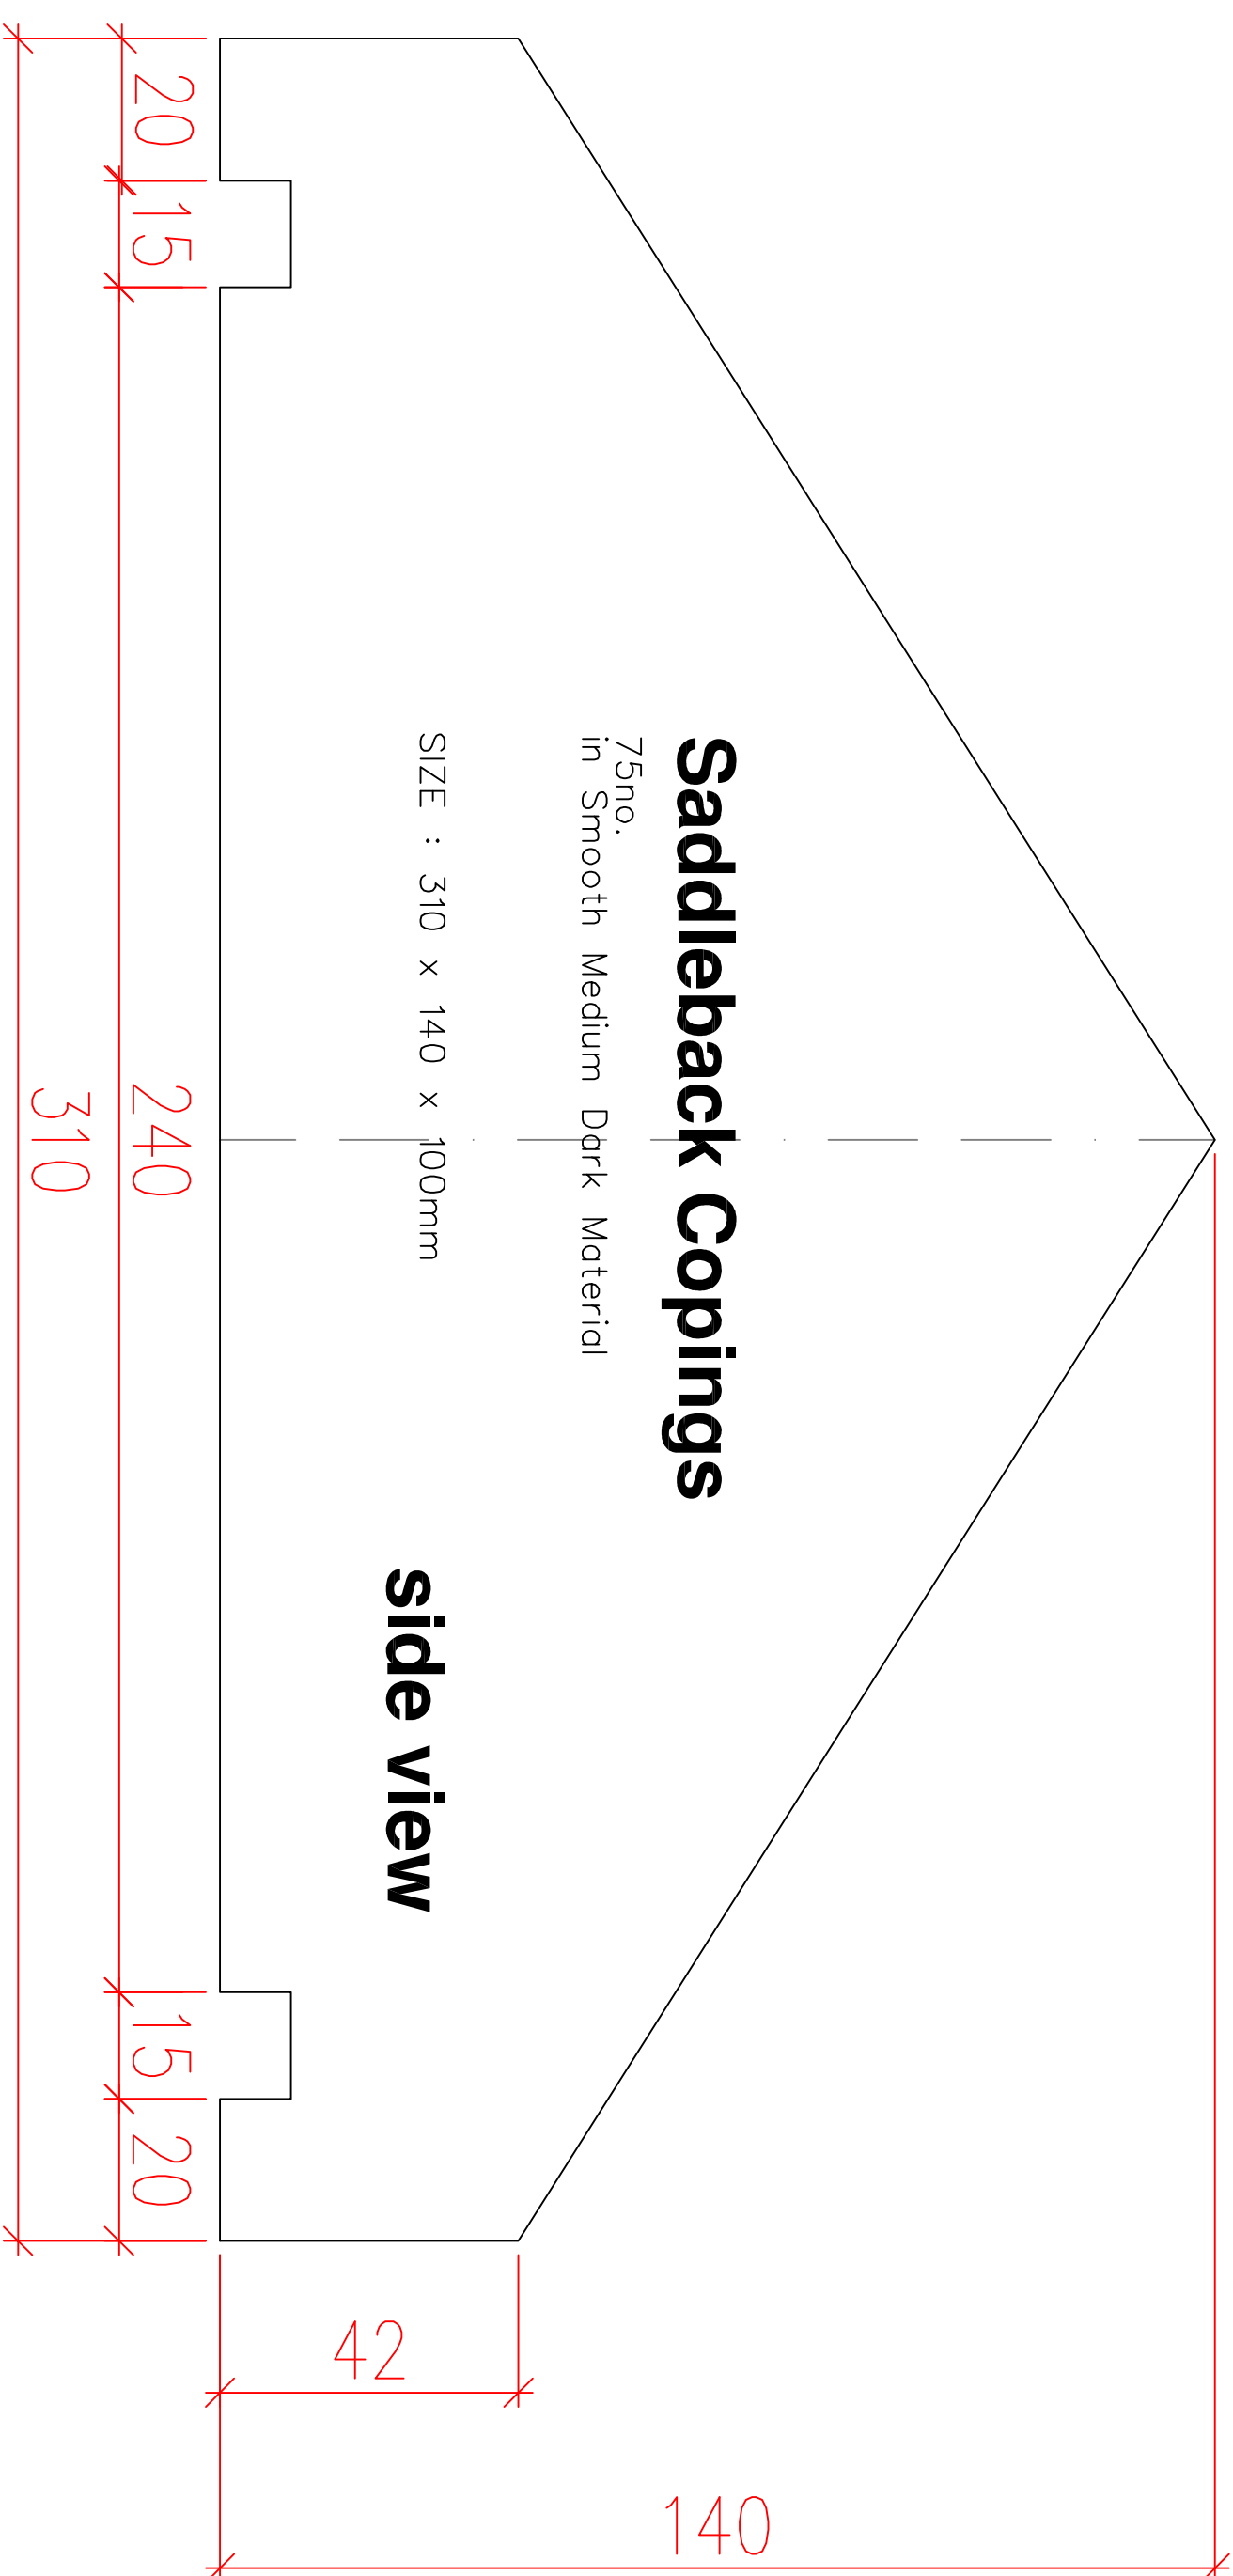
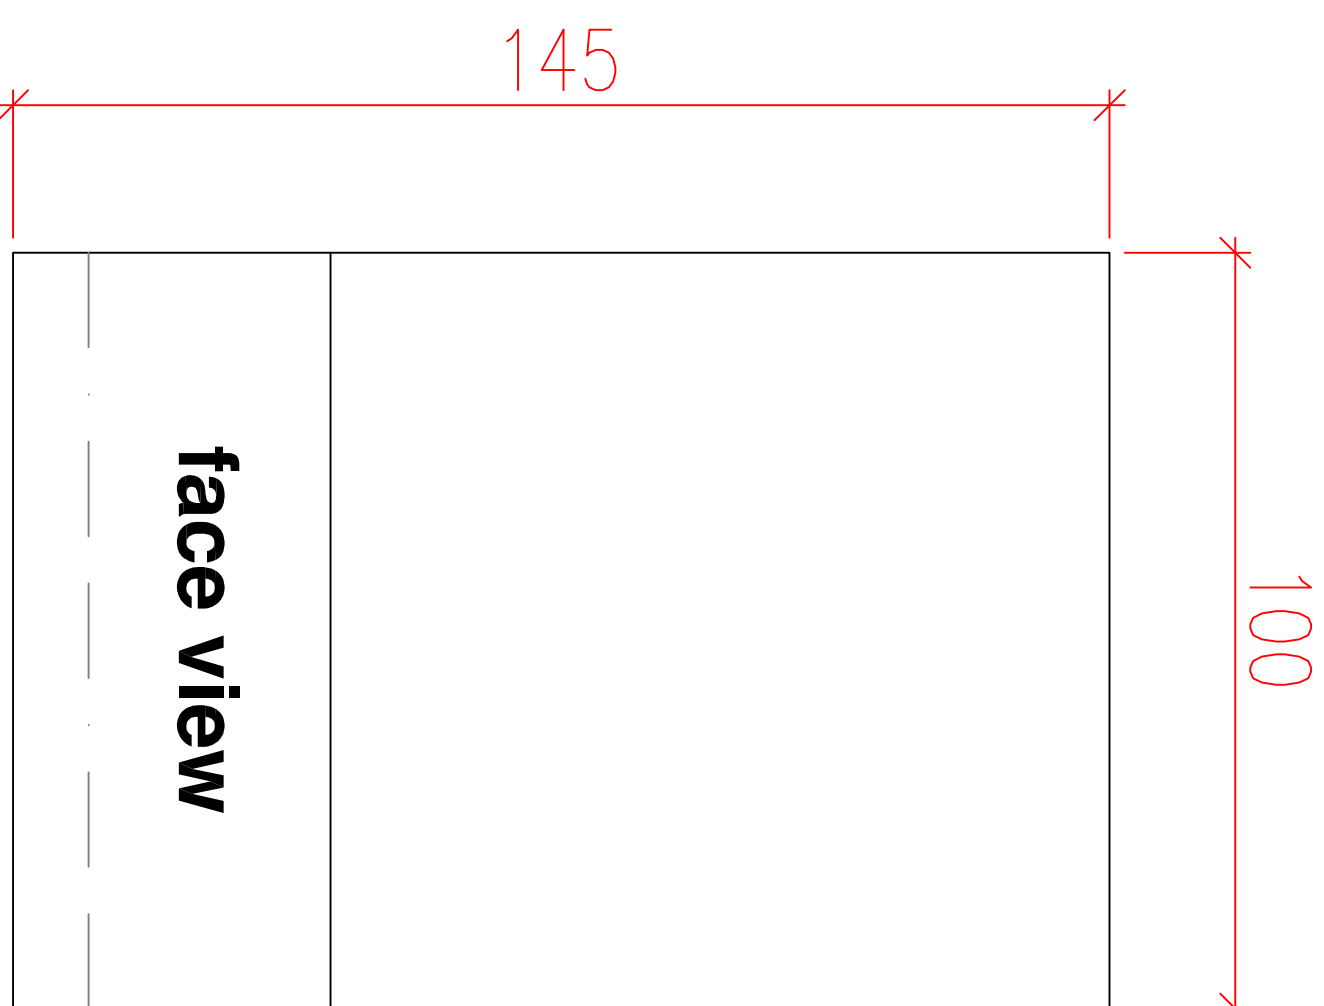
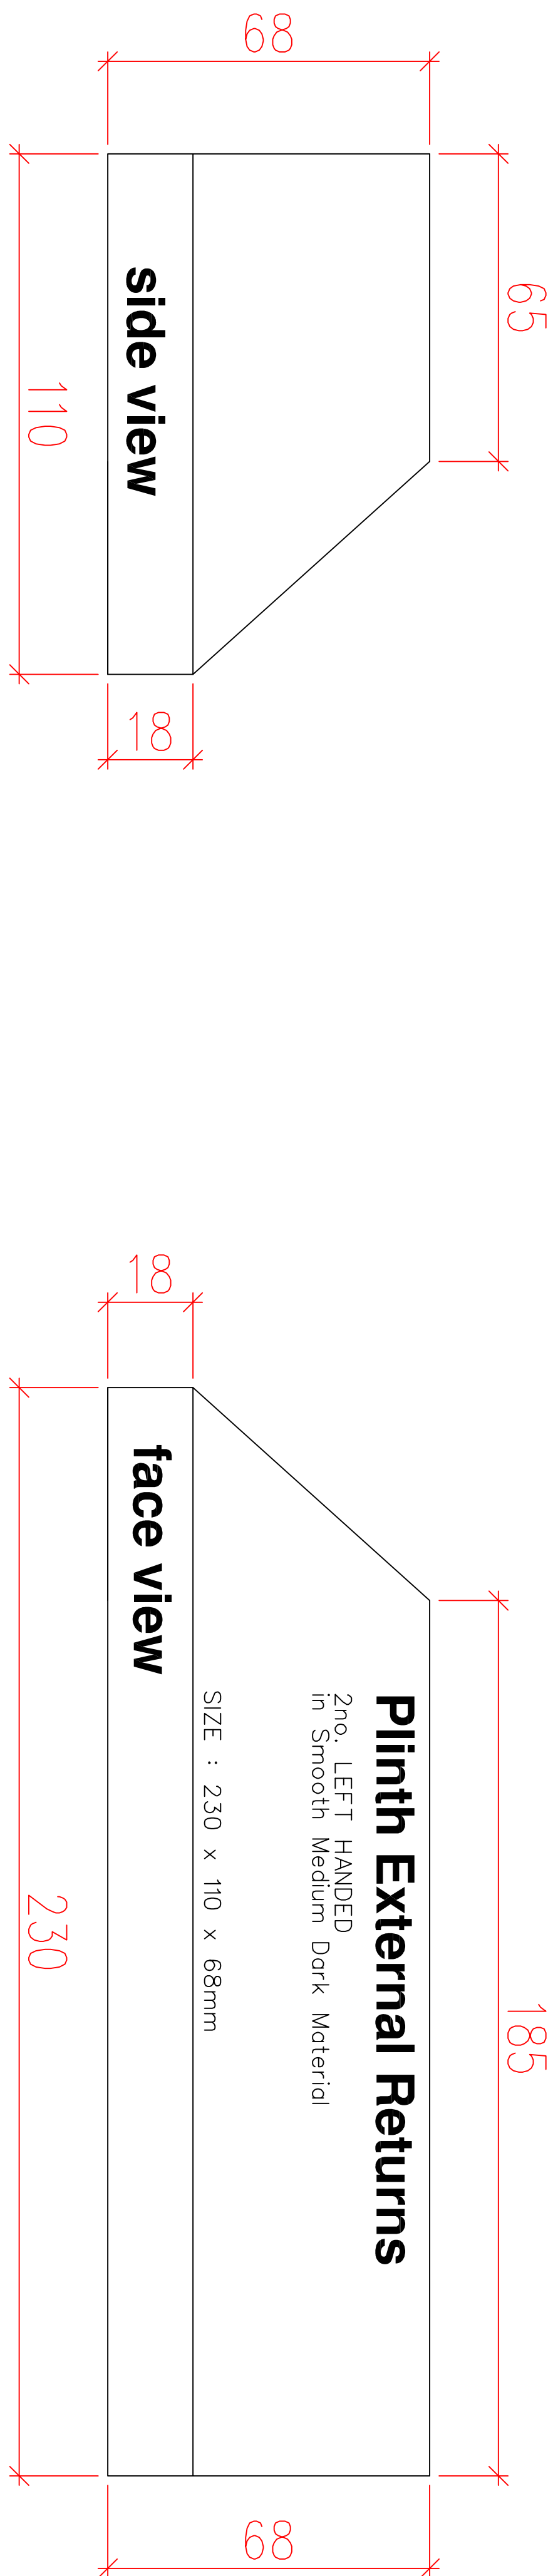


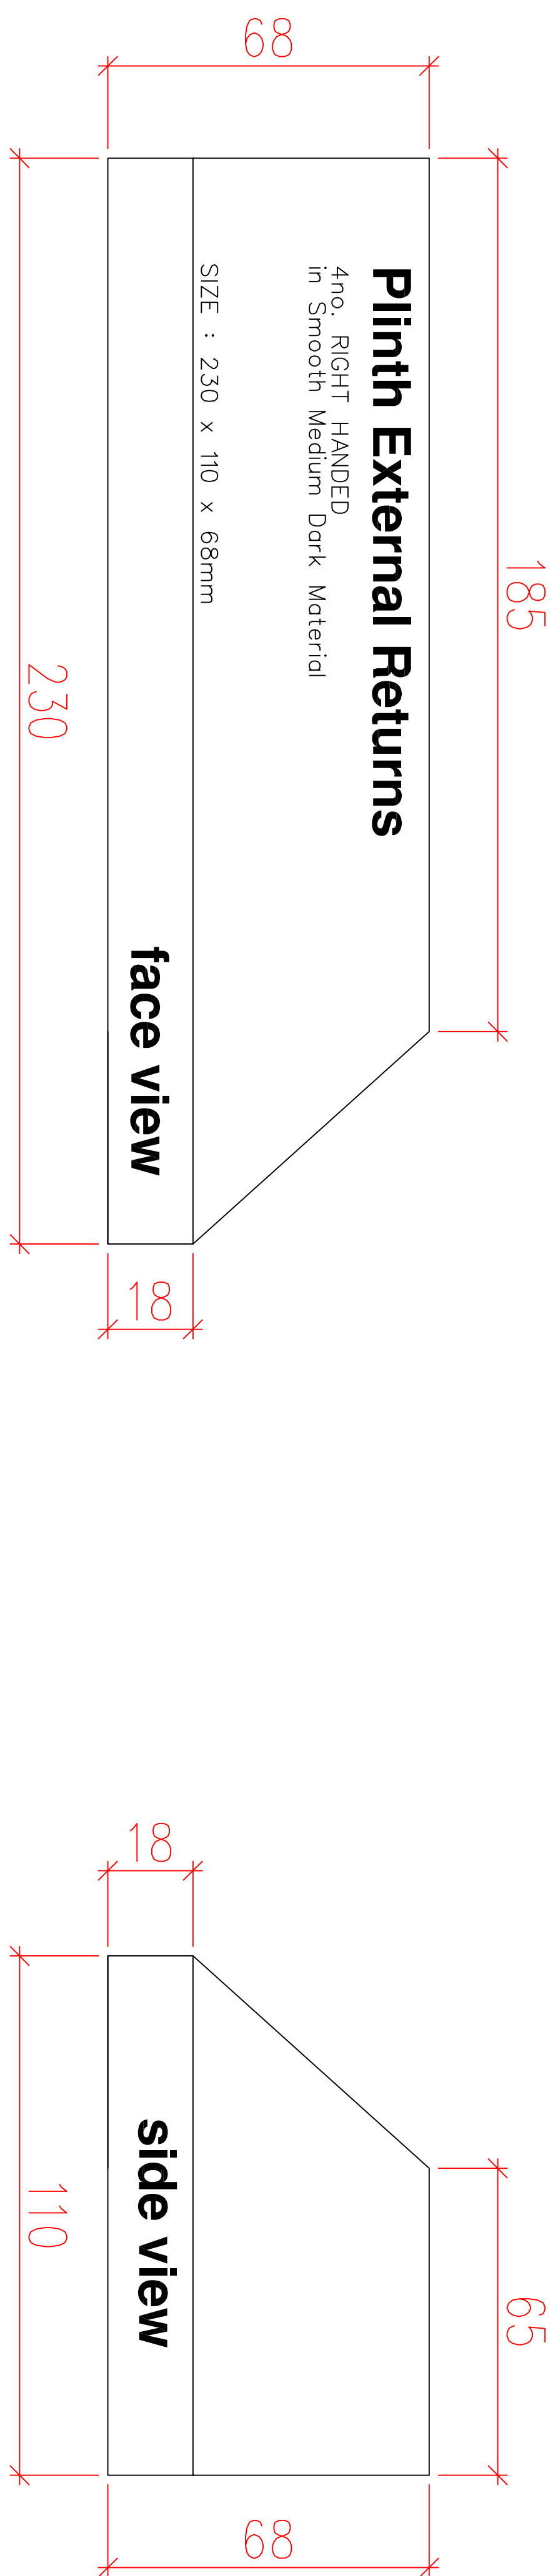

This drawing is the copyright of
Lamb's scale this drawing.
Use figured dimensions only.
Any differences in dimensions to be
notified to Lamb's.
Dimensions will be subject to
distortion.

**FULL SCALE
TEMPLATES @ A0
Paper Size**

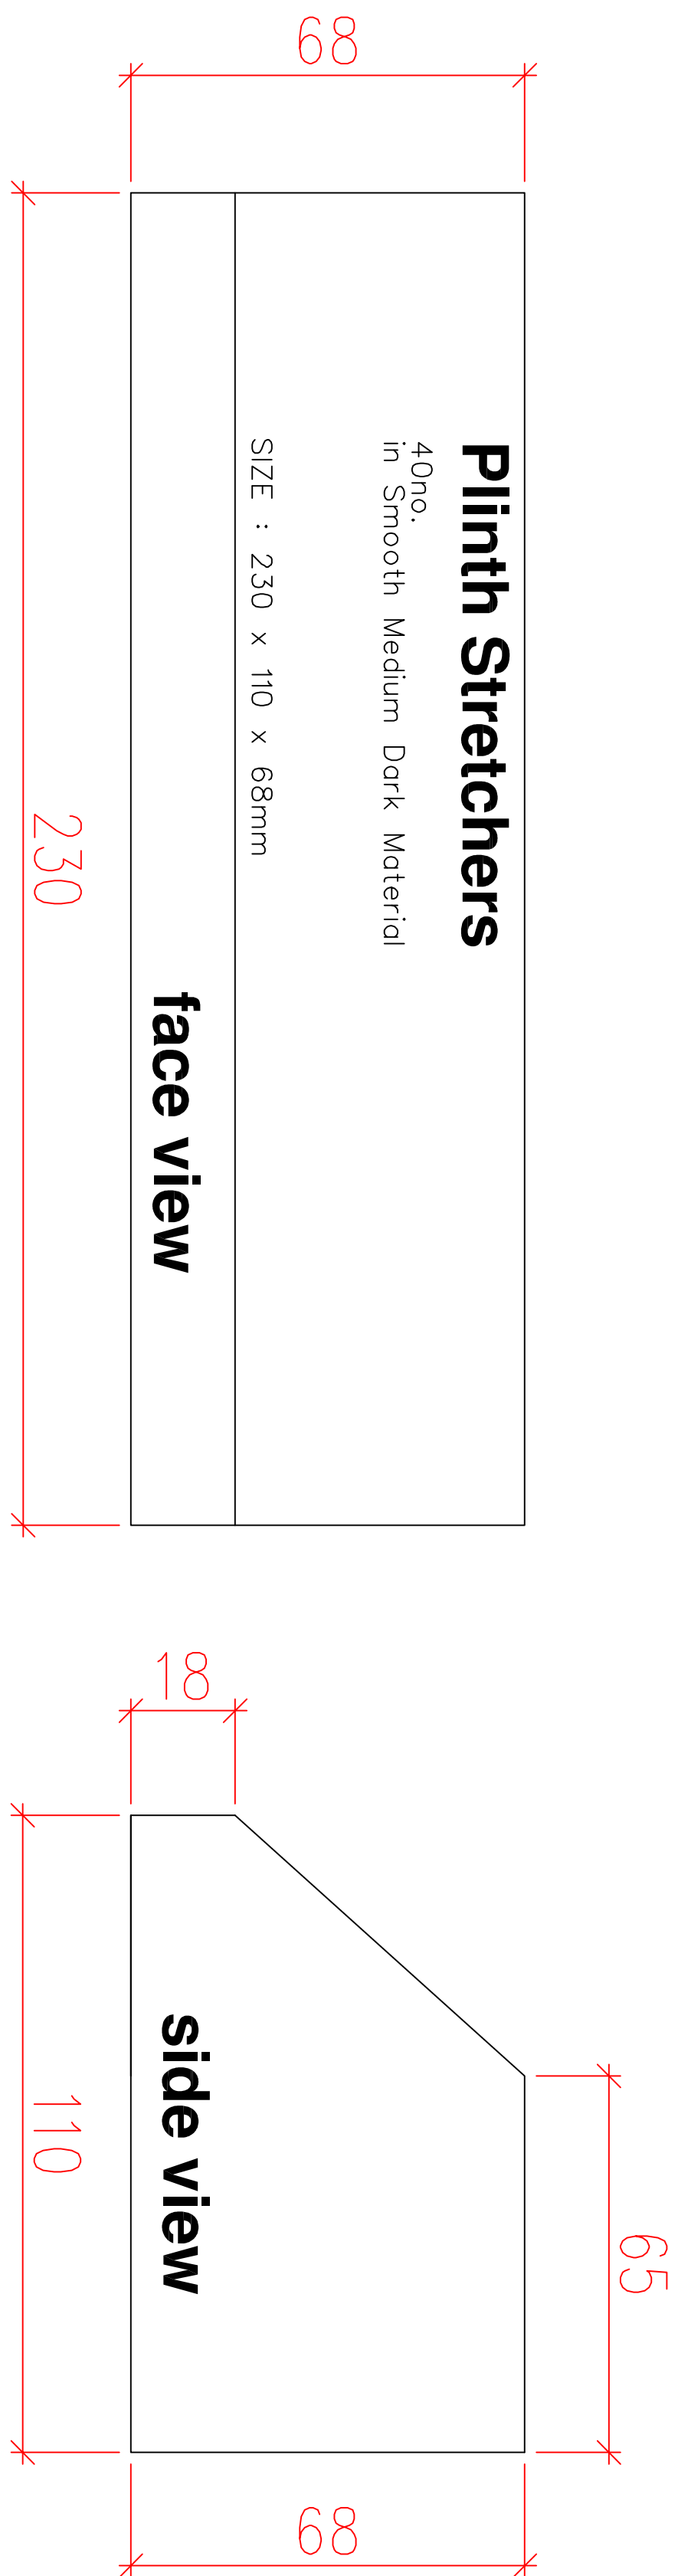

Newstead Court, Beckers Road,
Billingshurst, West Sussex, RH14 9RZ.
Tel: 01403 785141 Fax: 01403 784663
Email: sales@saddlebacks.com
www.saddlebacks.com

CLIENT:
Seacon Ltd

SITE:
59 Lancaster Grove
London

DRAWING:
Brick templates

DRAWING NO:
2320 / 01

SCALES:
1:1 @ A0

DATE: 20.11.2014 **REVISION:**