




Suite 113  
SECOND FLOOR  
105-111 EUSTON STREET  
LONDON NW1 2EX

SCALE 1:50

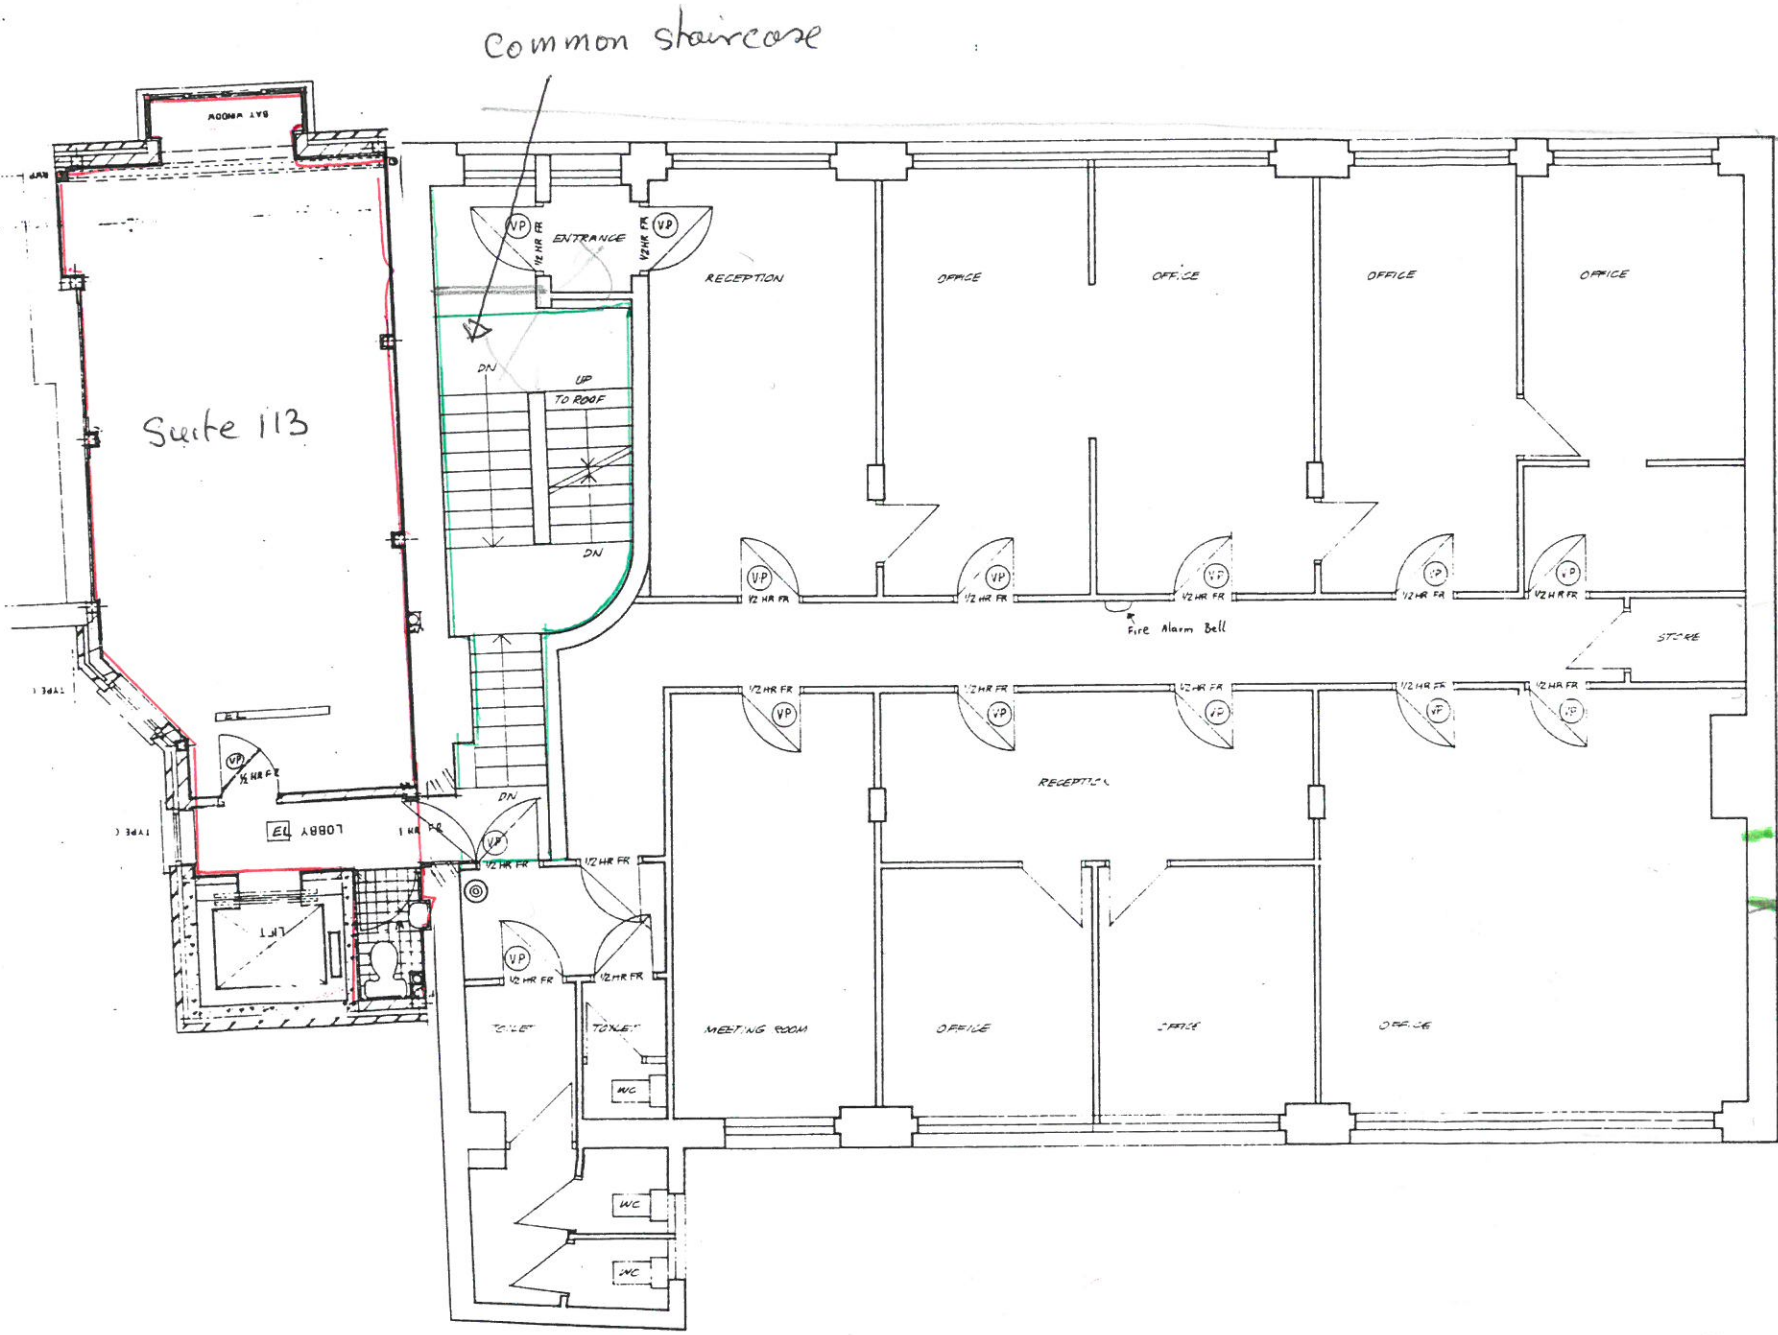


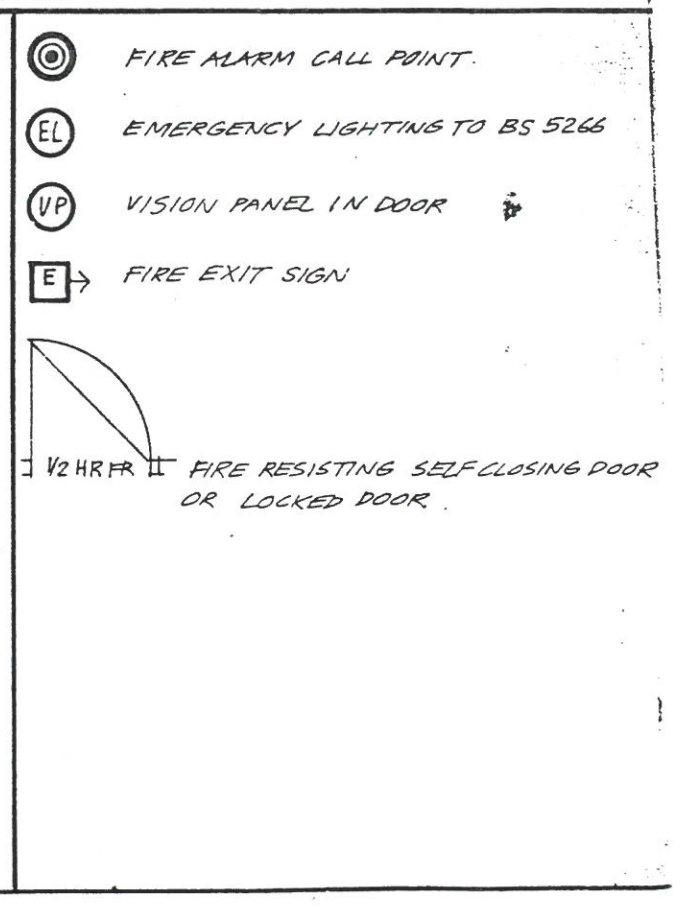

105-113 EUSTON STREET  
SECOND FLOOR.

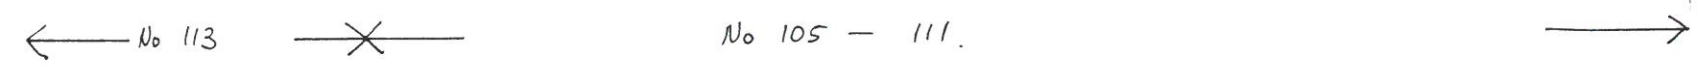



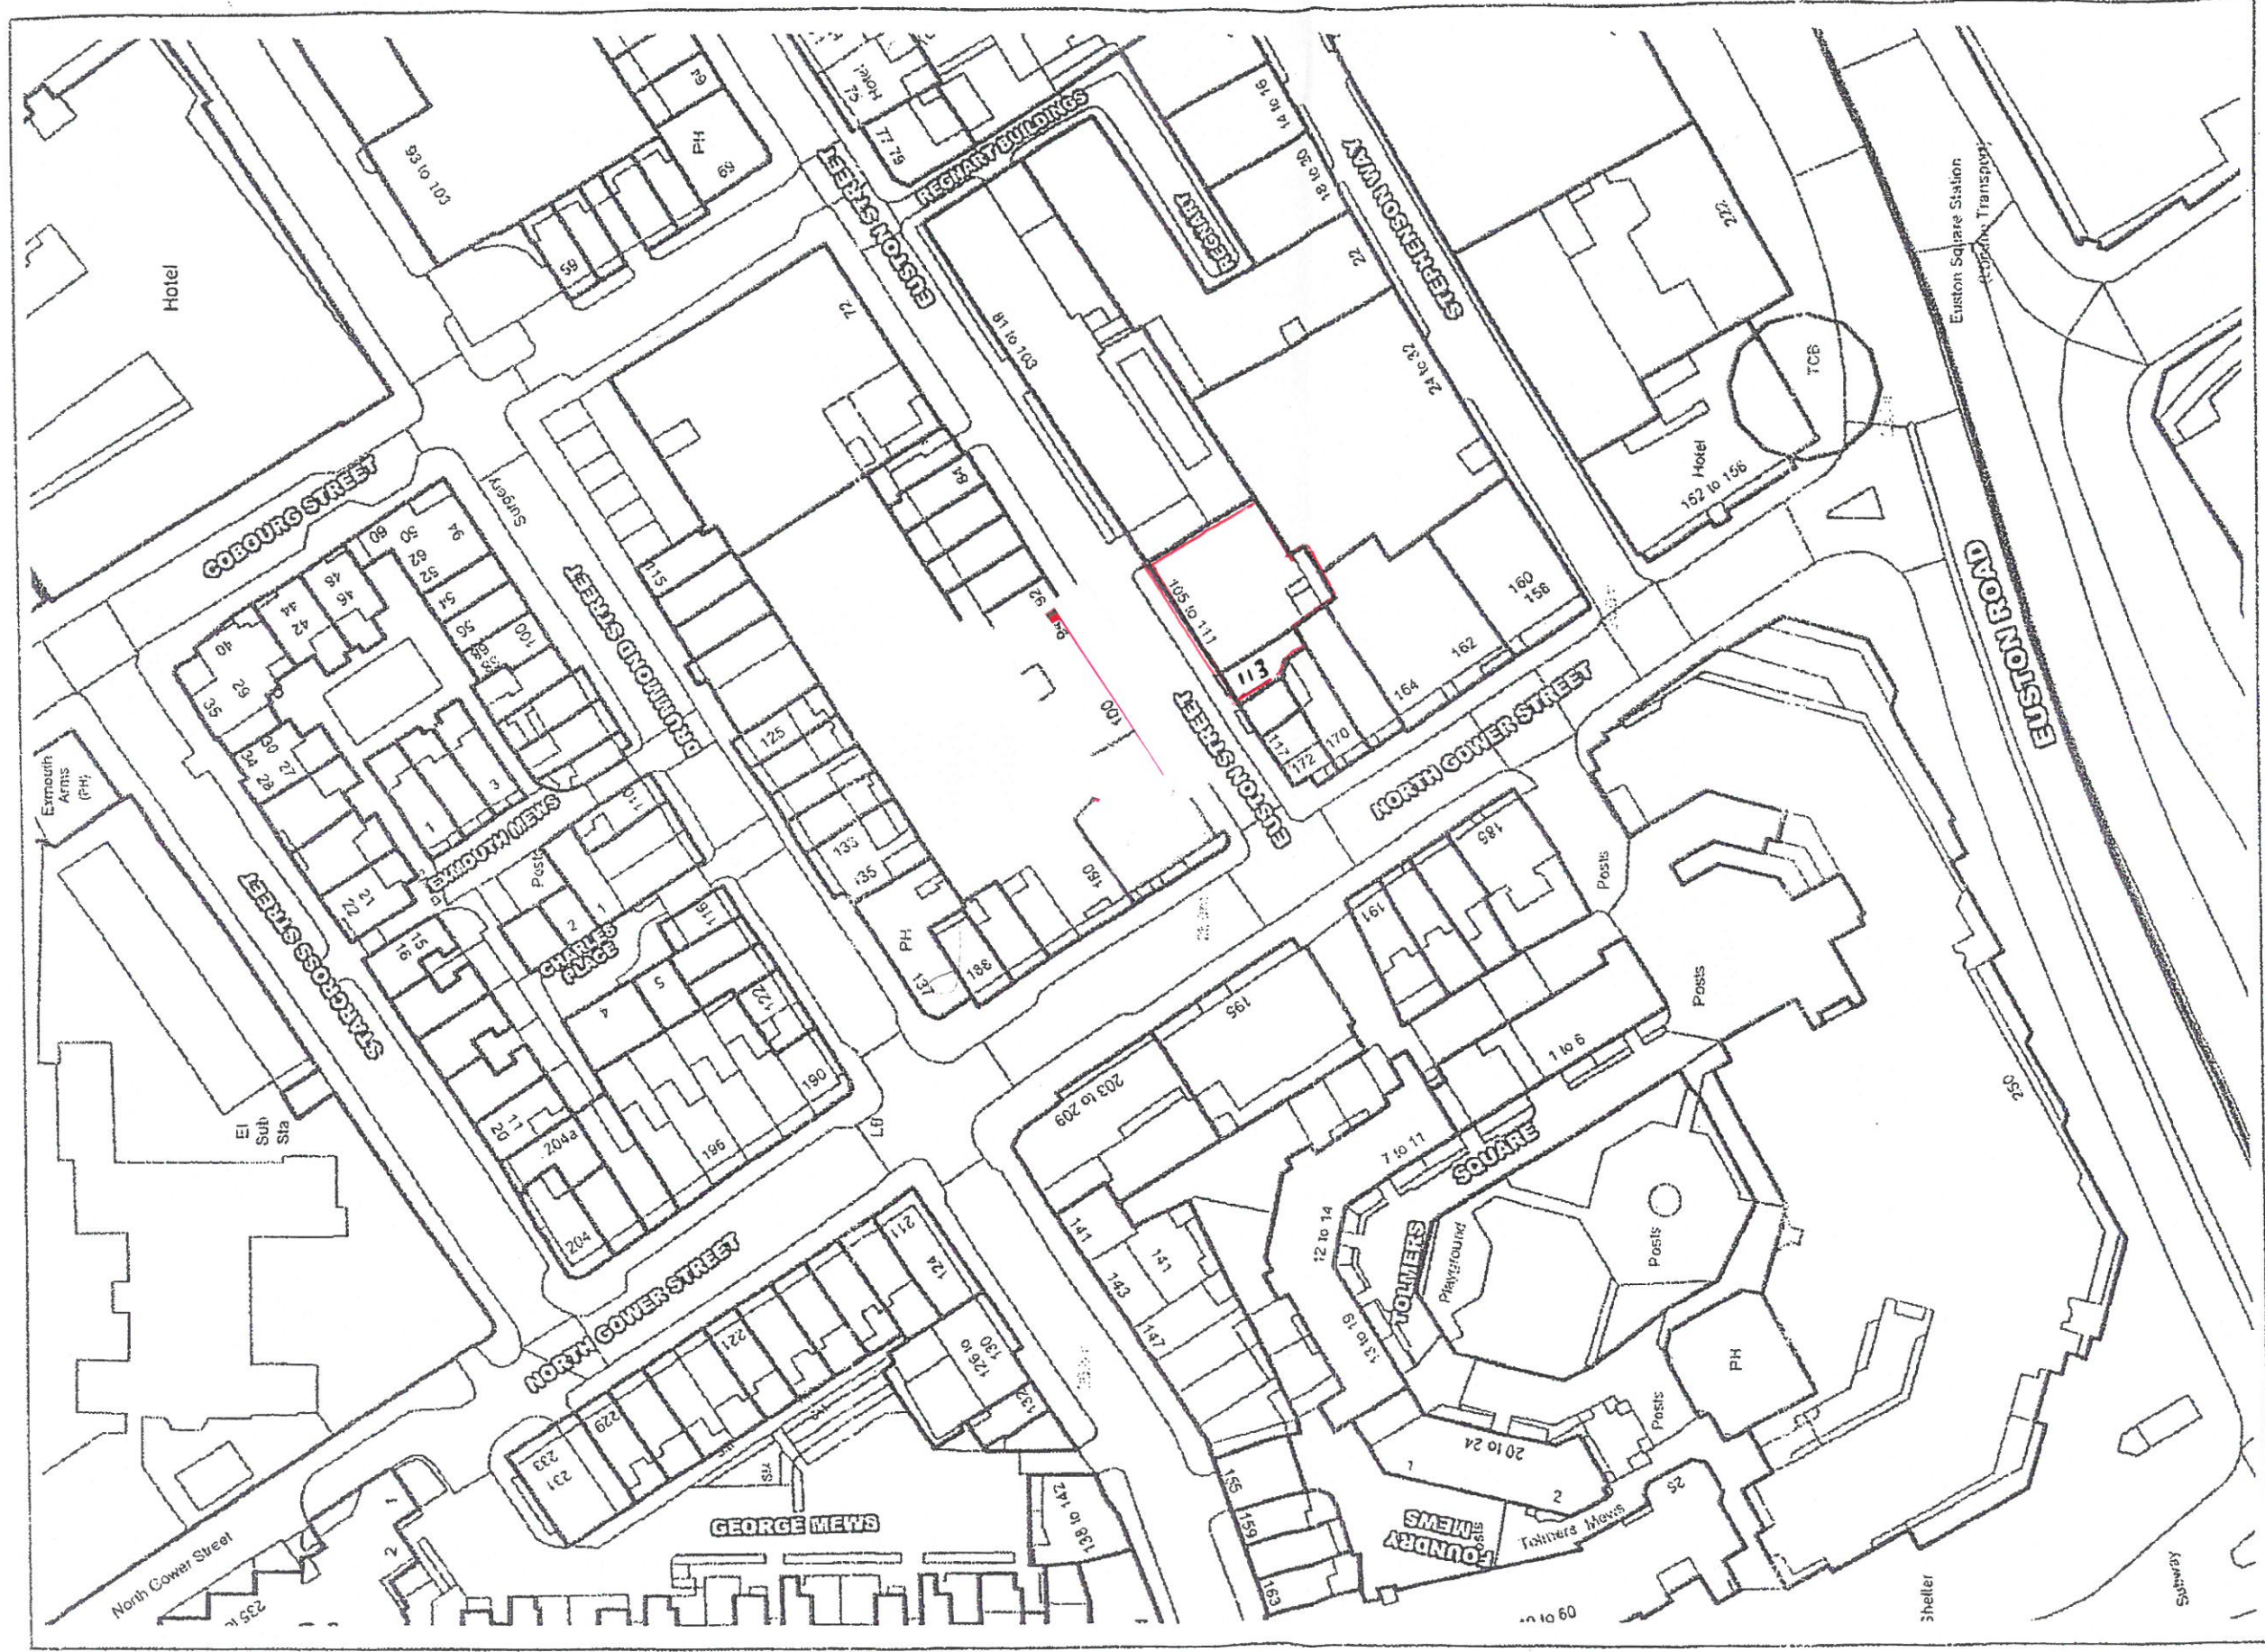

N

**105 - 113 . EUSTON STREET**

London  
 NW1 2EX

Scale: 1:1250  
 Date: Nov, 2014

This map is reproduced from Ordnance Survey material with the permission of Ordnance Survey on behalf of the Controller of Her Majesty's Stationery Office, © Crown Copyright. Unauthorised reproduction infringes Crown copyright and may lead to prosecution or civil proceedings.