


BASEMENT LOCATION PLAN
SCALE: 1:1000 @ A2

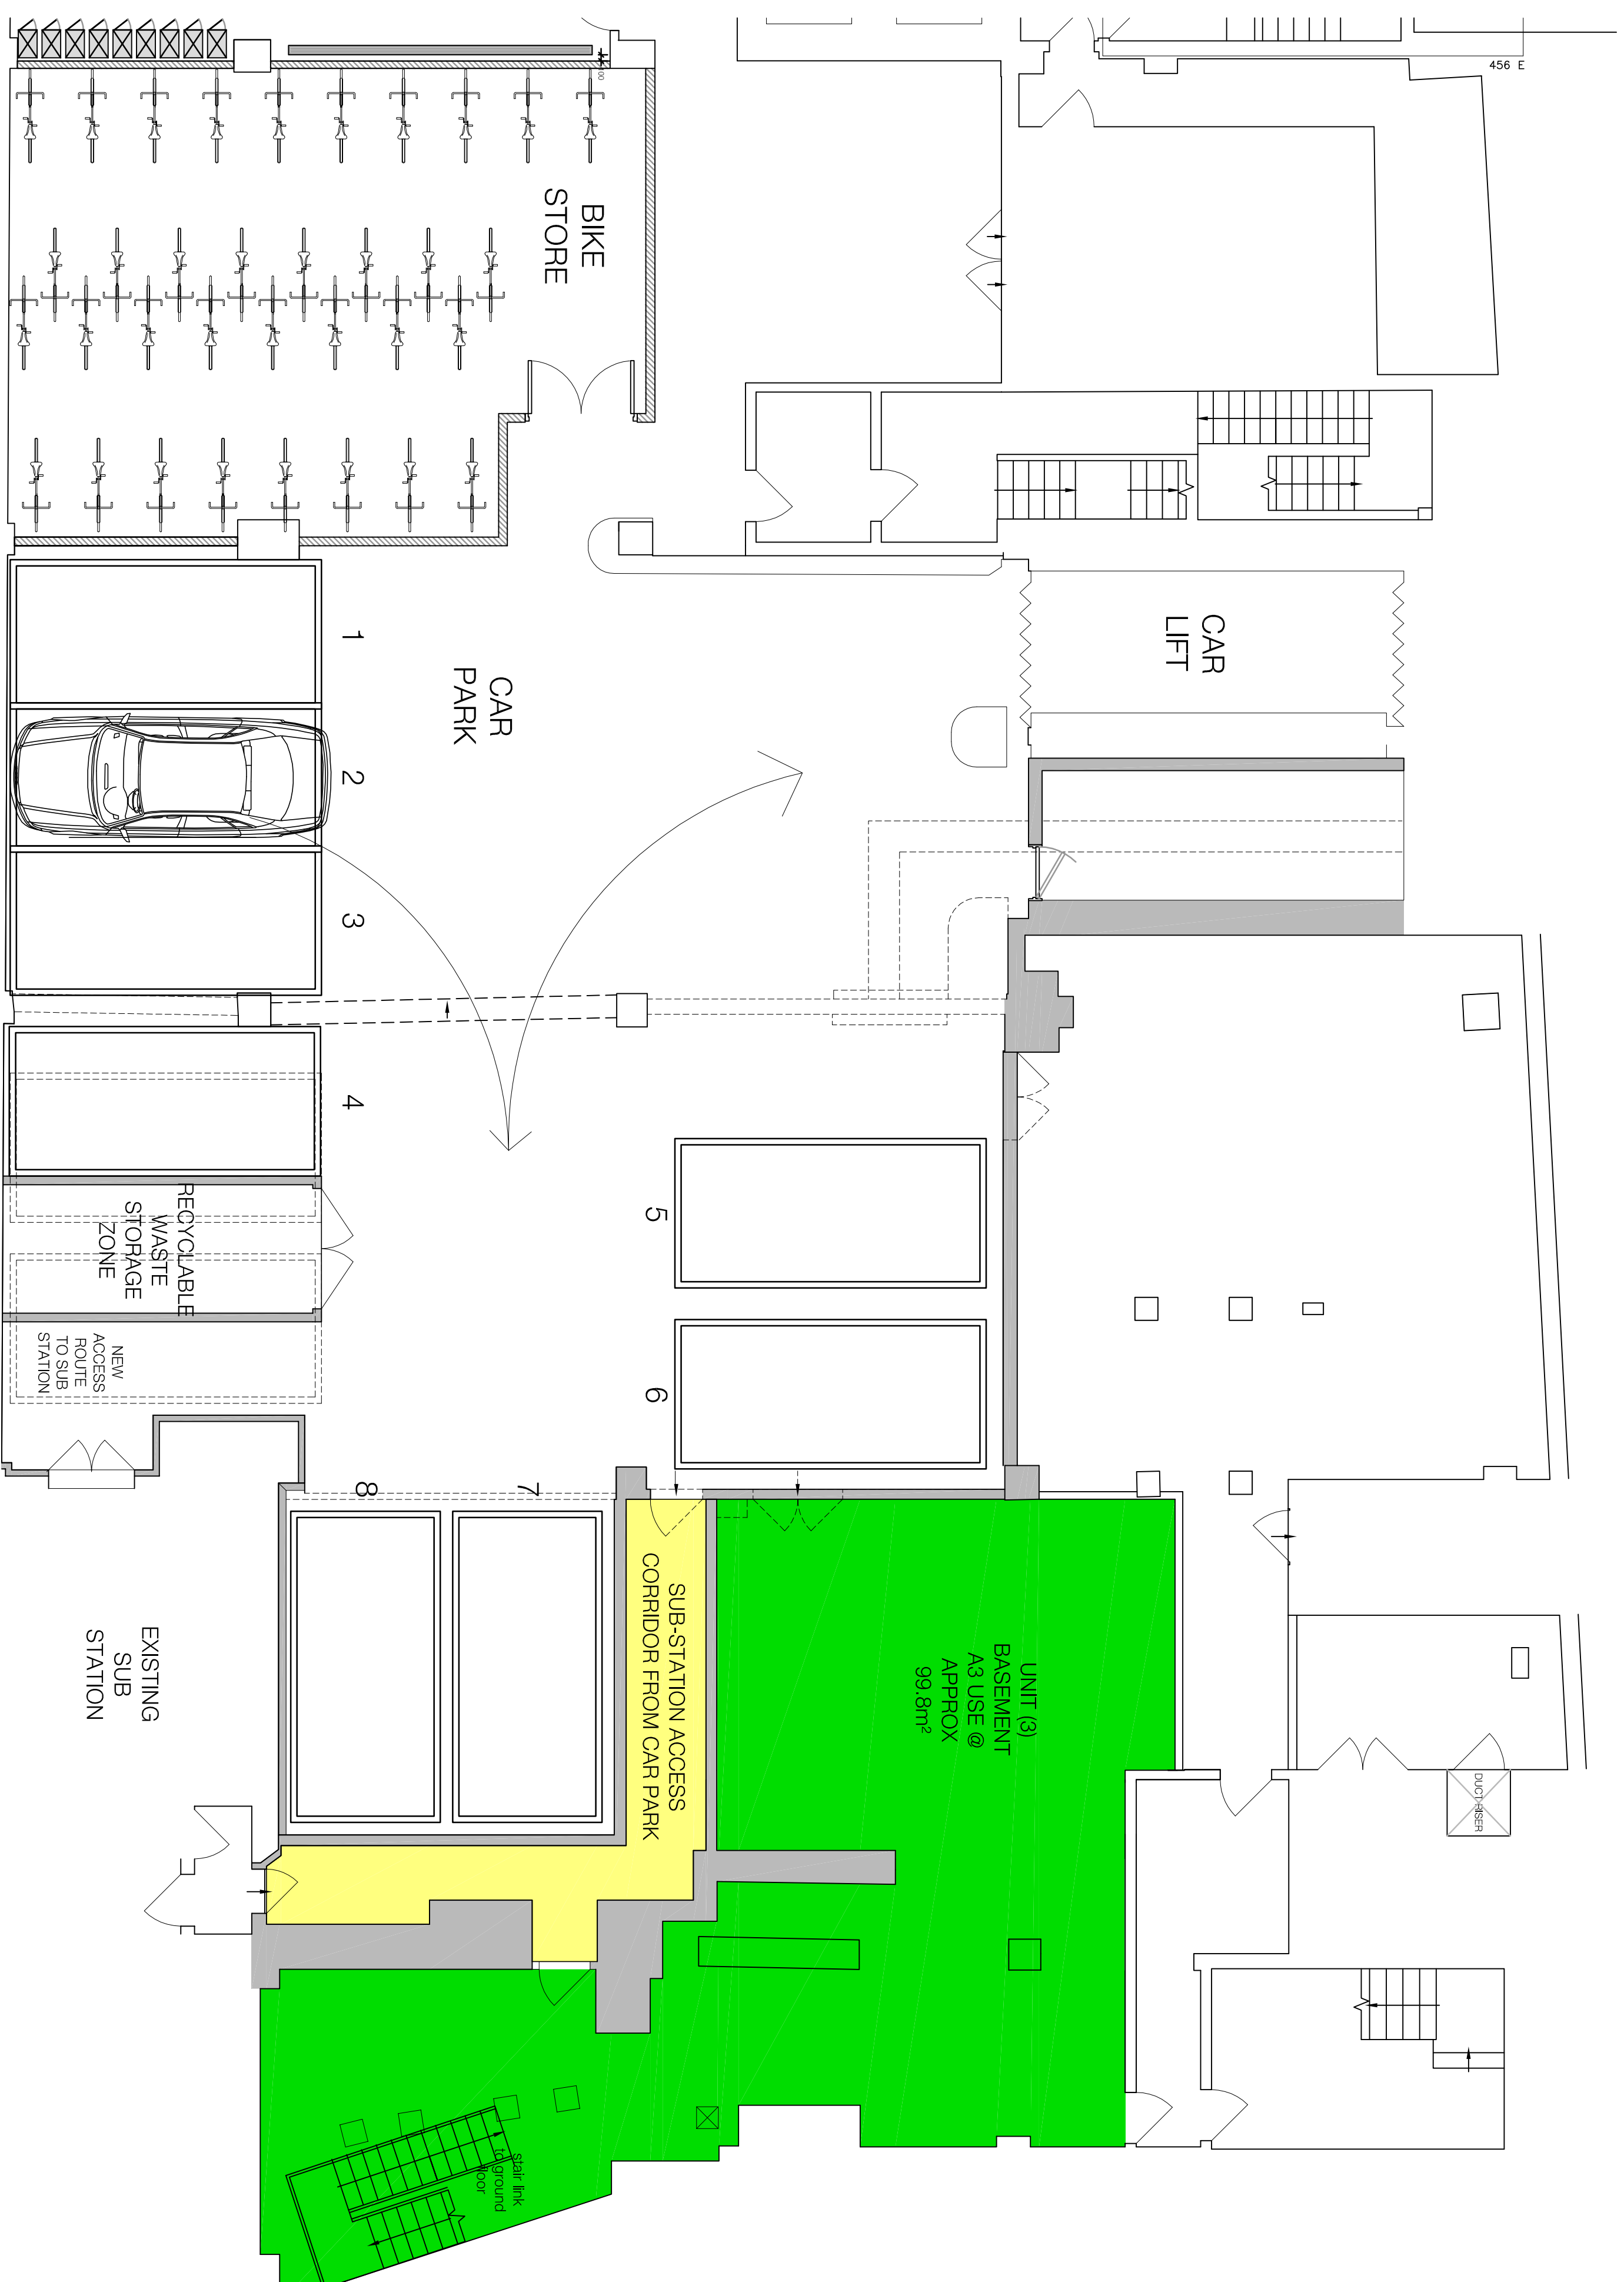

01 BASEMENT RETAIL LAYOUT
SCALE: 1:100 @ A2

5	24.11.14	ISSUED FOR PLANNING	MT	.
4	10.07.14	ISSUED FOR PLANNING	MT	.
3	27.08.14	ISSUED FOR INFORMATION LAYOUT ADJUSTED	MT	.
2	18.05.14	ISSUED FOR INFORMATION AMENDS OFFERED	MT	.
1	08.05.14	ISSUED FOR INFORMATION	MT	.

Rev Date Revisions By Checked

Worsmith
Worsmith
rtd

24 Marshalsea Road
London SE1 1HF
Telephone: 020 7099 1470
Fax: 020 7099 1471
Email: info@worsmith.com
www.worsmith.com

FOR PLANNING

Job title
**100 NEW OXFORD STREET
PHASE 2**

Drawing title
**BASEMENT RETAIL UNITS
GENERAL ARRANGEMENT PLAN**

Date: 24.11.14 Job no.: PH428 Drawing no.: G4-B4-01 Rev.: 5
Scale: 1:100 @ A2 Drawn by: HP Checked: AM

Do not scale from this drawing, all dimensions to be checked on site, any discrepancies must be reported to the designer immediately. ©Worsmith