


Notes:
All dimensions must be checked on site and not scaled from this drawing.

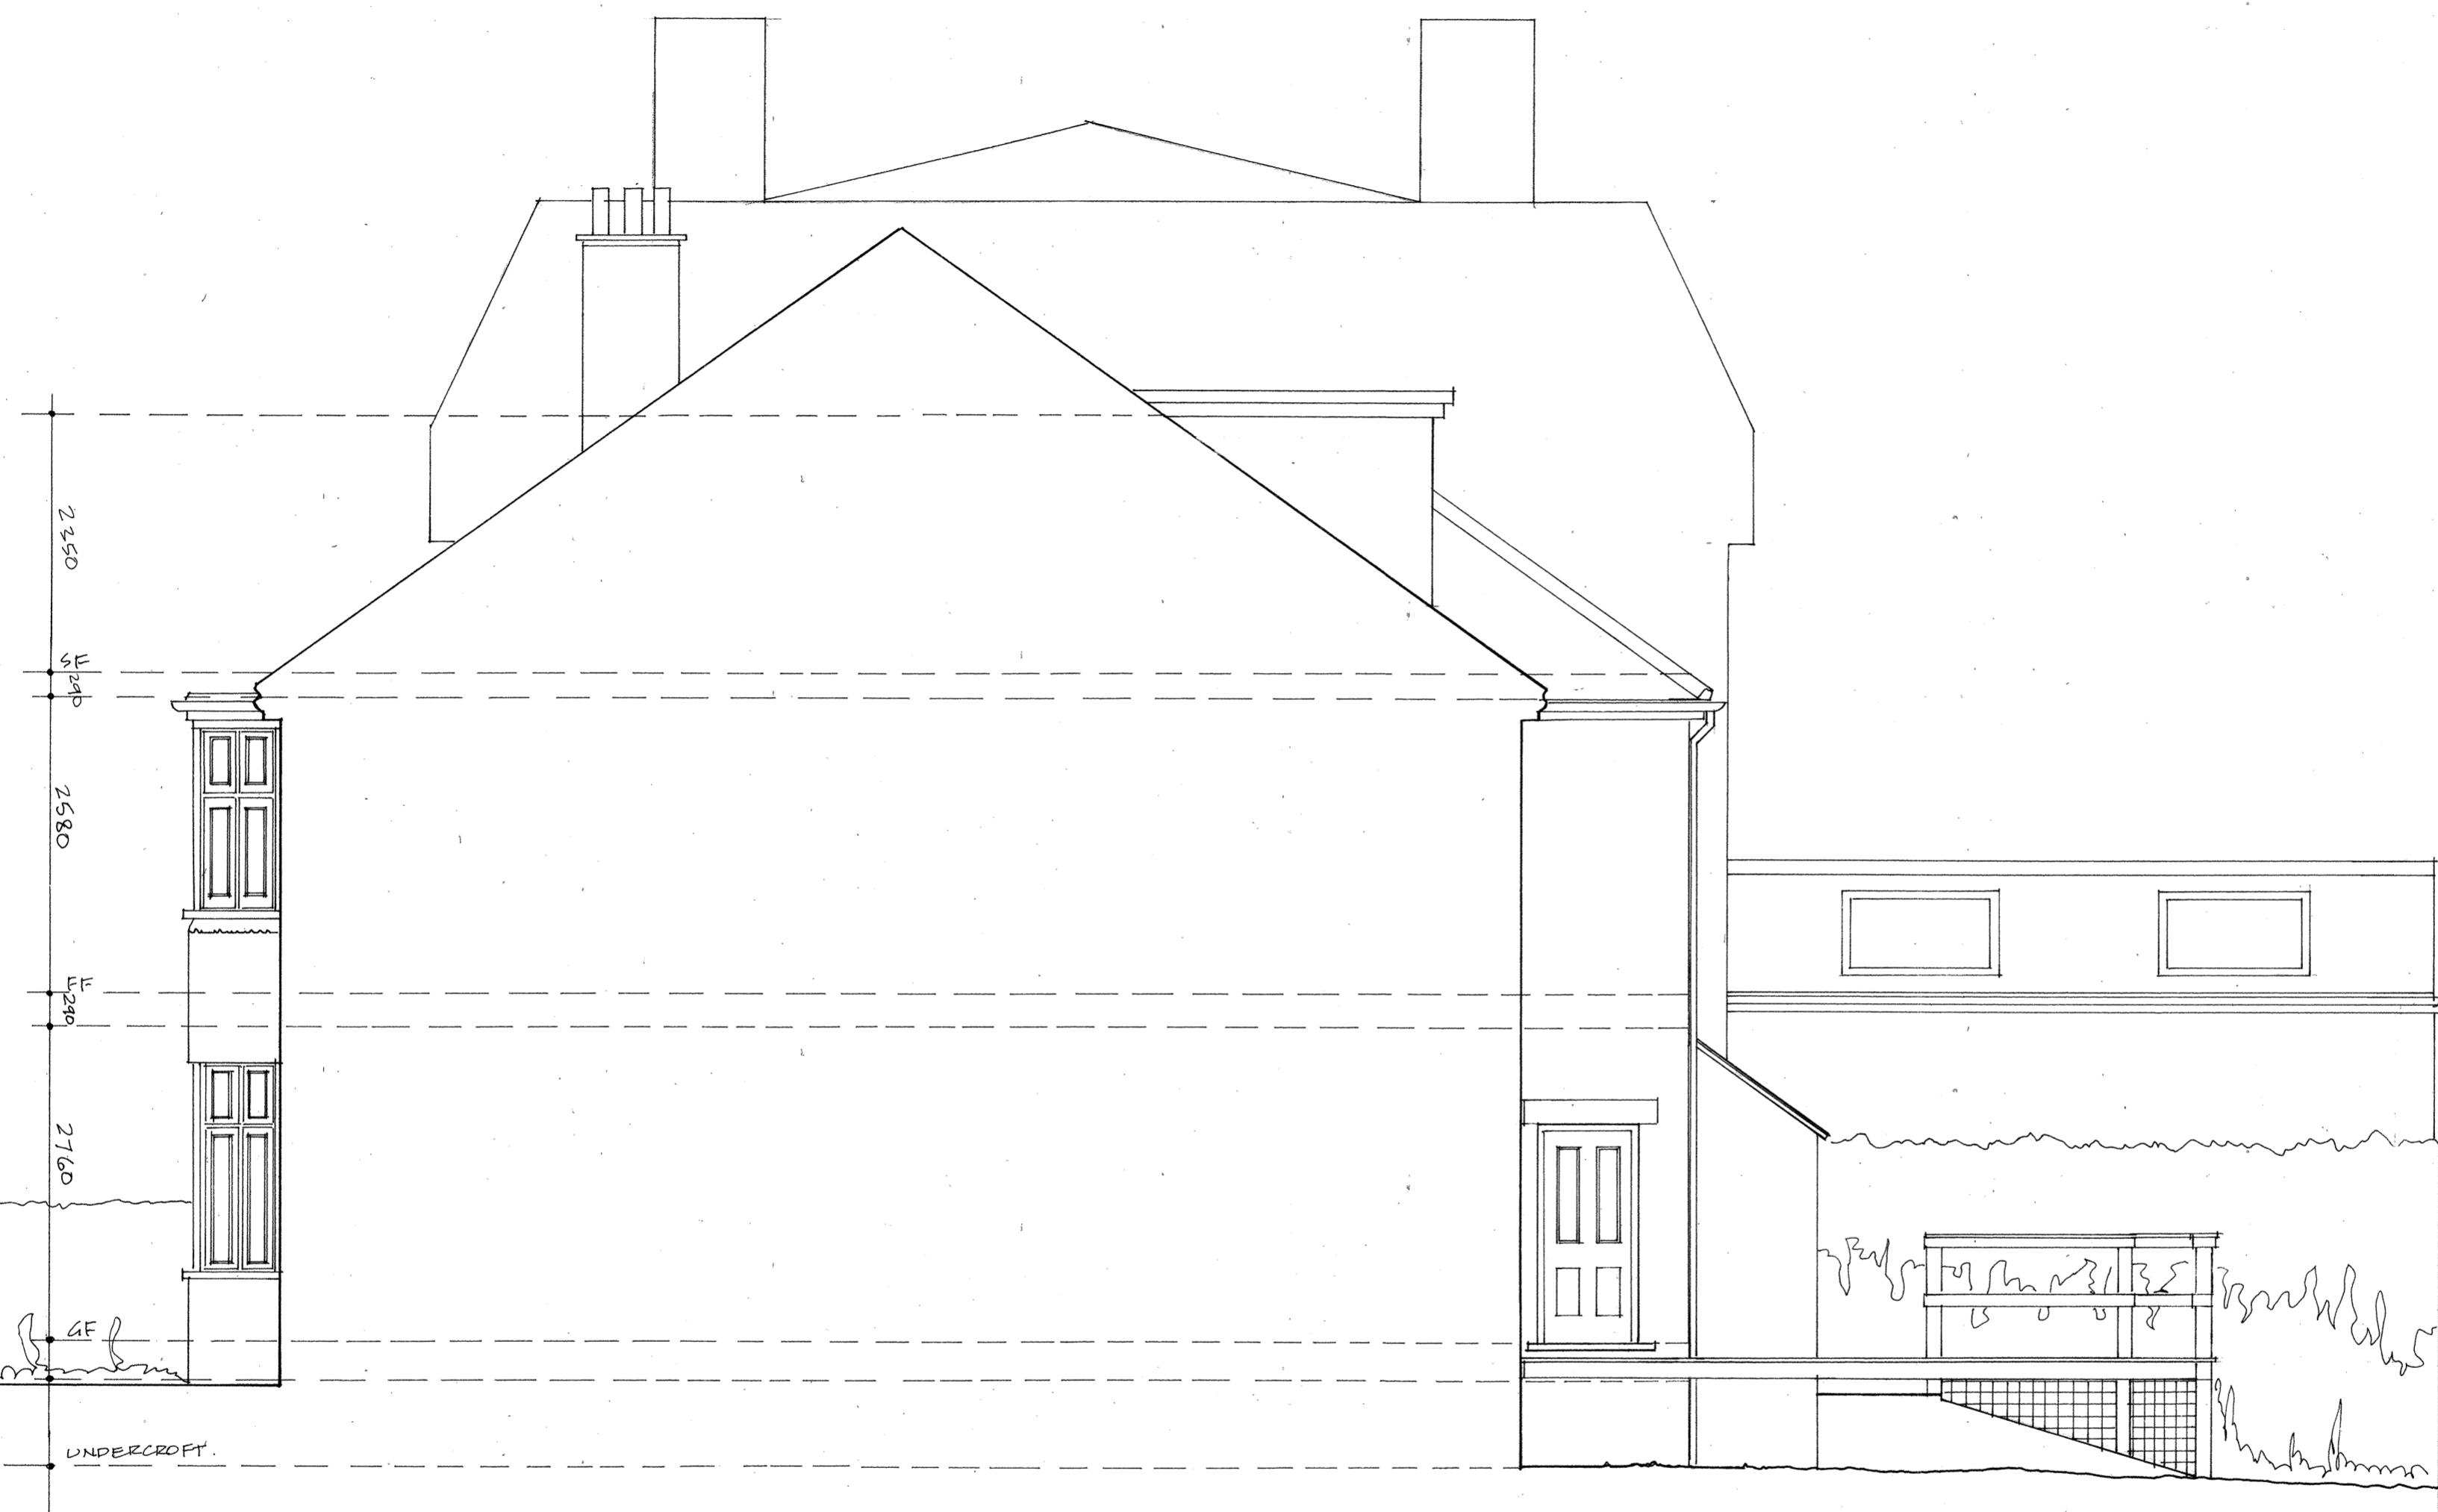

M
S
A

MURRAY-SMITH
ARCHITECTS

Sarah Murray-Smith
RIBA BSc (Hons), Dip Arch (UCL)

16 KIRK CLOSE
OXFORD OX2 8JN
TEL/FAX 01865 310199
MOBILE 0794 106 3013
msarchitects@btconnect.com

Client
ZUR- SZIRO

Job
231 GOLDHURST TERRACE

Drawing
ELEVATION - SIDE
(WEST)
EXISTING

Scale
1:50

Date
SEPT 2014

Drawn by
SMS

Drg. No.
Z-S13 : 09

Rev.

