


Lower Ground Plan as Proposed 1:50

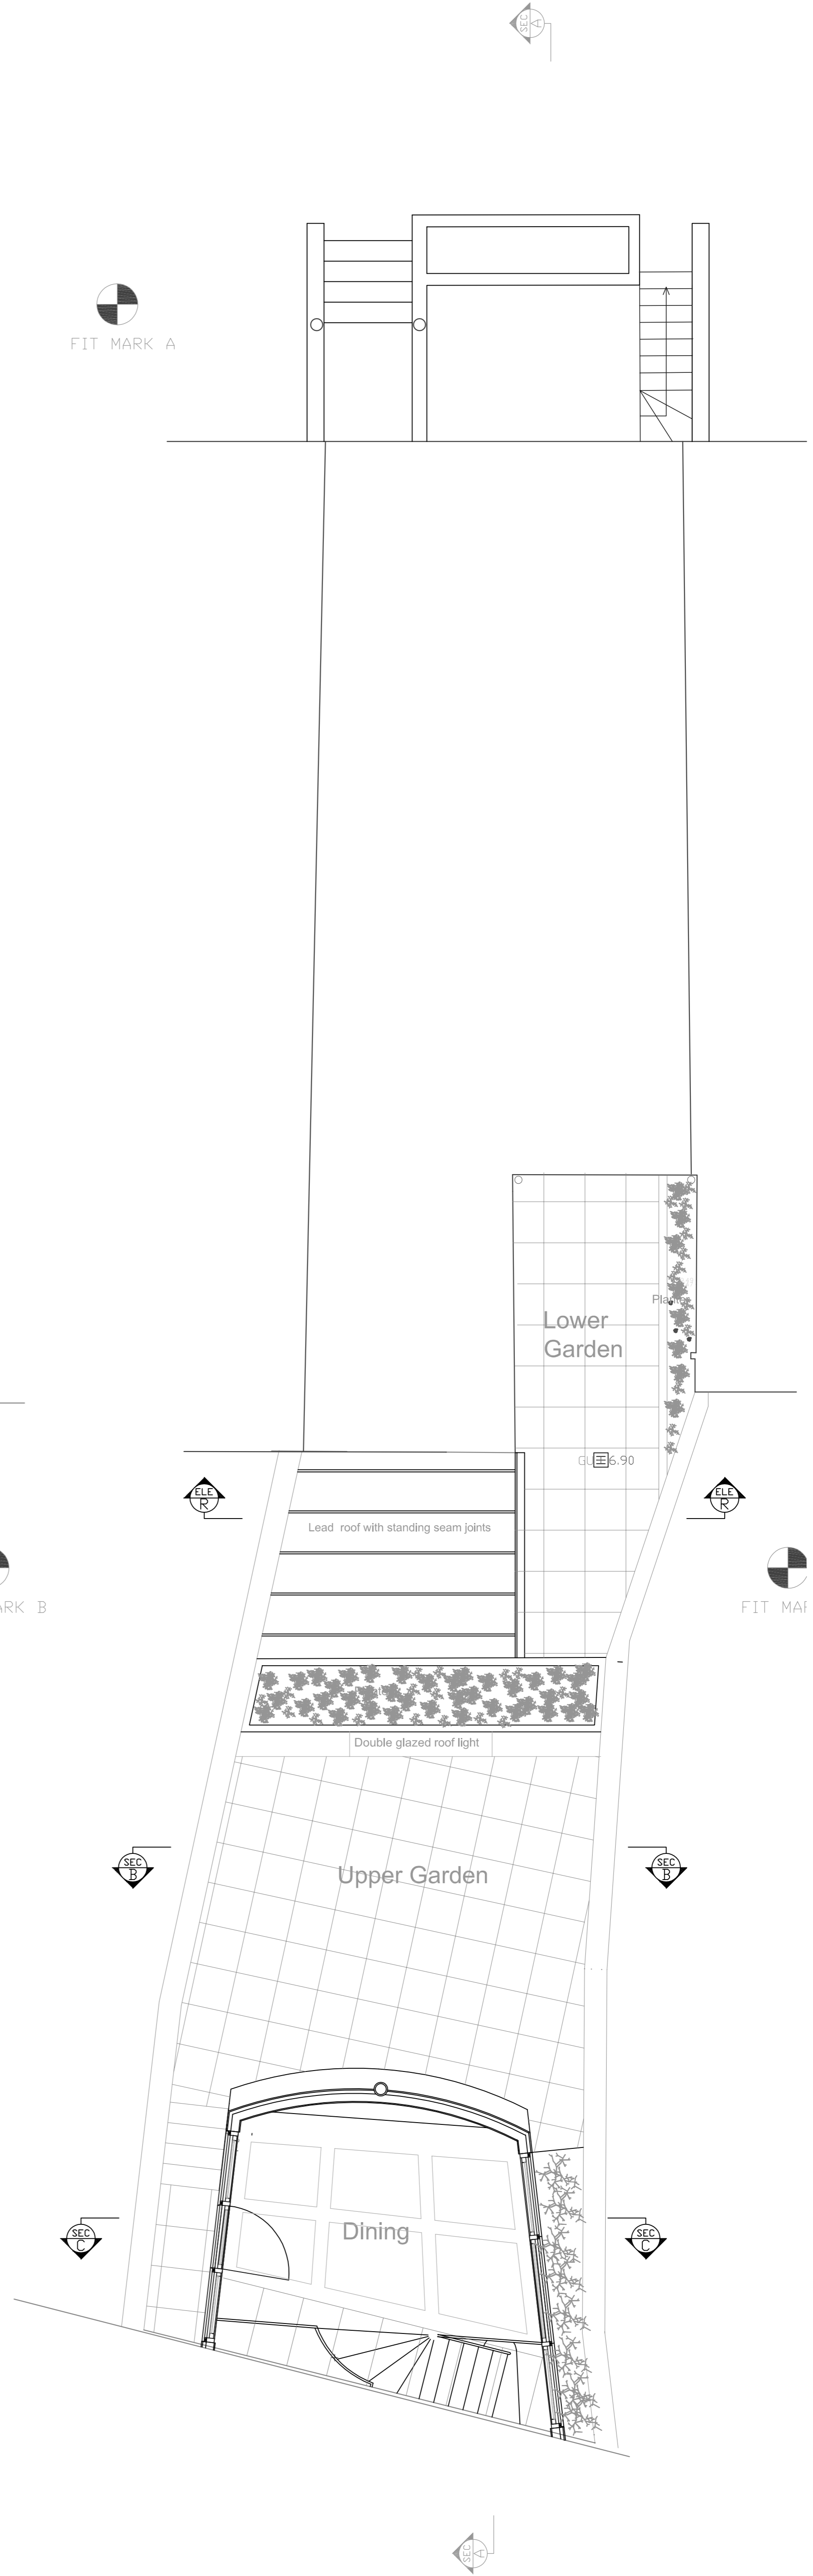

Upper Garden level Plan as Proposed 1:50

Sheet size A1

Scale Bar 1:50



MDMA.

6 Cornwell Road
 Seaford
 East Sussex
 BN25 9JH
 Tel: 01323 843304
 Mob: 07700184177
 email: info@mdmaarchitects.co.uk

Project:
**Lower Ground Flat
 9 St Georges Terrace**

Title:
**Plans
 as Proposed**

Scale:
 1:50

Date:
 01/11/2025

Drawn:
 Nov 14