




Section C-C as Proposed 1:50

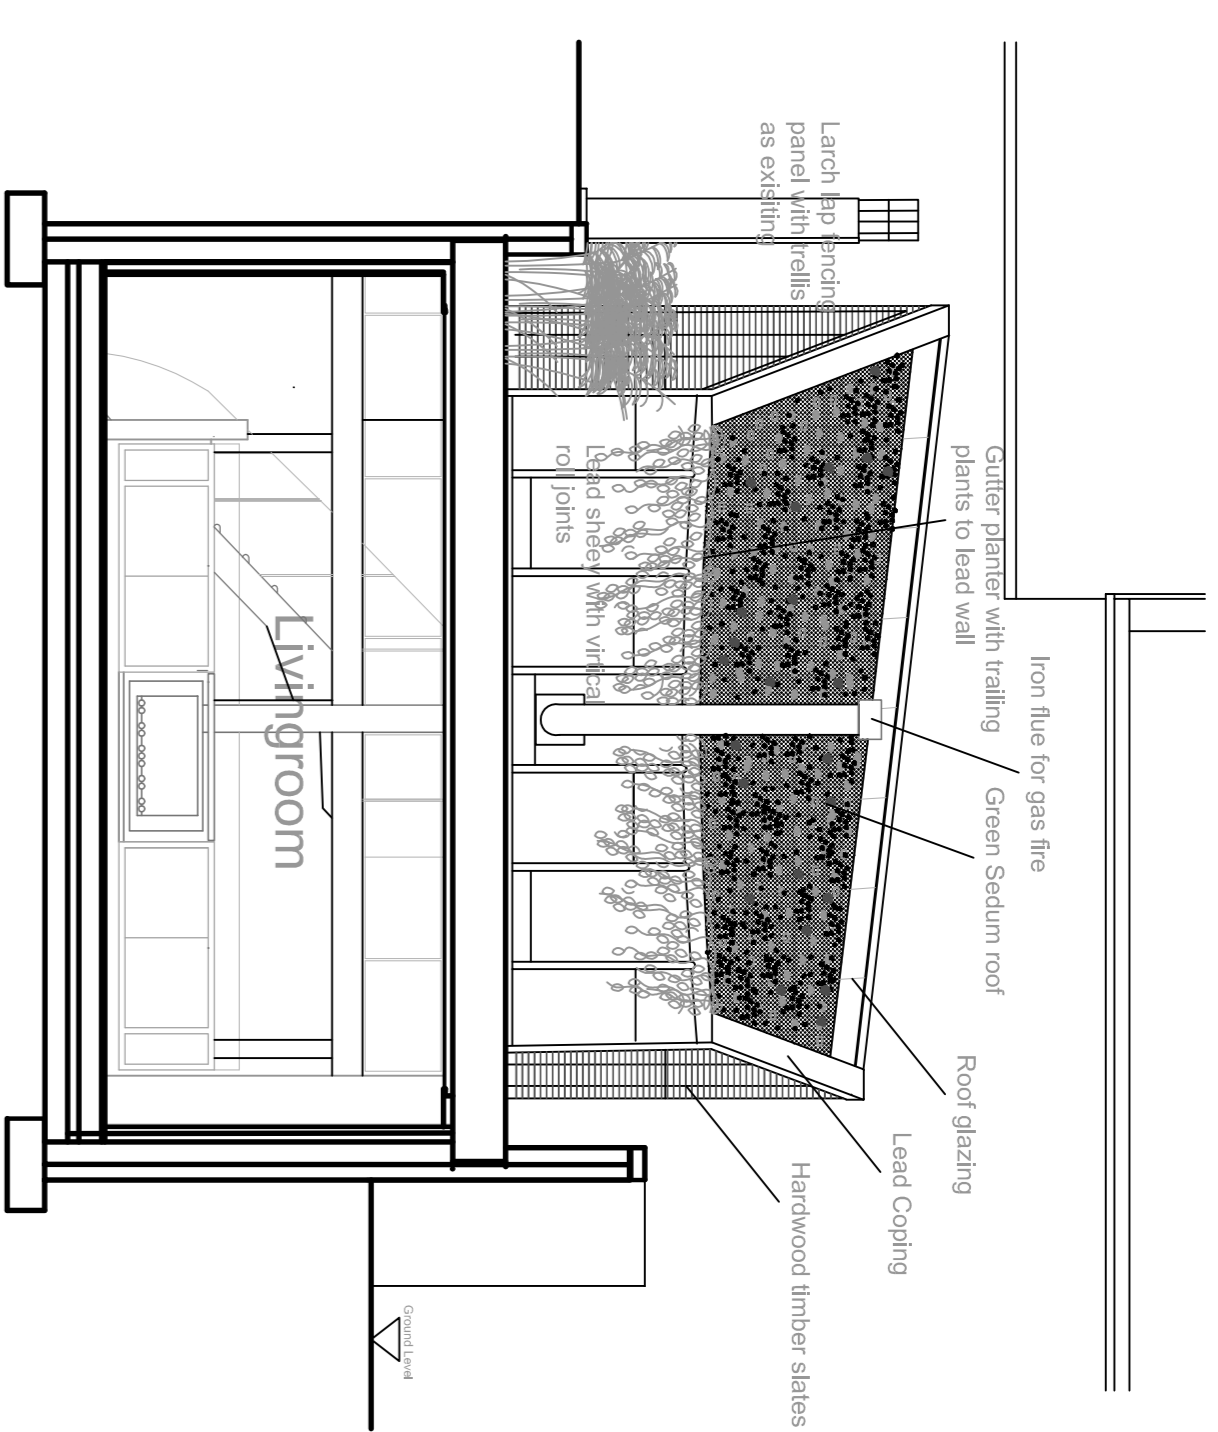

Section B-B as Proposed 1:50

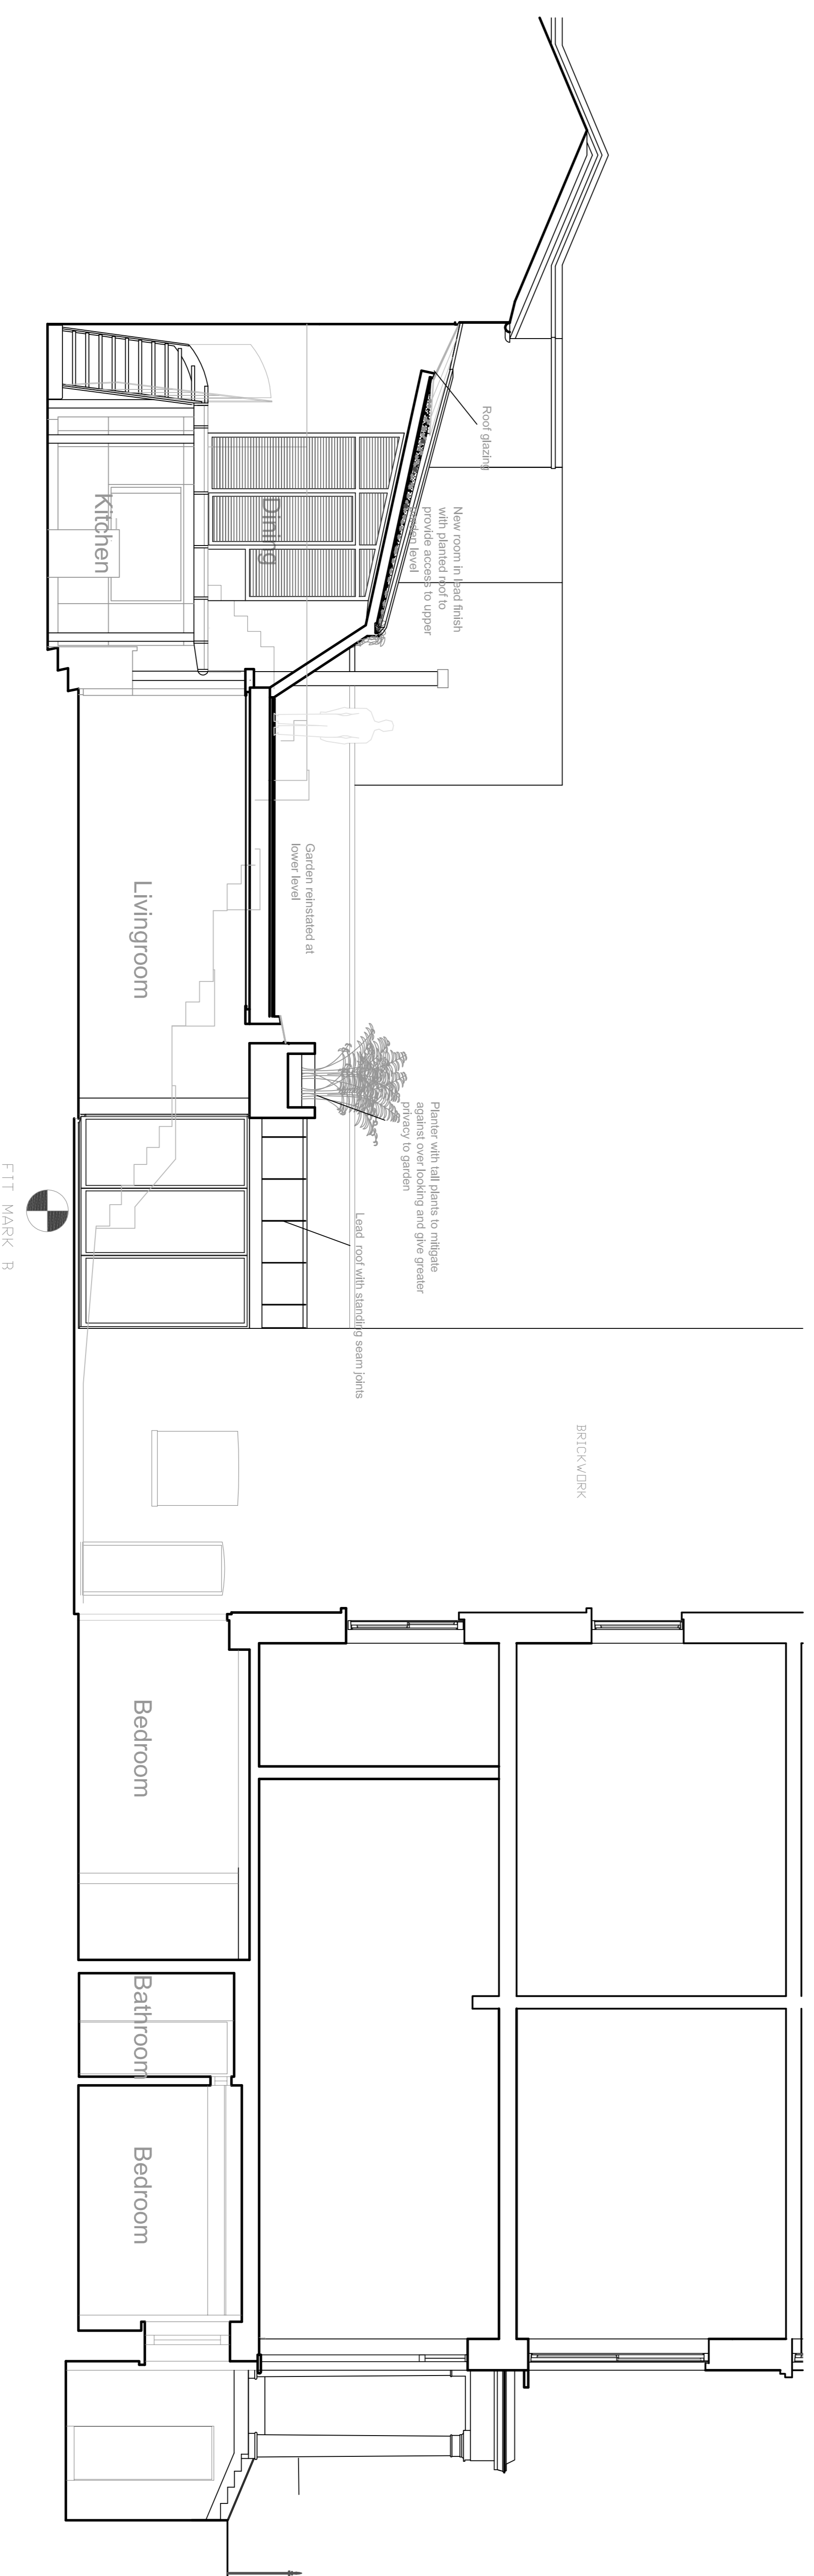

Section A-A as Proposed 1:50

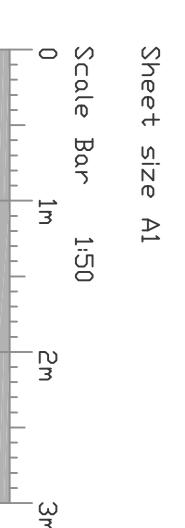

