




Notes:
 Drawings are based on survey data and may not accurately represent what is physically present.
 Do not scale from this drawing. All dimensions are to be verified on site before proceeding with the work.
 All dimensions are in millimeters unless noted otherwise.
 Purcell shall be notified in writing of any discrepancies.

KEY

- Existing Structure
- ▨ Proposed infill structure
- - - Extract Route

Notes

- All M&E Services by Others

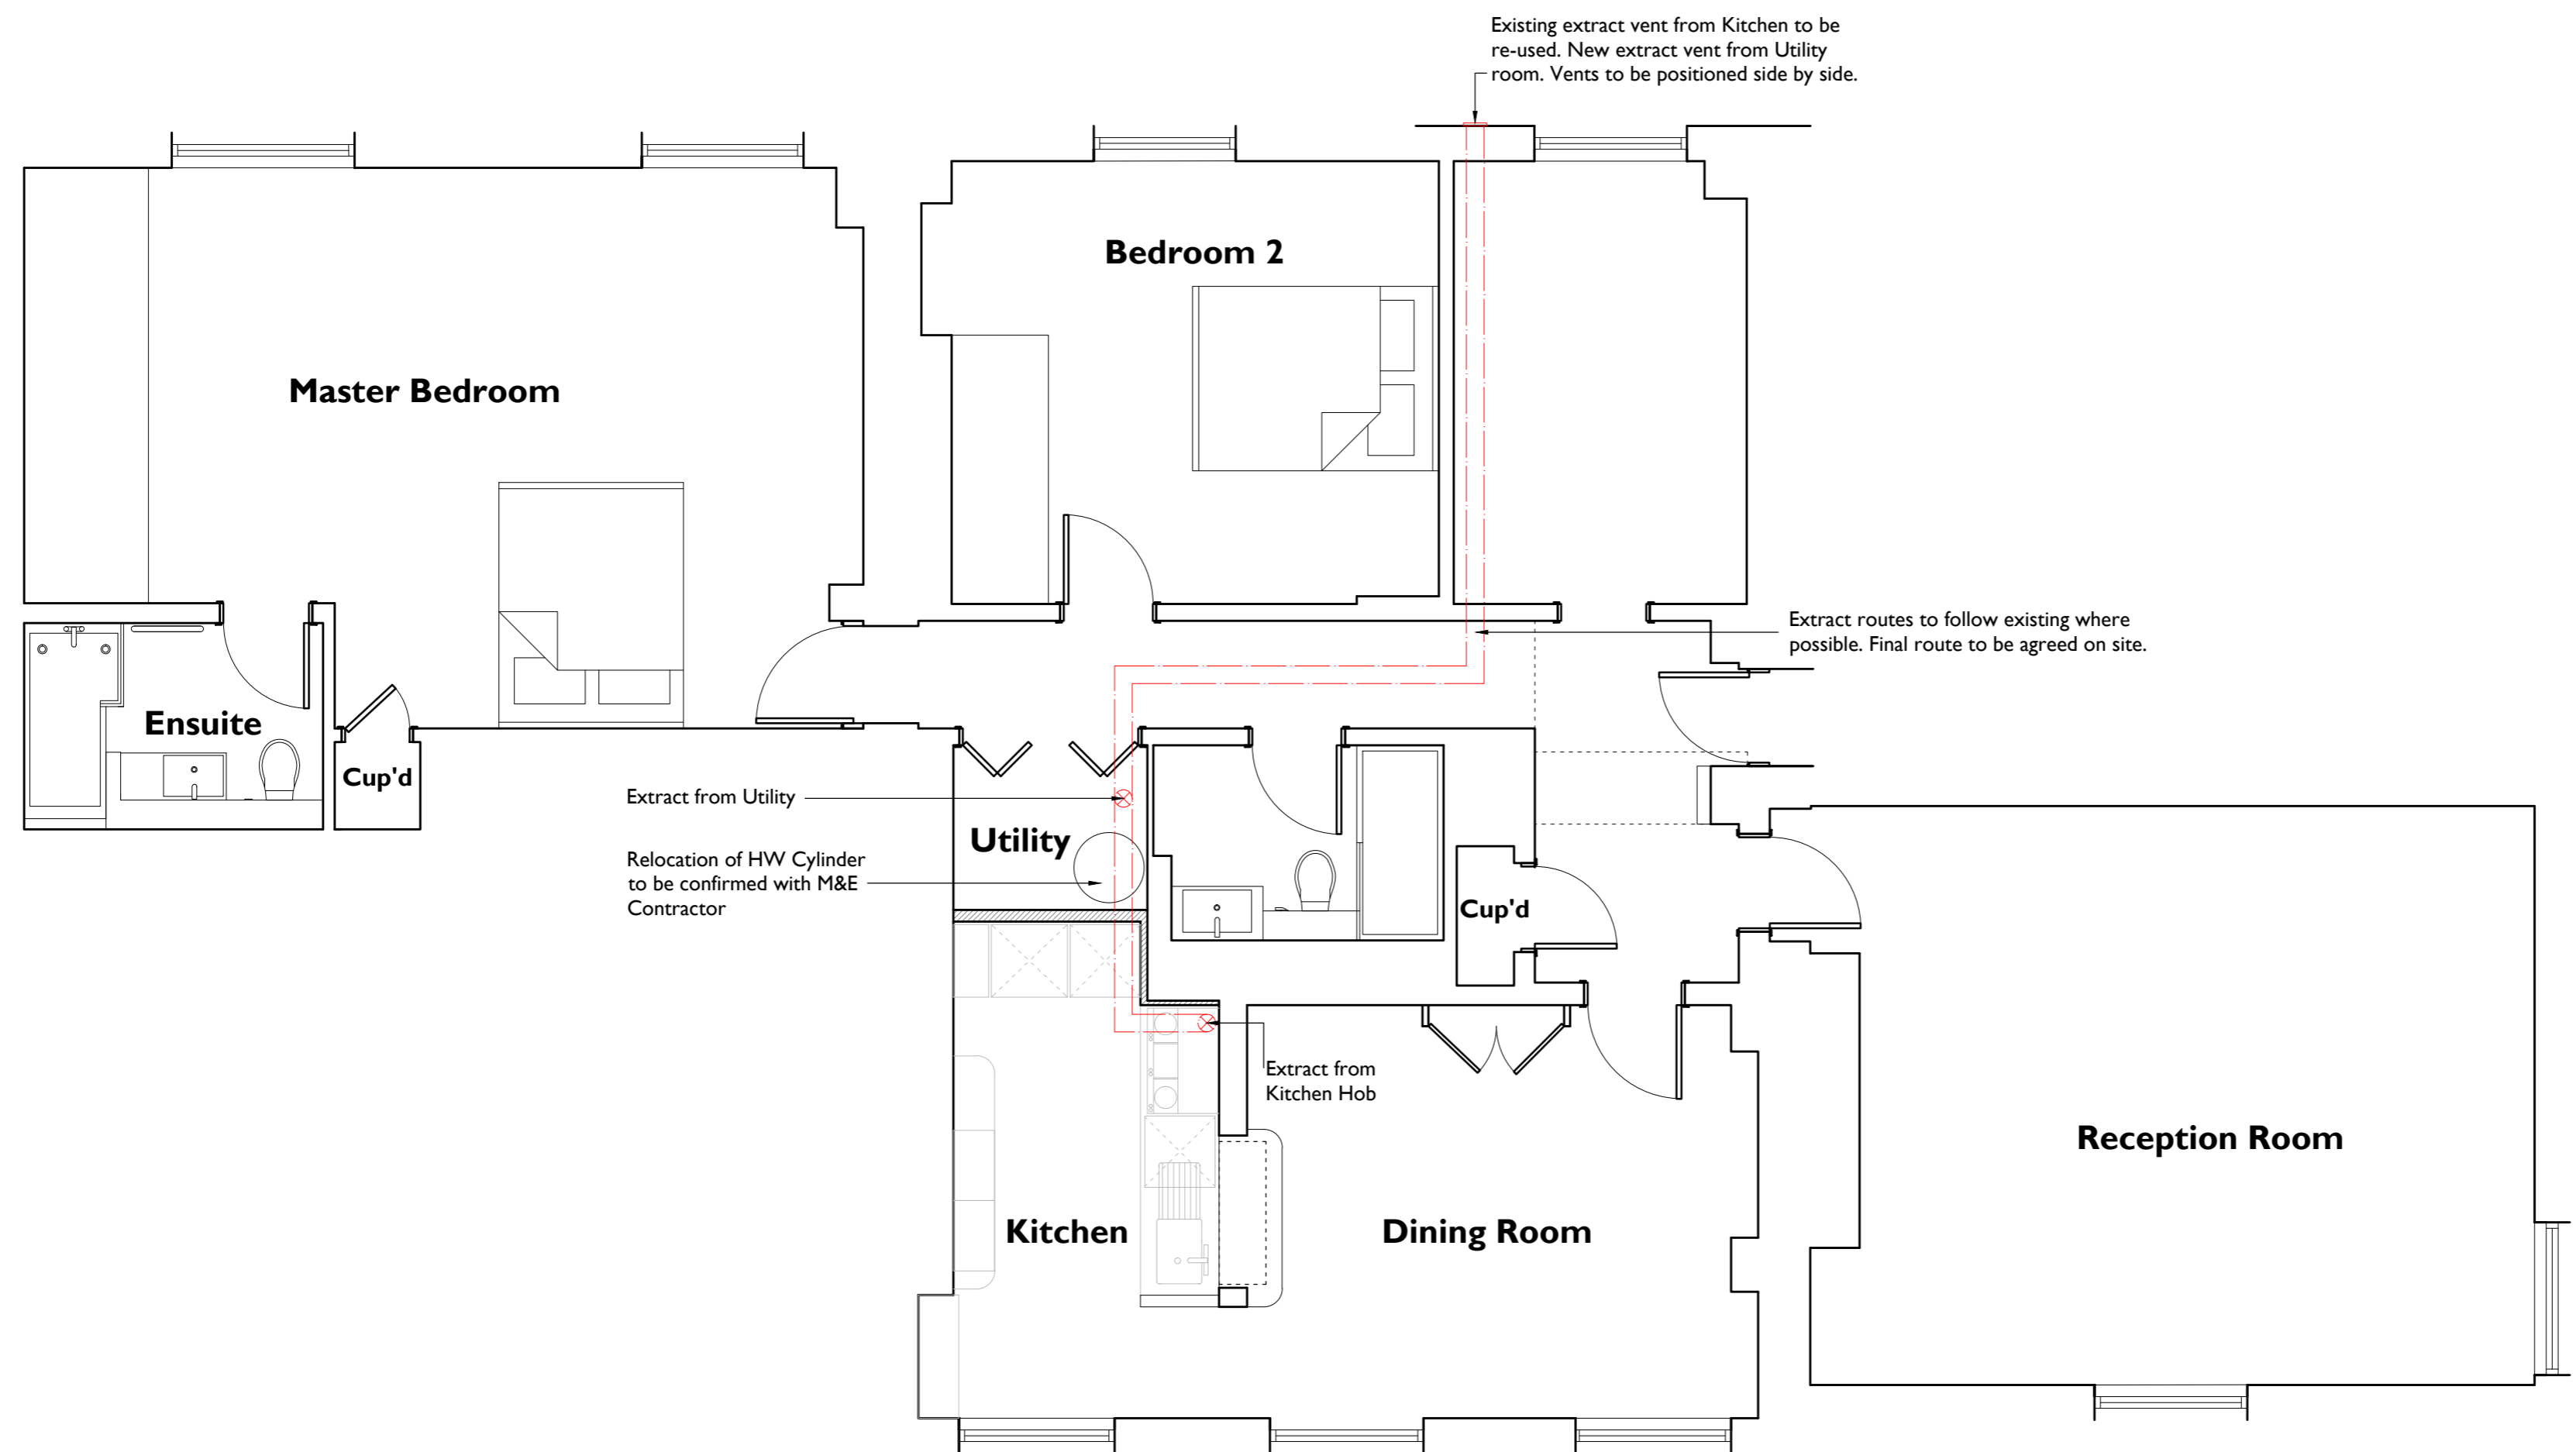

01 PROPOSED LAYOUT PLAN SHOWING SERVICES
204 1:50



First Issue 24 Nov 2014	CW	TS		
ISSUE	DATE	DRAWN	CHECKED	DESCRIPTION
CLIENT		Mr. David Khalastchi		
PROJECT		33 Cumberland Terrace Proposed Internal Alterations		
DRAWING TITLE		Proposed Layout Plan Showing Services		
SIZE & SCALE	A2L	1:50		
DRAWING STATUS	ISSUED FOR LBC			
JOB NUMBER	235851			
DRAWING NO.	204			
REVISION	-			

