


Key Plan

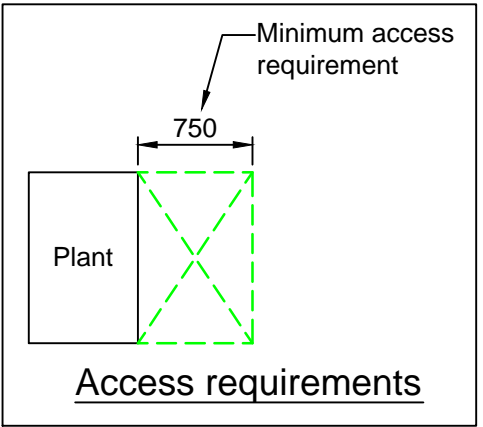

Copyright - This drawing and the designs it represents are the property of MKP Consultants Ltd and shall not be copied, circulated or issued other than is necessary to fulfil contractual requirements of the project.

Legend

- ATT - Attenuator
- AD - Access door
- AHU - Air handling unit
- CC - Cooling coil
- CTA - Crosstalk attenuator
- EG - Extract grille
- FAI - Fresh air intake
- FD - Fire damper
- MCD - Motorised control damper
- RAG - Return air grille
- SD - Supply grille
- VCD - Volume control damper
- PV - PV cells
- Supply ductwork
- Extract ductwork
- Access walkway
- Access required

P4	Nov'14	Preliminary Issue
P3	Oct'14	PV cells omitted
P2	Sep'14	Preliminary Issue
P1	Sep'14	Preliminary Issue
Rev	Date	Description

Client

Brookfield MULTIPLEX BM

Project Title

UNIVERSITY OF LONDON
CARTWRIGHT GARDENS

Drawing Title

MECHANICAL SERVICES
HUGHES PARRY
ROOF LAYOUT



MKP CONSULTANTS
ENGINEERING EXCELLENCE

Warren Farm Barn, Andover Road,
Micheldever Station, Winchester, SO21 3FL
Tel. 01962 774665, www.mkpg.com


Drawn	Date	Checked	Approved
PG	SEP'14	GS	PK

Scale	Size	Issue
1:50	<input type="radio"/> A4 <input type="radio"/> A3 <input checked="" type="radio"/> A1 <input type="radio"/> A0	<input checked="" type="radio"/> Preliminary <input type="radio"/> Tender <input type="radio"/> Construction

Drg. No.	Rev
2408-M-SK-703	P4

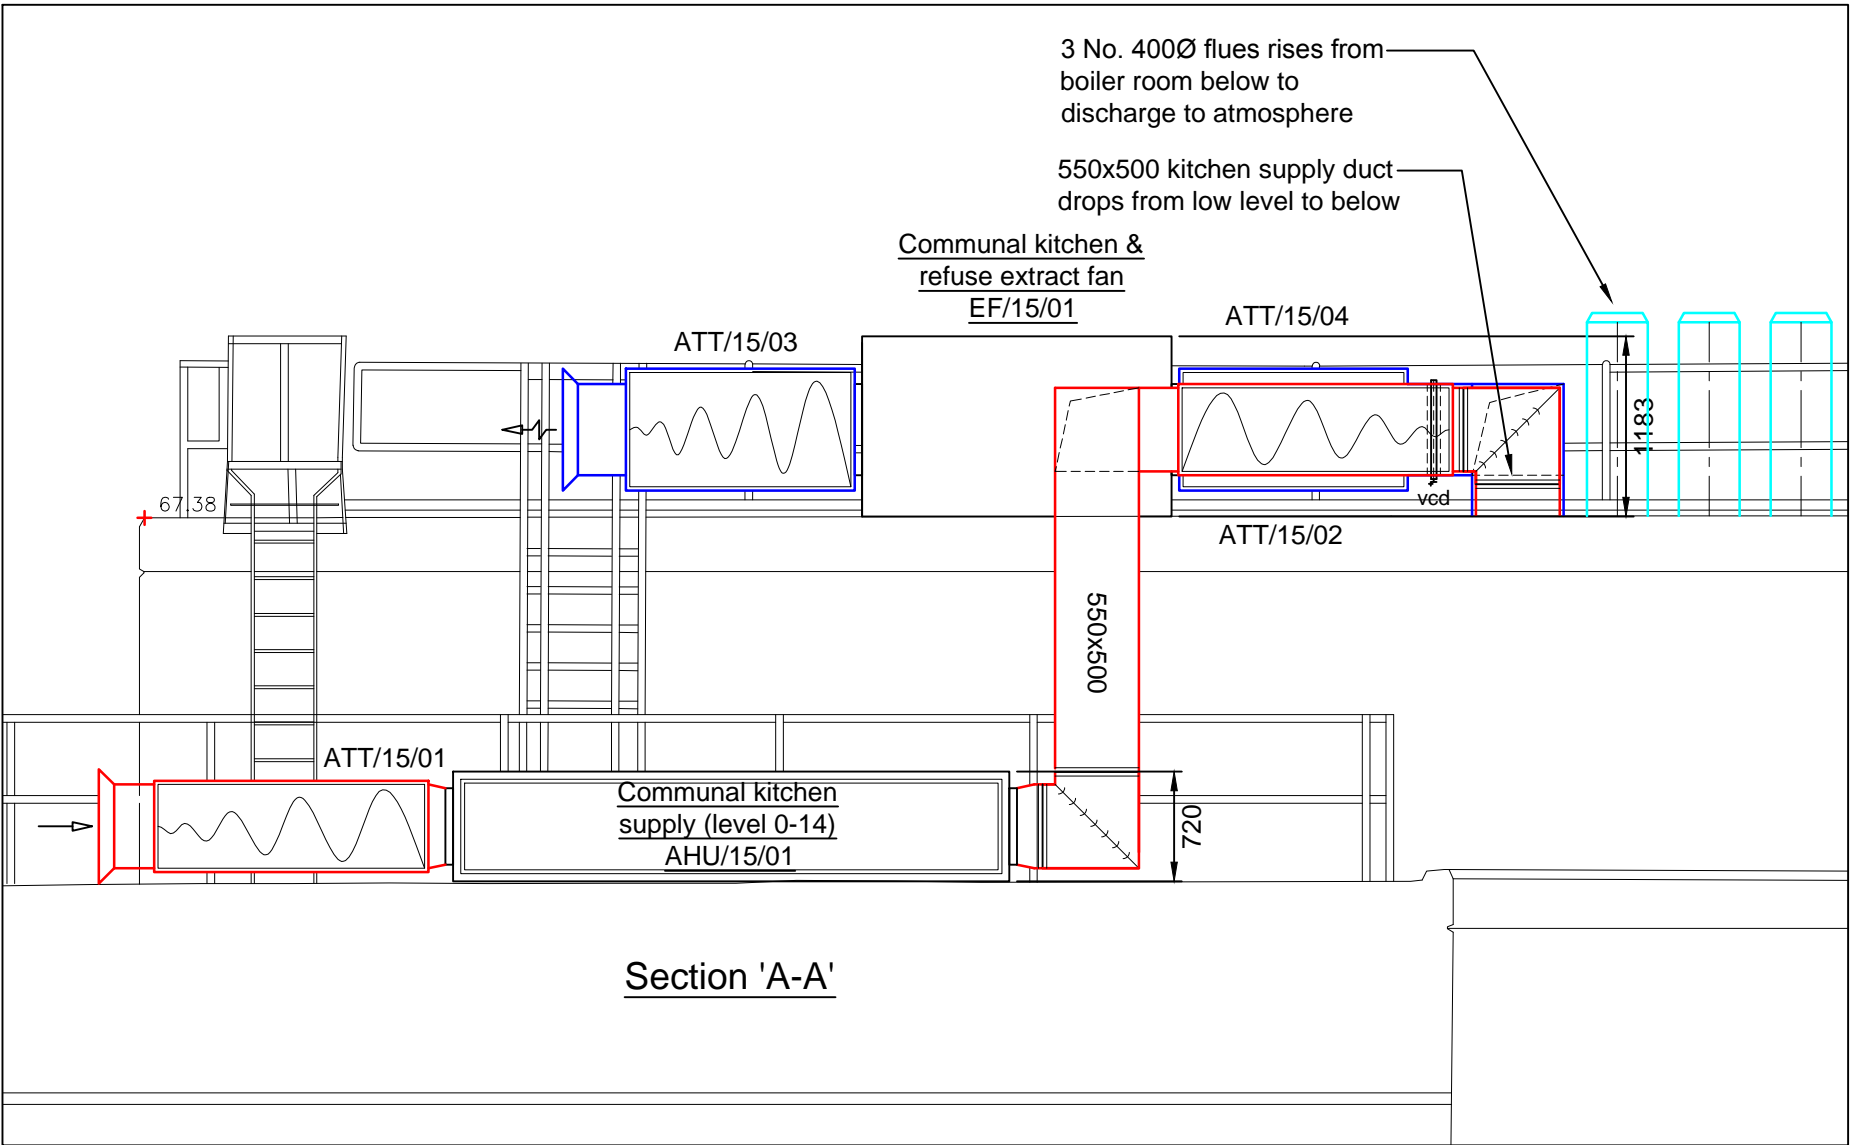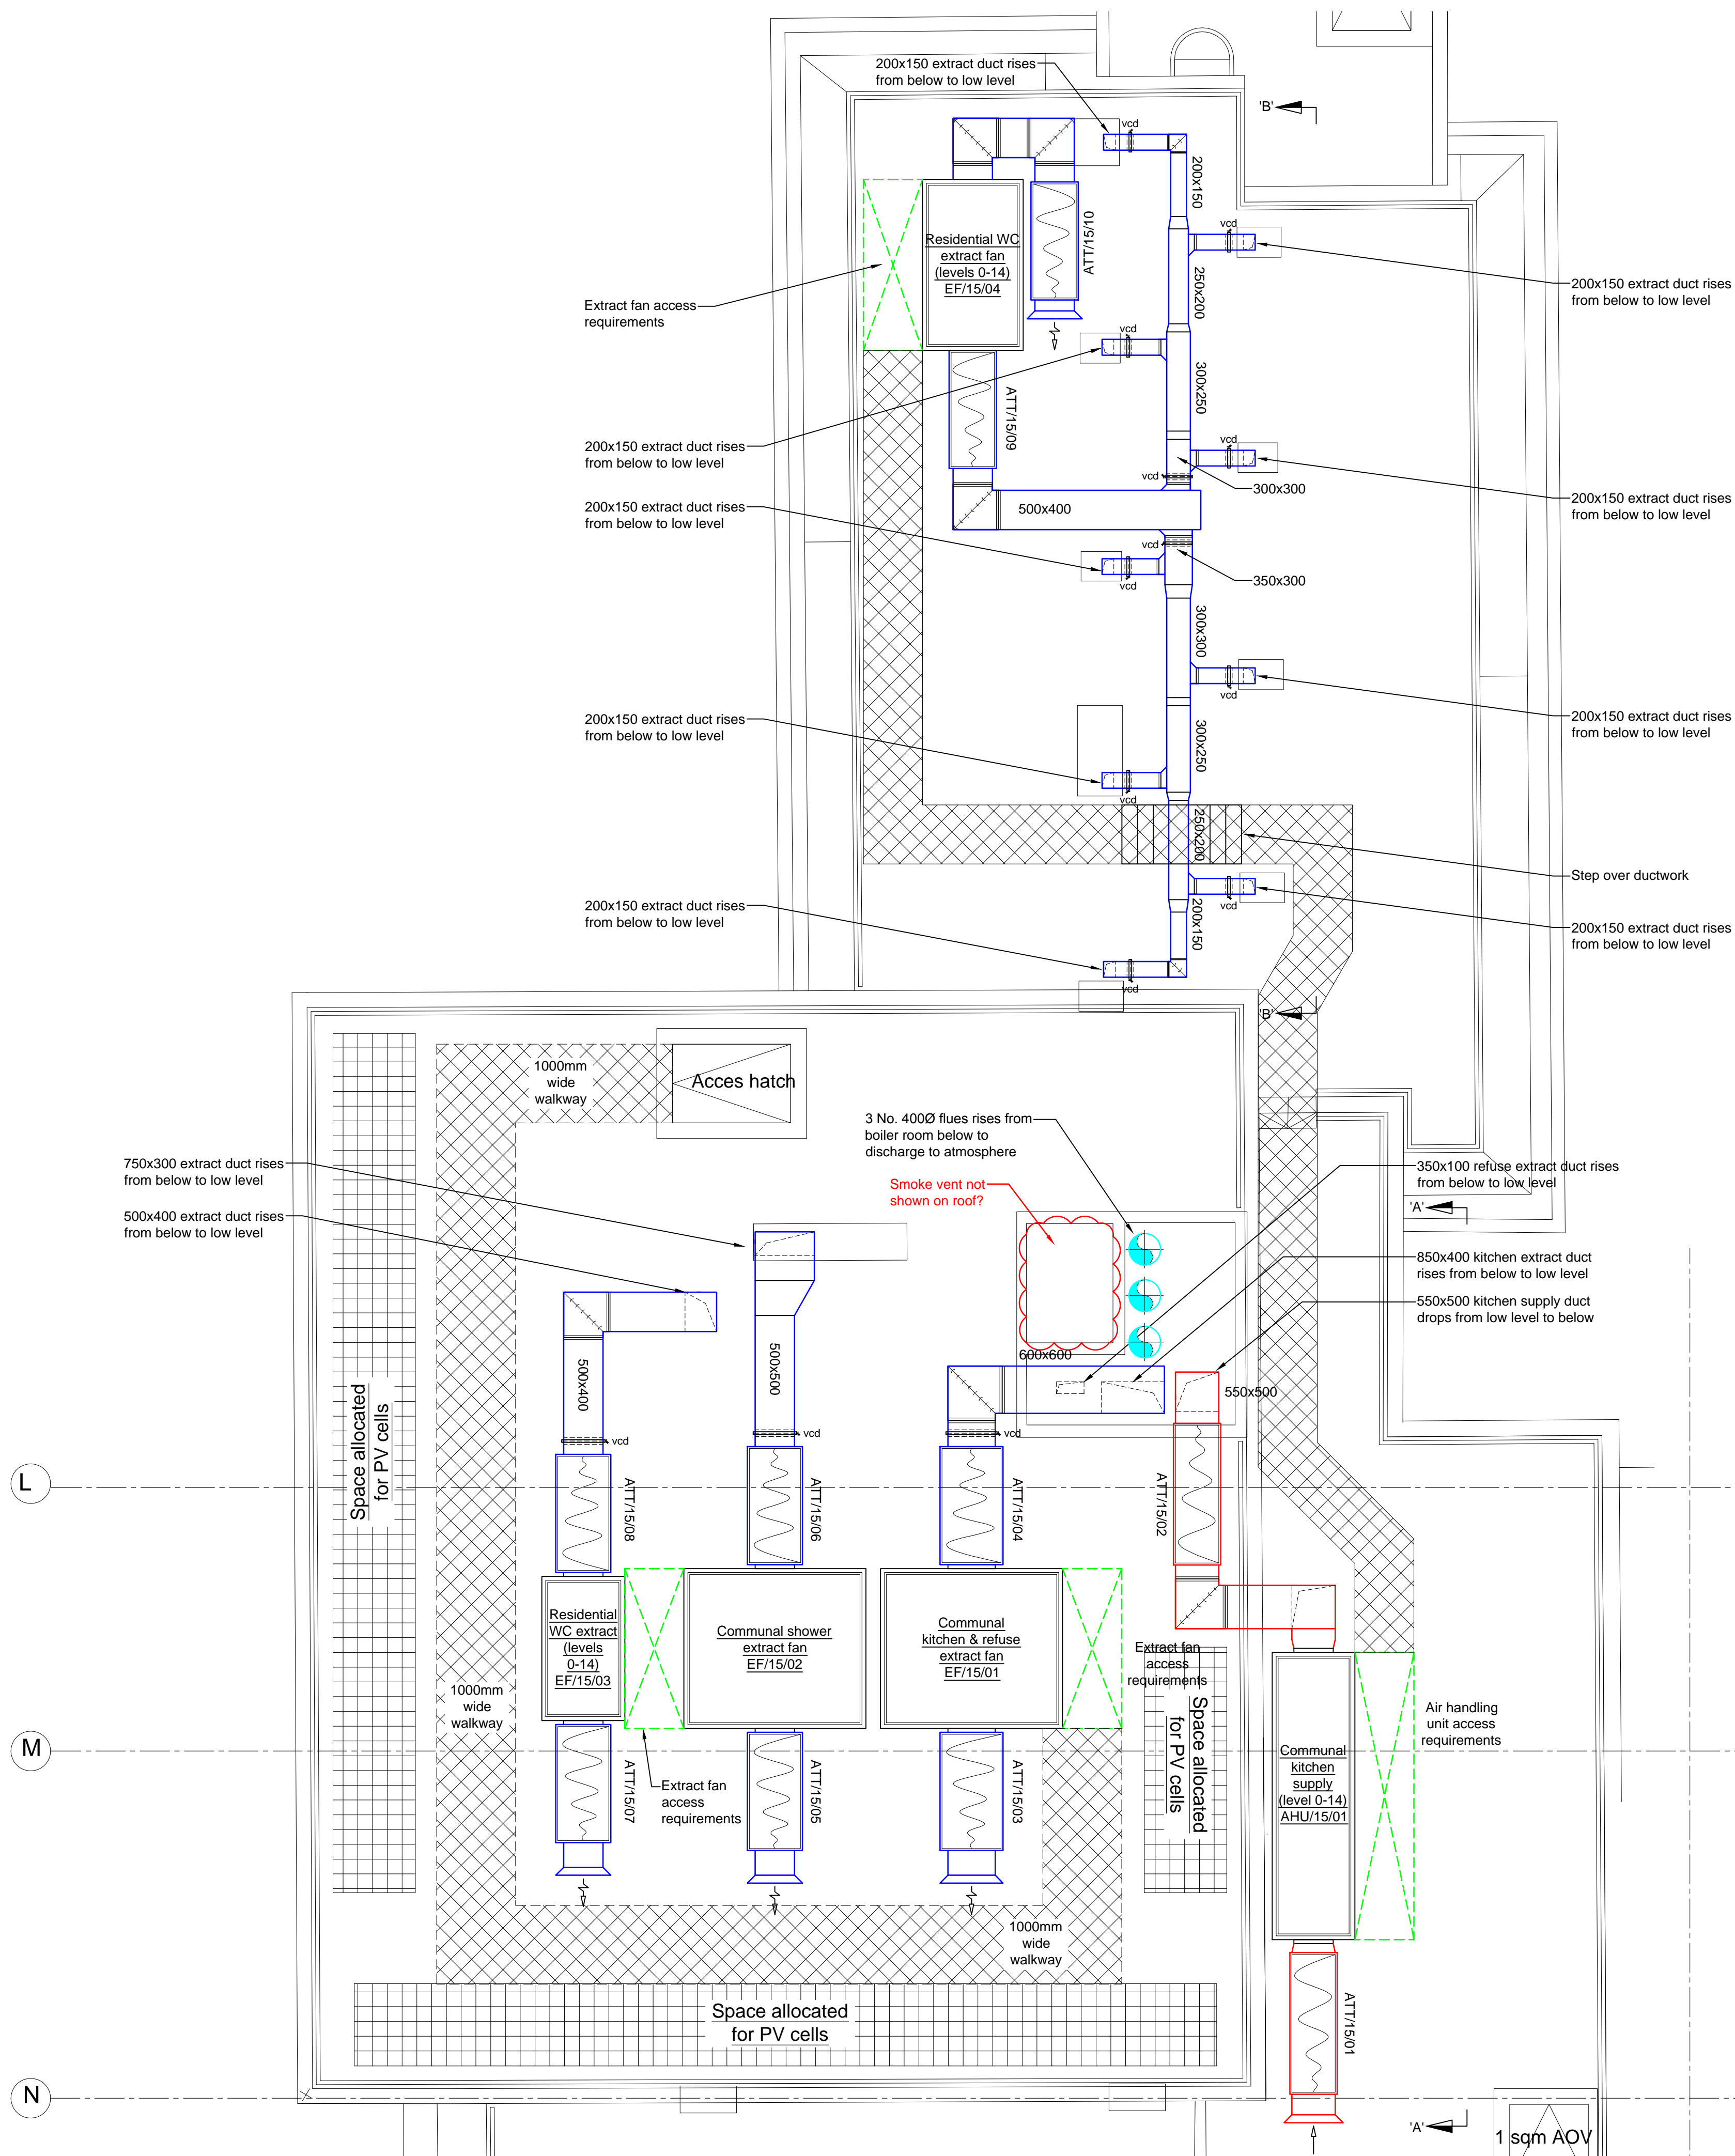

Section 'A-A'

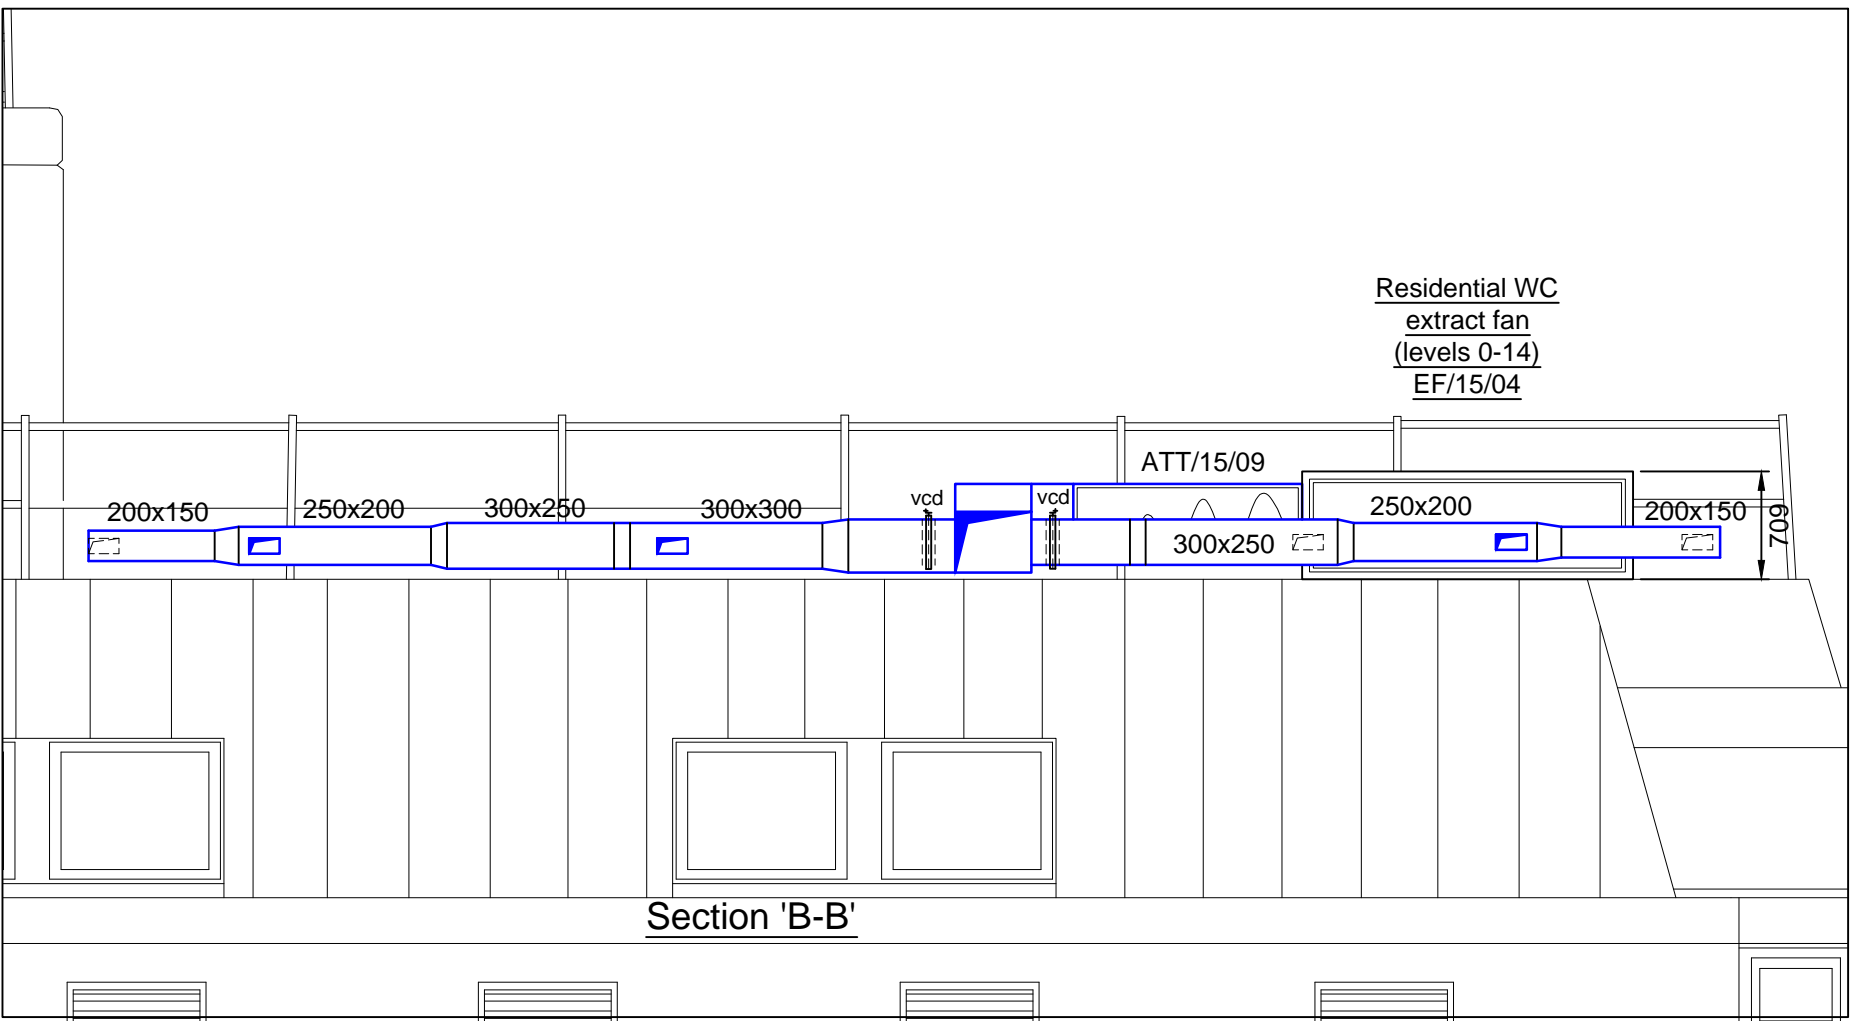

Section 'B-B'