

NOTES


Do not scale dimensions from this drawing except for local authority planning purposes.
The contractor is responsible for checking dimensions, tolerances and references. Any discrepancies to be verified with the Project Manager before proceeding with the works.

This drawing is copyright to DHP and may not be reproduced in any form without prior written consent. All current drawings and specifications for the project must be read in conjunction with the designers hazard and environment assessment record.



Rev	Date	Description	CHK


243 Brooklands Road
Weybridge
Surrey KT13 0RH
T 01932 850100
W www.dhpa.co.uk

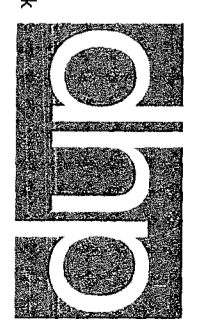



Project
La Sainte Union
Catholic School
Highgate Road
London, NW5 1RP

Drawing
Block B Senior Building
Tree Protection Plan

Drawn By	MW	Date	16/05/14
Project Manager	MW	Scale	1:200@A2
Project No.	4909	Drawing No.	W108
		Stage/Rev	T

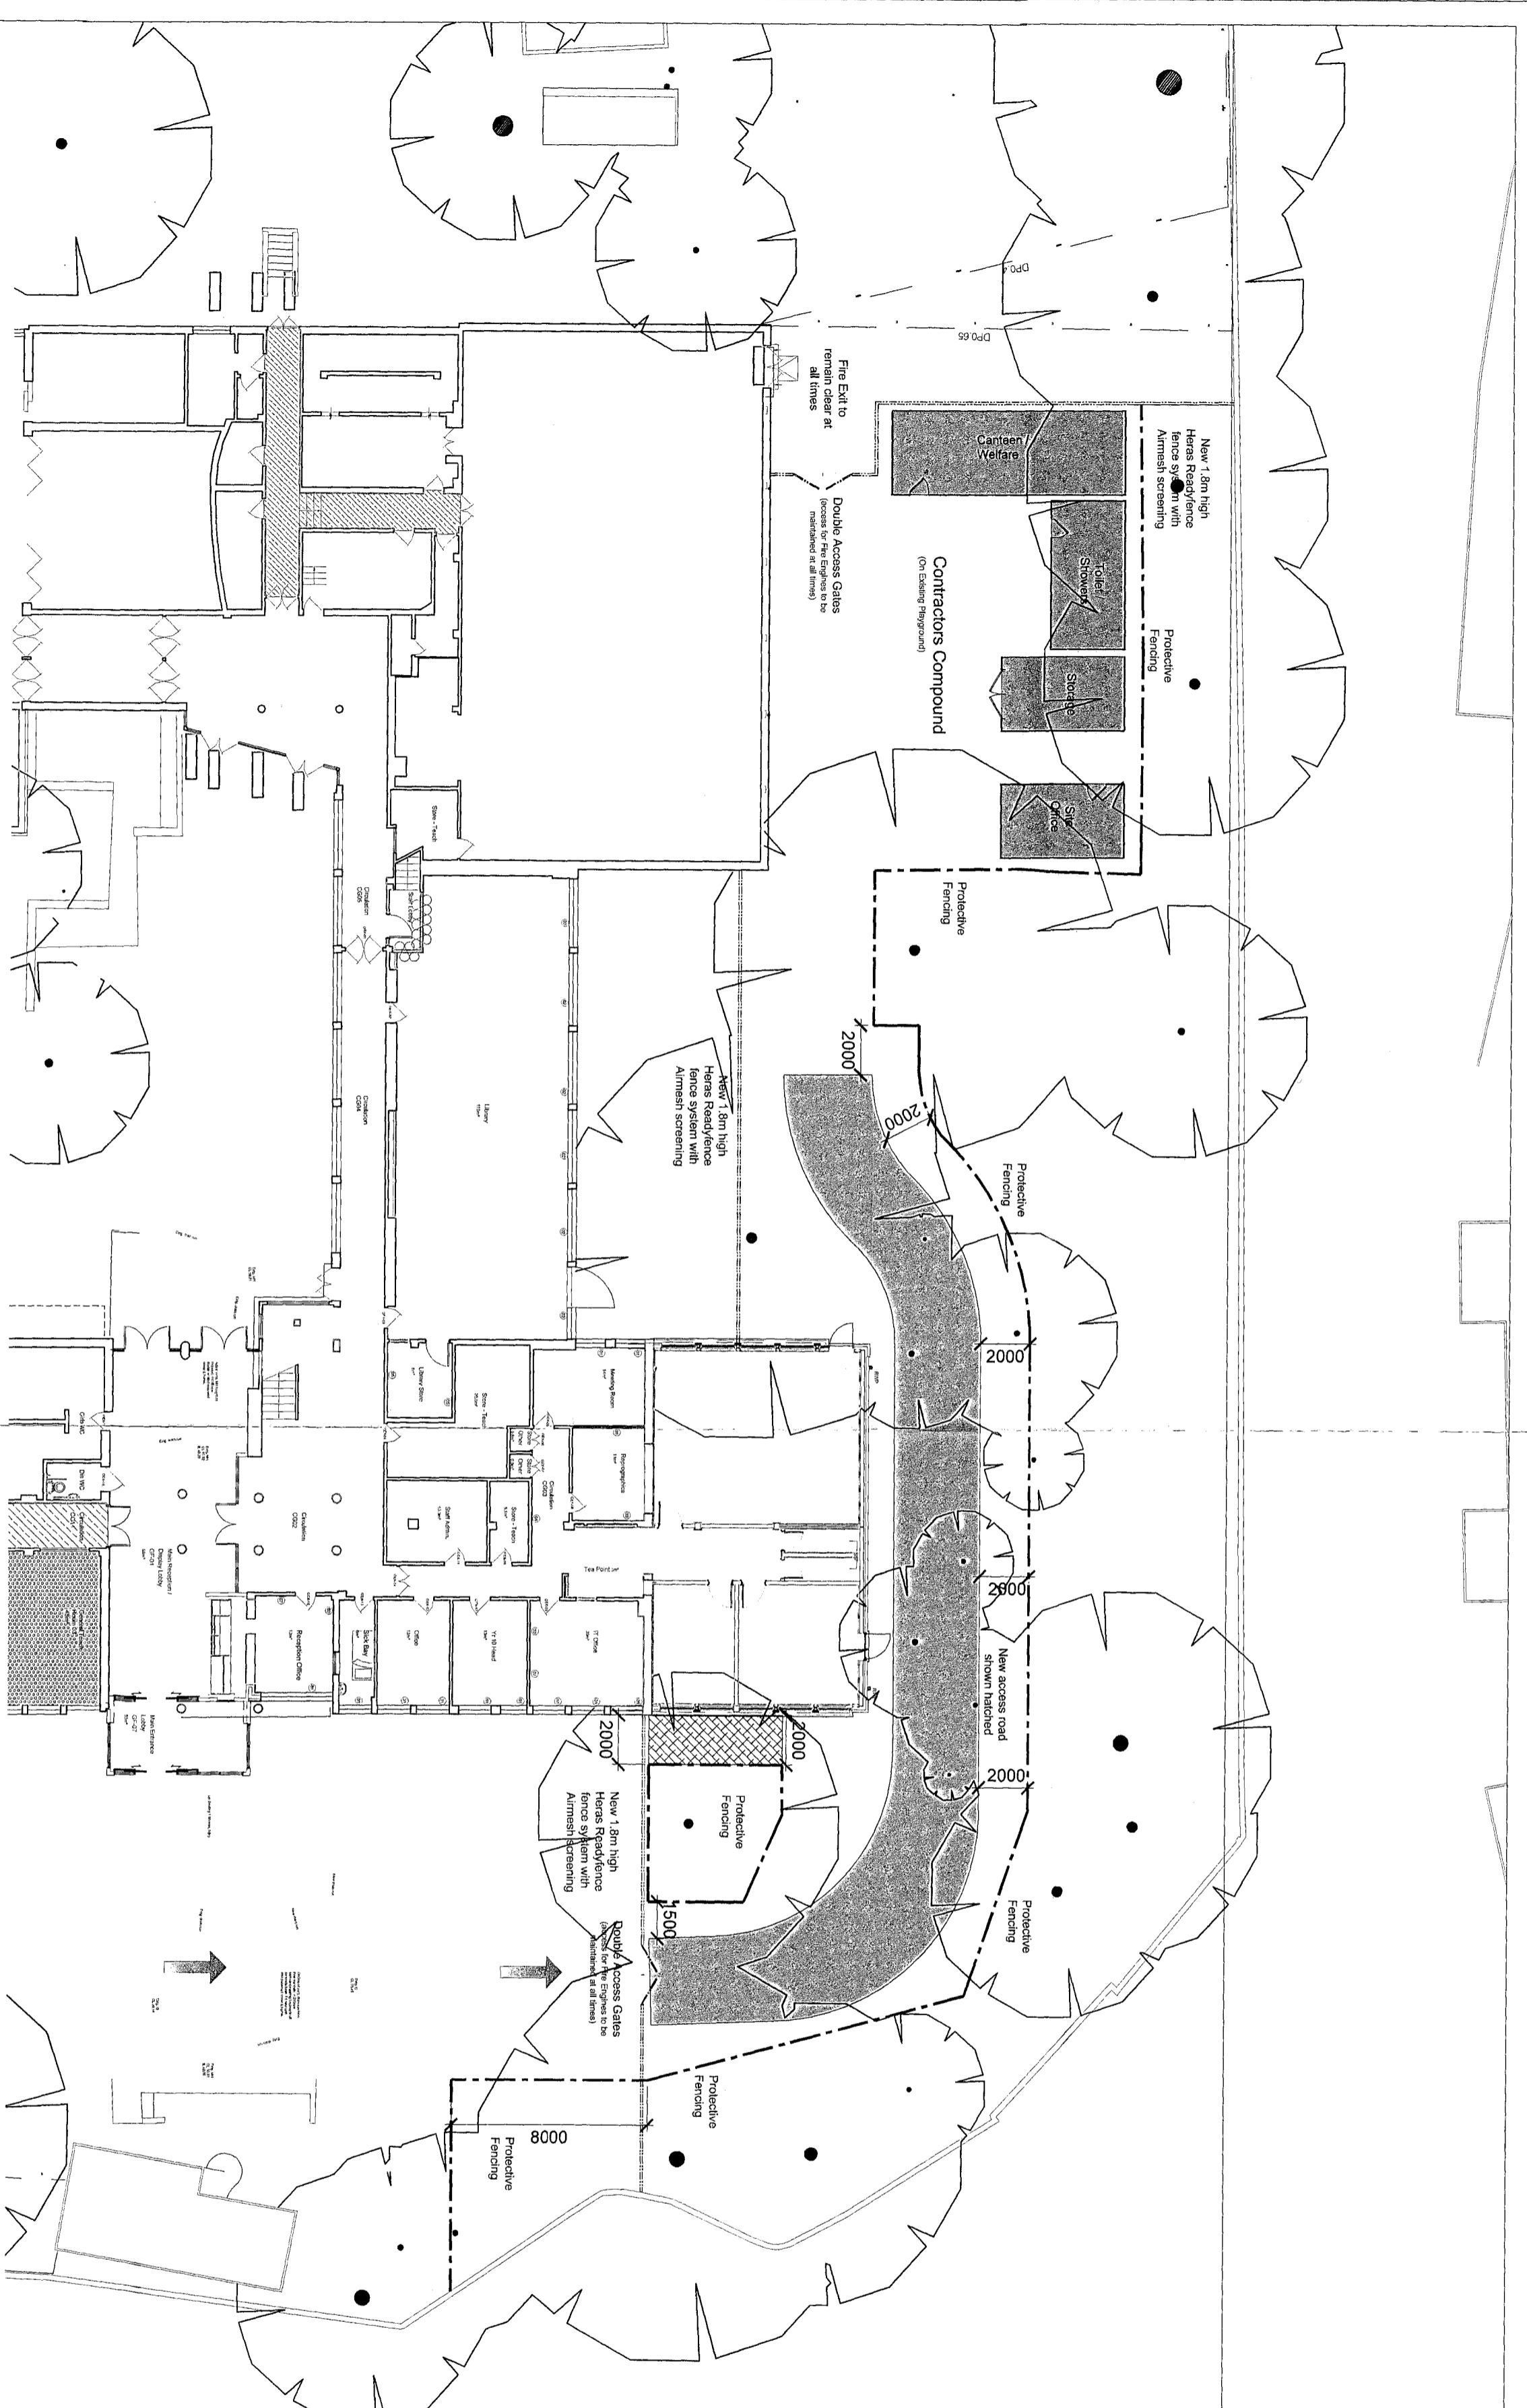

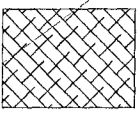Key:
 Heavy Duty Ground Panels
 Protective Fencing