




(c) Crown Copyright and database rights 2014. Ordnance Survey Licence 100031961
Reproduction in whole or in part is prohibited
without the prior permission of Ordnance Survey.

02 LOCATION PLAN
SCALE 1:1250

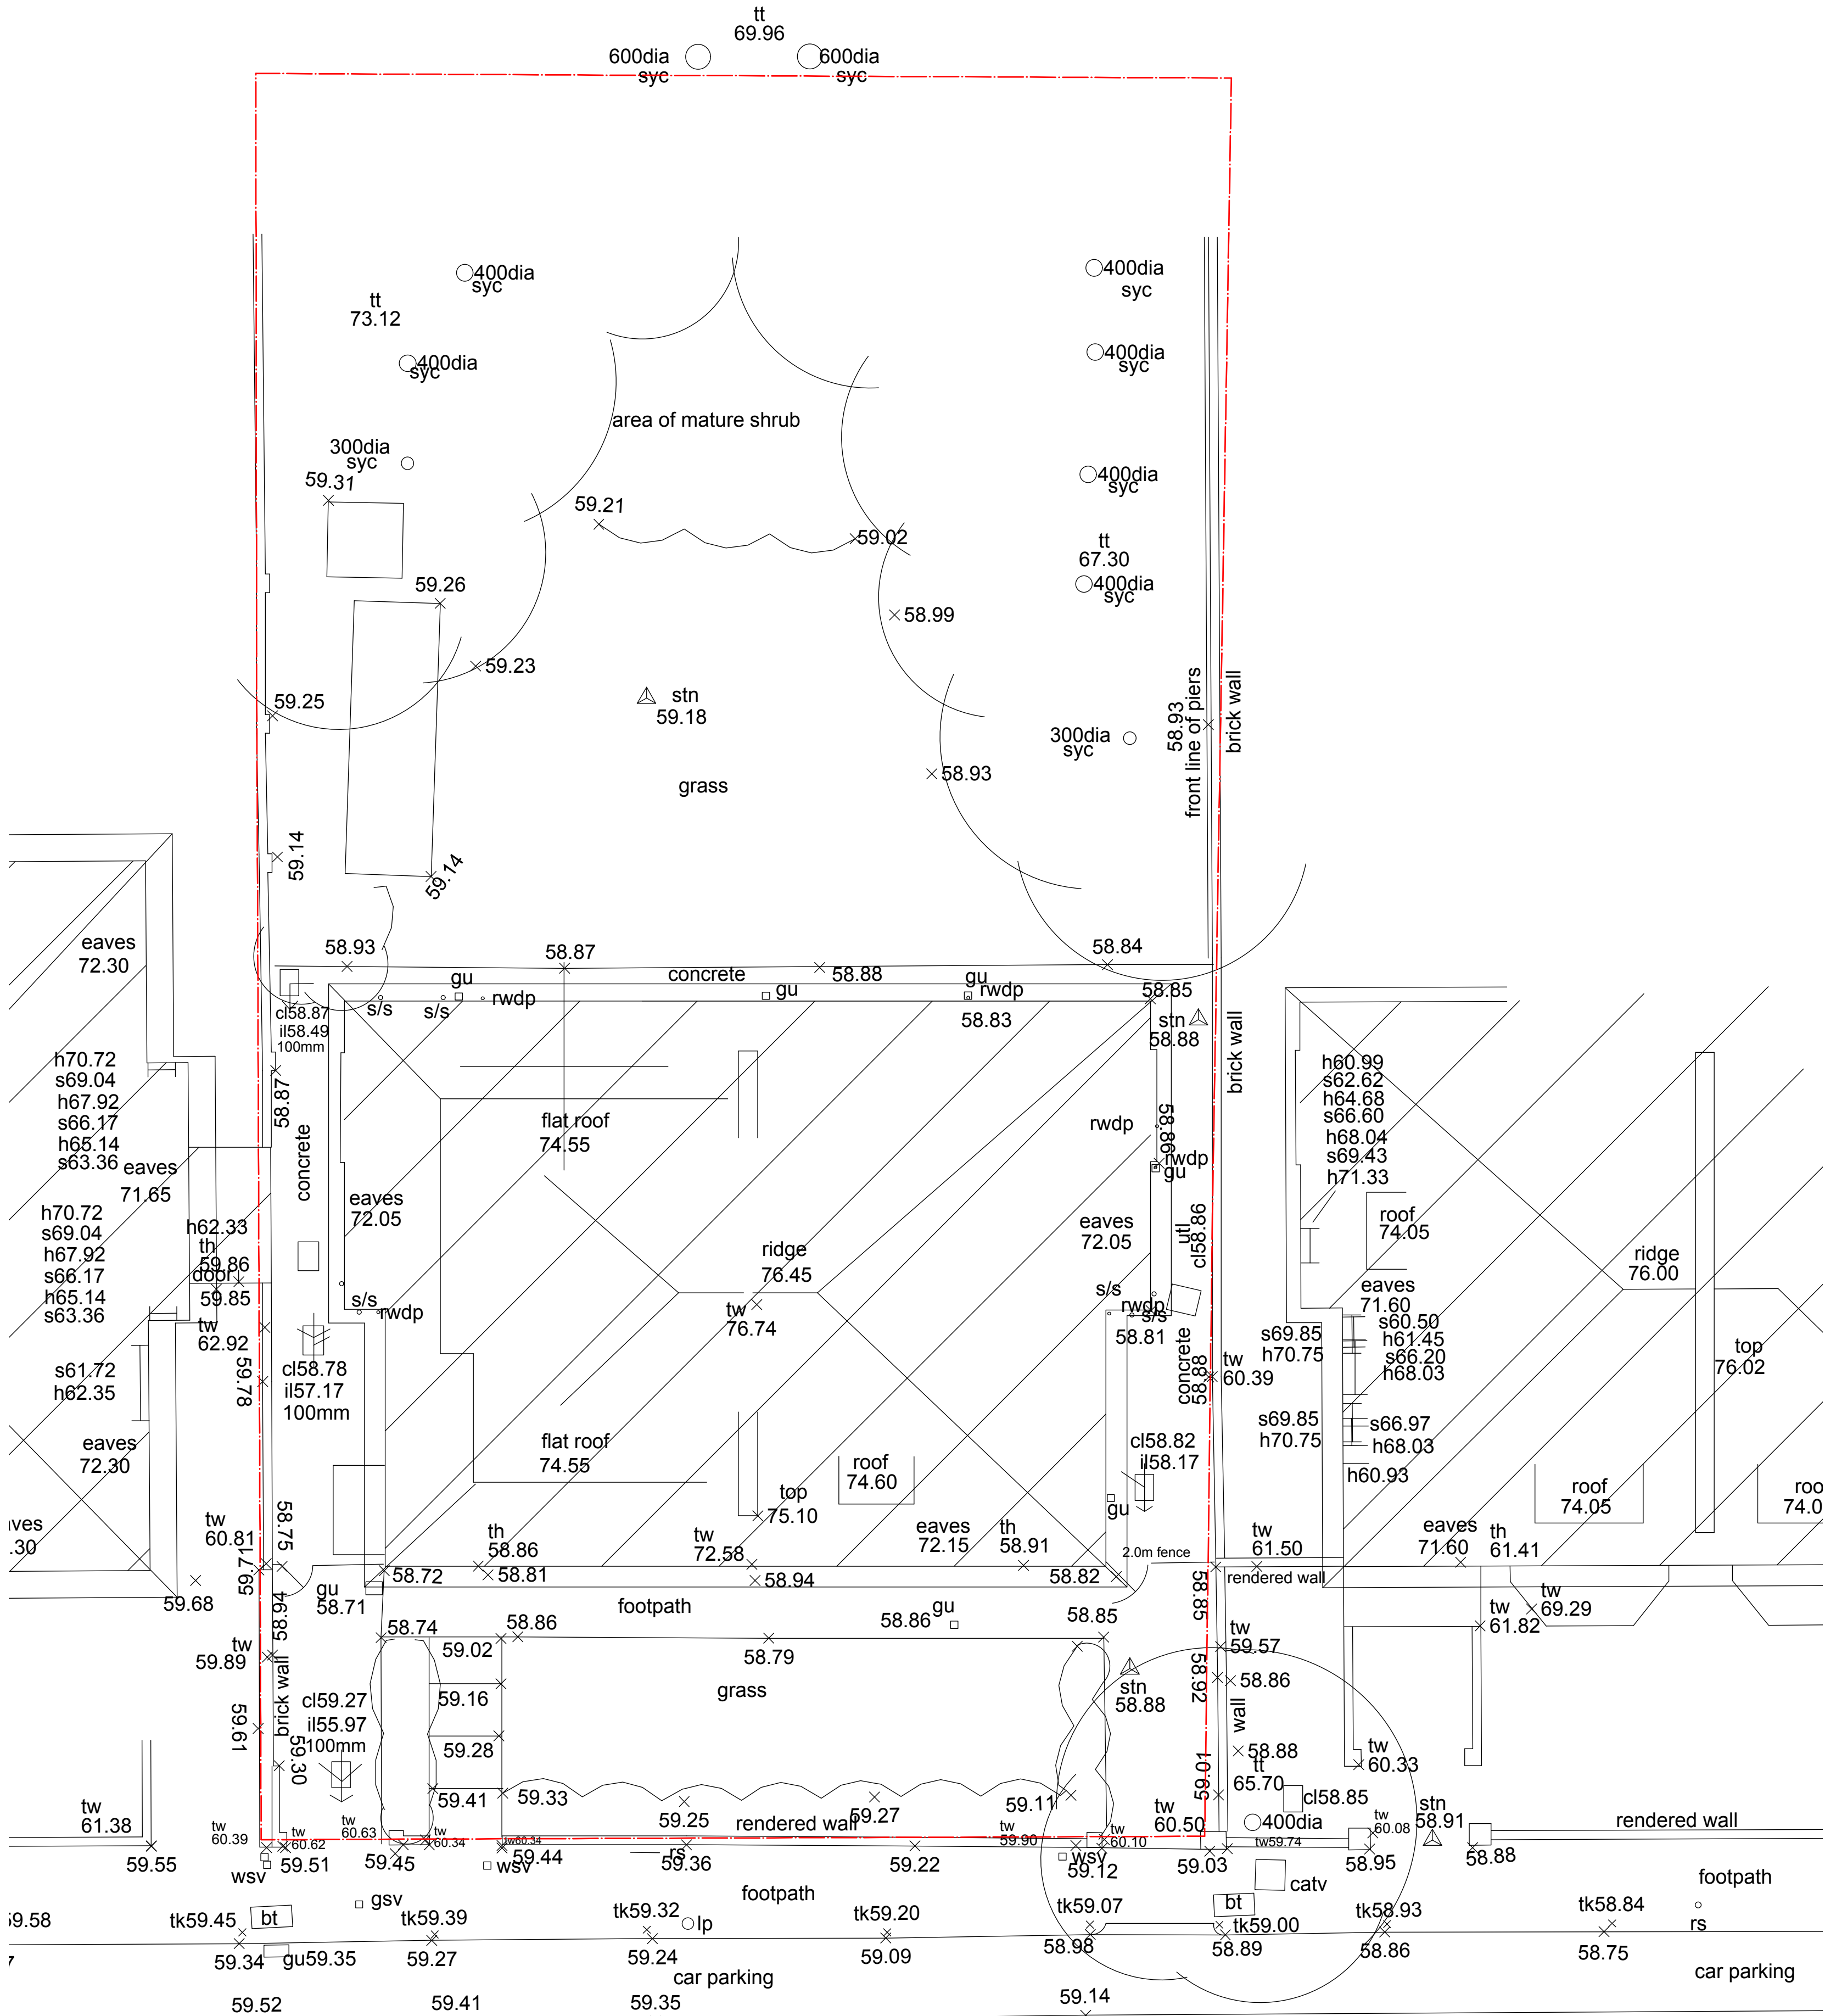

--- SITE BOUNDARY
NOTE: SITE BOUNDARY ILLUSTRATED ON DRAWING DEFINED
BY OS MAP DATA RATHER THAN SURVEY DATA

© john pardey architects
• Do not Scale. Used figured dimensions only.
• All dimensions to be checked on site.
• All drawings to be read in conjunction with engineer's drawings. Any discrepancies between consultants drawings to be reported to the Architect before any work commences.
• The Contractor's attention is drawn to the Health & Safety matters identified in the Health & Safety plan and on drawings as being potentially hazardous.
• These items should not be considered as a full and final list.
• The Work Package Contractor's normal Health & Safety obligations still apply when undertaking constructional operations both on and off site.

rev	date	initials	description
-----	------	----------	-------------

drawing:
LOCATION PLAN + TOPOGRAPHICAL SURVEY

project:
CLIFFORD PUGH HOUSE

drawing no:	status code/ revision:
1409_100	-

status:

PLANNING

scale @ A1:	date:
1:1250 / 1:100	NOV 2014

jpa

john pardey architects
Beck Farm Studio St Leonards Road
East End Lymington Hampshire SO41 5SR
www.johnpardeyarchitects.com 01590 626465