


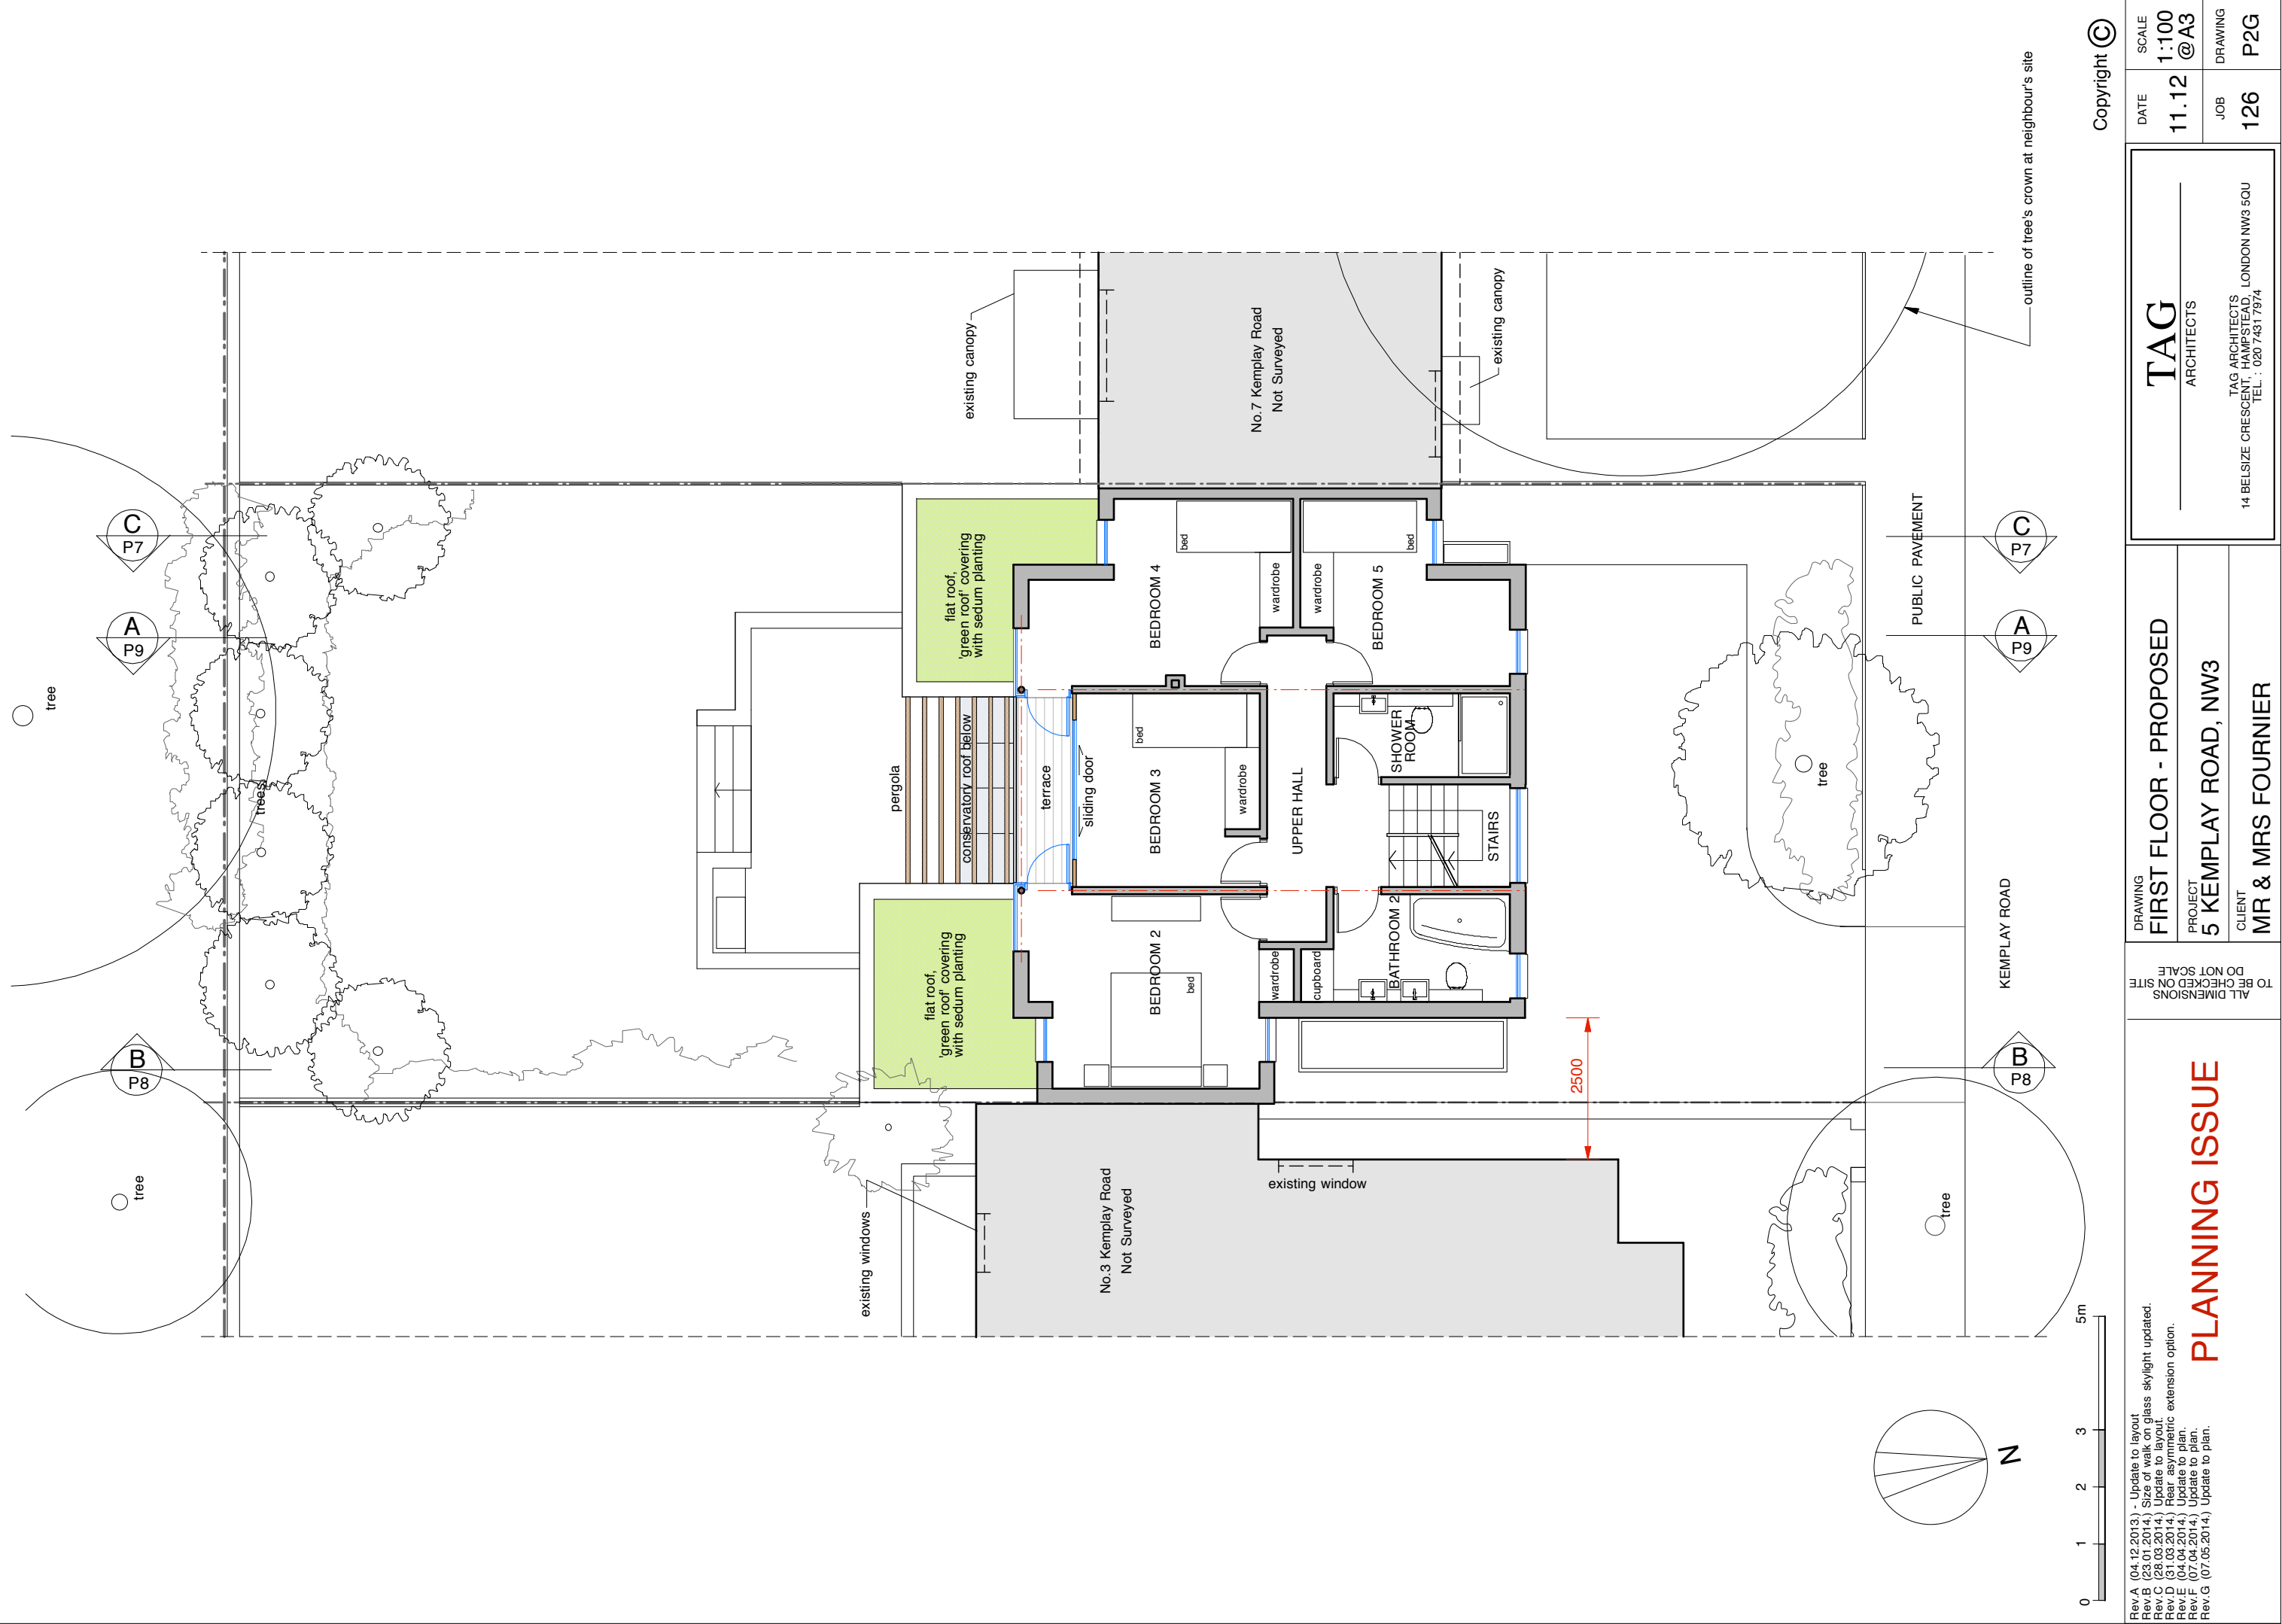

Rev A (04.12.2013) - Update to layout
Rev B (23.01.2014) - Size of walk on glass skylight updated.
Rev C (28.03.2014) - Update to layout.
Rev D (31.03.2014) - Rear asymmetric extension option.
Rev E (04.04.2014) - Update to plan.
Rev F (07.04.2014) - Update to plan.
Rev G (07.05.2014) - Update to plan.

PLANNING ISSUE

ALL DIMENSIONS
TO BE CHECKED ON SITE
DO NOT SCALE

DRAWING
FIRST FLOOR - PROPOSED
PROJECT
5 KEMPLAY ROAD, NW3
CLIENT
MR & MRS FOURNIER

TAG
ARCHITECTS
TAG ARCHITECTS
14 BELSIZE CRESCENT, HAMPTSTEAD,
LONDON NW3 5QU
TEL : 020 7431 7974

Copyright ©

DATE
11.12
SCALE
1:100 @A3
JOB
126
DRAWING
P2G