

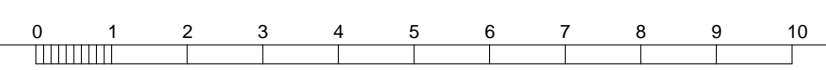


REVISION DETAILS		DATE	DRW	CHK
A	FIRST ISSUE	27.09.13	DMA	ALL
B	GREEN COLOUR ADDED TO ROOF FINISH	07.01.14	DMA	ALL
C	PLANNING ISSUE - REVISED ROOF TYPE	14.02.14	DMA	ALL
D	UPDATED GREEN ROOF - FOR PLANNING	03.06.14	DMA	ALL

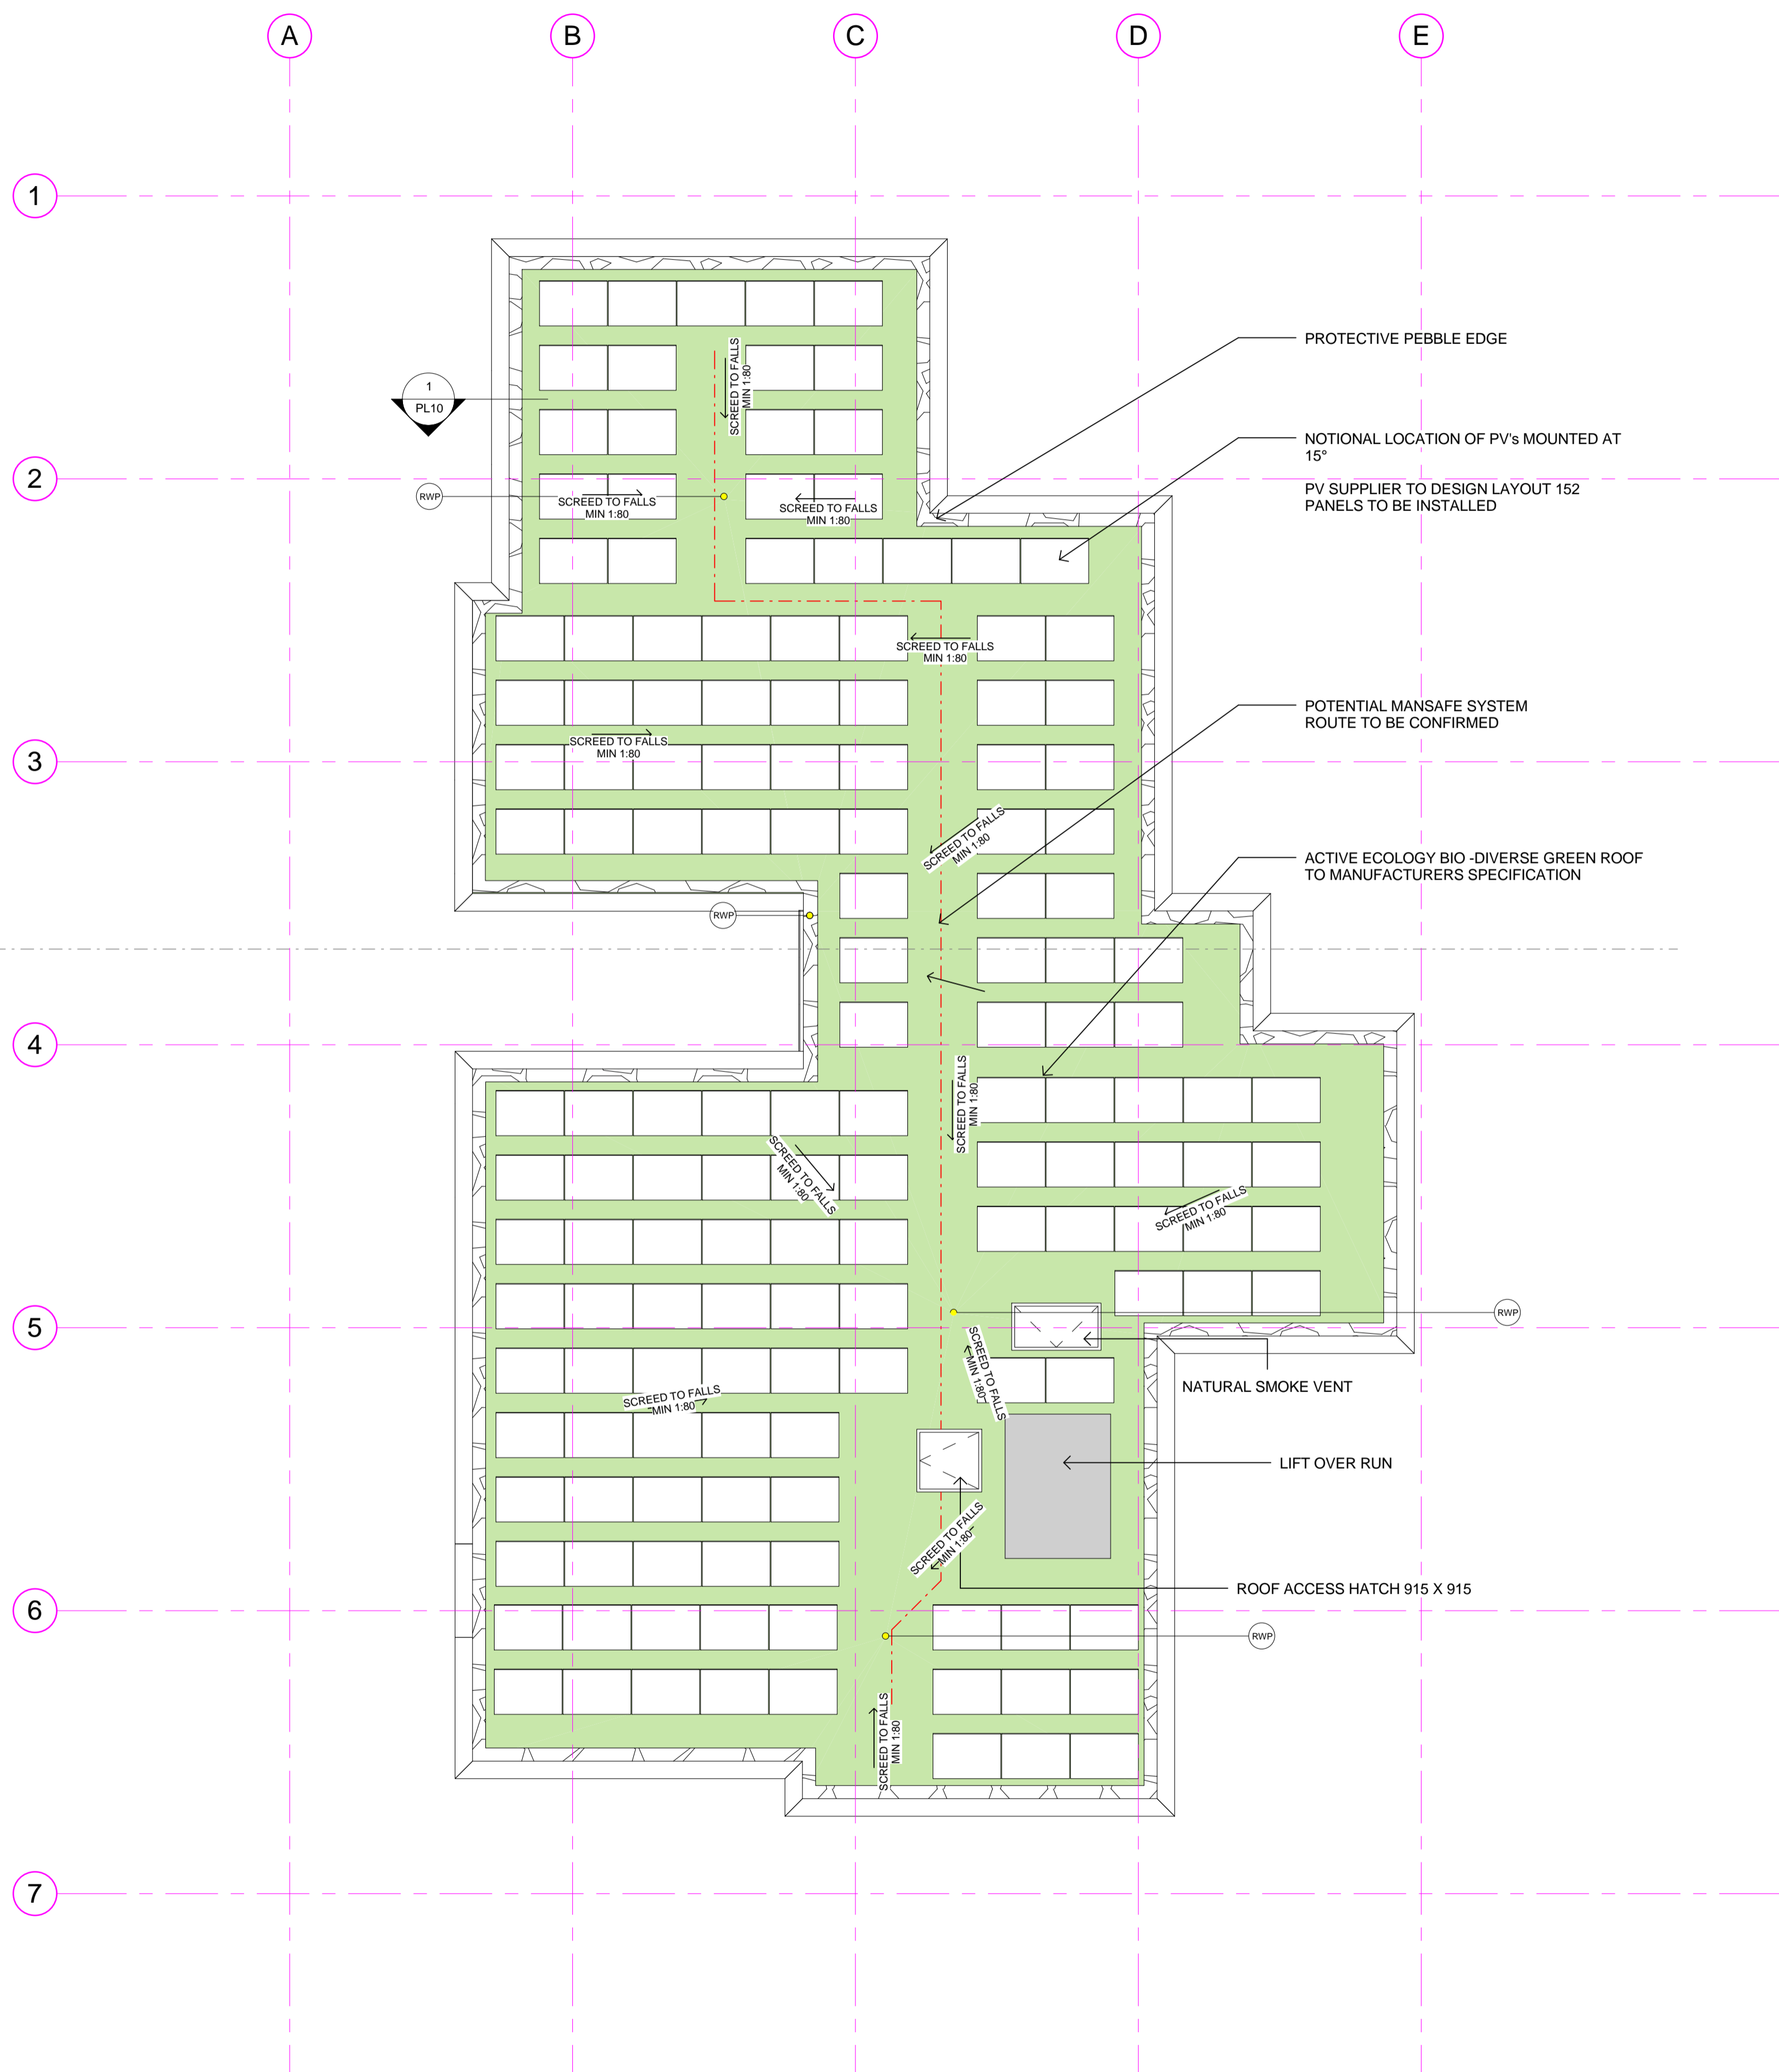

ROOF GA

KEY	RESIDUAL RISK

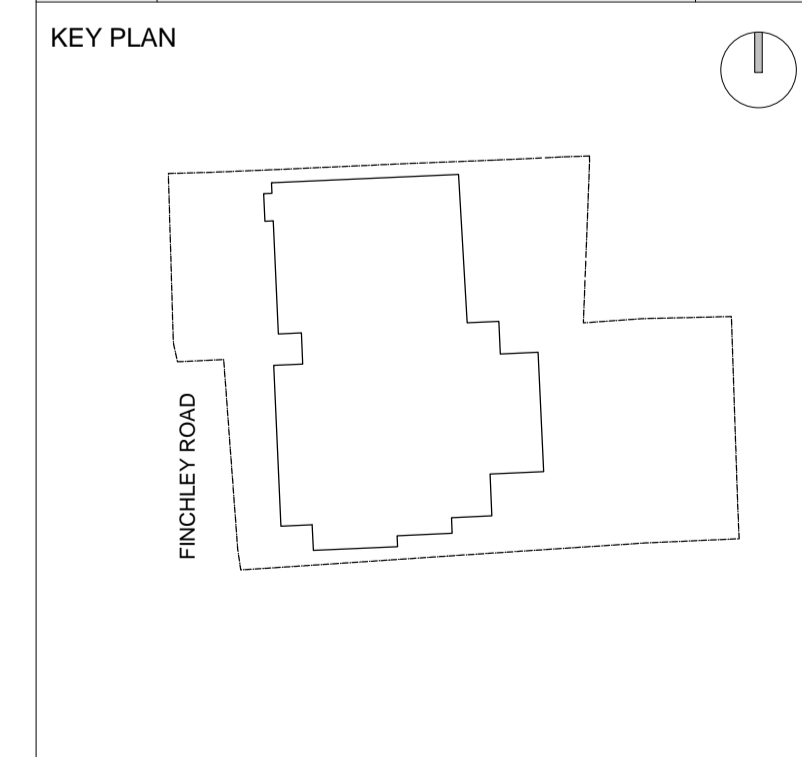

ORIGINATOR davidmillerarchitects WWW.DAVID-MILLER.CO.UK		DRAWING TITLE ROOF GA	
JOB TITLE 368 - 372 FINCHLEY ROAD, NW3 7AJ	JOB NO 282	STATUS FOR INFORMATION	
SCALE 1:100	DATE 01/07/14	CHECKED AD	APPROVED DMA
PROJECT	ORIGIN	ZONE	LEVEL
FIN	DMA	ALL	RF
			GA
			A3
			020
			PL
			D