


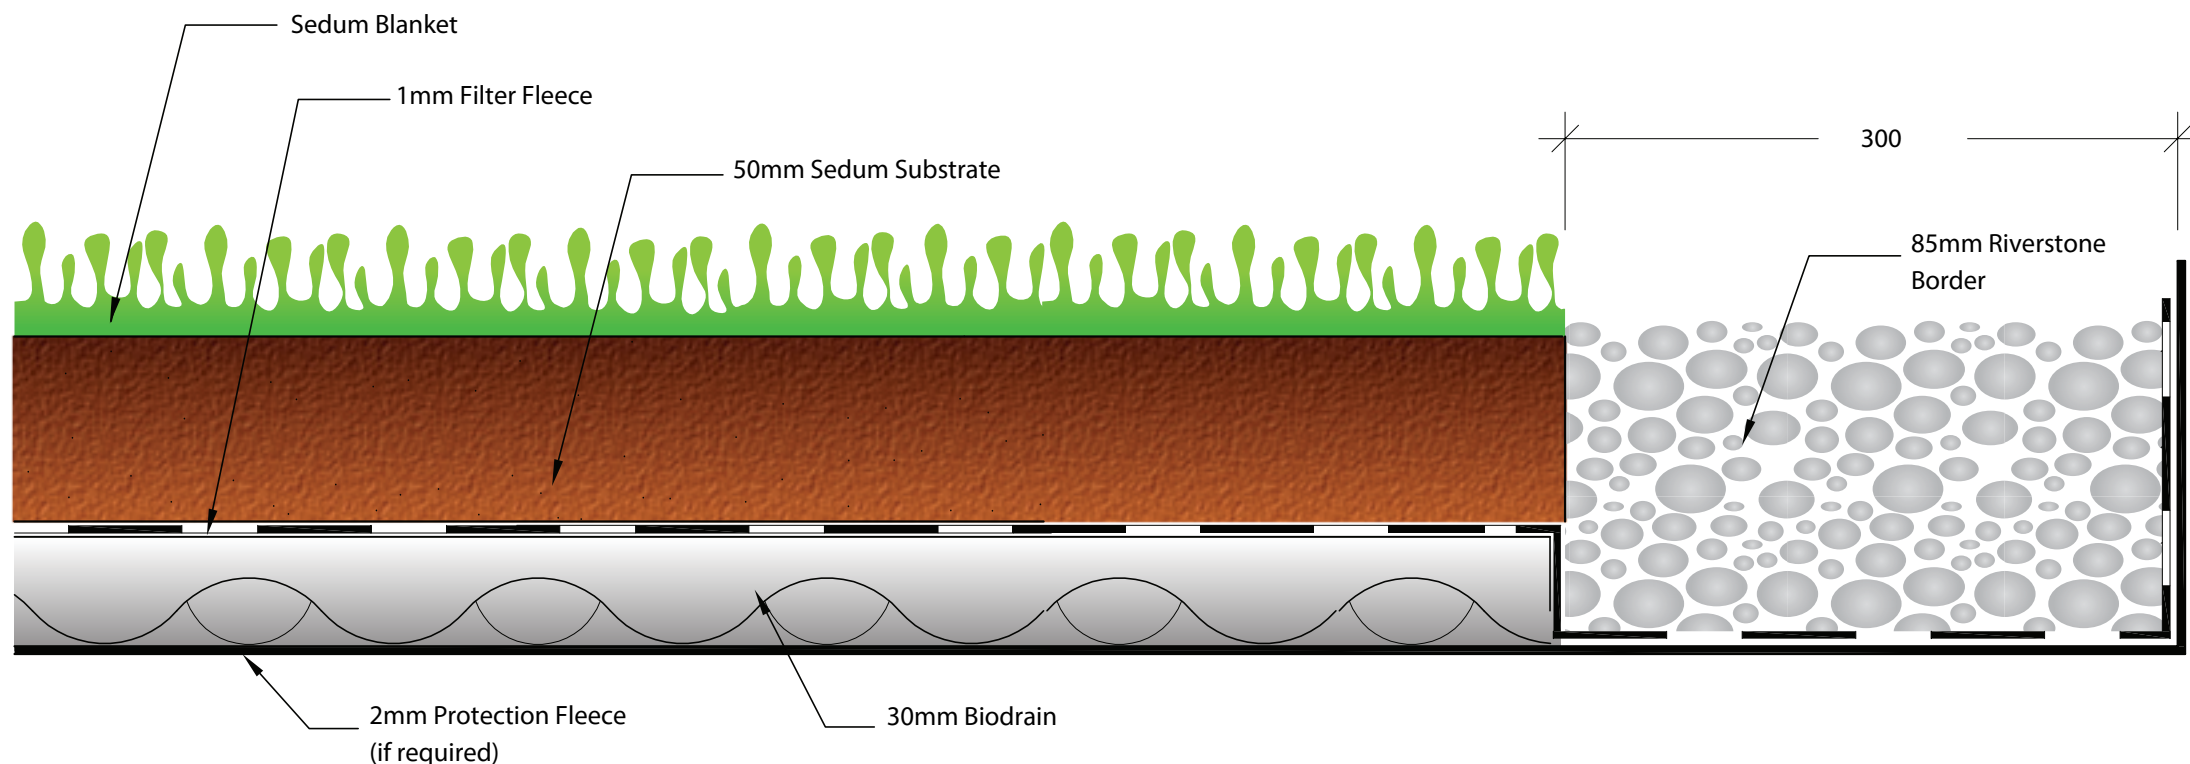

01242 620905
enquiries@sky-garden.co.uk
www.sky-garden.co.uk

Unit 4
 Beta Orchard Industrial Estate
 Toddington
 Cheltenham
 Glos. GL54 5EB

Q37 Details

- Protection Fleece

- Material: Tensile geo-synthetic protection layer
- Thickness: 2mm

- Drainage Layer

- Material: Recycled, open pore, CFC-free soft foam with cuspated face
- Depth: 30mm

- Filter Fleece

- Material: 1mm non woven geotextile

- Sedum Substrate

- Material: low nutrient, free draining root zone
- Depth: 50mm

- Sedum Blanket

- Planting Mix: 8-12 sedum species specifically chosen for green roof applications
- Vegetation coverage at installation: Min. 90%

System Name & No.

Sedum Blanket System (SGS02)

Drawn by:
CST

Scale:
Do Not Scale

Contact:

tom.wood@sky-garden.co.uk
 01242 620905