


N.B: All ceiling finishes are existing plaster unless otherwise shown

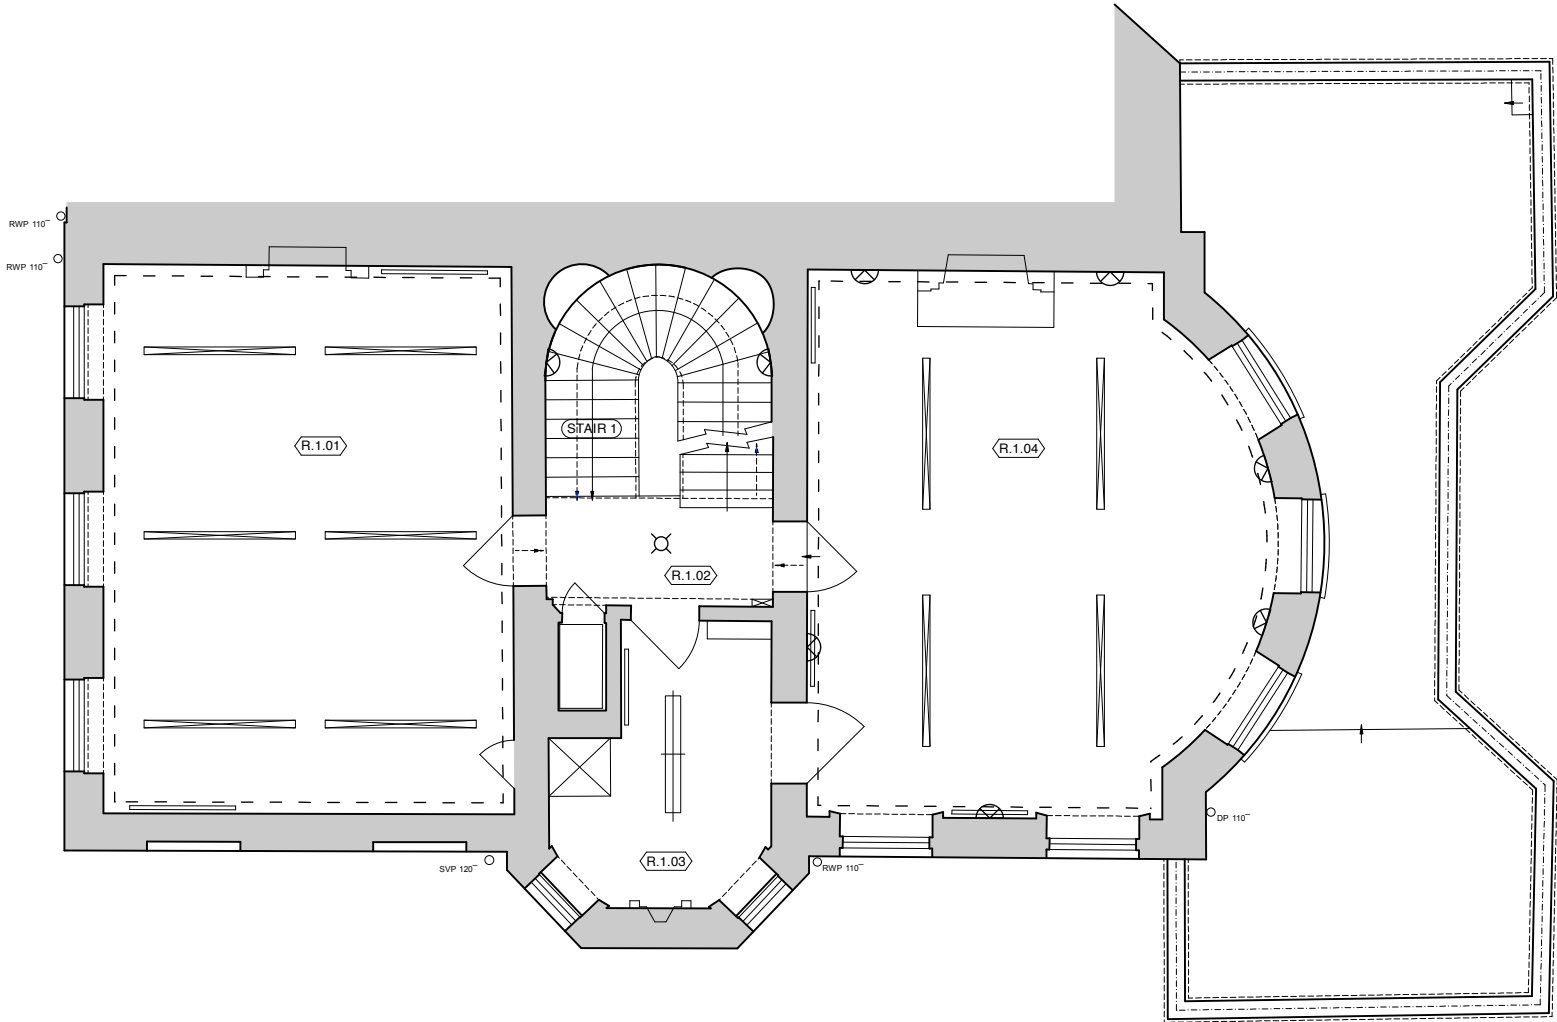

EXISTING LIGHTING KEY

Linear suspended fitting

Linear surface mounted fitting

Circular surface mounted fitting
(including single bulb bulb fittings)

Pendant fitting

Wall mounted fitting

EXISTING CEILING FINISHES

(No Hatch) - Existing plaster ceiling

Painted brick ceiling

Ceiling tiles

Historic Coving / Friezes (Indicative)

Later Coving / Friezes (Indicative)

Revision	Date	Initial	Amendment
A	28.11.14	AJL	Planning issue

Notes

No dimensions are to be scaled from this drawing. The contractor / manufacturer is responsible for checking all dimensions and querying any discrepancies.

This drawing is the property of Bisset Adams Ltd.

Copyright is reserved by Bisset Adams Ltd. and the drawing is issued on condition that it is not copied, reproduced, retained or disclosed to any unauthorised person, either wholly or in part, without written consent.