


EXISTING FRONT ELEVATION TRITON SQUARE E:1/200

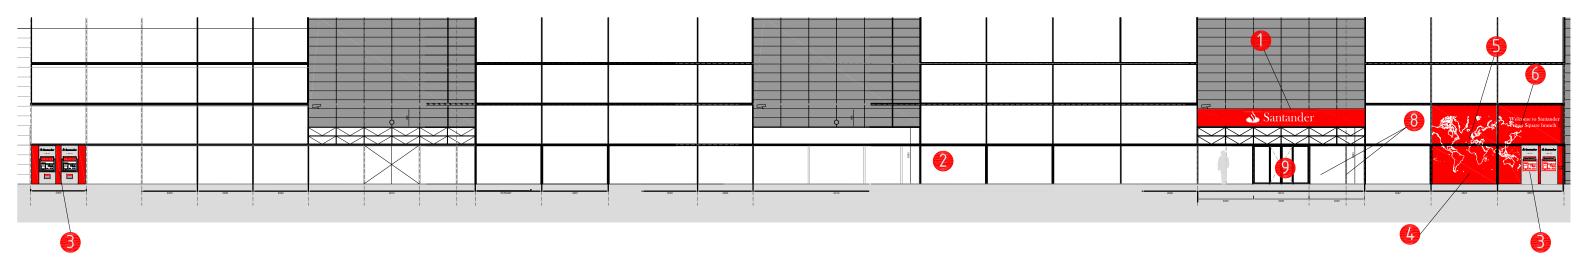

PROPOSED FRONT ELEVATION TRITON SQUARE E:1/200

- FLEXFACE BOX SIGNAGE
- DIGITAL MEDIA.
- ALUMINIUM SHROUD INTERNALLY ILLUMINATED (LETTERING AND SIDES)

- VINYL APPLIED INTERNALLY-MAP OF THE WORD (MAP FORM BY DOTS TO BREAK THE SOLID LOOK OF THE PICTURE)
- UK TO BE INTERNALLY ILLUMINATED
- LETTERING TO BE INTERNALLY ILUMINATED-IDEALLY 3D LETTERING

- AREA that could have additional merchandising to be seen within the building.
- Removal of the external St/St posts and replace existing granite tiles to make good.
- Removal of existing glazed revolving and fire exit doors, installation of new glazed autodoor and glazed panels to match existing spec. of curtain wall.

ॐ Santander

PROJECT

TRITON SQUARE, LONDON

SCALE E:1/200 - A3 DRAWIN

DECEMBER 2014

EXISTING/PROPOSED ELEVATION II

NUMBER

03