

General Notes:


1. No dimensions are to be scaled from this drawing.
2. All dimensions are to be checked on site prior to fabrication & construction.
3. All dimensions are to be checked on site prior to fabrication & construction.

Design by specialist design contractor. Refer to design portion & specification


Proposed Demolition

Proposed removal finishes and existing slab/risers

Drawings are to be read in conjunction with all planning and listed building consents, the Crown Estate Guidelines and Standard Specification, Basement Guidelines and Crown Licence agreement.

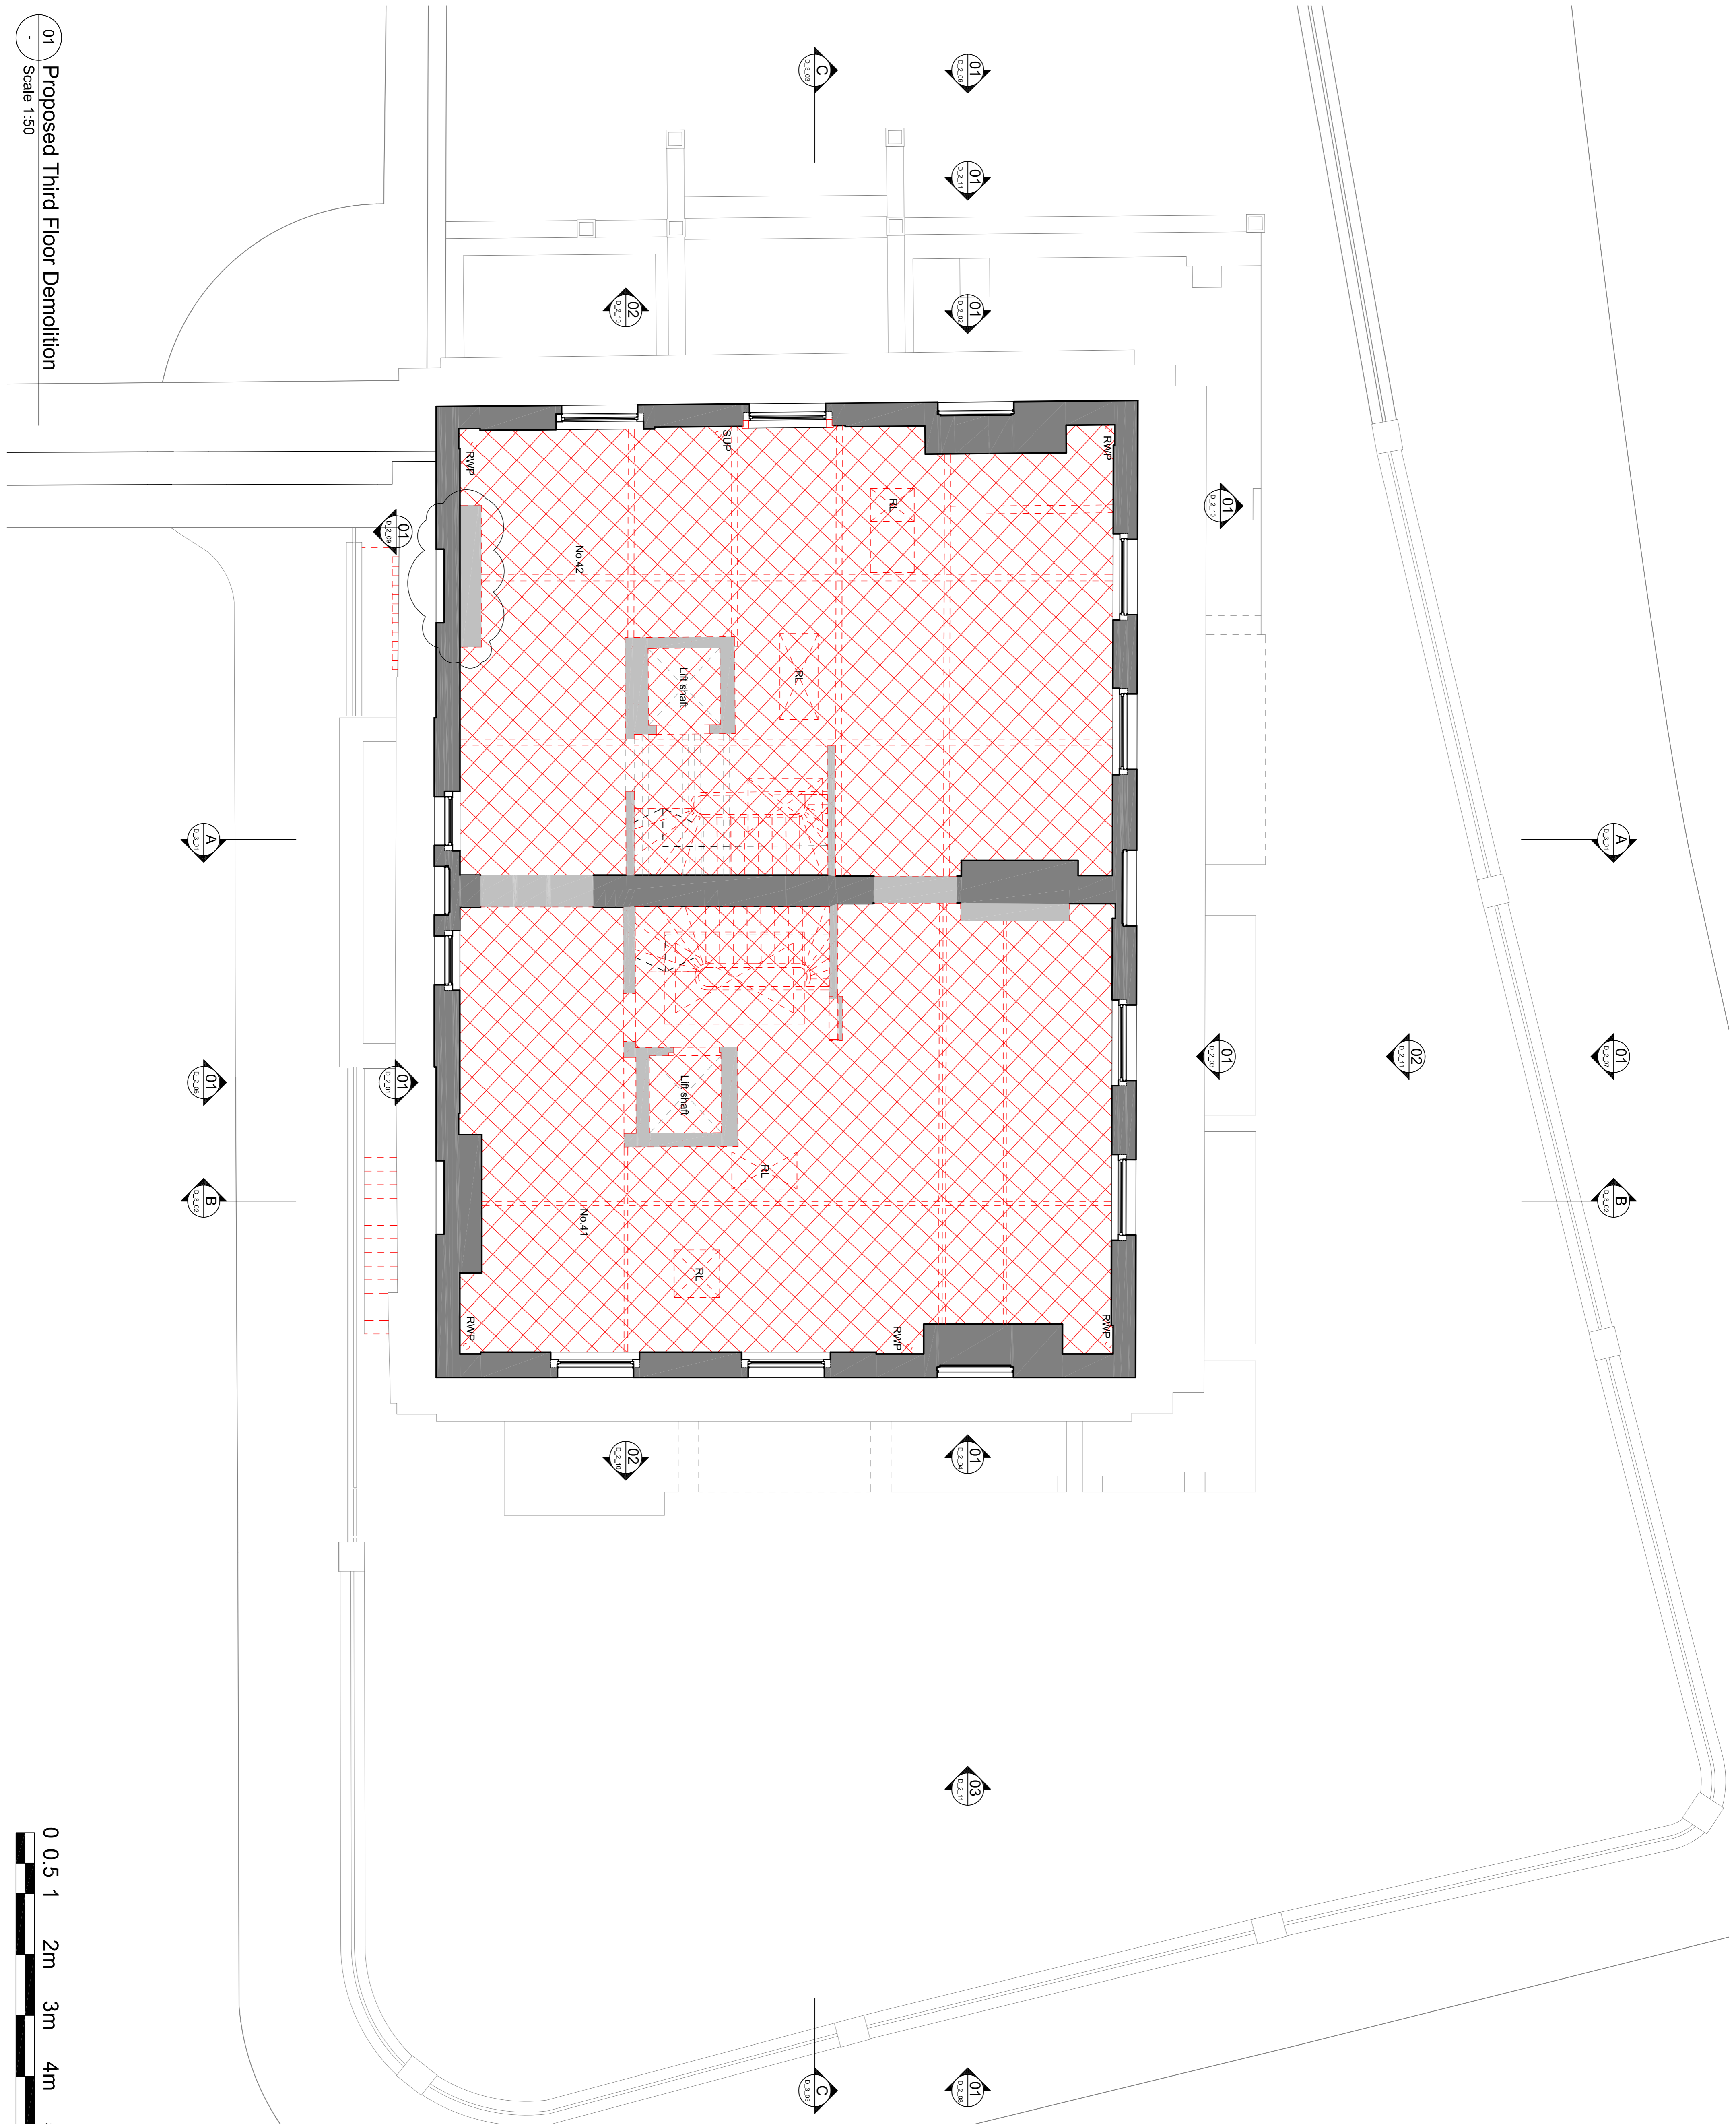

01 Proposed Third Floor Demolition
Scale 1:50

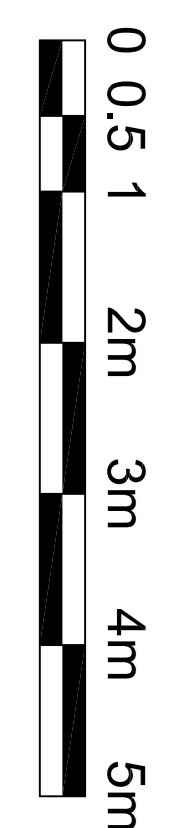

Revision	Date	Comment
A	28/10/14	General Revisions
B	14/11/14	Construction Issue
C	02/12/14	3rd Floor Chimney Base

MMM architects Ltd

The Bankers Hall, 24 Meade Vale, London, W9 1RS
E post@mmarchitects.com, www.mmarchitects.com

Construction

address: 41-42 CHESTER TERRACE
job no.: 421

title: PROPOSED THIRD FLOOR DEMOLITION
DWG no.: D_1_05
scale: 1:50
revision: C