



NORTH ELEVATION - PROPOSED

NOTES

Plant shown is indicative only.

0 1 2 5 10m

P04	05.12.14	PLANNING AMENDMENT
P03	26.08.14	PLANNING SUBMISSION
P02	03.07.14	PLANNING DRAFT
P01	30.05.14	PLANNING DRAFT

REV	DATE	
NOTE		
1. Do not scale from this drawing, other than for Planning purposes.		
2. All dimensions to be checked on site by the contractor and such dimensions to be his responsibility.		
3. Report all drawing errors, omissions and discrepancies to the architect.		
4. This document may be issued in an uncontrolled CAD format to enable others to use it as background information to make alterations and/or additions. In that instance the file will be accompanied by a PDF version. It is for those making such alterations and additions to ensure that they make use of current background information.		
AHMM Ltd accepts no liability for any such alterations or additions to the background information or arising out of changes to background information which occur prior to alterations of additions being made.		

LOCATION

**ALLFORD HALL MONAGHAN MORRIS**

ARCHITECTS Ltd  
MORELANDS, 5-23 OLD STREET LONDON EC1V 9HL  
TEL 020 7251 5261 FAX 020 7251 5123 WEB WWW.AHMM.CO.UK

job title

21-31 New Oxford Street

drawing title / location

North Elevation - Proposed

drawn by	checked	scale	status
GM	MM	1:200@A1/1:400@A3	PLANNING

project	zone	source	classification	drawing no.	revision
12141	-	PL	[00]	300	P04



SOUTH ELEVATION - PROPOSED

NOTES

Plant shown is indicative only.

0 1 2 5 10m

P04	05.12.14	PLANNING AMENDMENT
P03	26.08.14	PLANNING SUBMISSION
P02	03.07.14	PLANNING DRAFT
P01	30.05.14	PLANNING DRAFT

REV	DATE

NOTE

1. Do not scale from this drawing, other than for Planning purposes.  
2. All dimensions to be checked on site by the contractor and such dimensions to be his responsibility.  
3. Report all drawing errors, omissions and discrepancies to the architect.  
4. This document may be issued in an uncontrolled CAD format to enable others to use it as background information to make alterations and/or additions. In that instance the file will be accompanied by a PDF version. It is for those making such alterations and additions to ensure that they make use of current background information. AHMM Ltd accepts no liability for any such alterations or additions to the background information or arising out of changes to background information which occur prior to alterations of additions being made.

LOCATION

**ALLFORD HALL MONAGHAN MORRIS**  
ARCHITECTS Ltd  
MORELANDS, 5-23 OLD STREET LONDON EC1V 9HL  
TEL 020 7251 5261 FAX 020 7251 5123 WEB WWW.AHMM.CO.UK

job title

21-31 New Oxford Street

drawing title / location

South Elevation - Proposed

drawn by	checked	scale	status
GM	MM	1:200@A1/1:400@A3	PLANNING

project	zone	source	classification	drawing no.	revision
12141	-	PL	[00]	301	P04



WEST ELEVATION - PROPOSED

NOTES

Plant shown is indicative only.

0 1 2 5 10m

P04	05.12.14	PLANNING AMENDMENT
P03	26.08.14	PLANNING SUBMISSION
P02	03.07.14	PLANNING DRAFT
P01	30.05.14	PLANNING DRAFT

REV	DATE	NOTE
1	05.12.14	Do not scale from this drawing, other than for Planning purposes.
2	26.08.14	All dimensions to be checked on site by the contractor and such dimensions to be his responsibility.
3	03.07.14	Report all drawing errors, omissions and discrepancies to the architect.
4	30.05.14	This document may be issued in an uncontrolled CAD format to enable others to use it as background information to make alterations and/or additions. In that instance the file will be accompanied by a PDF version. It is for those making such alterations and additions to ensure that they make use of current background information. AHMM Ltd accepts no liability for any such alterations or additions to the background information or arising out of changes to background information which occur prior to alterations of additions being made.

LOCATION

**ALLFORD HALL MONAGHAN MORRIS**

ARCHITECTS Ltd  
MORELANDS, 5-23 OLD STREET LONDON EC1V 9HL  
TEL 020 7251 5261 FAX 020 7251 5123 WEB WWW.AHMM.CO.UK

Job title


21-31 New Oxford Street

drawing title / location

West Elevation - Proposed

drawn by	checked	scale	status
GM	MM	1:200@A1/1:400@A3	PLANNING

project	zone	source	classification	drawing no.	revision
12141	-	PL	[00]	302	P04

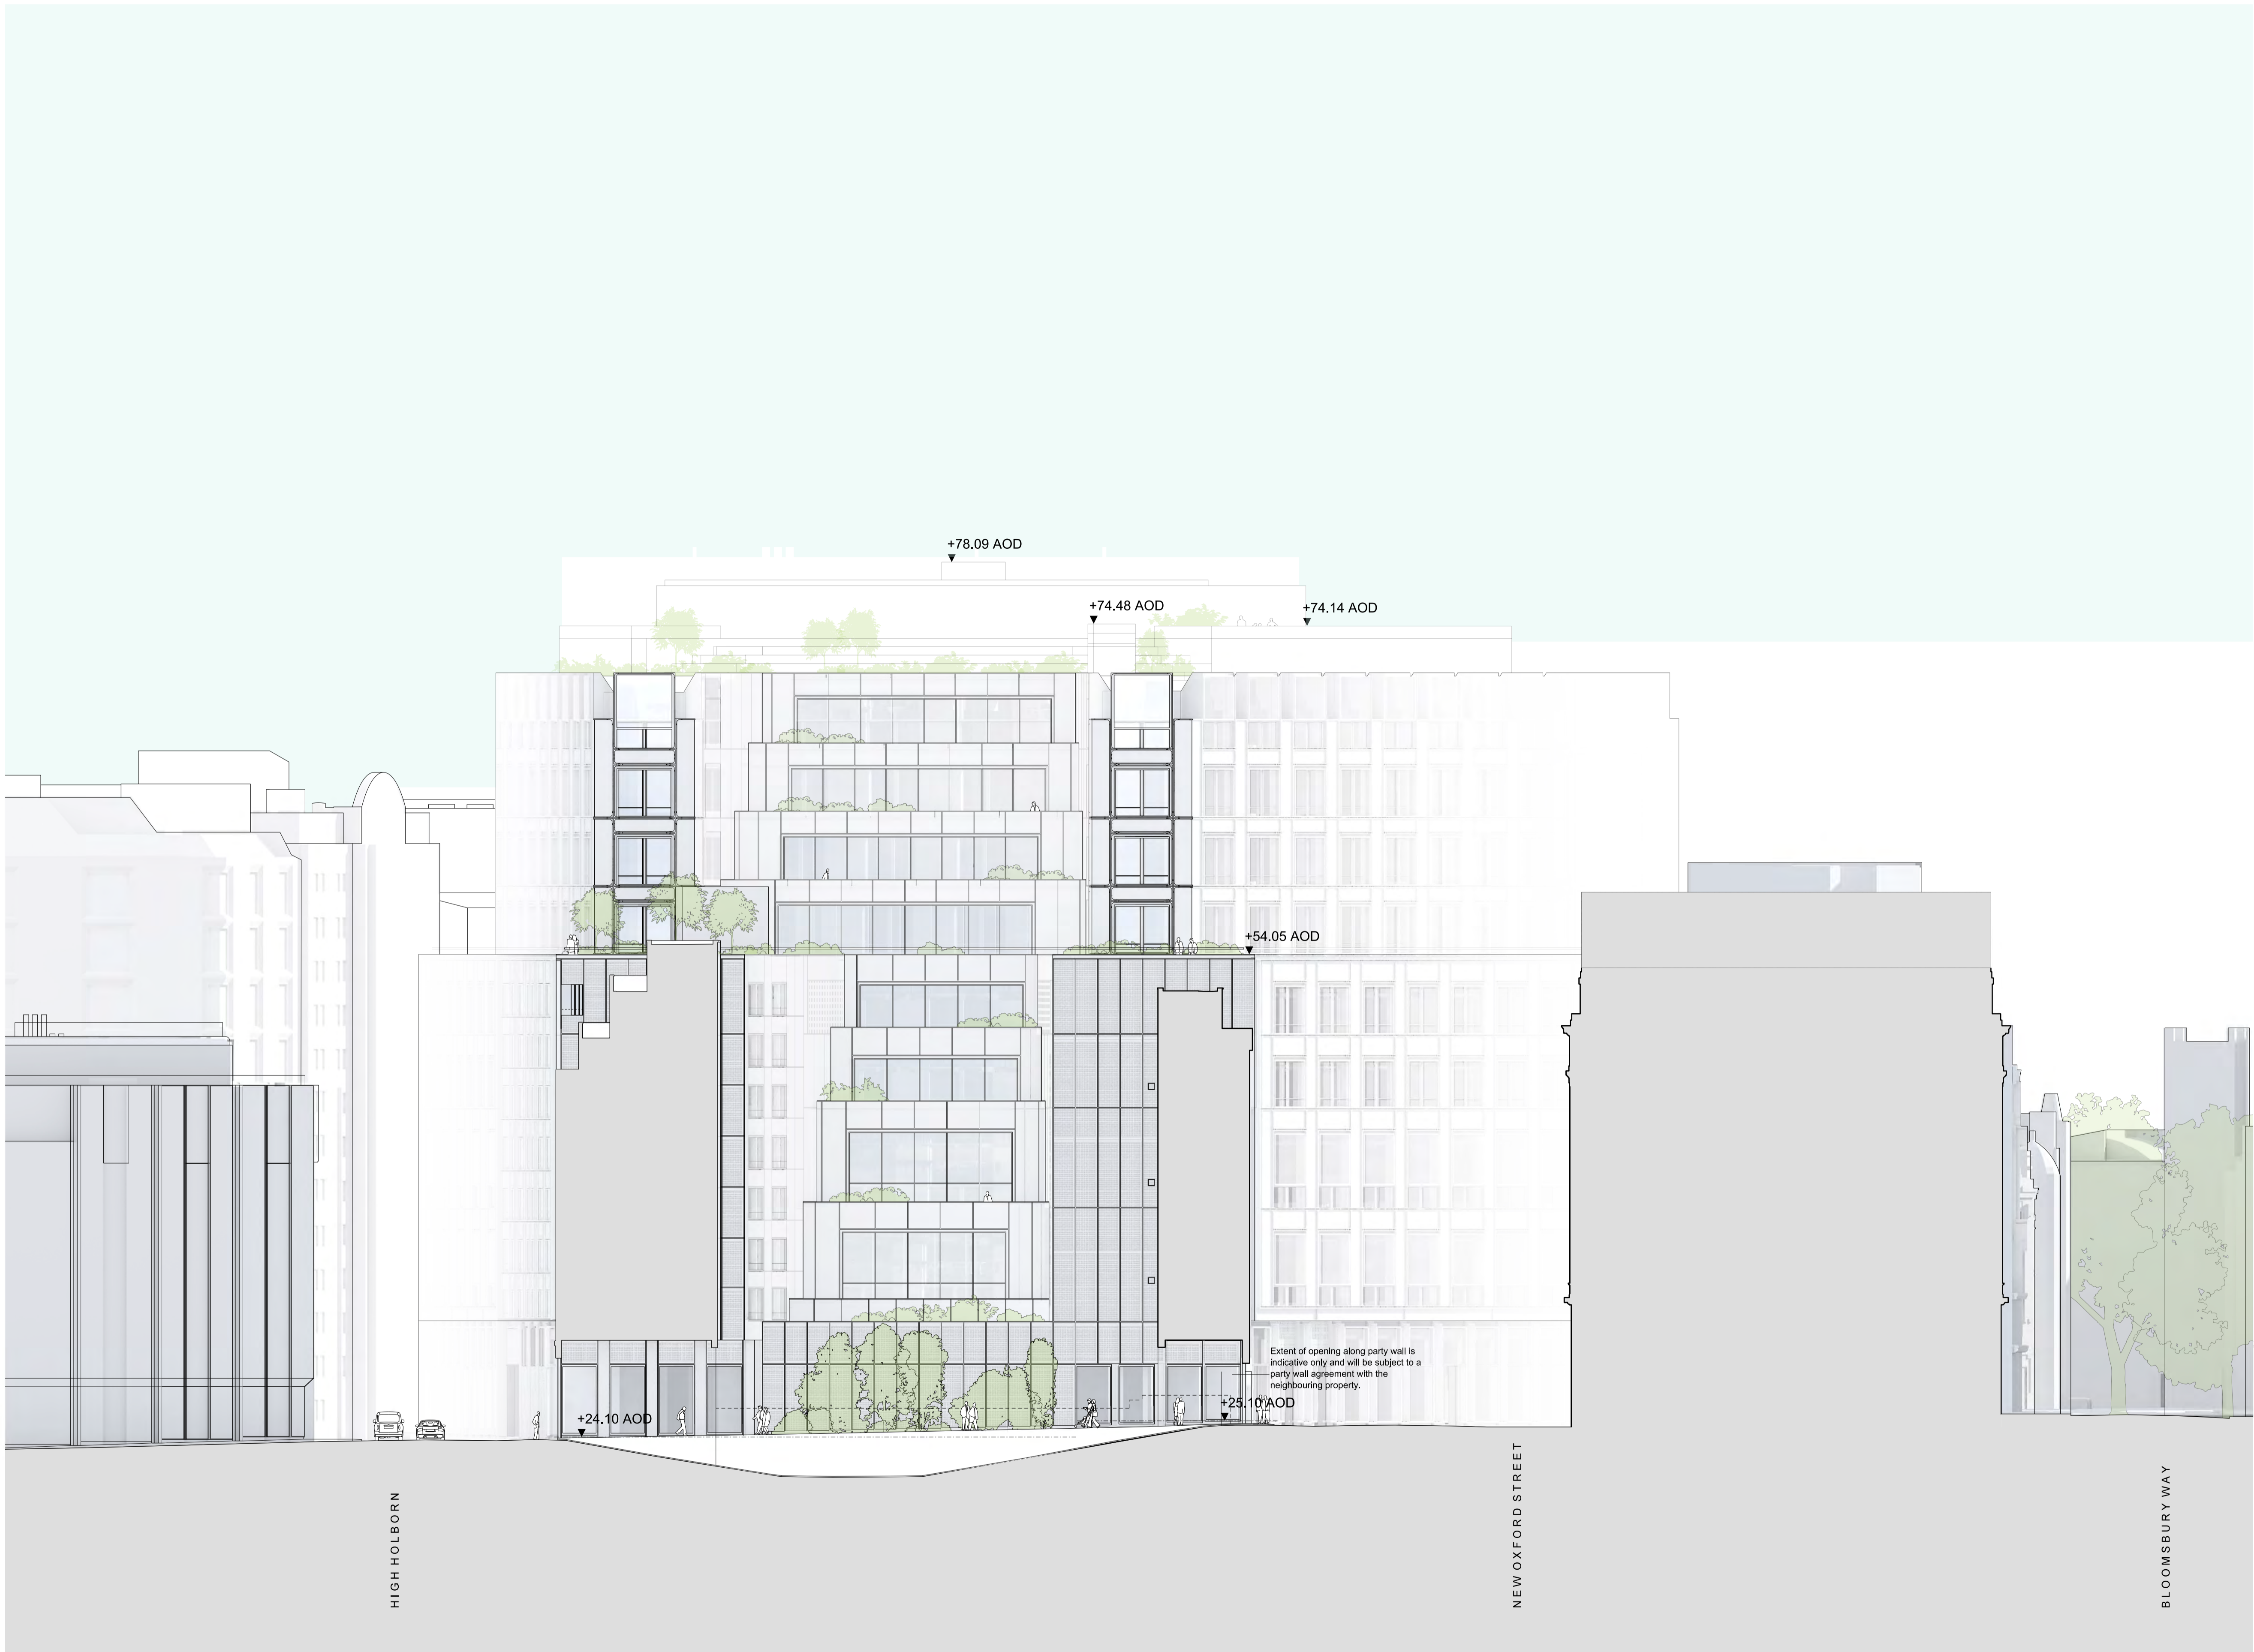

EAST ELEVATION - PROPOSED

NOTES

Plant shown is indicative only.

0 1 2 5 10m

P04	05.12.14	PLANNING AMENDMENT
P03	26.08.14	PLANNING SUBMISSION
P02	03.07.14	PLANNING DRAFT
P01	30.05.14	PLANNING DRAFT

REV DATE

NOTE

1. Do not scale from this drawing, other than for Planning purposes.  
2. All dimensions to be checked on site by the contractor and such dimensions to be his responsibility.  
3. Report all drawing errors, omissions and discrepancies to the architect.  
4. This document may be issued in an uncontrolled CAD format to enable others to use it as background information to make alterations and/or additions. In that instance the file will be accompanied by a PDF version. It is for those making such alterations and additions to ensure that they make use of current background information. AHMM Ltd accepts no liability for any such alterations or additions to the background information or arising out of changes to background information which occur prior to alterations of additions being made.

LOCATION

**ALFORD HALL MONAGHAN MORRIS**

ARCHITECTS Ltd  
MORELANDS, 5-23 OLD STREET LONDON EC1V 9HL  
TEL 020 7251 5261 FAX 020 7251 5123 WEB WWW.AHMM.CO.UK

Job title

21-31 New Oxford Street

Drawing title / location

East Elevation - Proposed

drawn by	checked	scale	status
GM	MM	1:200@A1/1:400@A3	PLANNING

project	zone	source	classification	drawing no.	revision
12141	-	PL	[00]	303	P04