


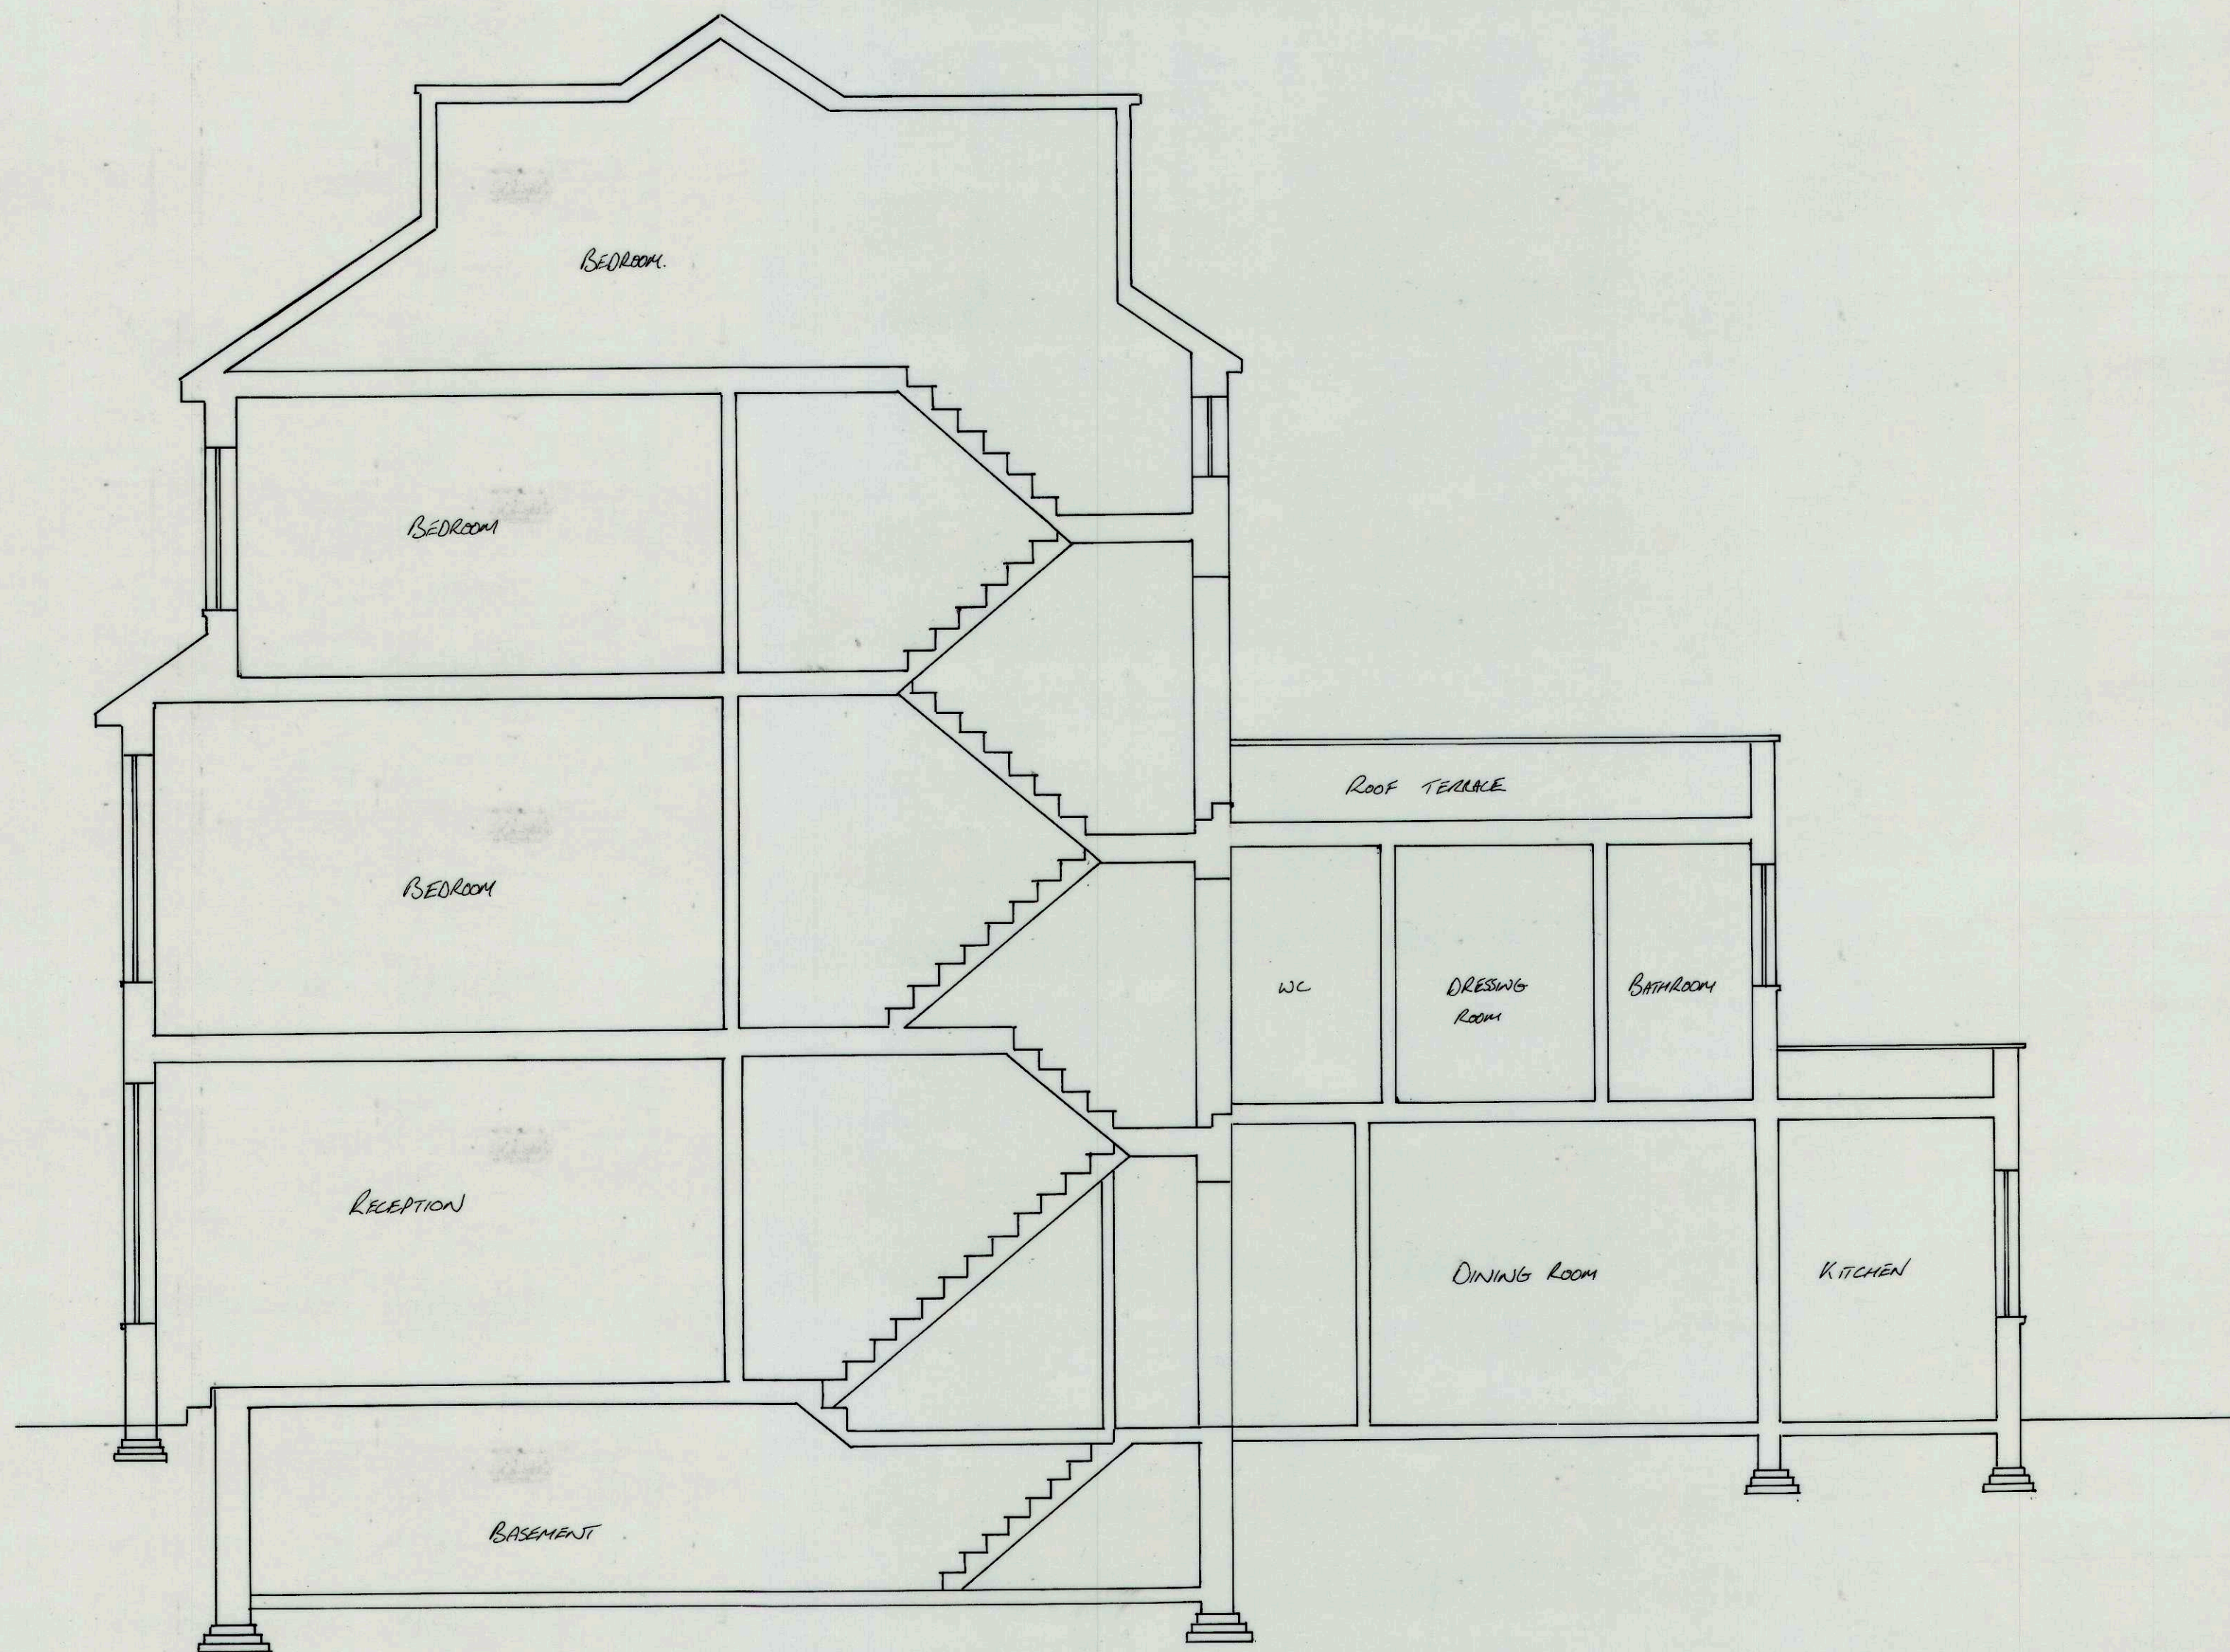

EXISTING SECTION A-A

CLIENT			MR T. MILLER 30 MANSFIELD ROAD LONDON NW3 2HP		
DRAWING			SECTION		
DATE	3/11/14	SCALE	1:50 @ A2	DRAWING N°	N21
REVISION		DRAWN	1C	PAGE N°	7/13