


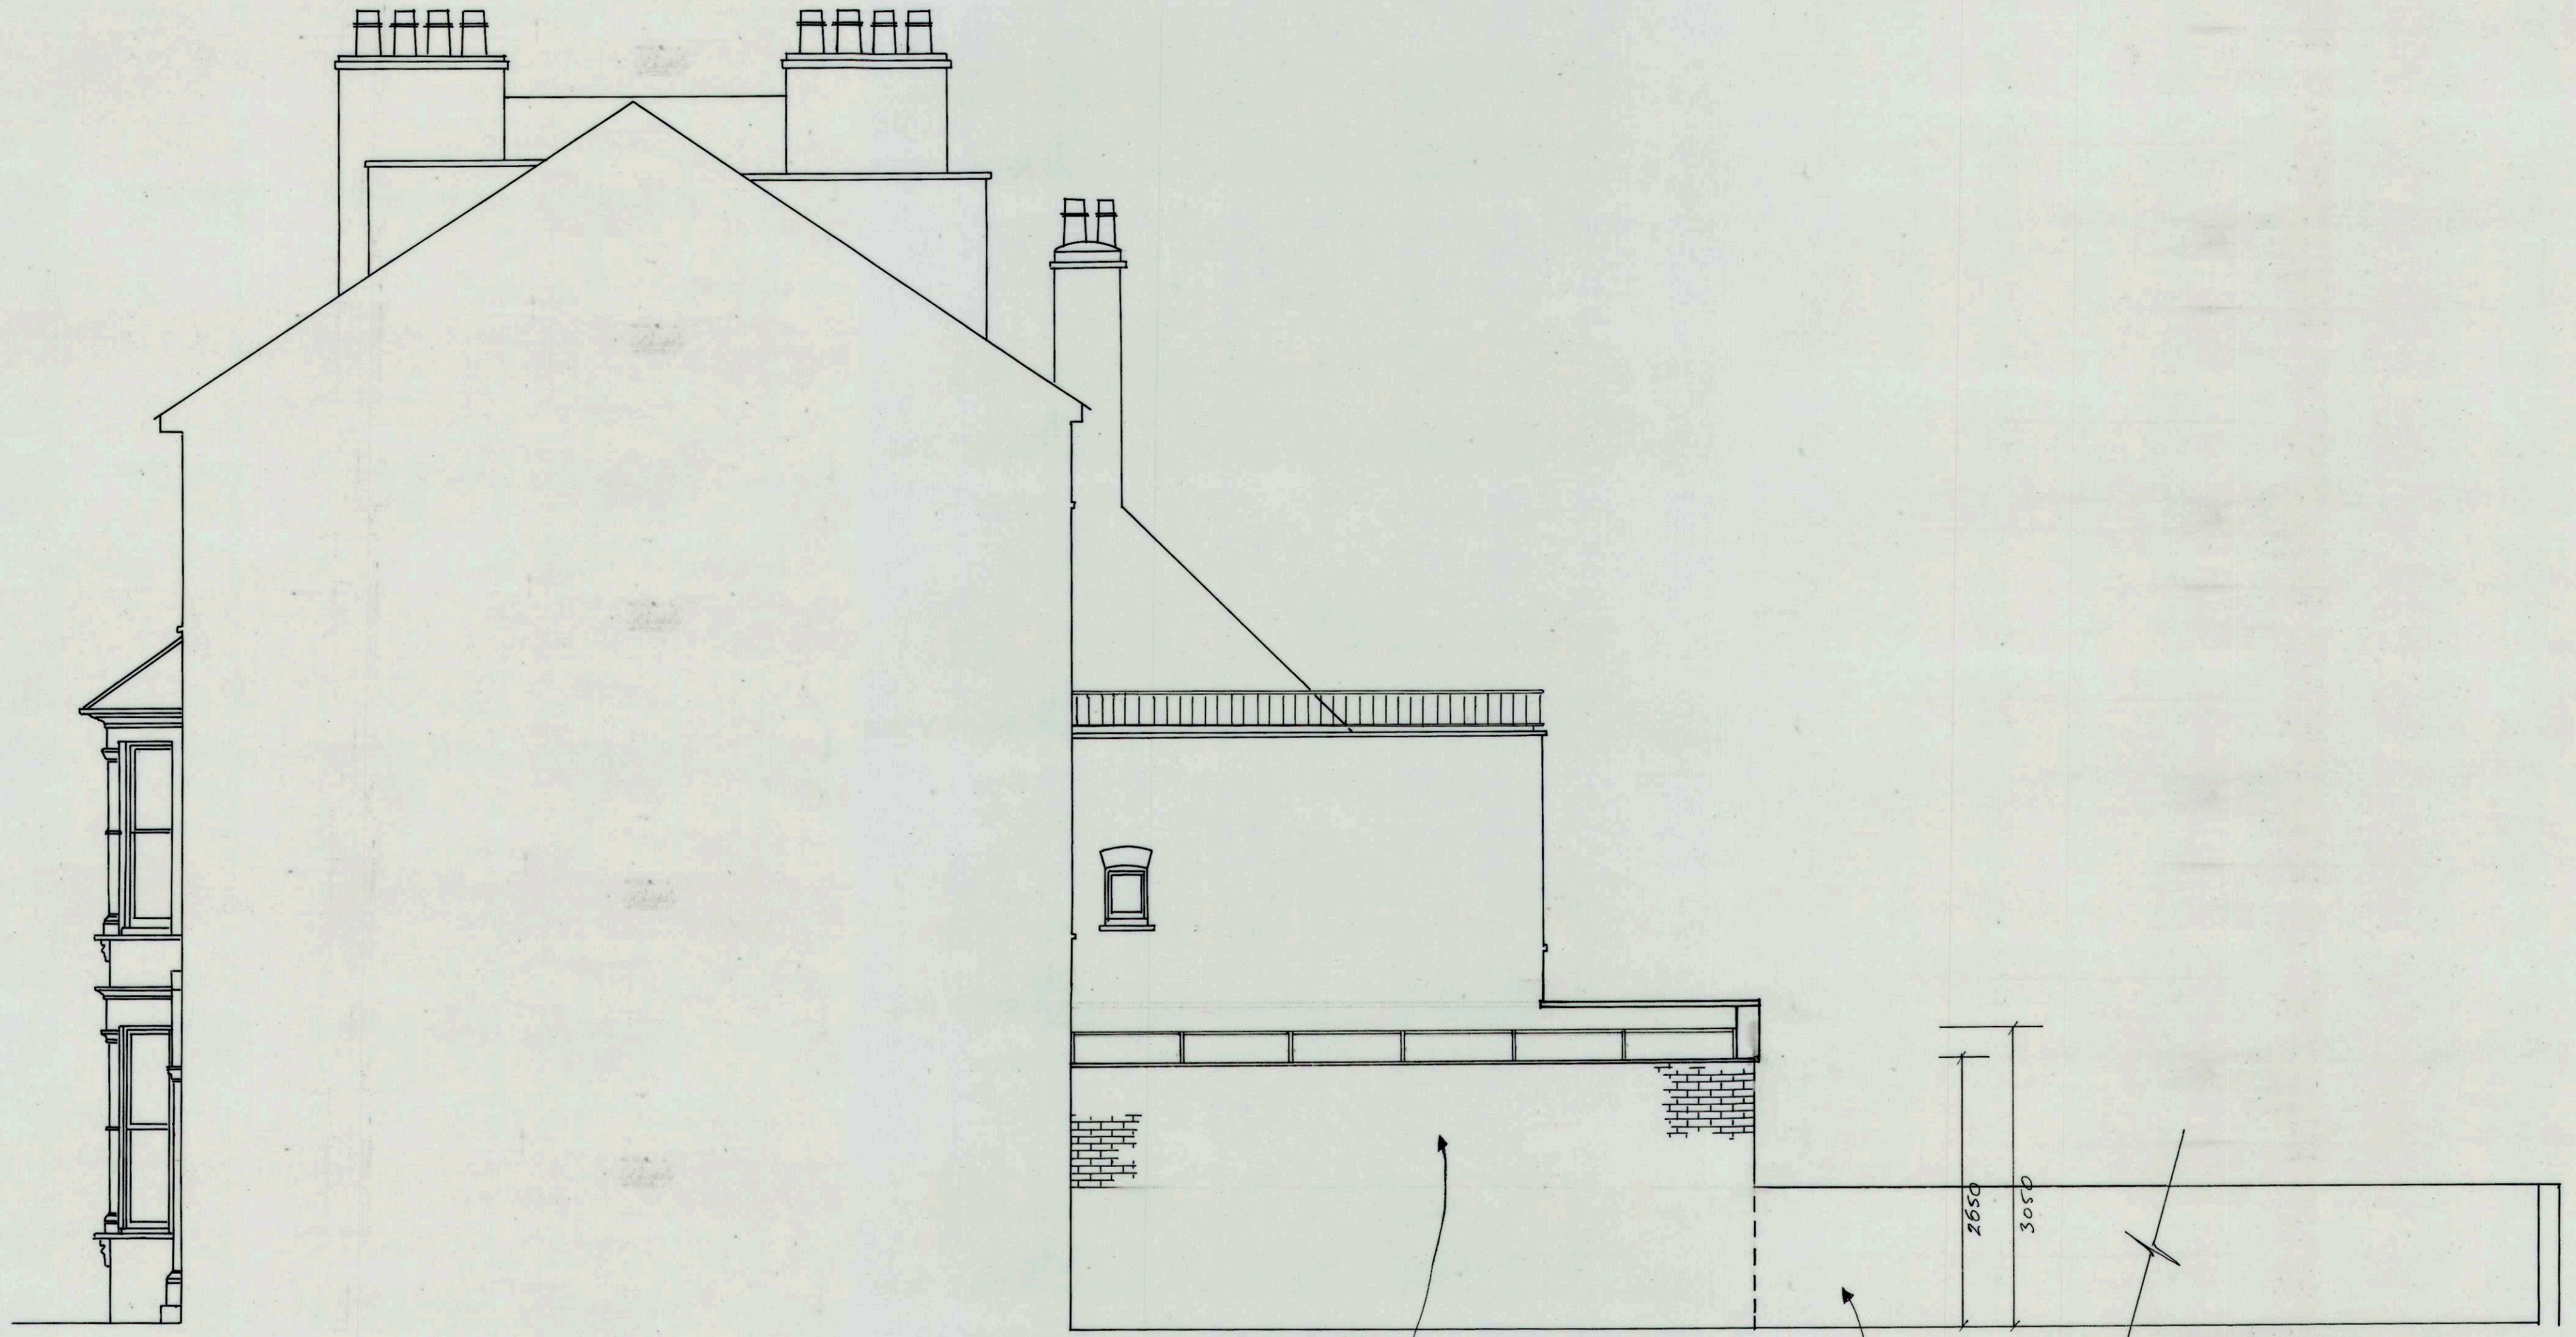

PROPOSED SIDE ELEVATION
1:50

NEW SIDE WALL IN
RECLAIMED YELLOW STOCK
BRICKS TO MATCH ADJACENT.

EXISTING ORIGINAL GARDEN
WALL RETAINED

CLIENT MR T. MILLER 30 MANSFIELD ROAD LONDON NW3 2HP		
DRAWING ELEVATION		
DATE 3/11/14	SCALE 1:50 & A2	DRAWING N° N21
REVISIONS 1	DRAWN IC	PAGE N° 9/13