


**PLANNING**

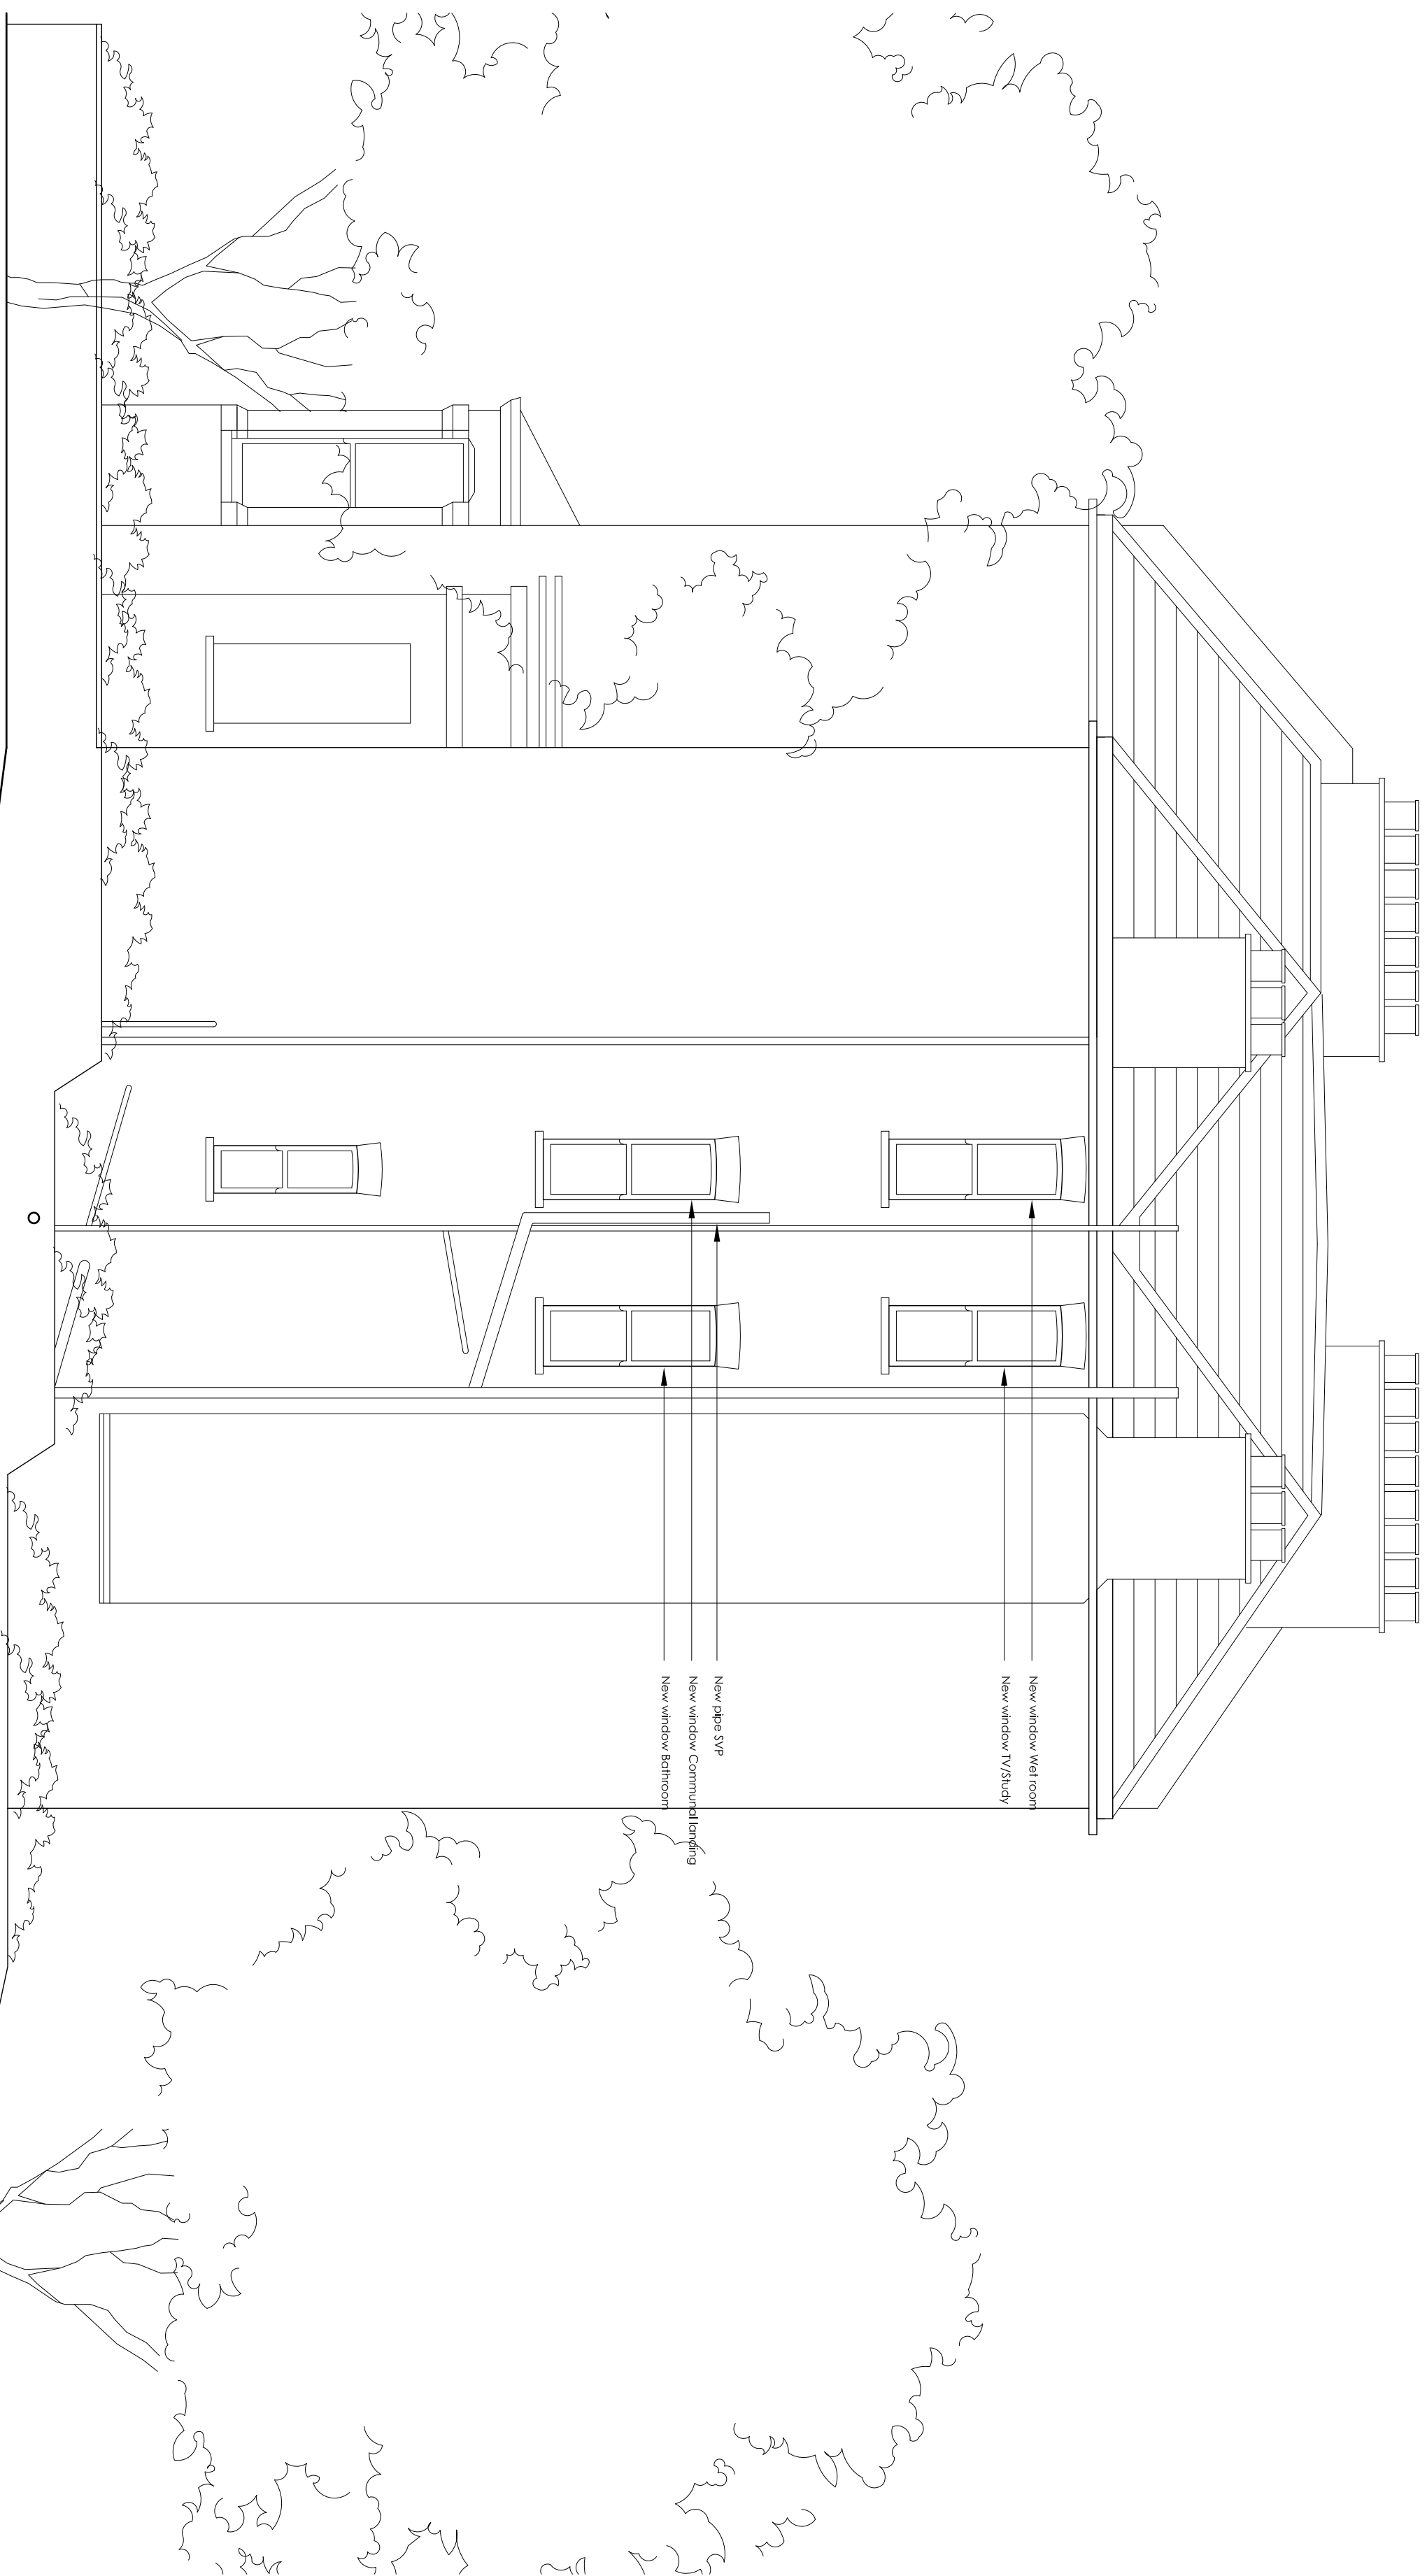

Rev A - Change layout 05-12-2014

**Martin Evans**  
Architects ©

18 Charlotte Road  
London EC2A 3PB  
Tel 020 7729 2474

**JOB**  
62 PARLIAMENT HILL  
HAMPTSTEAD, LONDON  
NW3 2TJ

**TITLE**  
PROPOSED SIDE ELEVATION

<b>DATE</b>	17.11.2014
<b>SCALE</b>	1:50 @ A2
<b>DRAWN</b>	GG

**DRAWING NO.** PAR-PL-GA-08A

**PROPOSED SIDE ELEVATION**

