


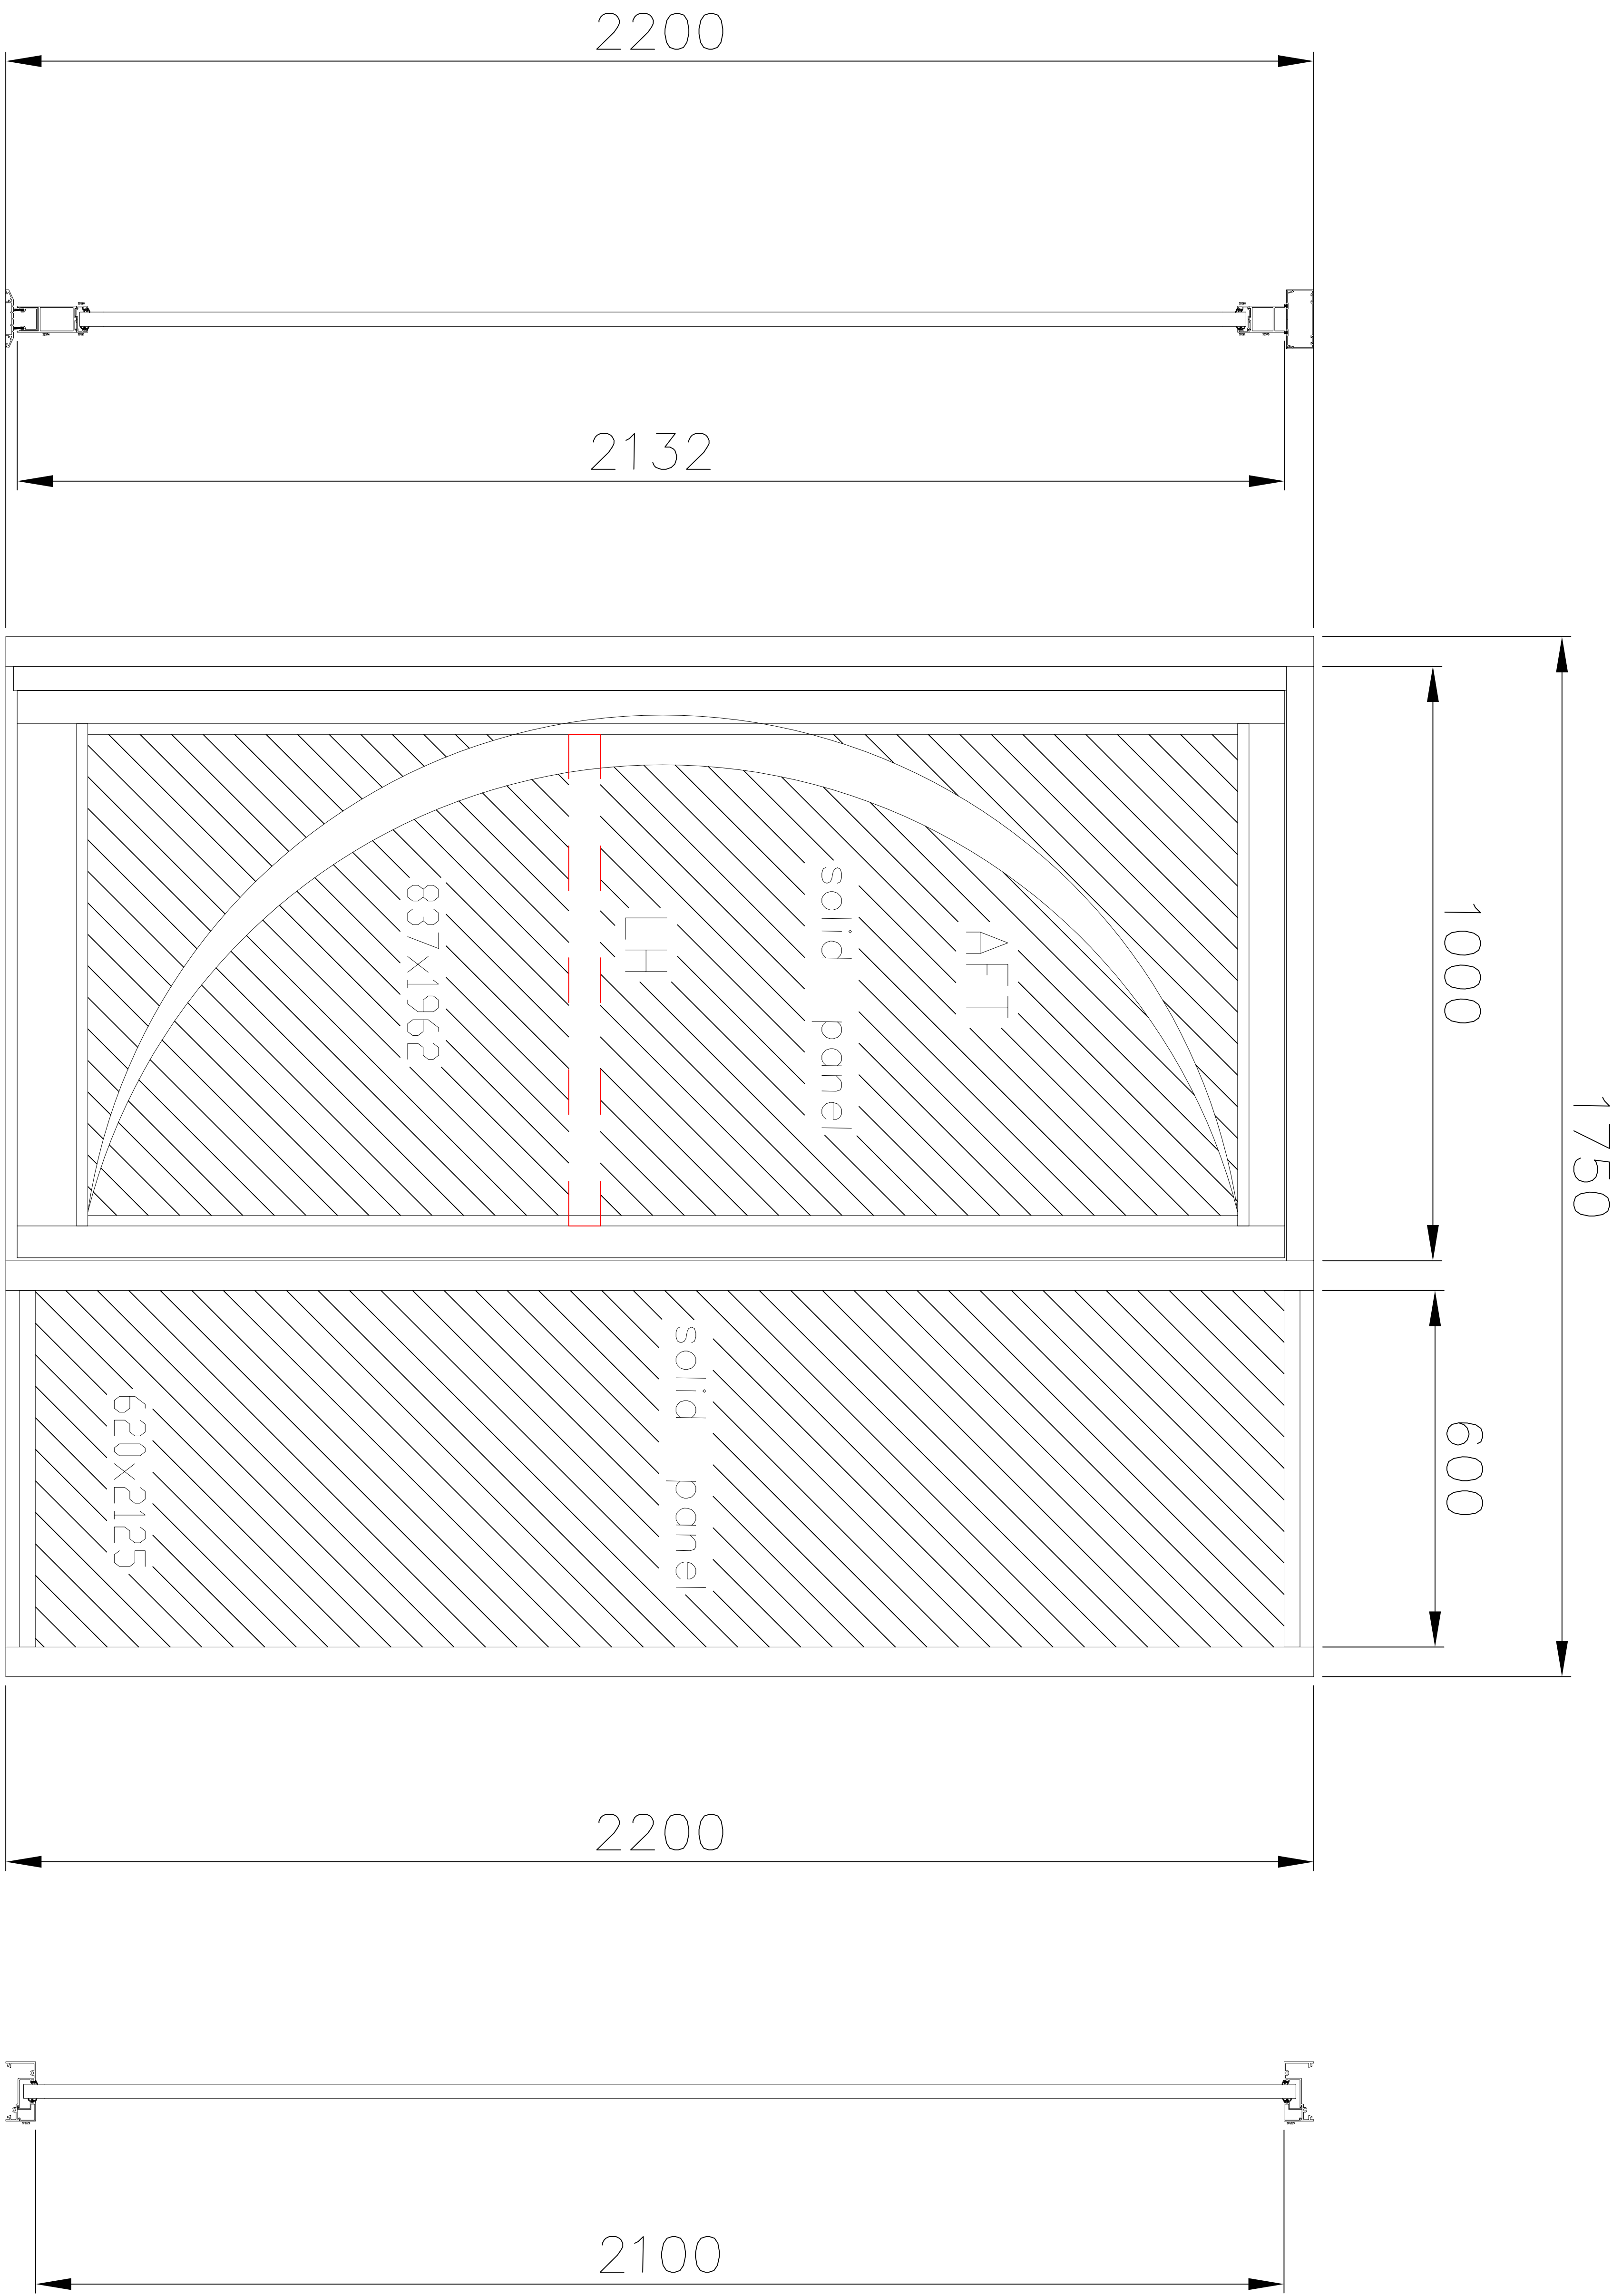

1no. double door and frame,
door manually operated,
INTEGRAL PANIC EXIT DEVICE INTERNALLY,
standard threshold, 13 mm,
concealed overhead closer,
anti-finger trap door stile,
all double glazed with solid panels.

Powder coated : TO BE CONFIRMED

* DOOR OPEN OUTWARDS



25

SRL LIMITED		Scale: NOT TO SCALE
ALUMINIUM SHOPFRONTS, ROLLER SHUTTERS, COMMERCIAL WINDOW SYSTEMS & AUTOMATIC DOOR SPECIALIST		5
Website : www.srltd.co.uk		4
Company Reg. No. 4055497		3
Project : Aluminium door and frame		2
HAUFORDS UNIT 4, EUSTON TOWER 286 EUSTON ROAD, LONDON, NW1 3DP		1
This drawing must NOT be used or copied without permission of SRL Limited.		
Drawing status : PROPOSAL / 10.11.2014		
Systems, finishes, glass & hardware specifications		
SRL Ltd Unit 1, The Old Dairy, Hill Street, Ashton-under-Lyne, OL7 0PZ		
Tel : 0161 343 6253		
Fax : 01613437337		
Email : uk@srltd.co.uk		