


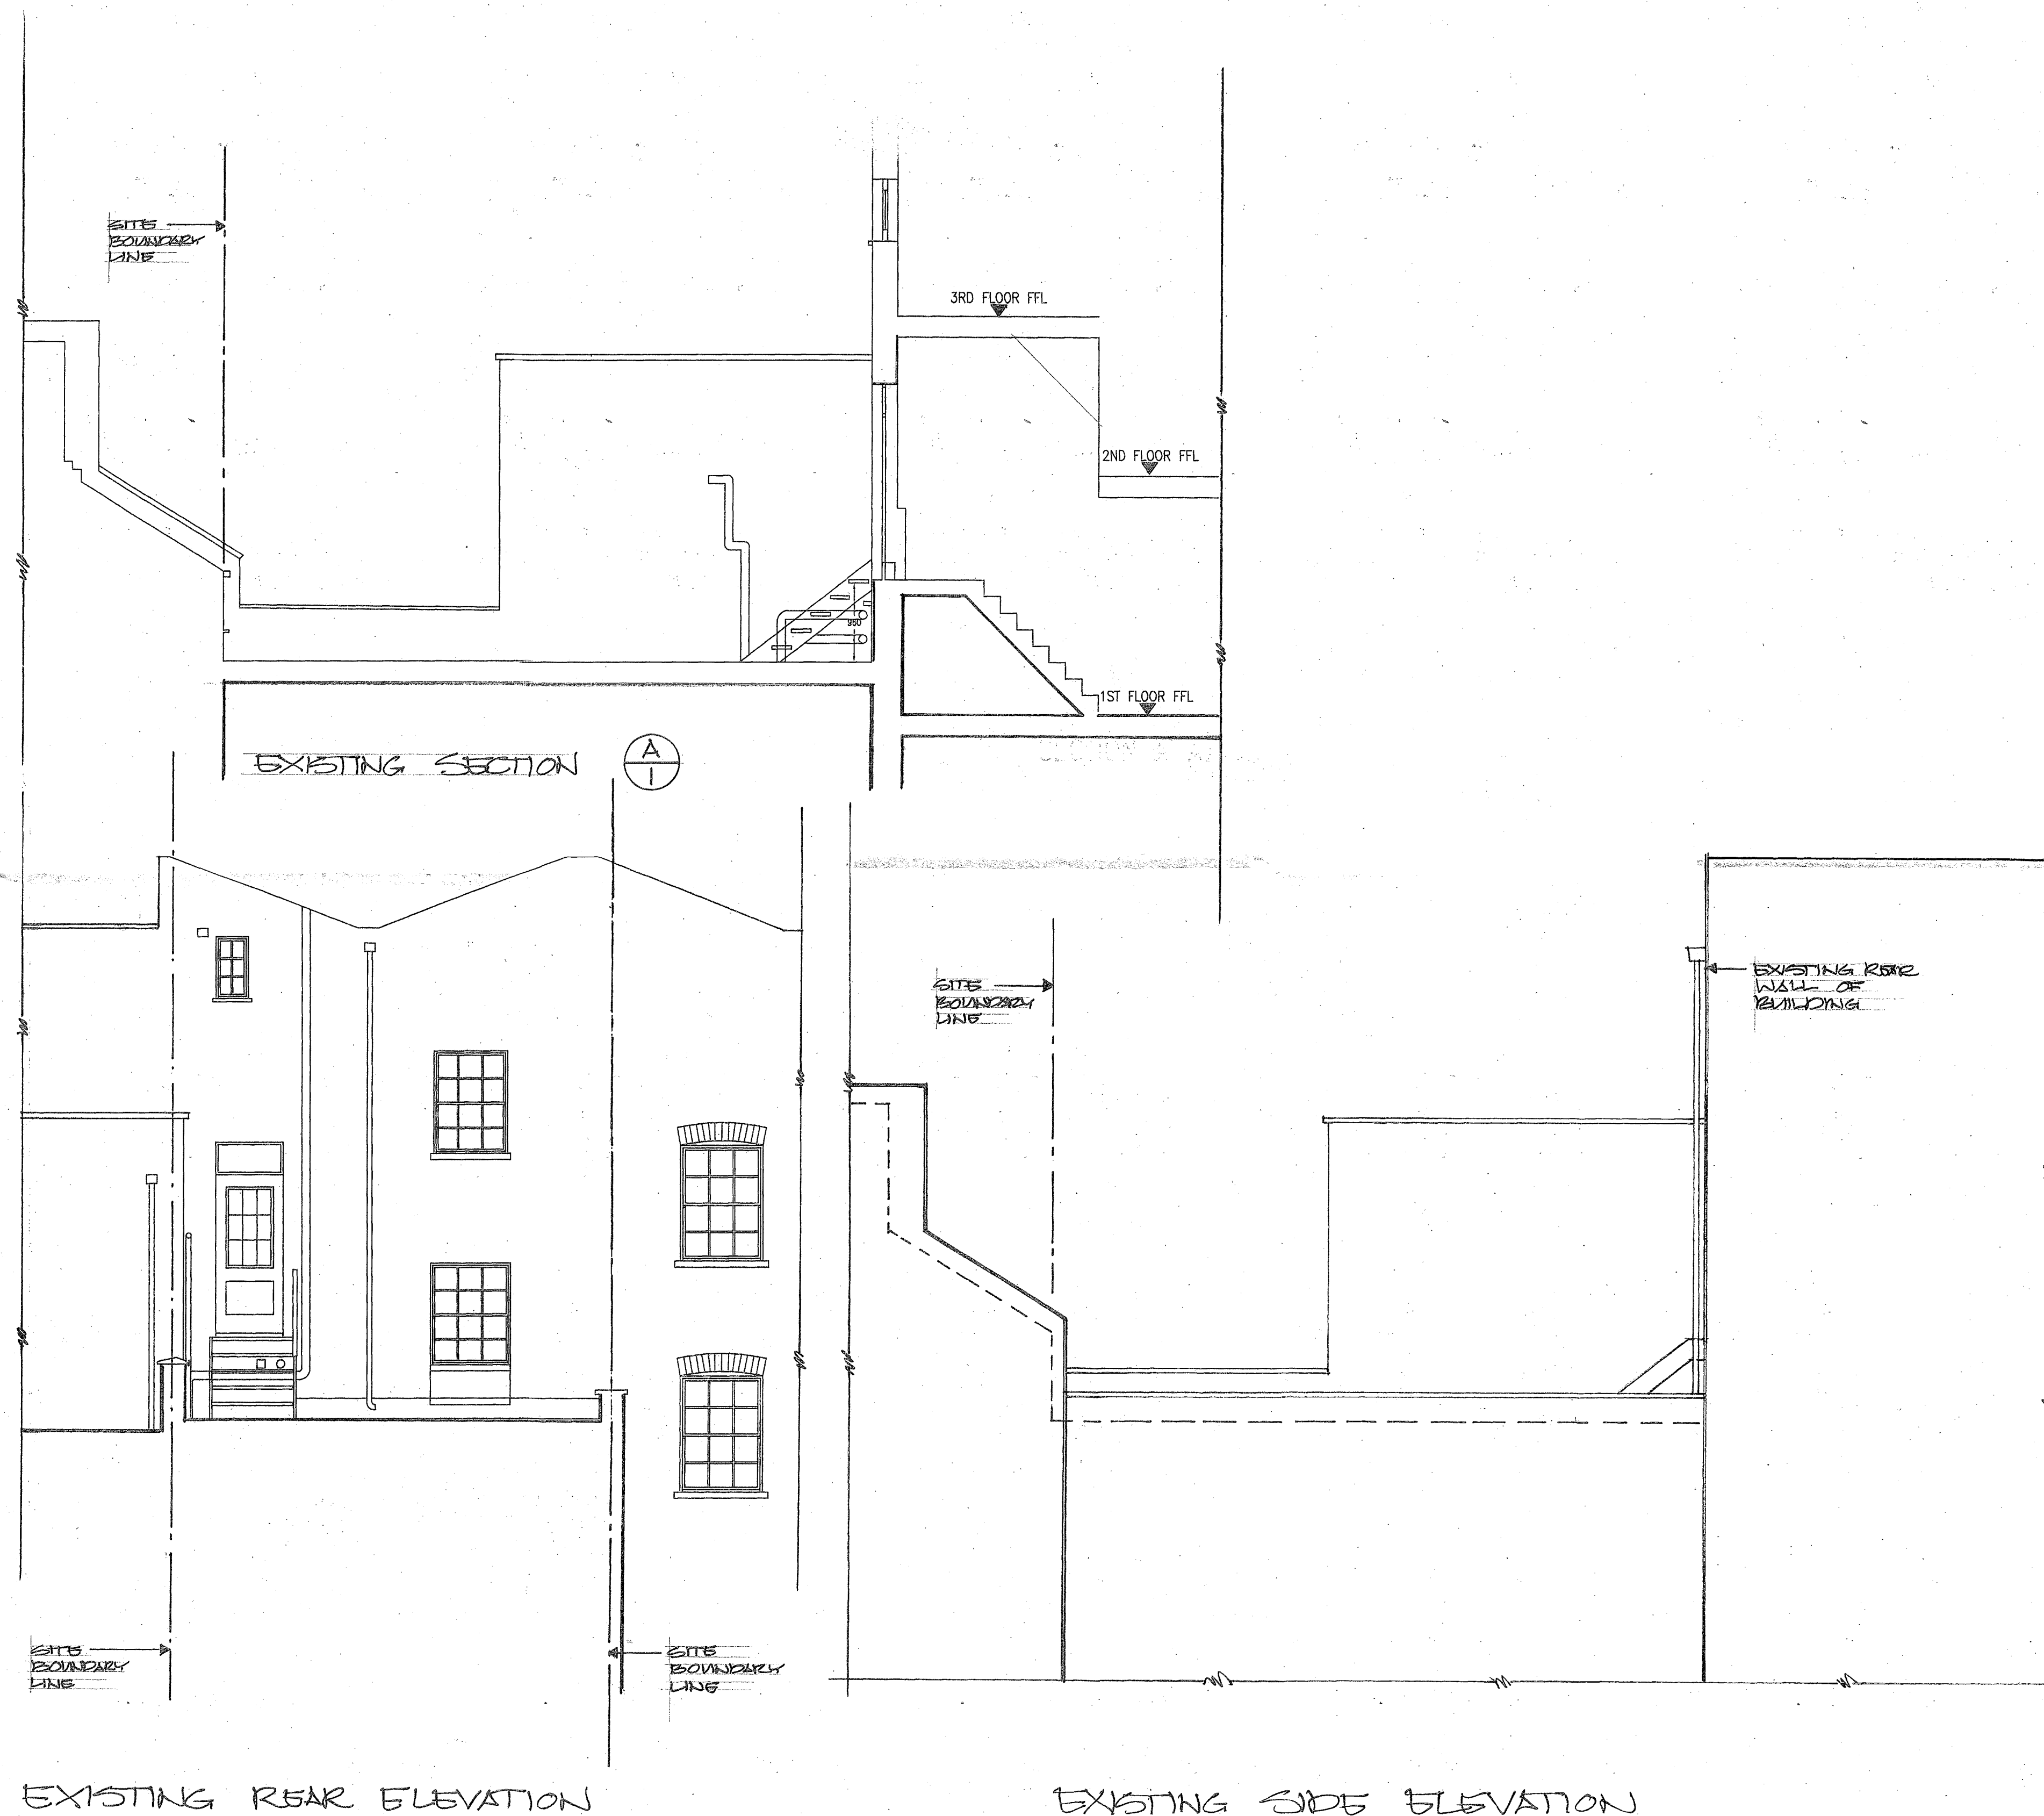

NOTES:

DATE REVISIONS REV
THIS DRAWING IS THE COPYRIGHT OF THE ARCHITECT AND SHOULD NOT BE REPRODUCED WITHOUT WRITTEN CONSENT. DO NOT SCALE FROM THIS DRAWING. ONLY DIMENSIONS SHOULD BE REFERRED TO. ANY DISCREPANCIES SHOULD BE REPORTED TO THE ARCHITECT IMMEDIATELY.

PROJECT
212 CAMDEN HIGH ST
LONDON
NW1 8QR

DRAWING
EXISTING REAR,
SIDE ELEVATION
& SECTION A.

DATE NOVEMBER 14
DELT.
COMPUTER
SCALE 1:50
DWG. No. 1908-002
REV. No. 0

transformation
ARCHITECTS
17 BONNY STREET LONDON NW1 9PE
TEL: 020 7424 0122 FAX: 020 7424 0133
e-mail: info@transformation-architects.co.uk