



EXISTING SECTION AA

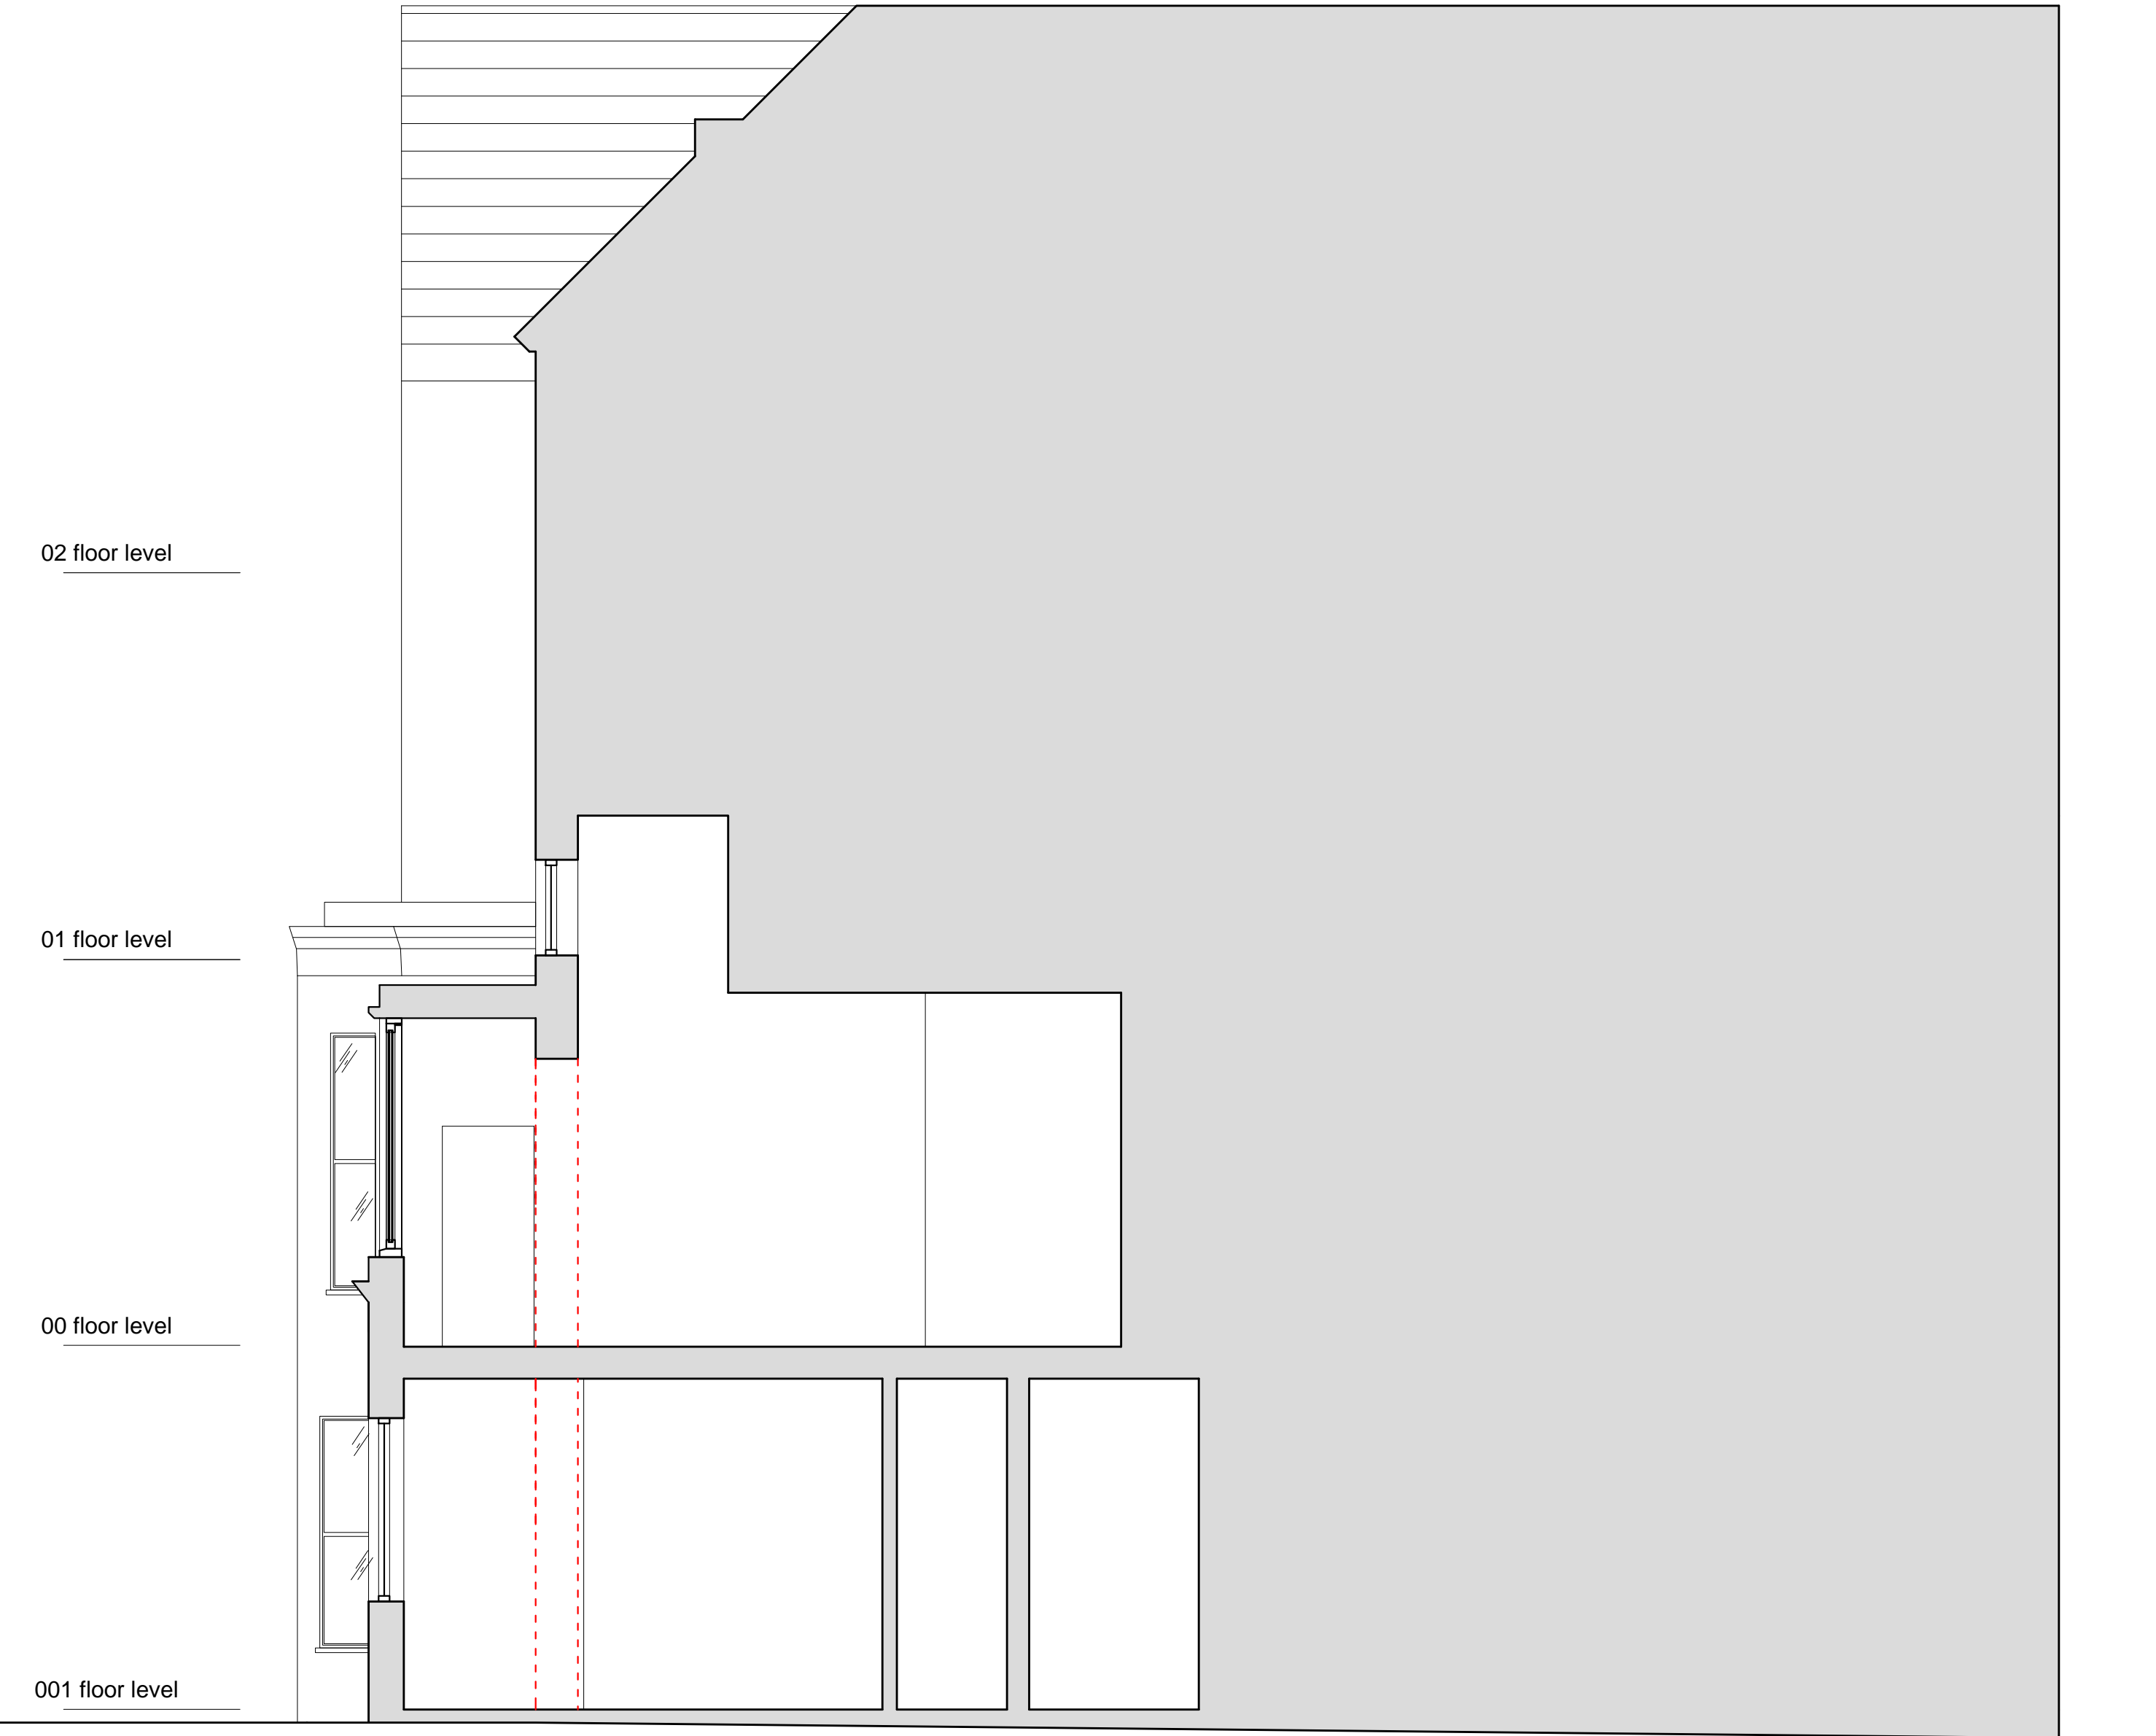

PROPOSED SECTION AA

NOTES:

THIS DRAWING IS THE PROPERTY OF DEVILFISH DESIGN LIMITED. DO NOT SCALE FROM THIS DRAWING- USE FIGURED DIMENSIONS ONLY. ALL DIMENSIONS ARE IN MM. IF IN DOUBT... ASK

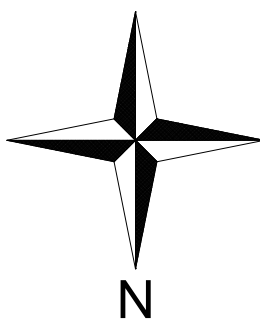

34 NETHERHALL GARDENS NW3 5TP

DRAWING: EXISTING AND PROPOSED SECTION AA

DATE: 05.12.14
DRAWING No: D007.57

SCALE: 1:50 @ A1
REV:

devilfish design limited

Canada House, 272 Field End Road
Middlesex HA4 9NA

office/fax no. 0208 426 2278
mobile no. 07971 761487

peter@devilfishdesign.co.uk
krysia@devilfishdesign.co.uk