



LOWER GROUND FLOOR

15 m²

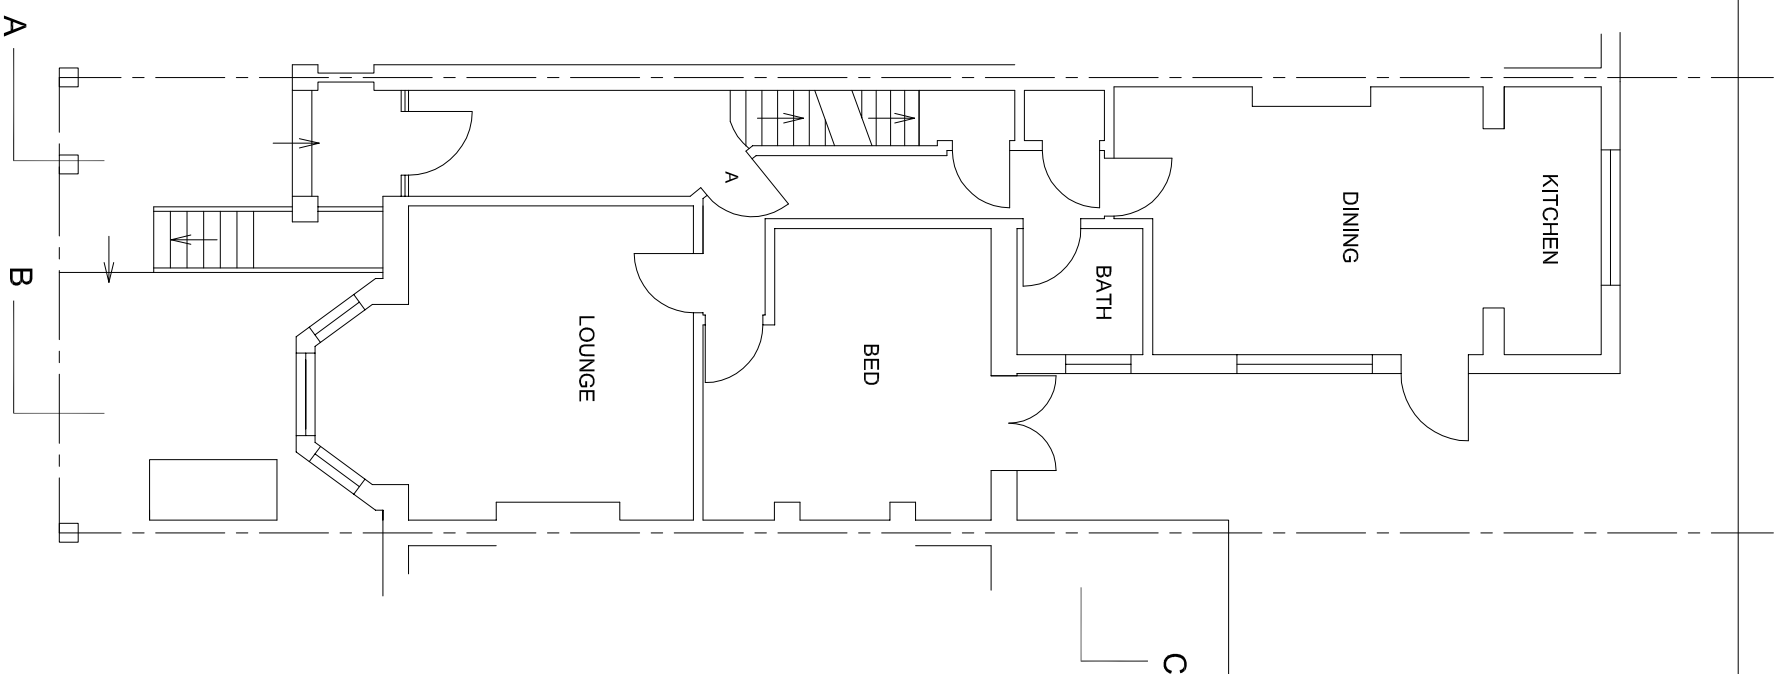

UPPER GROUND FLOOR

66 m²

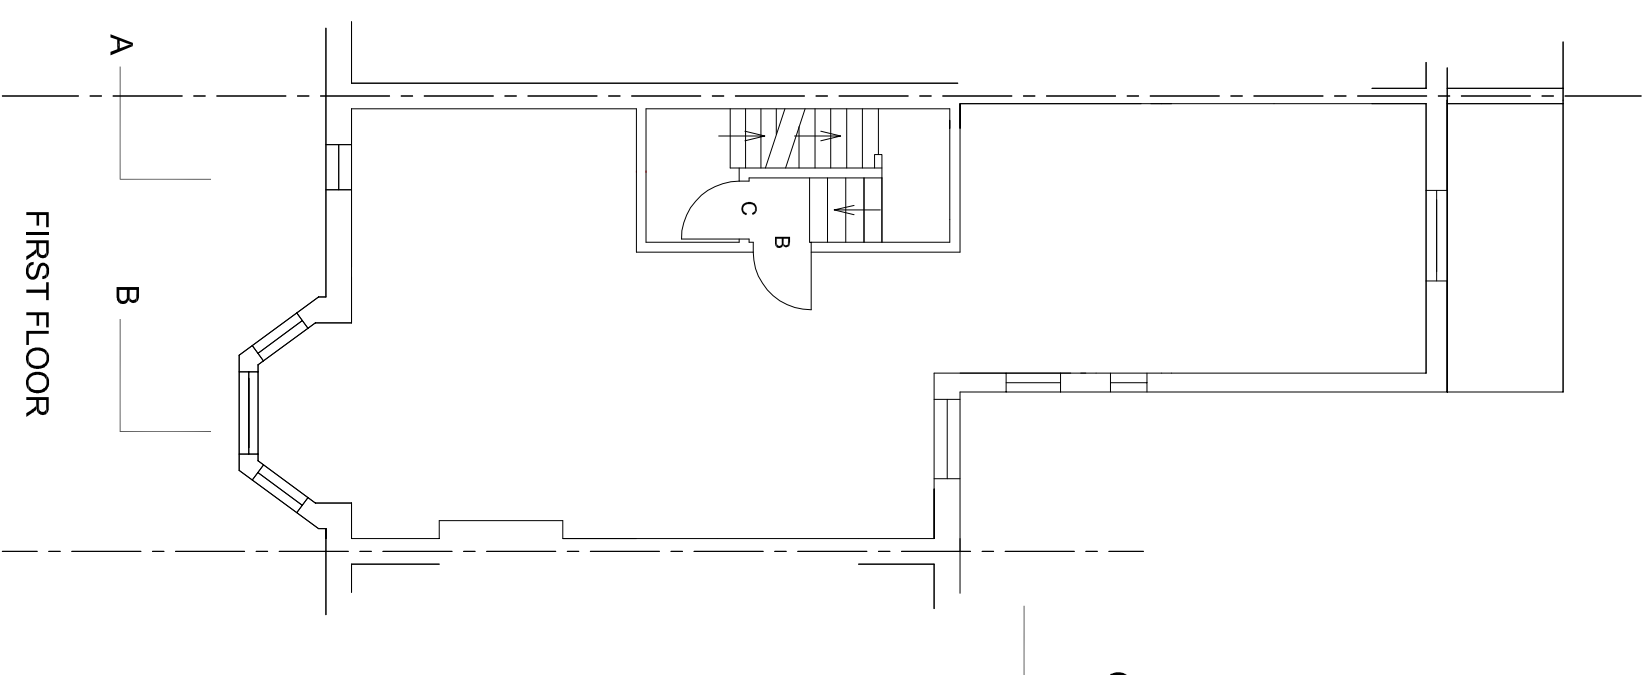

FIRST FLOOR

69 m²

TITLE

SURVEY DRAWINGS

ADDRESS

29 GONDAR GARDENS,
LONDON, NW6

CLIENT

LONDON AND DISTRICT HOUSING LTD.

SCALE

1:100 @ A3

DATE

SEPT 2014

DRAWING NO.

140925/02

REV.



URBAN REGEN LONDON Ltd.

Tel: 07970 647 449

Fax: 020 8963 9991

Email: urlondon@aol.com