
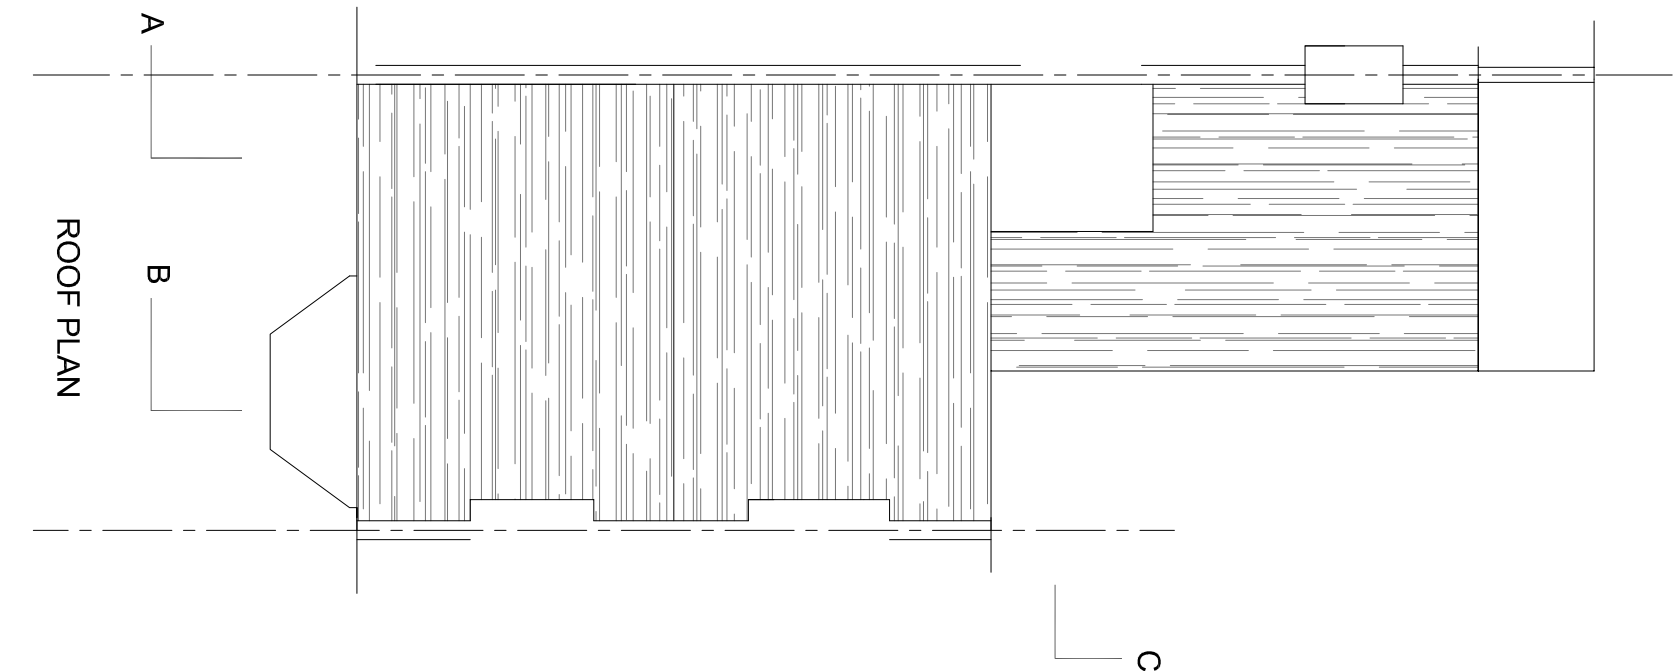


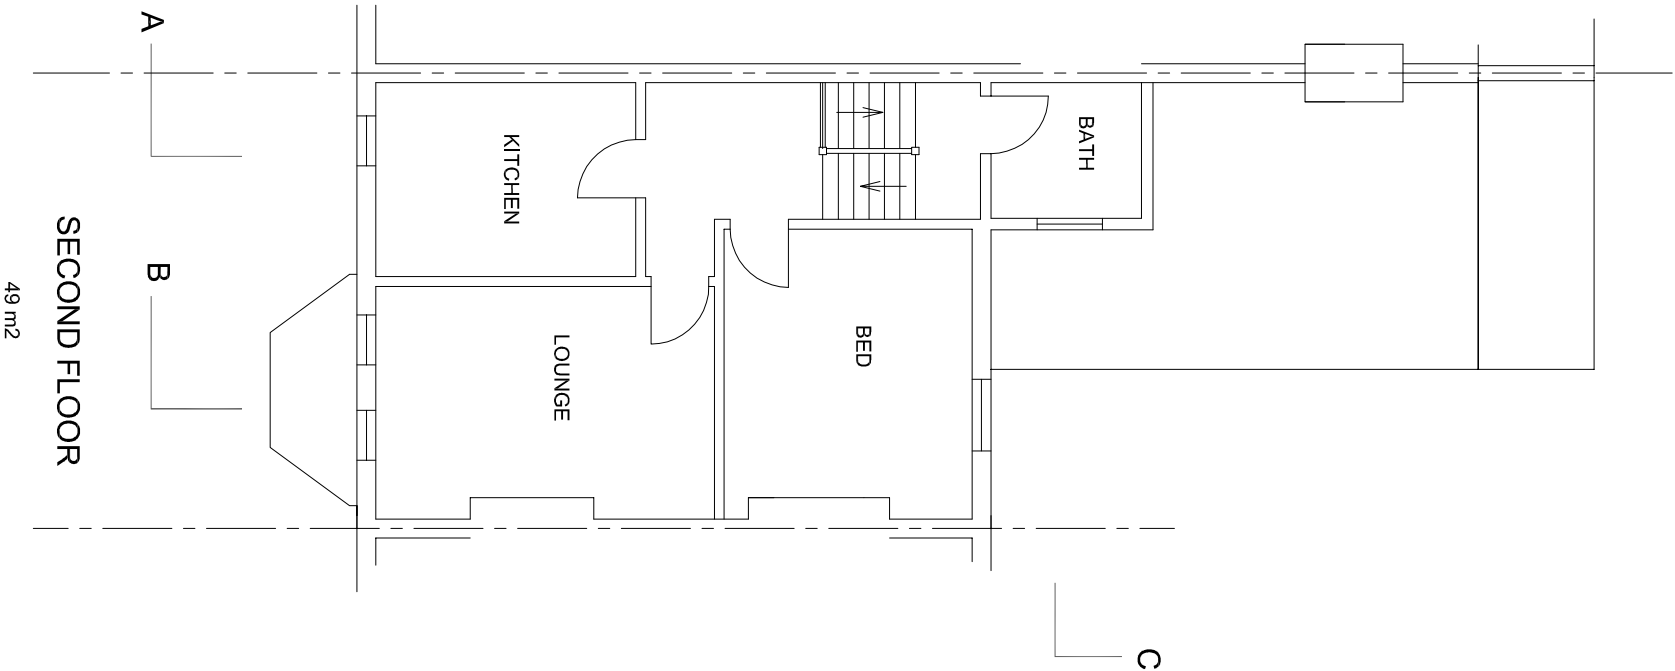

TITLE		ADDRESS	
SURVEY DRAWINGS		29 GONDAR GARDENS, LONDON, NW6	
CLIENT		SCALE	DATE
LONDON AND DISTRICT HOUSING LTD.		1:100 @ A3	SEPT 2014
DRAWING NO.		REV.	
140925/03			