


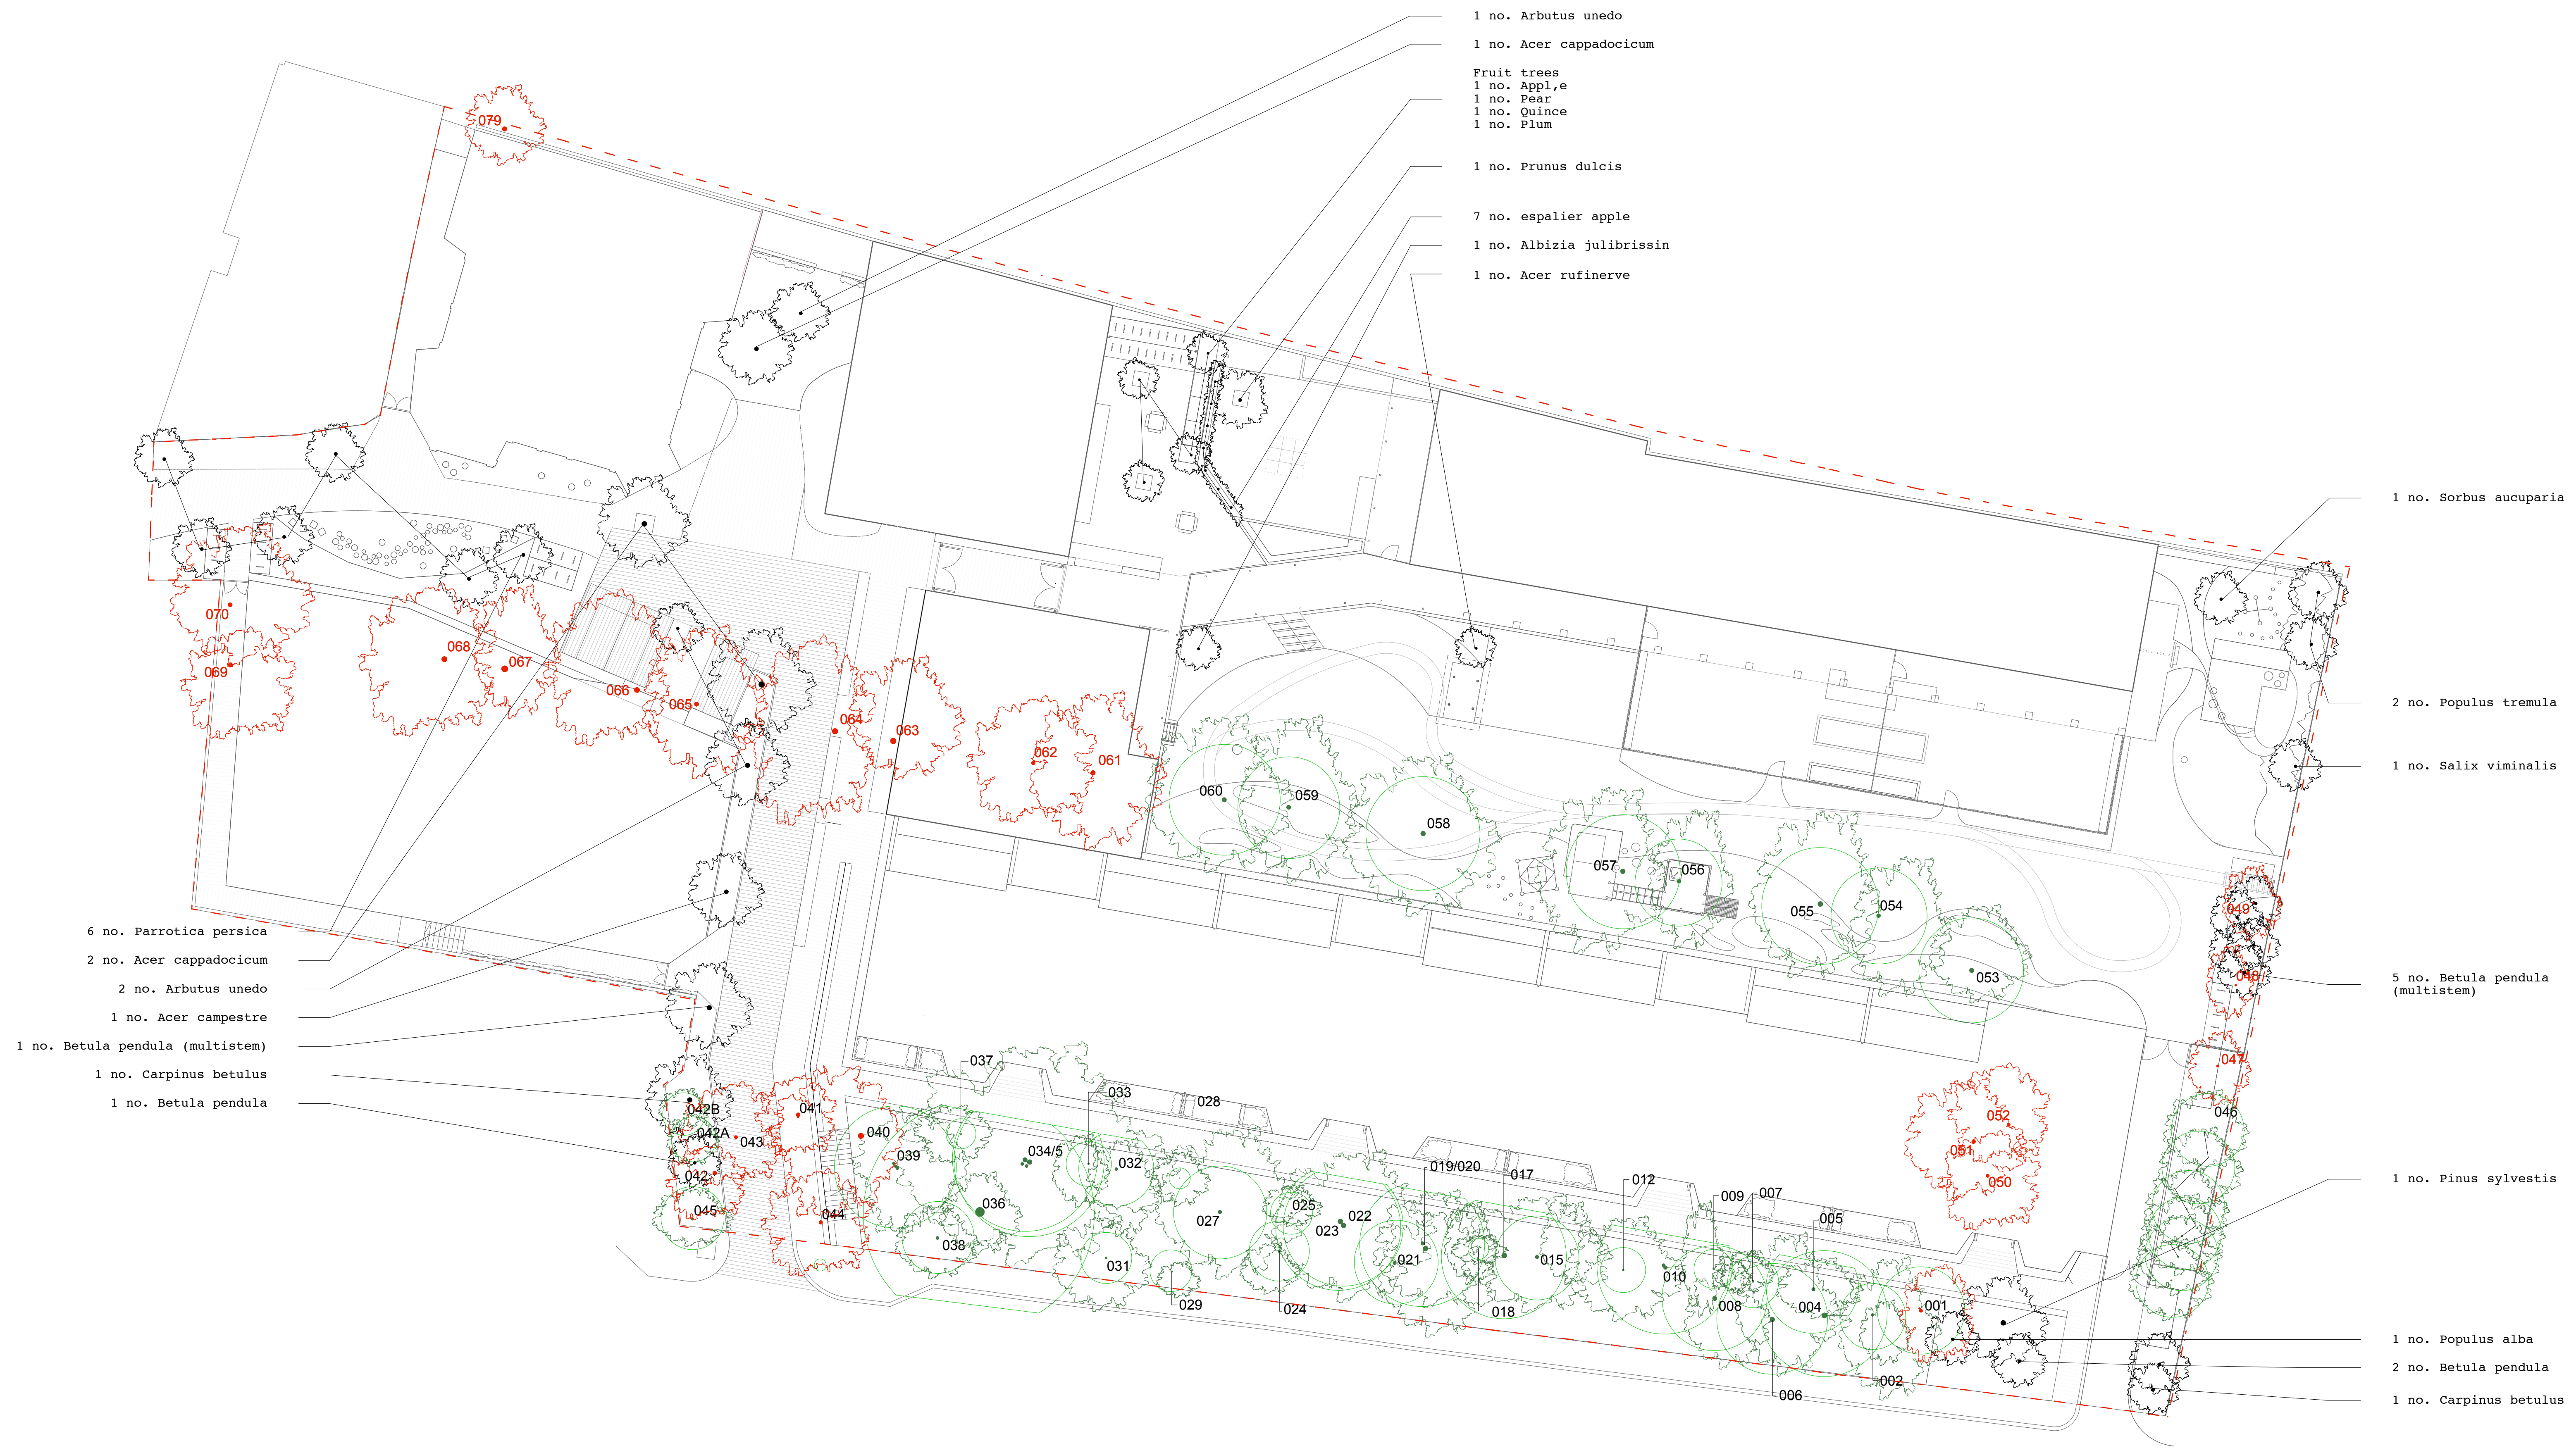

- KEY
- Existing tree number in arboricultural report
 - Existing tree root protection area
 - Existing tree to be removed
 - Existing tree to be retained
 - Proposed tree

- 1 no. Arbutus unedo
- 1 no. Acer cappadocicum
- Fruit trees
 - 1 no. Appl,e
 - 1 no. Pear
 - 1 no. Quince
 - 1 no. Plum
- 1 no. Prunus dulcis
- 7 no. espalier apple
- 1 no. Albizia julibrissin
- 1 no. Acer rufinerve

- 1 no. Sorbus aucuparia
- 2 no. Populus tremula
- 1 no. Salix viminalis
- 5 no. Betula pendula (multistem)
- 1 no. Pinus sylvestis
- 1 no. Populus alba
- 2 no. Betula pendula
- 1 no. Carpinus betulus

N

JCLA

3A Iliffe Yard
LONDON SE17 3QA
Telephone
+44 (0)207 703 3270
www.jcla.co.uk

Notes

- Do not scale from drawings.
- To be read in conjunction with all relevant Architects', Services and Structural Engineers' drawings.
- All existing site, tree and building information has been compiled from different sources.
- All dimensions to be checked on site.

Revisions

Project	Kingsgate Liddell	Revision
Project No.	KL037	B
Client	London Borough of Camden	
Date	28 November 2014	
Scale	1:250 @ A1	
Drawing Name.	Stage D: Tree plan	
Dwg No.	KL037.D.02.TP.RevB	