


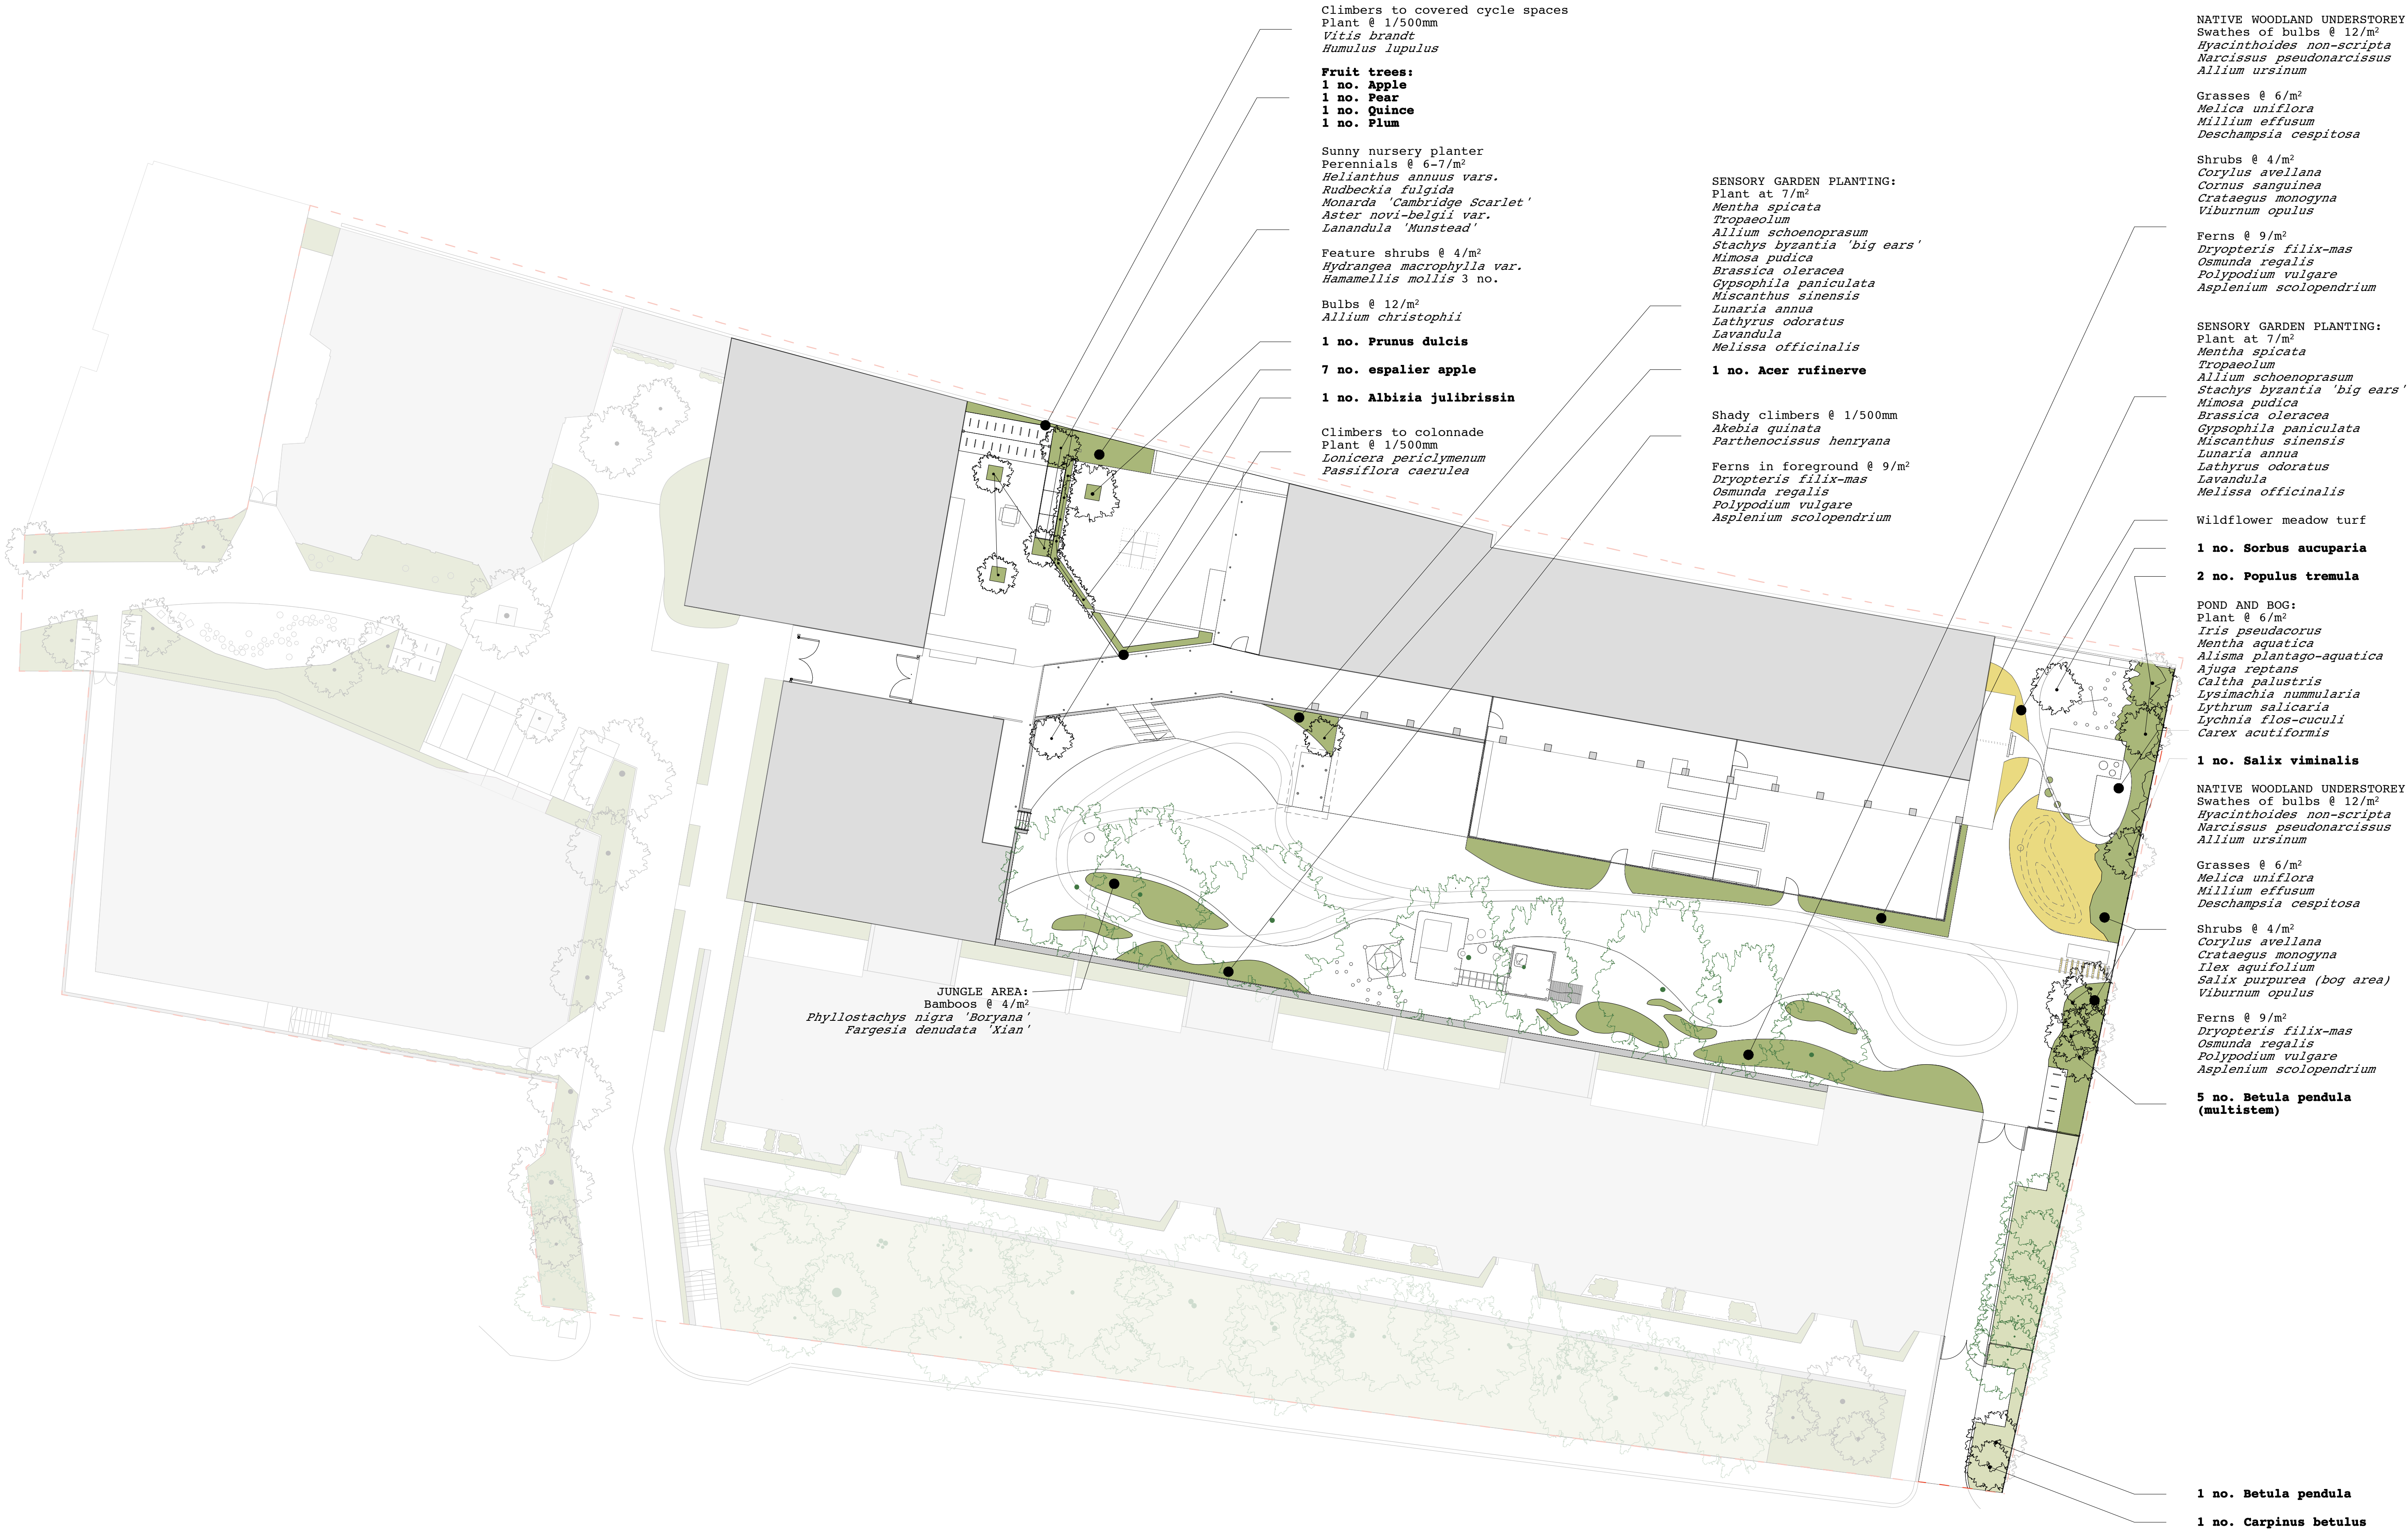

 Existing tree

 Proposed tree

N



JCLA

3A Iliffe Yard  
LONDON SE17 3QA  
Telephone  
+44 (0)207 703 3270  
  
www.jcla.co.uk

Notes

- Do not scale from drawings.
- To be read in conjunction with all relevant Architects', Services and Structural Engineers' drawings.
- All existing site, tree and building information has been compiled from different sources.
- All dimensions to be checked on site.

Revisions

|               |                                         |          |   |
|---------------|-----------------------------------------|----------|---|
| Project       | Kingsgate Liddell                       |          |   |
| Project No.   | KL037                                   | Revision |   |
| Client        | London Borough of Camden                |          | * |
| Date          | 28 November 2014                        |          |   |
| Scale         | 1:250 @ A1                              |          |   |
| Drawing Name. | Stage D: Planting plan: Part 1 (School) |          |   |
| Dwg No.       | KL037.D.07.PP1                          |          |   |