




Do not scale from this drawing. Verify all dimensions on site. Drawing should be read in conjunction with information from all other design consultants and contractors. All drawings in digital format are for reference only, paper copies are available on request.

FOR PLANNING

© Maccreanor Lavington Ltd.

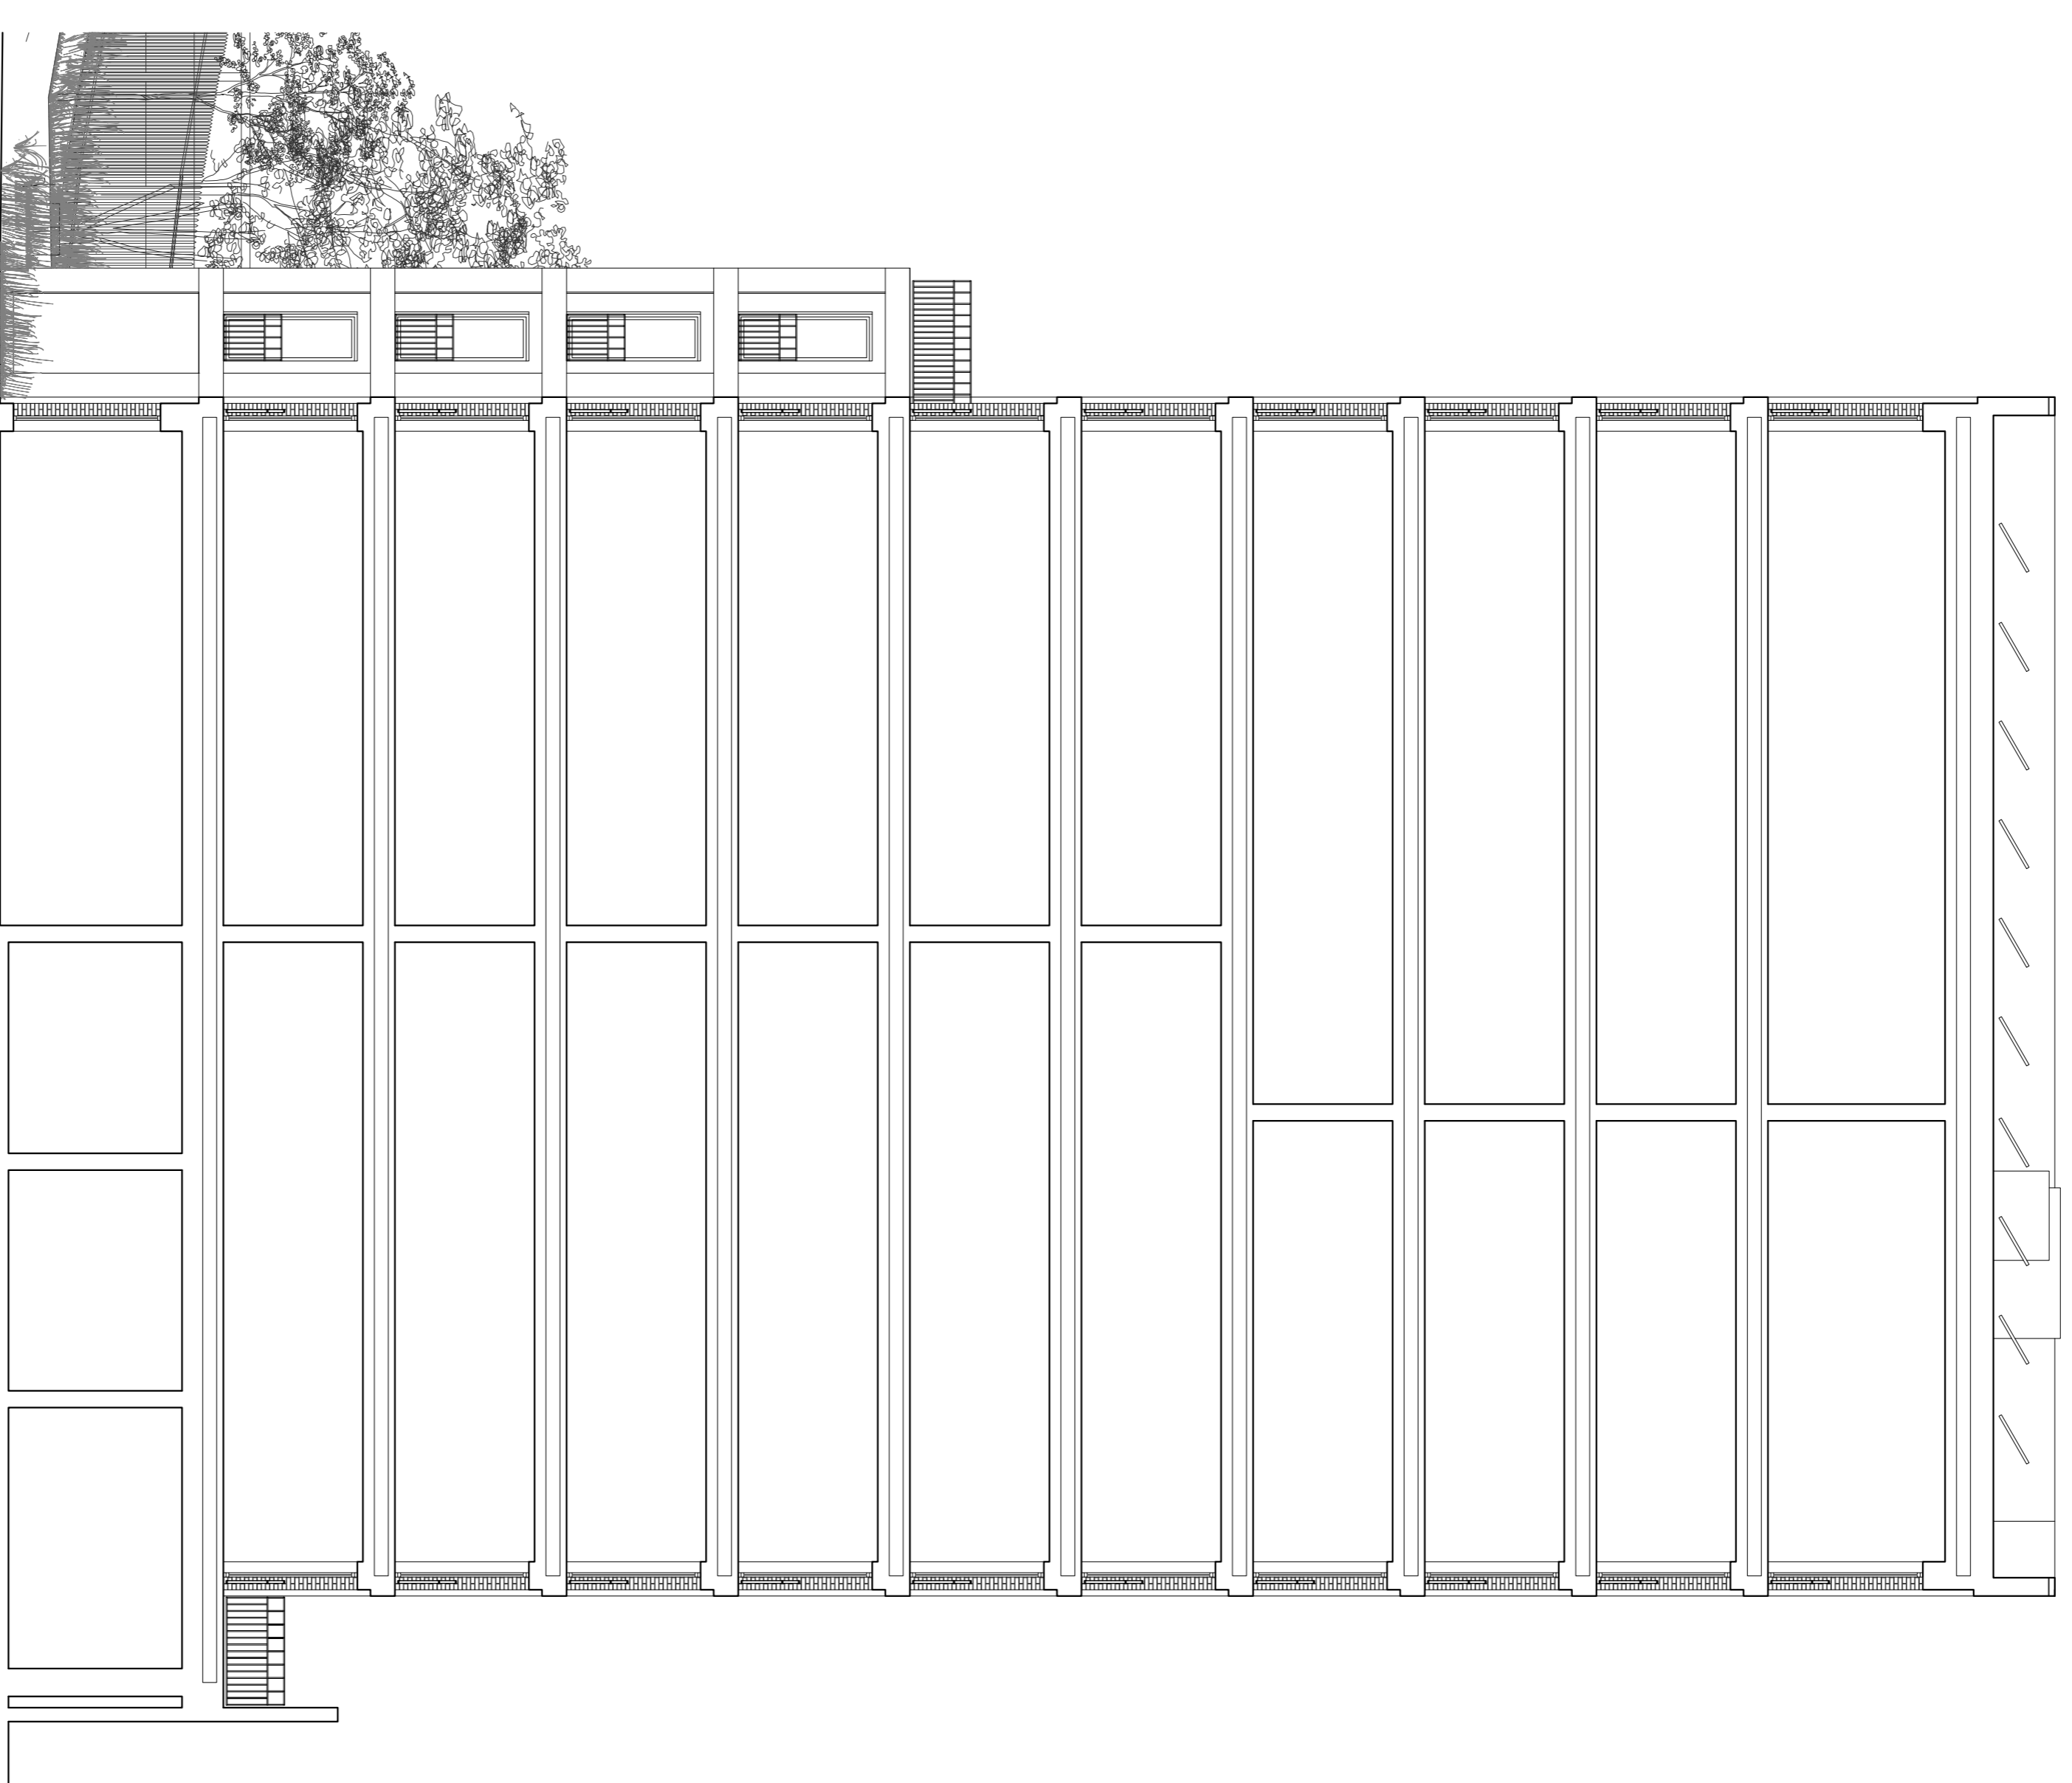

RESIDENTIAL BLOCK B SECTION 01

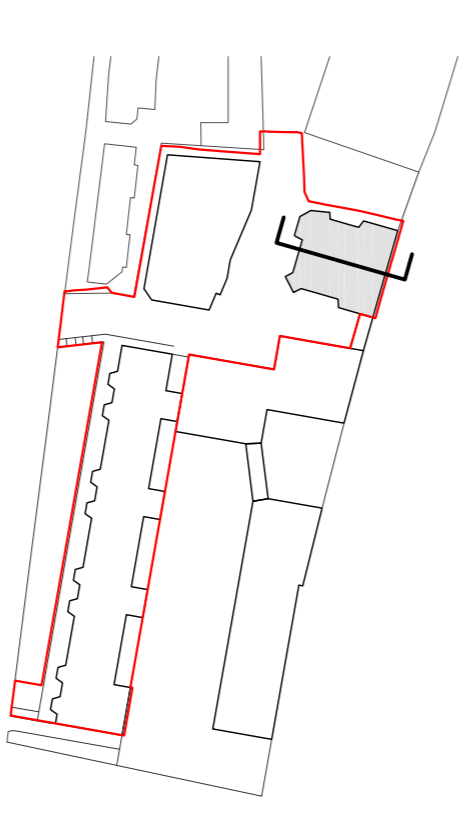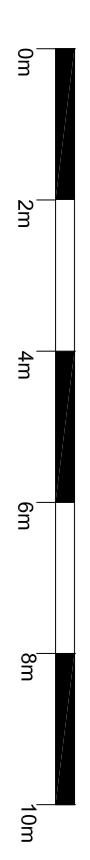

For proposed landscape information refer to JCLA landscape drawings submitted as part of this planning application

Rev Details Dwn Date

Application 02
Expansion of Kingsgate Primary School
& Redevelopment of Liddell Road Phase 02
Client: London Borough of Camden
Title: Residential Block B
Section 01
Scale: 1:100 @ A1 / 1:200 @ A3
Date: 01-12-2014 Drawn: RHR
MLA / 403 / P2 / 250

MaccreanorLavington
3rd Floor
19-21 Niles Street
London N1 7LL
t +44(0)207 336 73 53
f +44(0)207 336 76 55
e uk@mlarchitects.com