


DRAWINGS

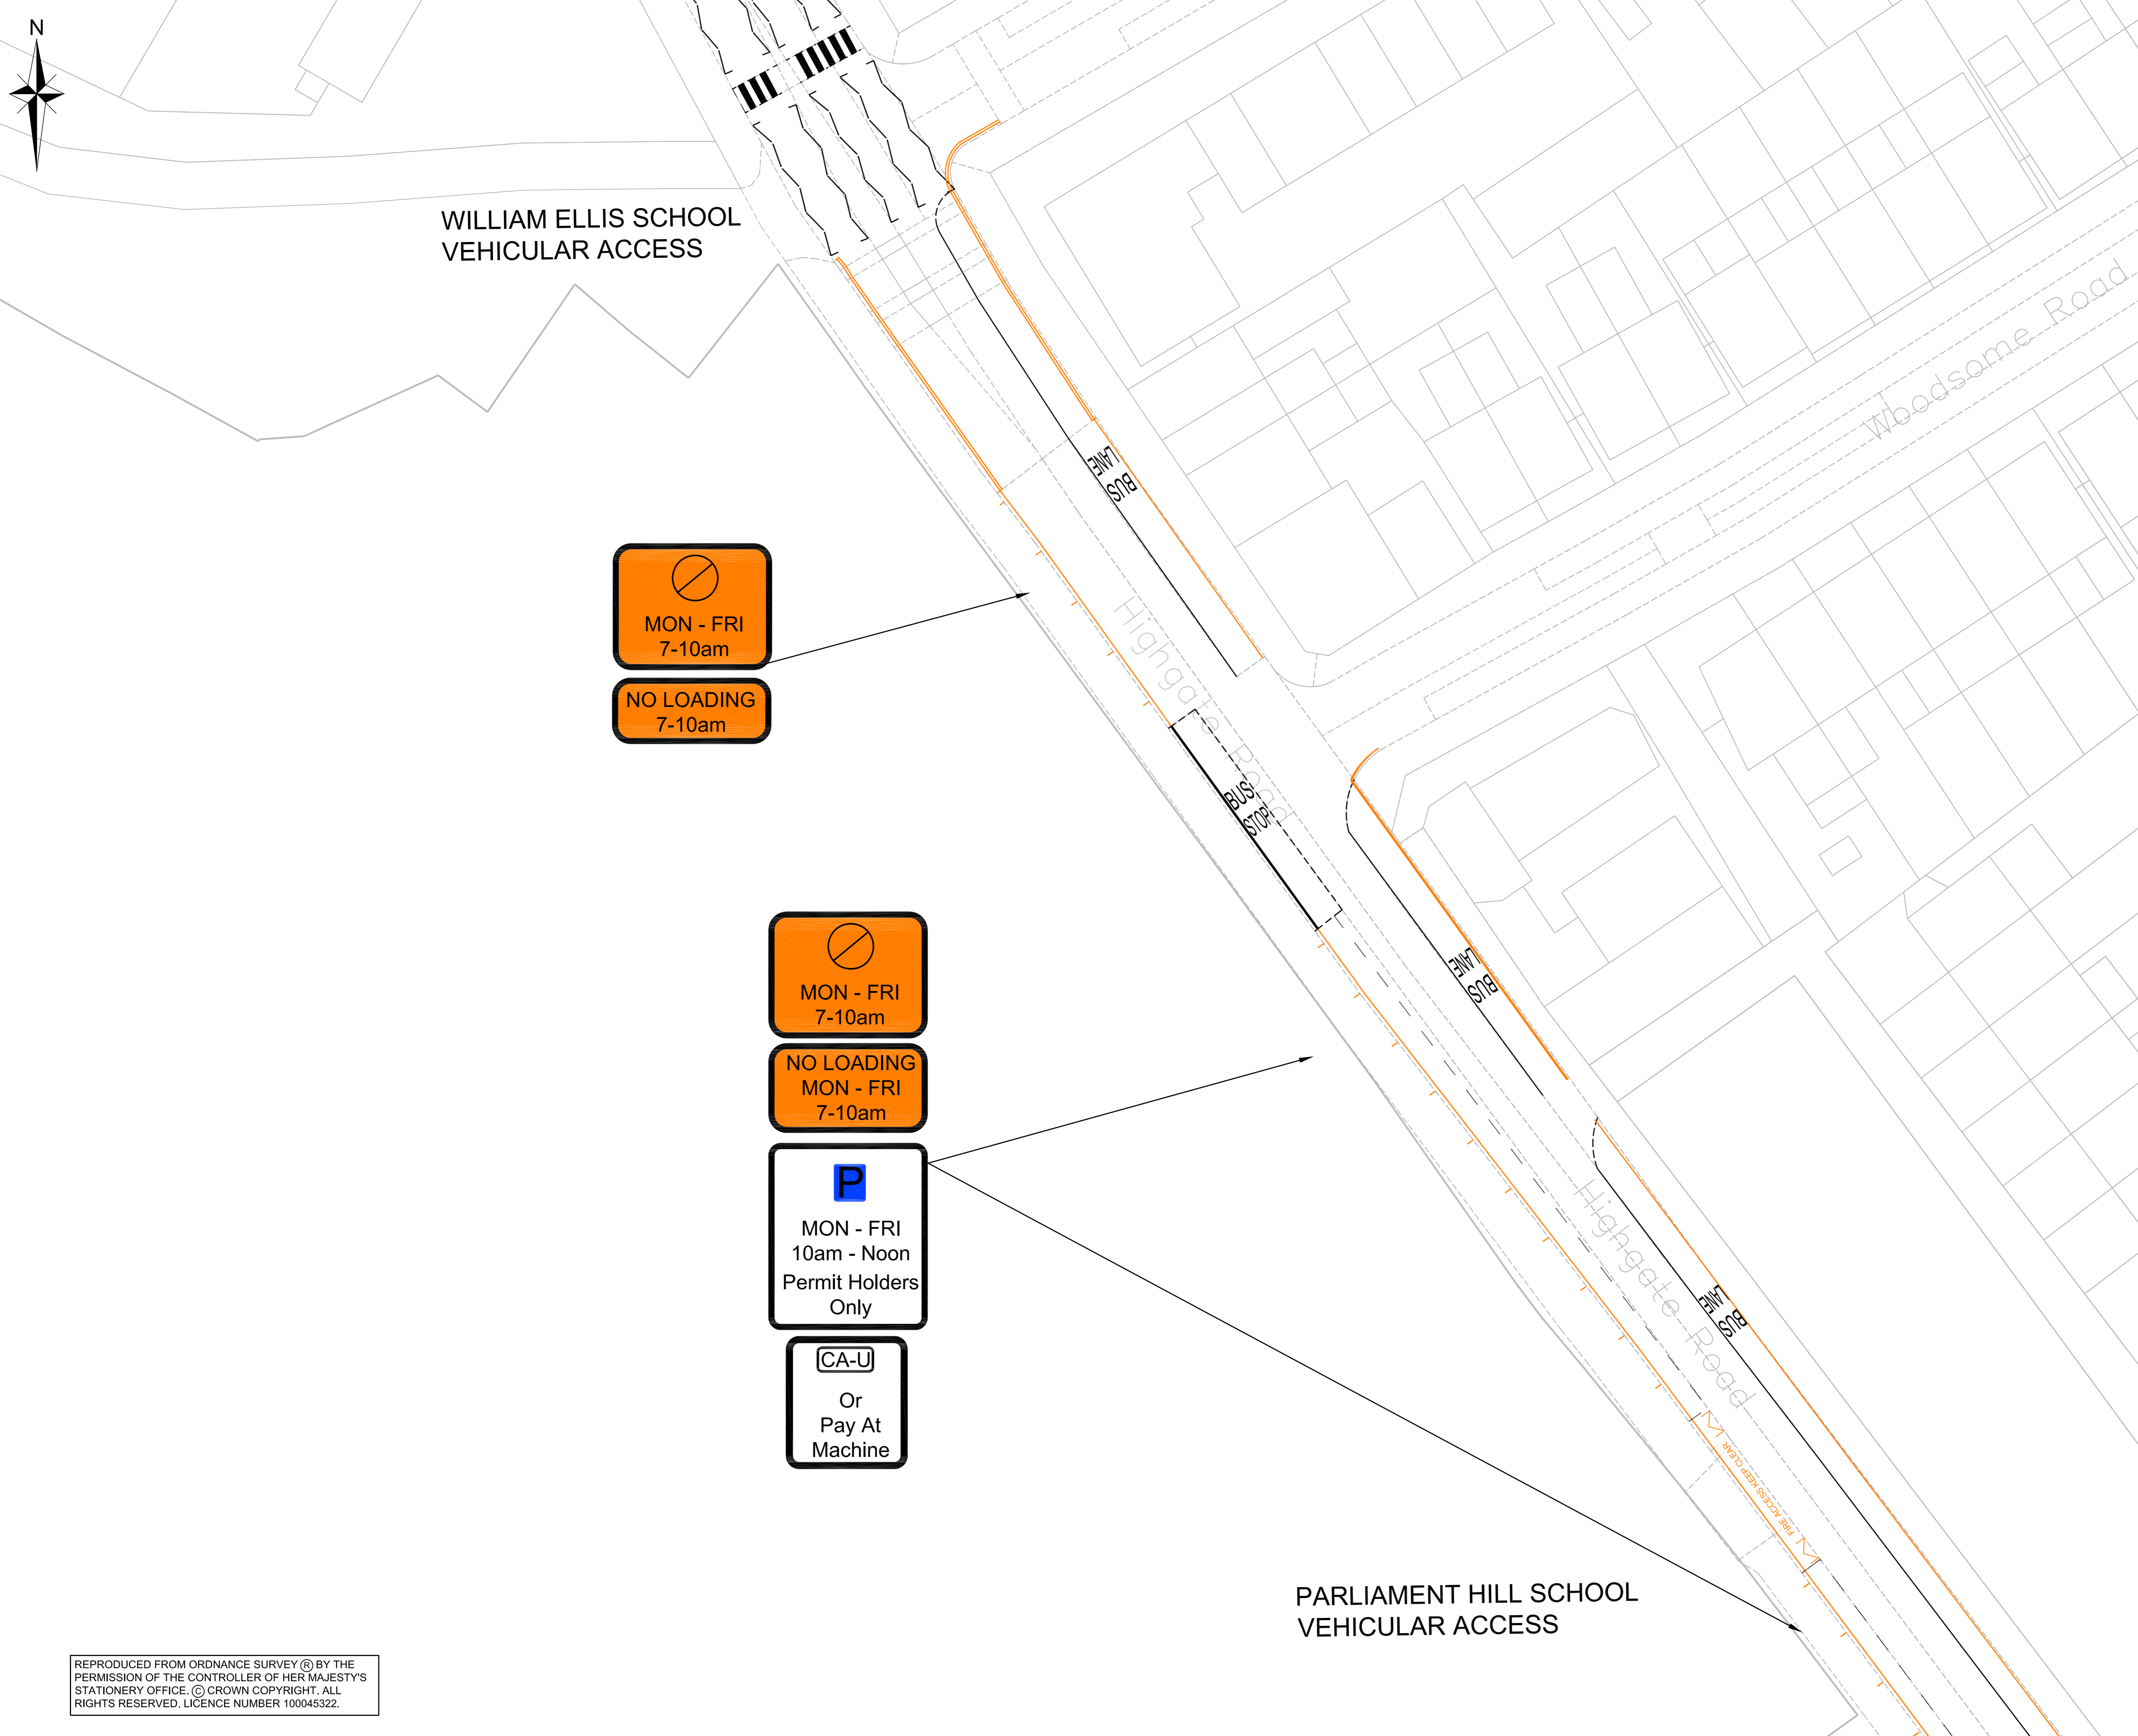

MON - FRI
7-10am
NO LOADING
7-10am

MON - FRI
7-10am
NO LOADING
MON - FRI
7-10am
P
MON - FRI
10am - Noon
Permit Holders
Only
CA-U
Or
Pay At
Machine

NOTES

1.

Odyssey Markides
 Elliott House, 39 York Road, London SE1 7NG
 Telephone: 0207 620 2444, Fax: 0207 620 1168
 Email: info@odysseymarkides.com, Website: www.odysseymarkides.com

Job Title
PARLIAMENT HILL SCHOOL, CAMDEN

Drawing Title
WAITING/LOADING AND PARKING RESTRICTIONS HIGHGATE ROAD

Client
ASTUDIO LTD.

Scale	Date	Designed
1:200 @A1	DEC. 14	AMF
Drawn	Checked	Approved
MM	PJH	SRB
Job No	Drawing No	Rev
13-255	13-255-301	


REPRODUCED FROM ORDNANCE SURVEY (®) BY THE PERMISSION OF THE CONTROLLER OF HER MAJESTY'S STATIONERY OFFICE. © CROWN COPYRIGHT. ALL RIGHTS RESERVED. LICENCE NUMBER 100045322.

Q:\13-255 - Parliament Hill School, Camden\Tech\Acad\Drawings\13-255-301.dwg




NOTES

1. DO NOT SCALE FROM THIS DRAWING. WORK FROM FIGURED DIMENSIONS ONLY.
2. ALL DIMENSIONS SHOWN ON THIS DRAWING ARE IN METRES.
3. TRACKING ON THIS PLAN IS BASED ON THE FOLLOWING DESIGN VEHICLE.

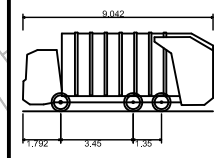

Mercedes Eonic 2628LL (6x2 chassis)	9.042m
Overall Length	2.490m
Overall Width	3.749m
Overall Body Height	0.302m
Min Body Ground Clearance	2.490m
Track Width	4.00s
Lock to Lock Time	9.550m
Wall to Wall Turning Radius	

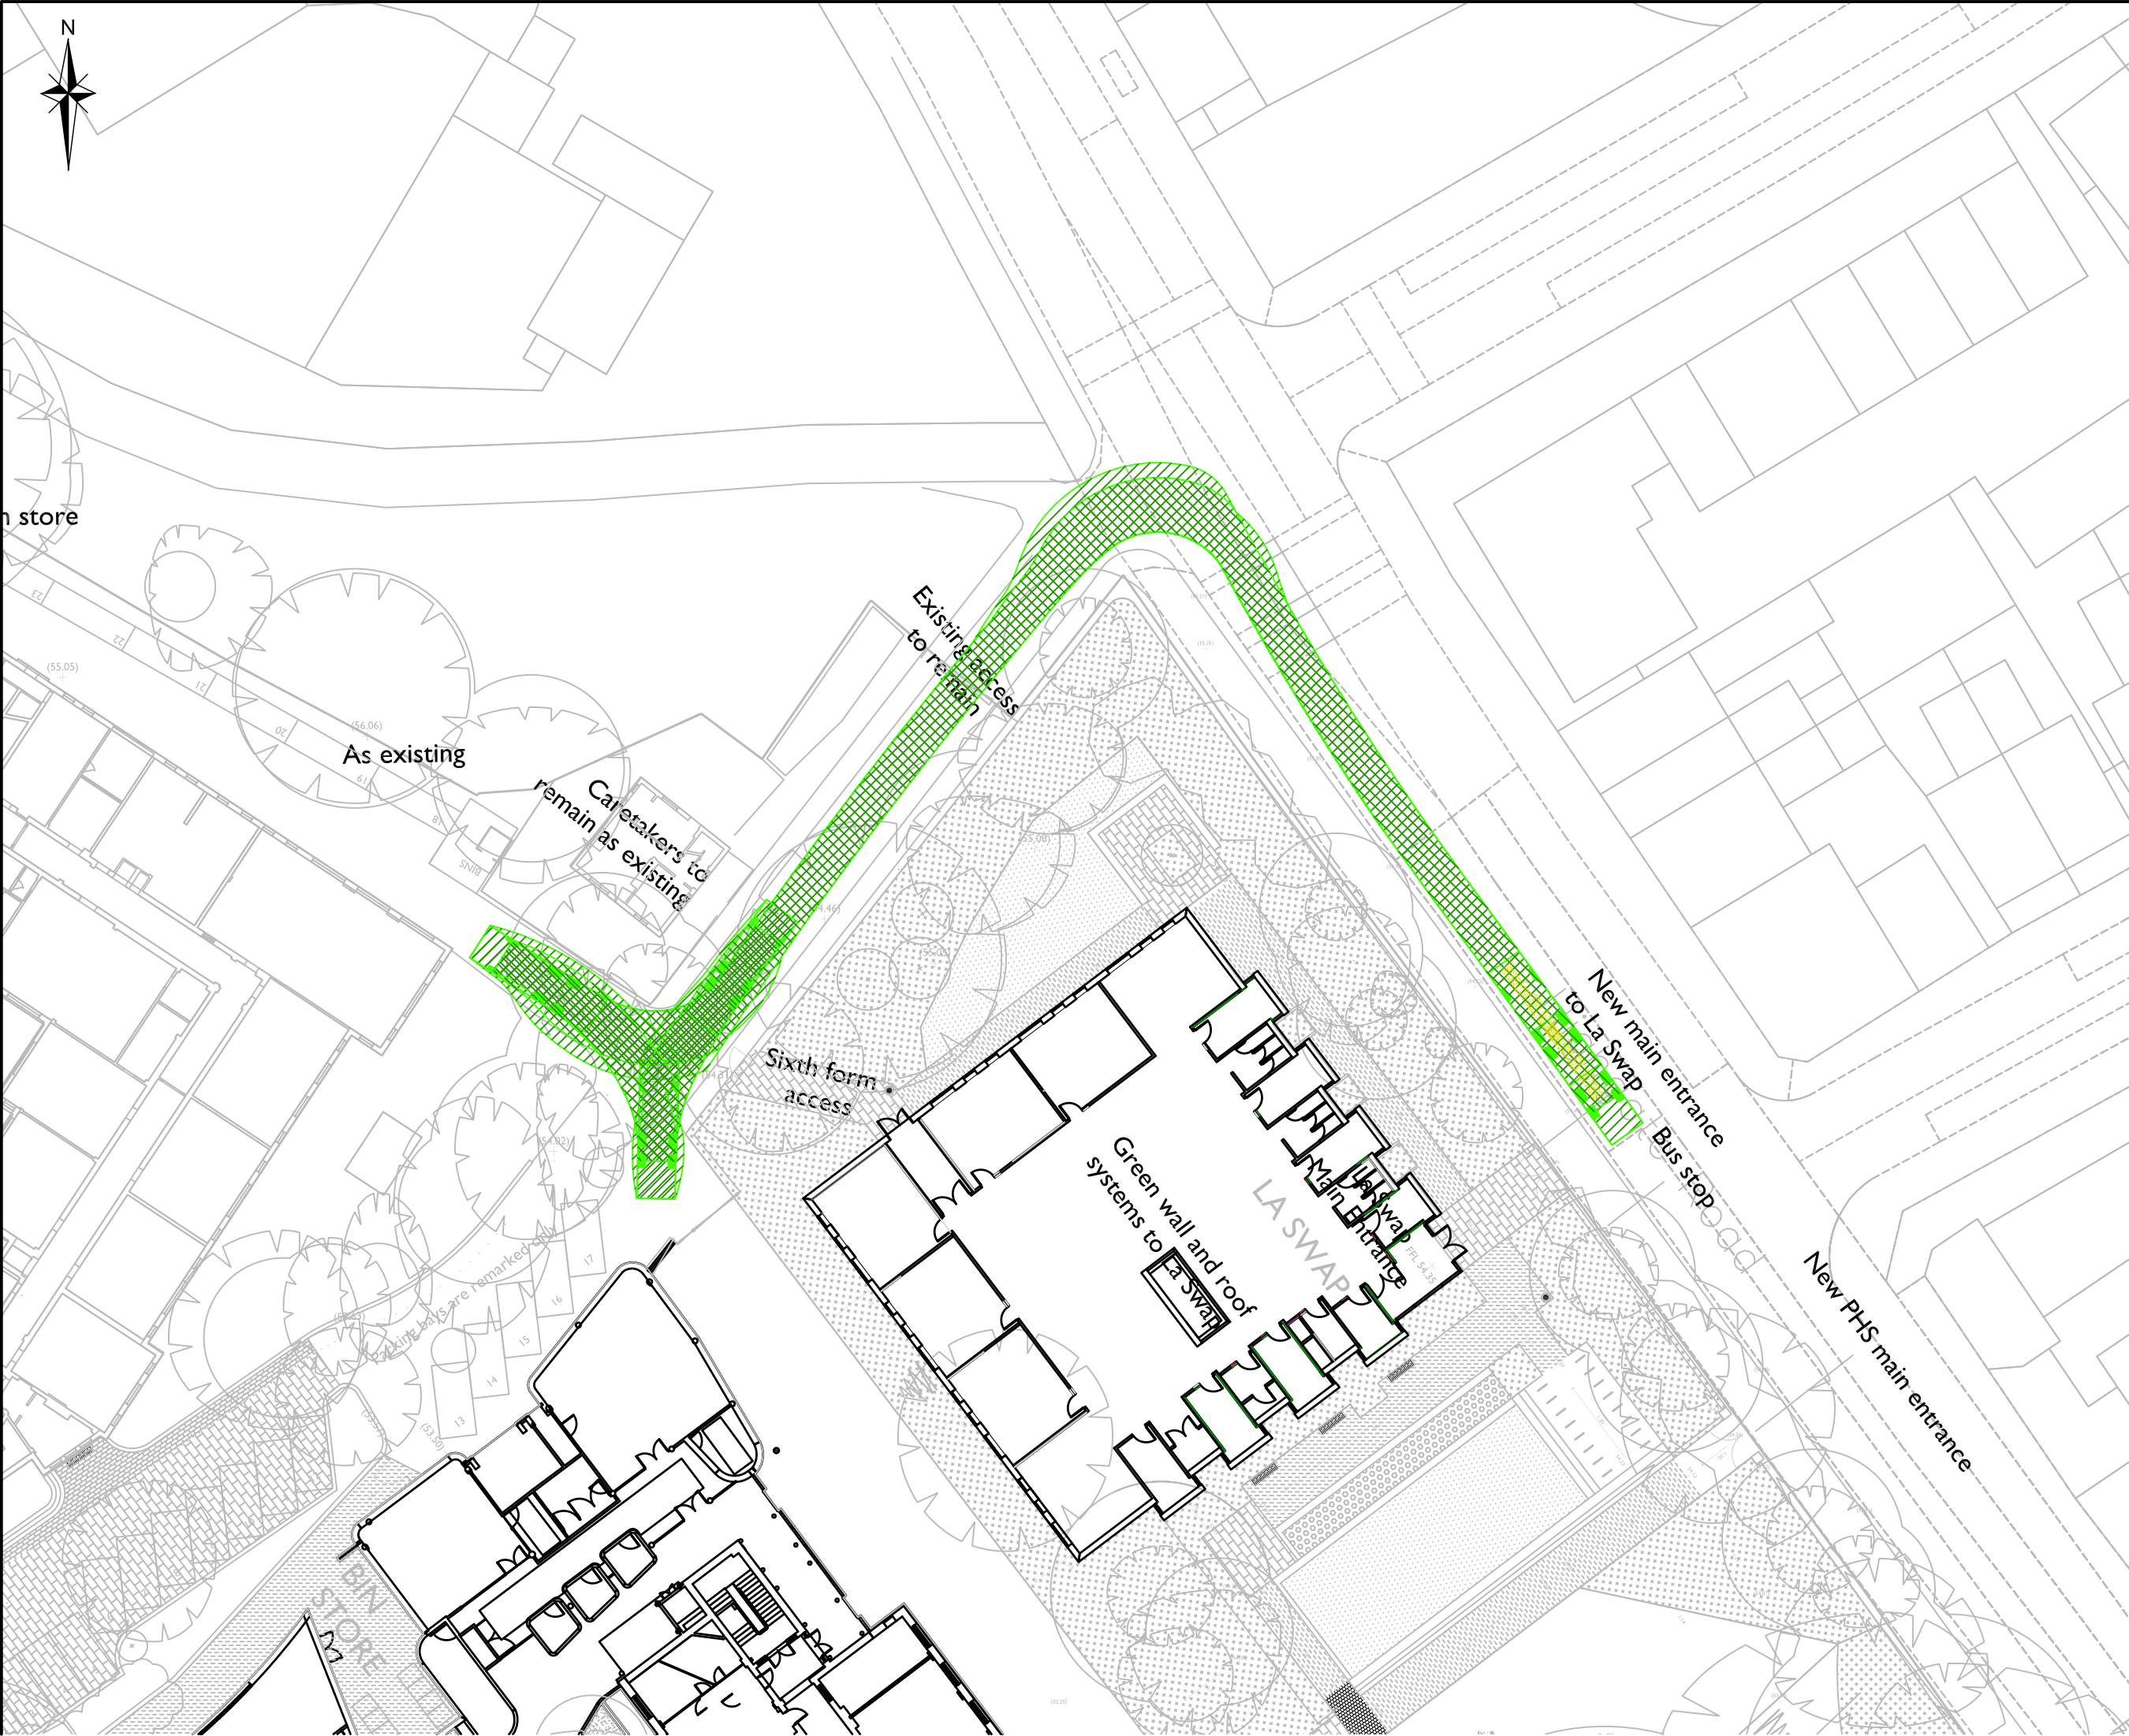

Rev	Amendments	Dim	Chg	Appr	Date

Odyssey Markides

Elizabeth House
39 York Road
London
SE1 7BQ

Telephone: 0207 620 2444
Fax: 0207 620 1168
E: enquiries@odysseymarkides.com
W: www.odysseymarkides.com

Job Title
PARLIAMENT HILL SCHOOL, CAMDEN

Drawing Title
**REFUSE VEHICLE ACCESS
SWEEP PATH ASSESSMENT**

Client
ASTUDIO LTD.


Scale 1:200 @A1	Date NOV '14	Designed AMF
Drawn AMF	Checked PJH	Approved SRB
Job No 13-255	Drawing No 13-255-201	Rev



NOTES

1. THIS DRAWING IS BASED UPON THE LATEST ARCHITECTURAL LAYOUT.

2. SWEPT PATH ANALYSIS BASED ON VEHICLE DIMENSIONED BELOW:

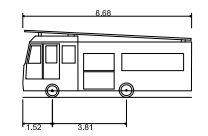

DB32 Fire Appliance	8.680m
Overall Length	2.180m
Overall Width	3.452m
Overall Body Height	0.337m
Min Body Ground Clearance	2.121m
Max Track Width	6.00s
Lock to Lock Time	7.910m
Kerb to Kerb Turning Radius	

Rev	Amendments	Dim	Chk	App	Date
-----	------------	-----	-----	-----	------

Job Title
PARLIAMENT HILL SCHOOL, CAMDEN

Drawing Title
FIRE APPLIANCE SWEPT PATH ASSESSMENT

Client
ASTUDIO LTD.

Scale	Date	Designed
1:200 @A1	JUNE. 14	AMF
Drawn	Checked	Approved
MJB	PJH	SRB

Job No	Drawing No	Rev
13-255	13-255-109	