

Site Details:
 BP FILLING STATION, GOODS
 WAY, LONDON, N1C 4UR

Client Ref: 219694-90
Report Ref: GS-1777898
Grid Ref: 530305, 183477

Map Name: National Grid
Map date: 1971-1973
Scale: 1:10,000
Printed at: 1:10,000



Surveyed 1972
 Revised 1973
 Edition N/A
 Copyright N/A
 Levelled N/A

Surveyed 1971
 Revised 1971
 Edition N/A
 Copyright N/A
 Levelled N/A




Produced by
 GroundSure Environmental Insight
 T: 08444 159000
 E: info@groundsure.com
 W: www.groundsure.com

© Crown copyright and database rights 2014 Ordnance Survey 100035207

Production date: 20 November 2014

To view map legend click here [Legend](#)

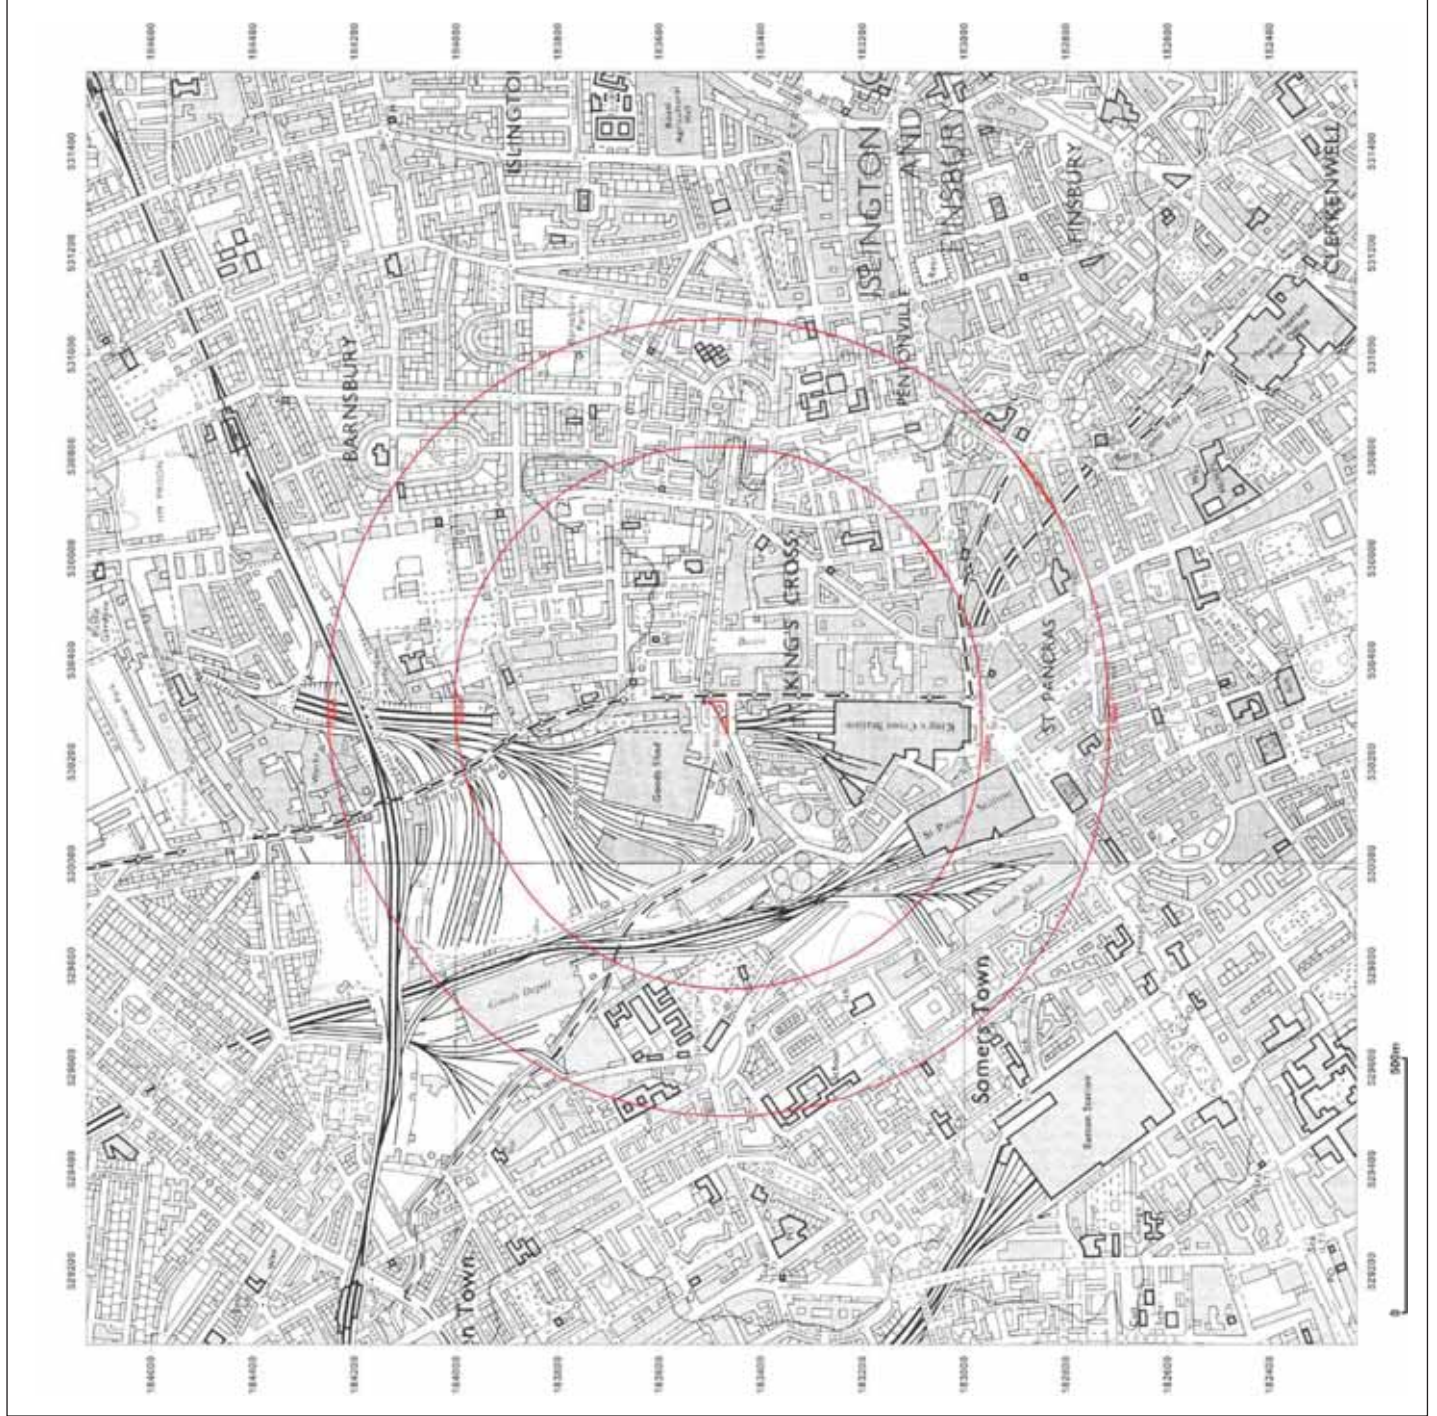



Site Details:
BP FILLING STATION, GOODS
WAY, LONDON, N1C 4UR

Client Ref: 219694-90
Report Ref: GS-1777898
Grid Ref: 530305, 183477

Map Name: National Grid
Map date: 1976
Scale: 1:10,000
Printed at: 1:10,000



Surveyed 1974
Revised 1976
Edition N/A
Copyright N/A
Levelled N/A




Produced by
GroundSure Environmental Insight
T: 08444 159000
E: info@groundsure.com
W: www.groundsure.com



© Crown copyright and database rights 2014 Ordnance Survey 100035207

Production date: 20 November 2014
To view map legend click here [Legend](#)

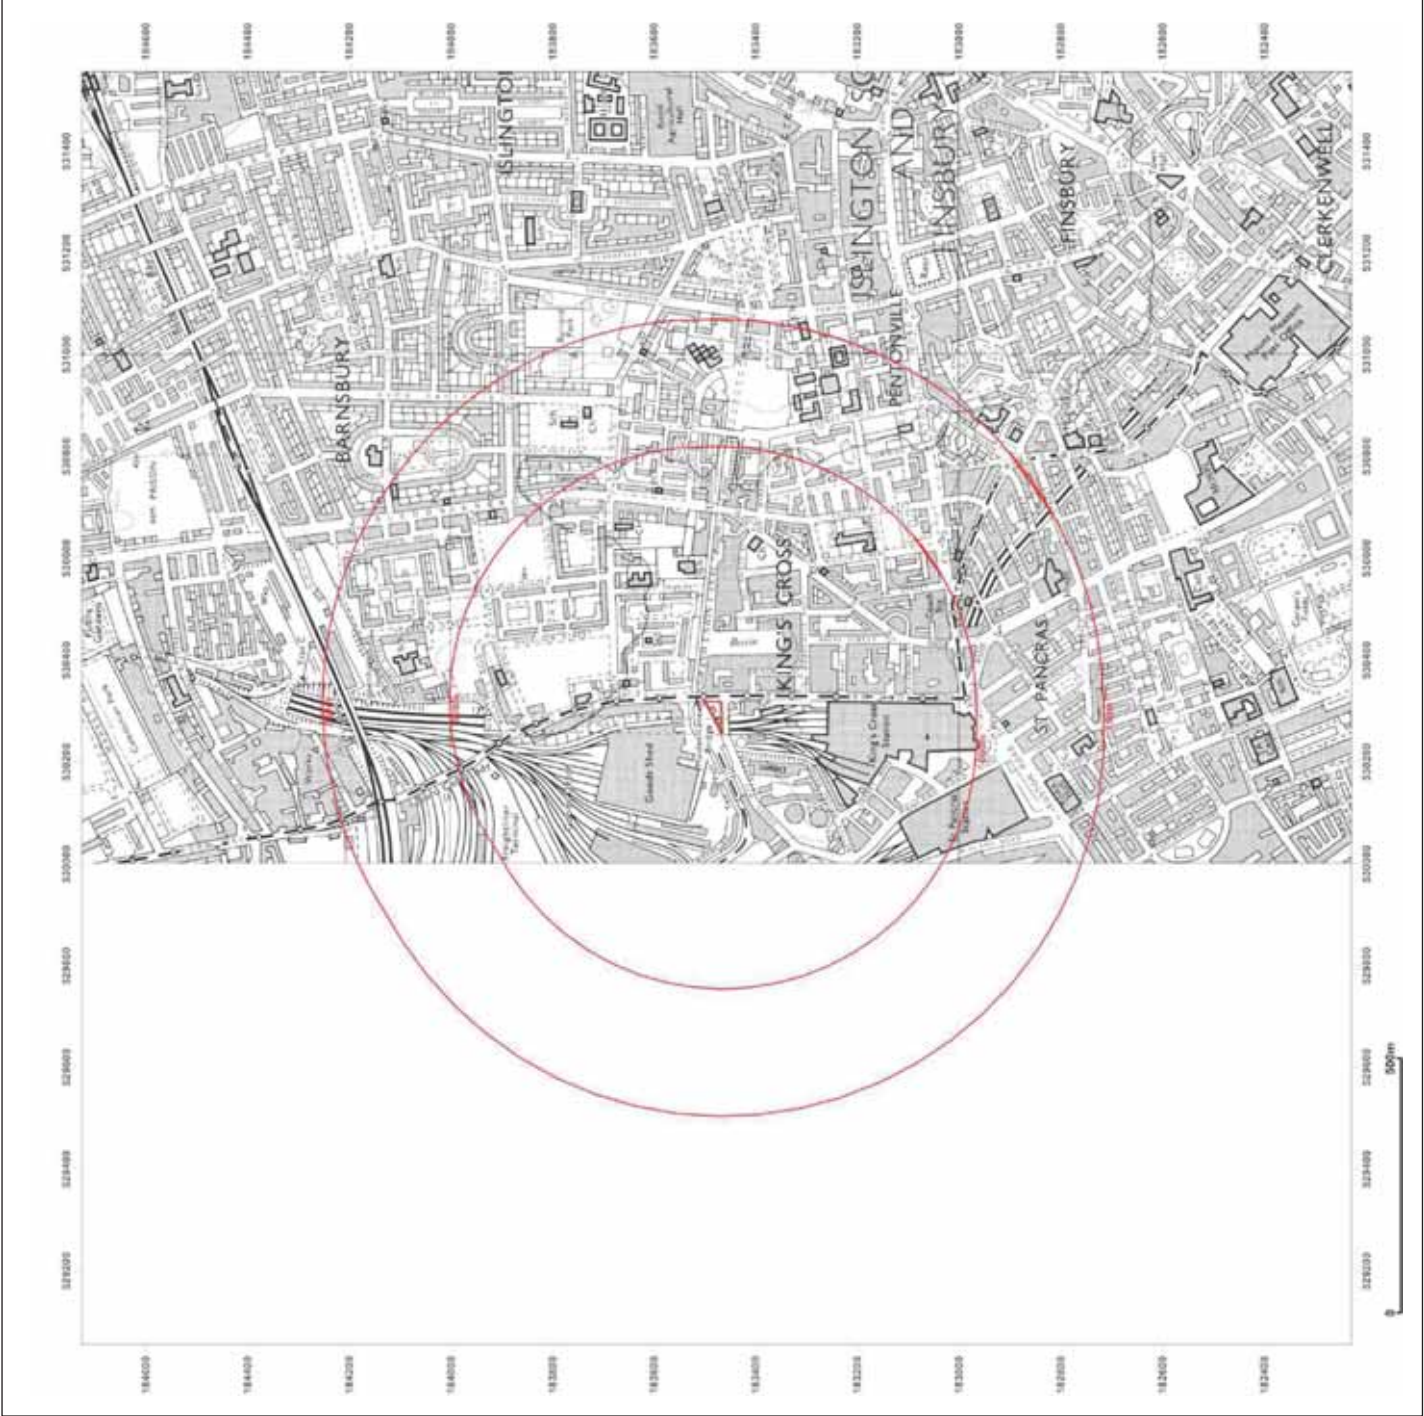

Site Details:
 BP FILLING STATION, GOODS
 WAY, LONDON, N1C 4UR

Client Ref: 219694-90
Report Ref: GS-1777898
Grid Ref: 530305, 183477

Map Name: National Grid
Map date: 1989-1994
Scale: 1:10,000
Printed at: 1:10,000



Surveyed 1987
 Revised 1989
 Edition N/A
 Copyright N/A
 Levelled N/A

Surveyed 1984
 Revised 1994
 Edition N/A
 Copyright N/A
 Levelled N/A




Produced by
 GroundSure Environmental Insight
 T: 08444 159000
 E: info@groundsure.com
 W: www.groundsure.com

© Crown copyright and database rights 2014 Ordnance Survey 100035207

Production date: 20 November 2014

To view map legend click here [Legend](#)

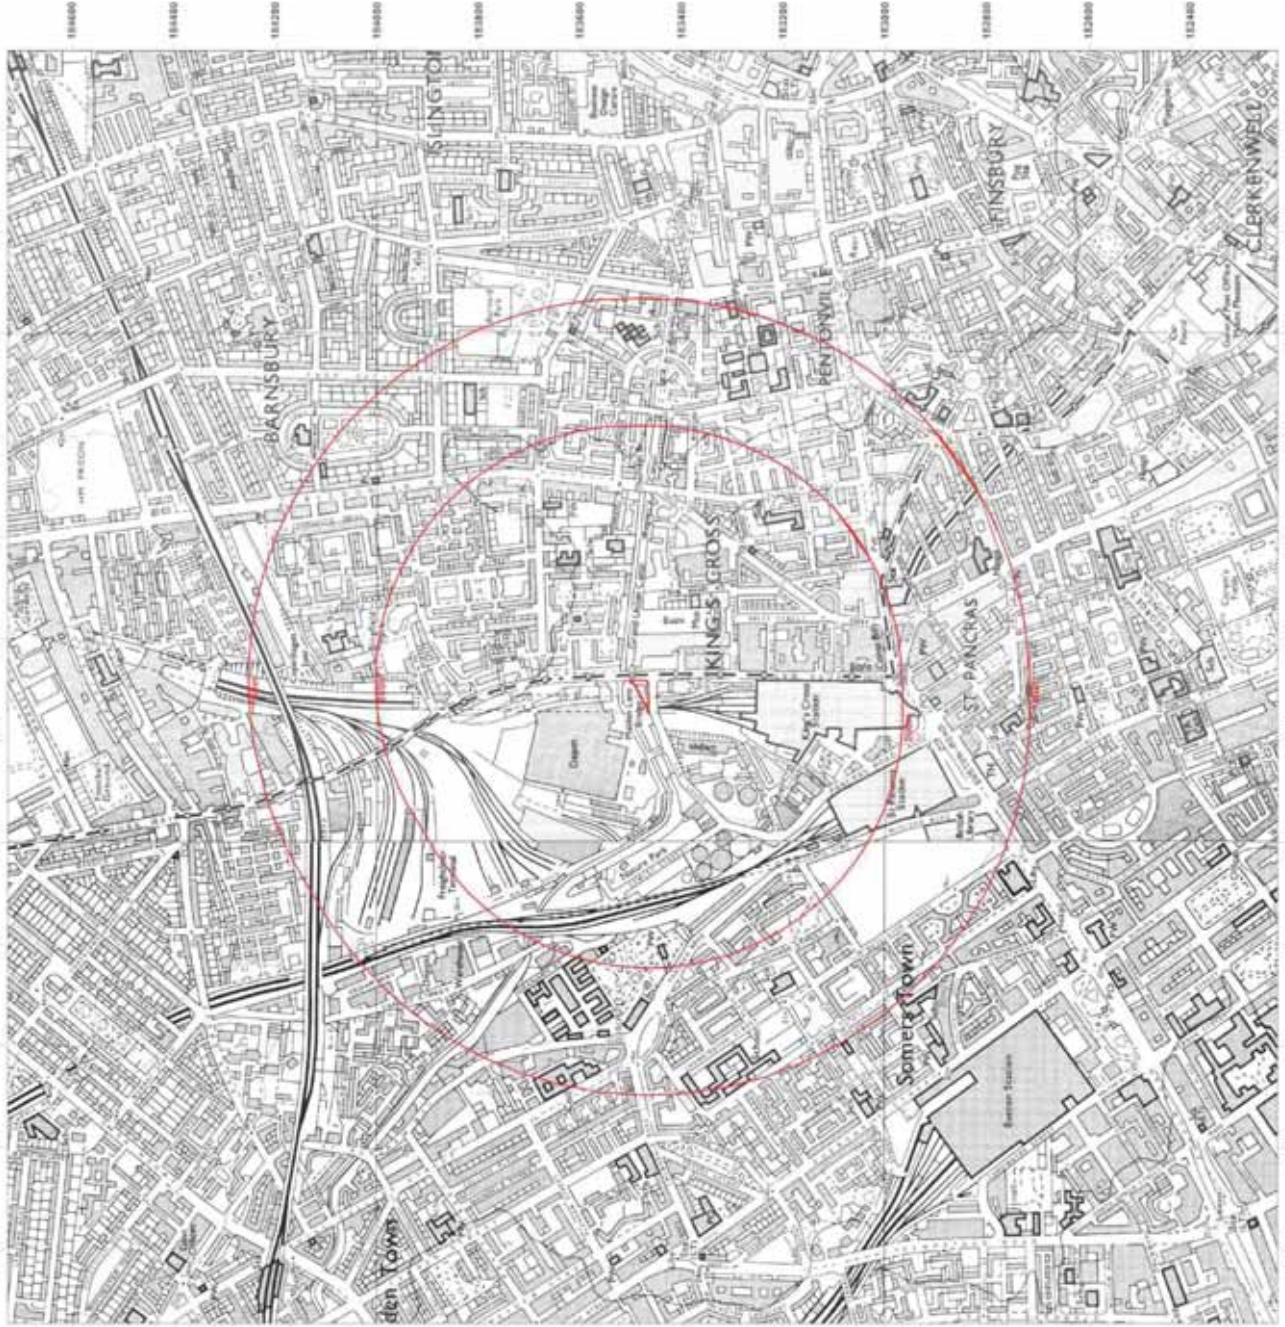

Site Details:
 BP FILLING STATION, GOODS
 WAY, LONDON, N1C 4UR

Client Ref: 219694-90
Report Ref: GS-1777898
Grid Ref: 530305, 183477

Map Name: 1:10,000 Raster
Map date: 2002
Scale: 1:10,000
Printed at: 1:10,000




Produced by
 GroundSure Environmental Insight
 T: 08444 159000
 E: info@groundsure.com
 W: www.groundsure.com



© Crown copyright and database rights 2014 Ordnance Survey 100035207

Production date: 20 November 2014

To view map legend click here [Legend](#)

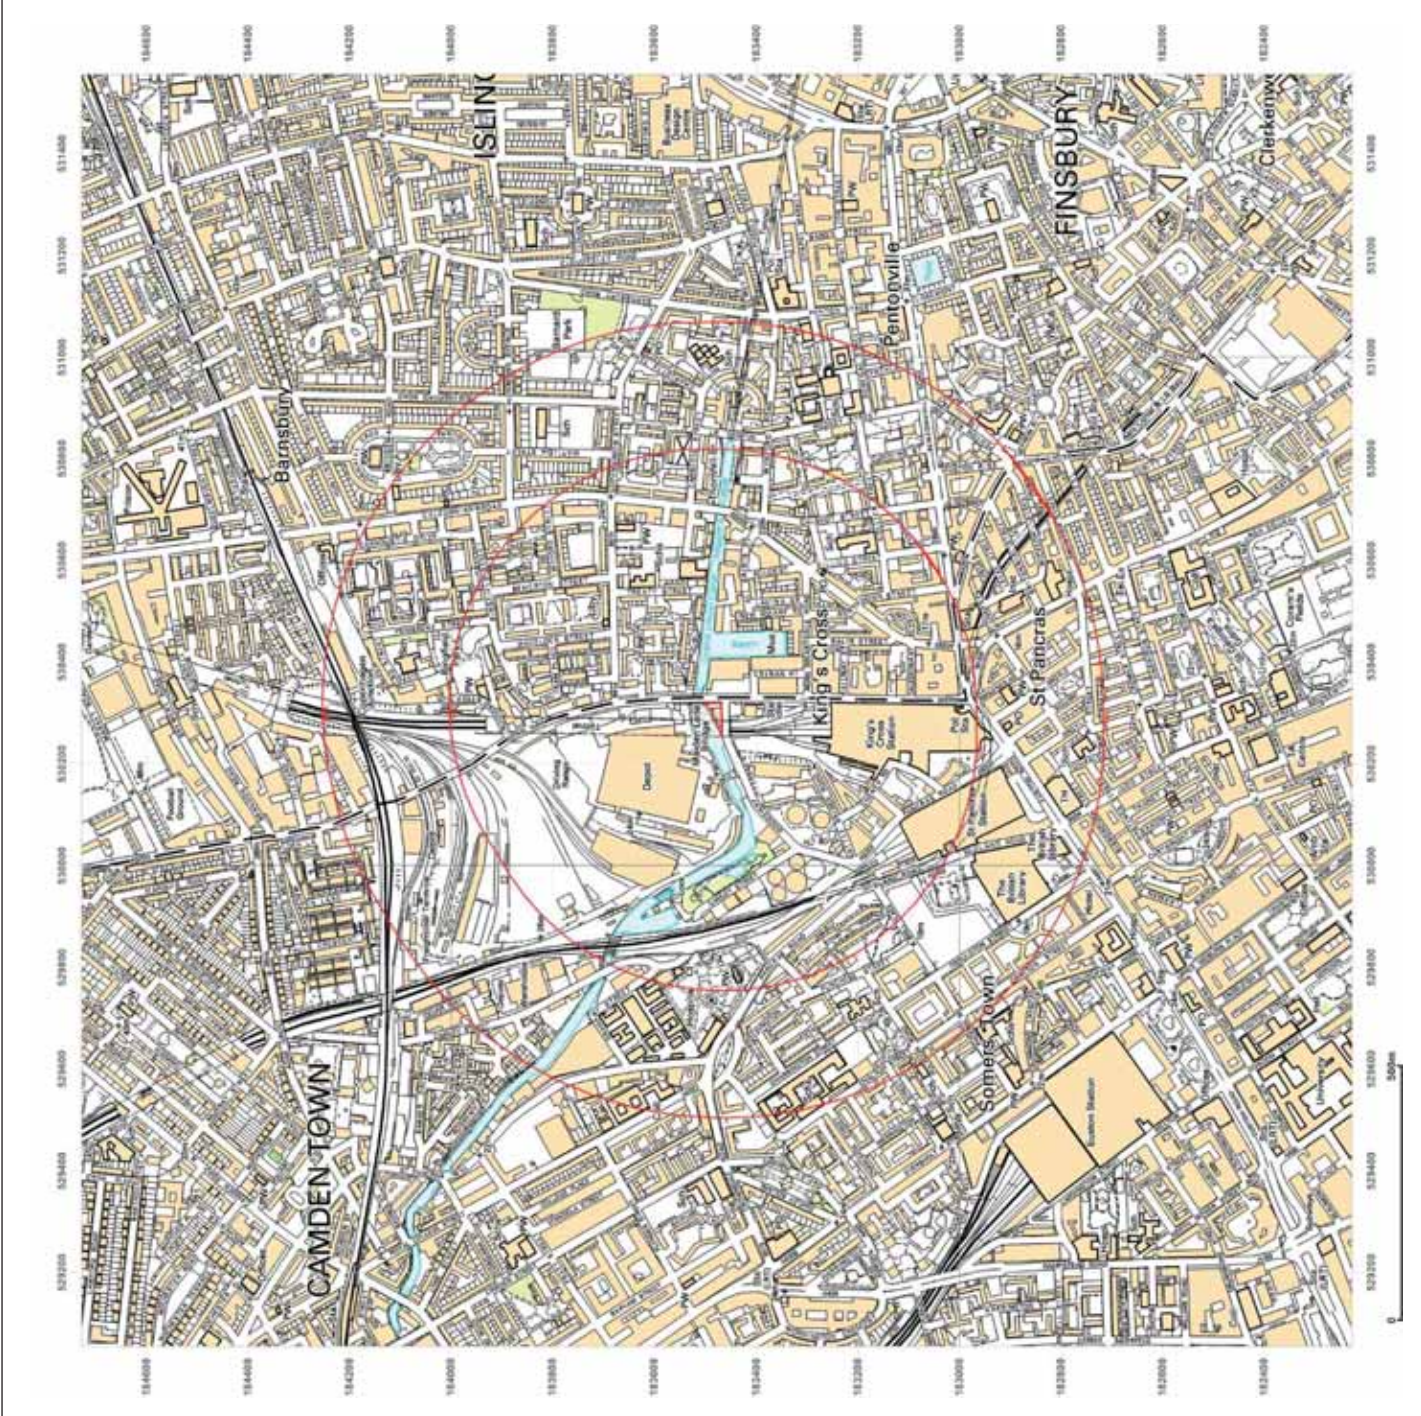



Site Details:
BP FILLING STATION, GOODS
WAY, LONDON, N1C 4UR

Client Ref: 219694-90
Report Ref: GS-1777898
Grid Ref: 530305, 183477

Map Name: National Grid
Map date: 2010
Scale: 1:10,000
Printed at: 1:10,000




Produced by
GroundSure Environmental Insight
T: 08444 159000
E: info@groundsure.com
W: www.groundsure.com



© Crown copyright and database rights 2014 Ordnance Survey 100035207

Production date: 20 November 2014

To view map legend click here [Legend](#)

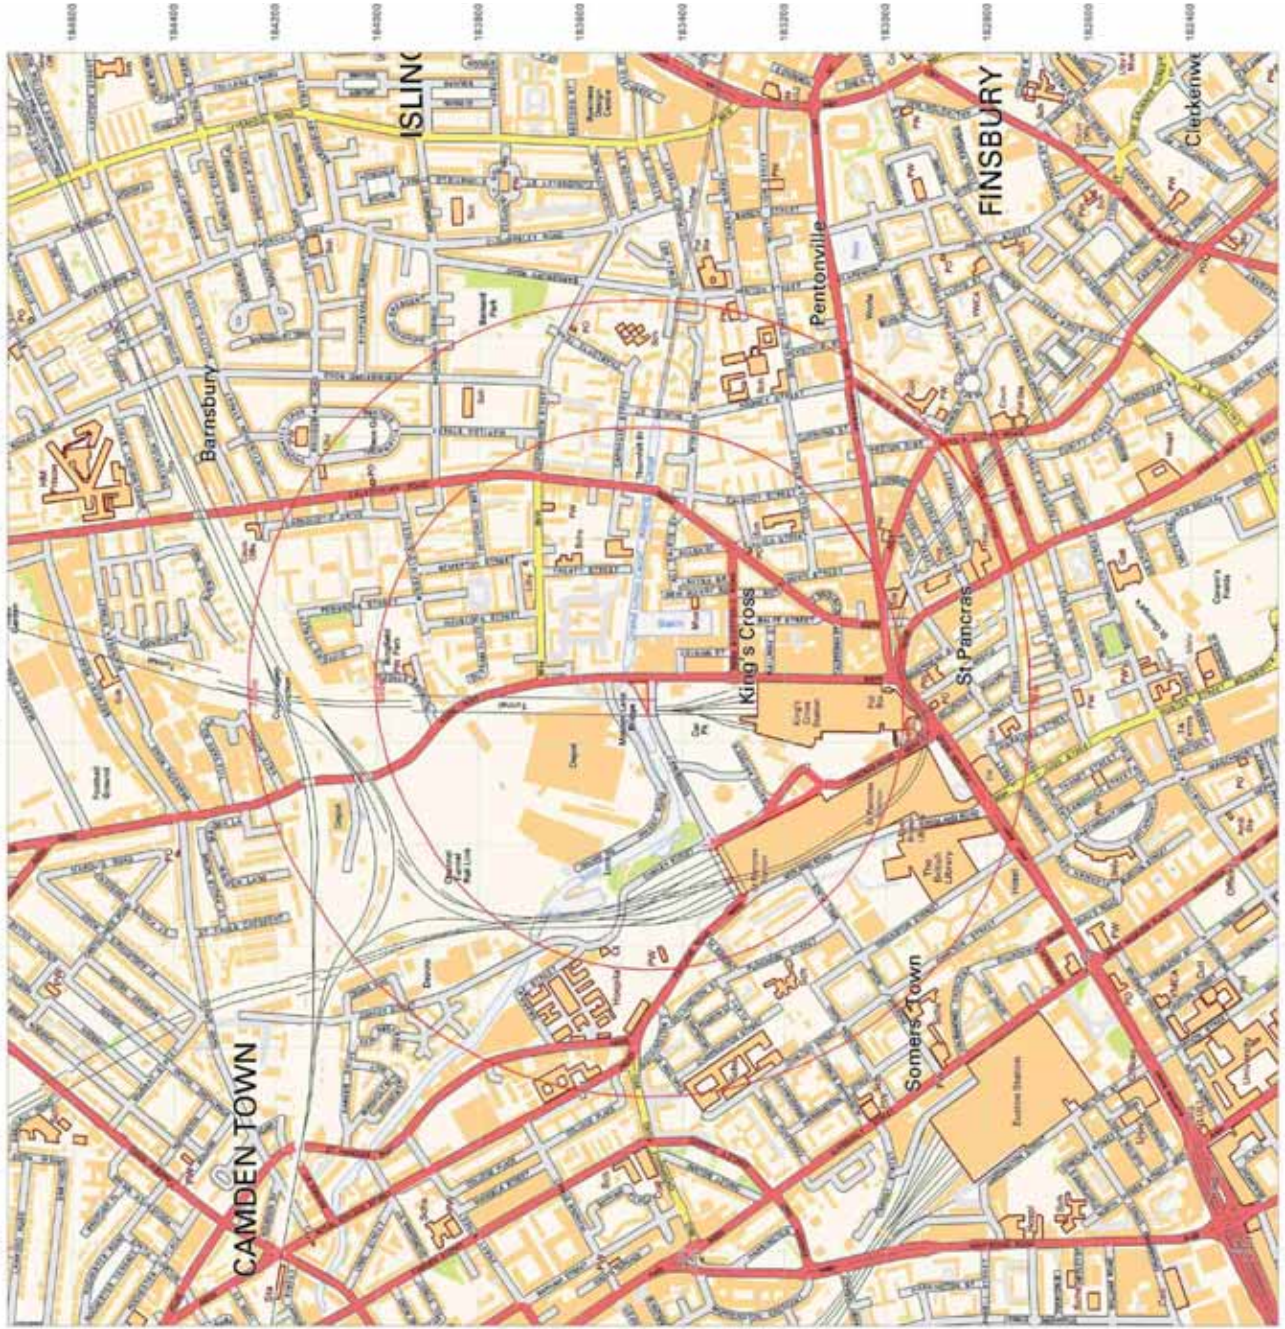



Site Details:
BP FILLING STATION, GOODS
WAY, LONDON, N1C 4UR

Client Ref: 219694-90
Report Ref: GS-1777898
Grid Ref: 530305, 183477

Map Name: National Grid
Map date: 2014
Scale: 1:10,000
Printed at: 1:10,000



Produced by
GroundSure Environmental Insight
T: 08444 159000
E: info@groundsure.com
W: www.groundsure.com



© Crown copyright and database rights 2014 Ordnance Survey 100035207

Production date: 20 November 2014

To view map legend click here [Legend](#)



Appendix B

Tank records

NOTES



MOBIL OIL CO. LTD.
R. O. D. SECTION,
SOUTHERN RETAIL DIVISION,
NEWCOMBE HOUSE,
LONDON, W.11.


Proposed Service Station
for A.I. Catter by at
Junction of Goods Way
York Way London N.11.

CHECKED DATE
APPROVED DATE

SALE 1/16 - 1/10

DRAWING NO.
0307/663/1.

LONDON COUNTY COUNCIL
7111 1334
APPROVED

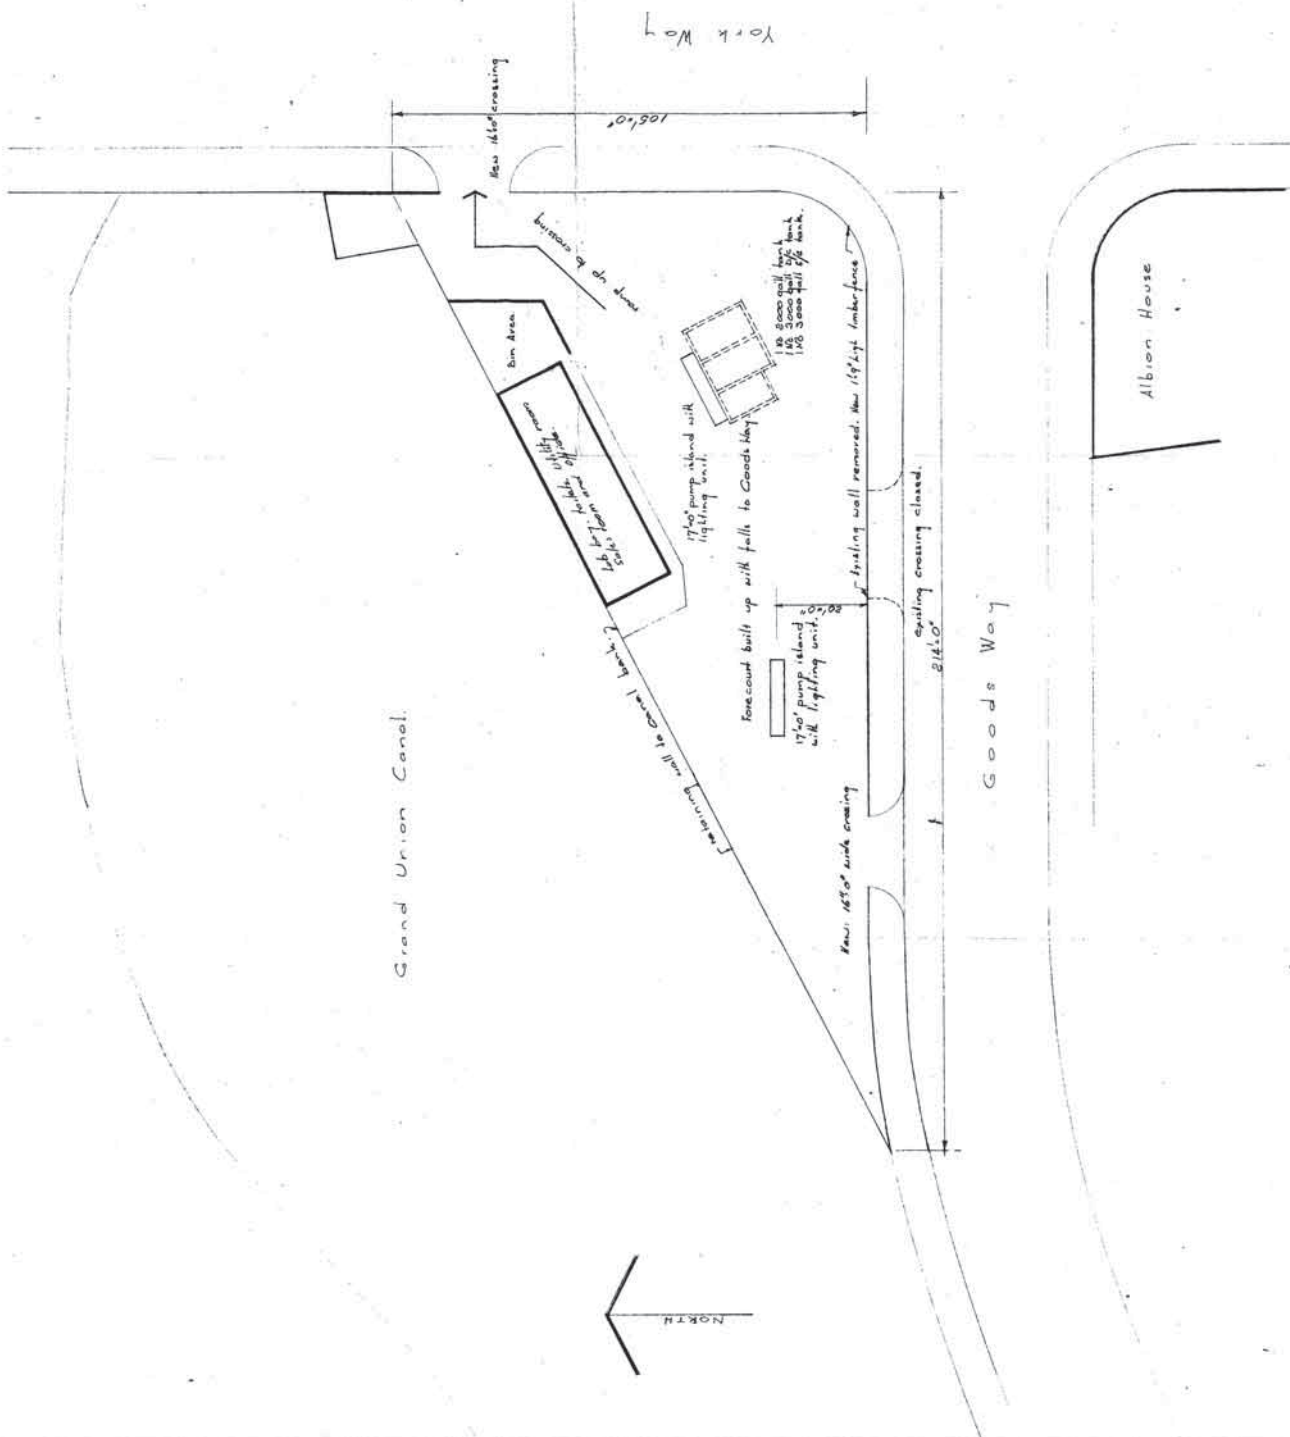

Grand Union Canal

Goods Way

Albion House

York Way



Bin Area

17ft pump island with lighting unit

Forecourt built up with falls to Goods Way

17ft pump island with lighting unit

New 14ft wide crossing



Existing crossing closed

105' 0"



NOTES

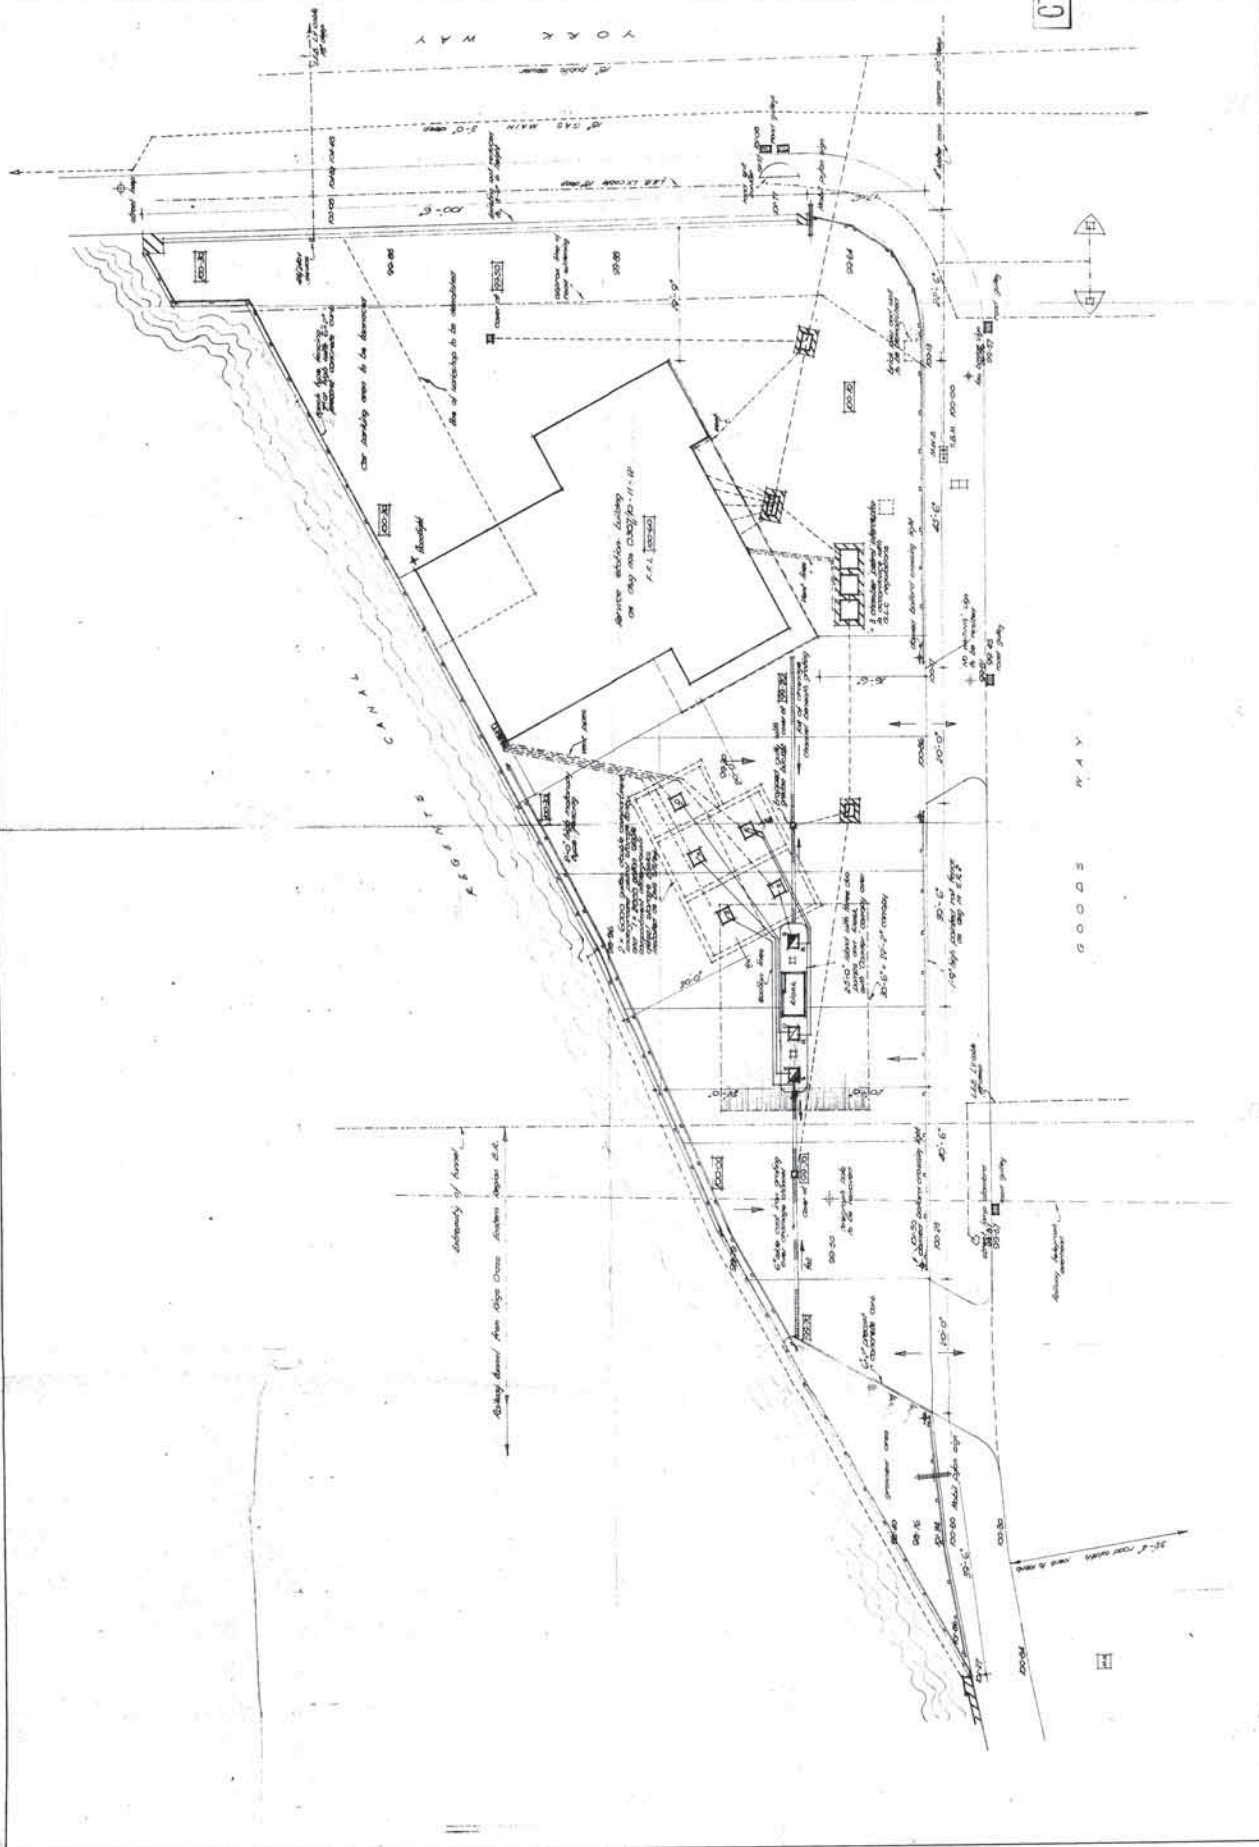





 SCALE 1/8" = 1'-0" (approx.)



DRAWING NO.
 0307/66-3/6

NOTES

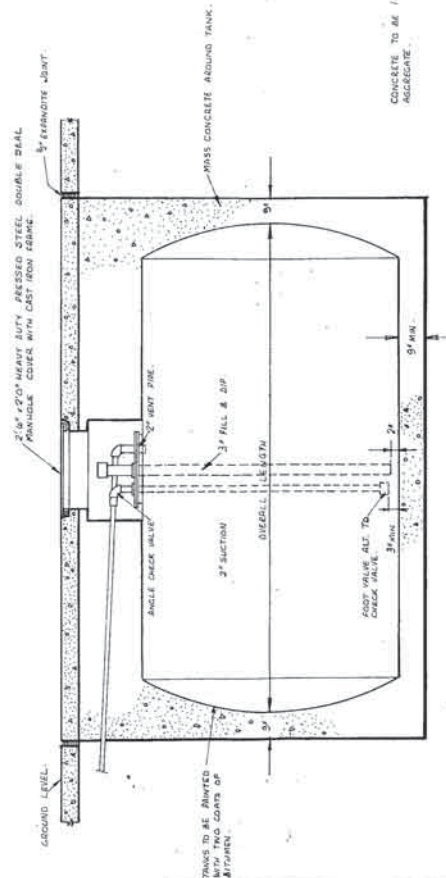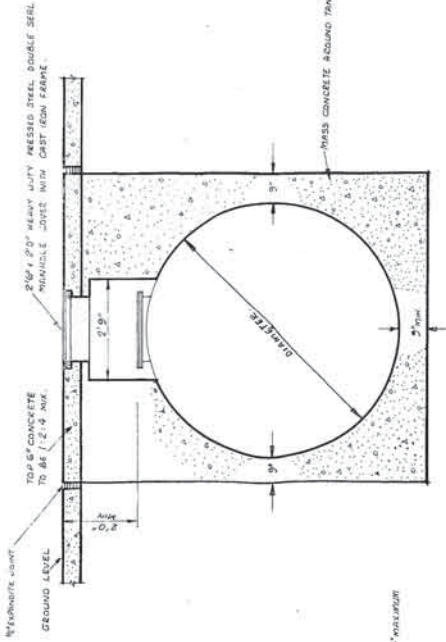

SECTION B-B

SECTION A-A

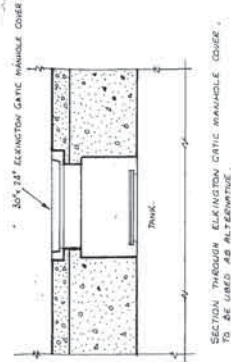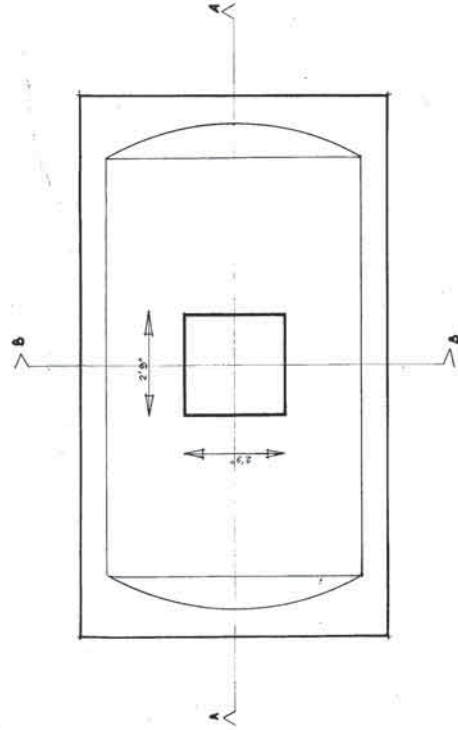

NOMINAL CAPACITY	DIAMETER	OVERALL LENGTH
500 GALL.	4' 6"	5' 3"
1000 GALL.	4' 6"	11' 3"
1500 GALL. DOUBLE COMPT.	4' 6"	11' 0"
2000 GALL.	5' 6"	10' 9"
2500 GALL. DOUBLE COMPT.	5' 6"	10' 9"
3000 GALL.	7' 0"	13' 6"
3500 GALL. DOUBLE COMPT.	7' 0"	13' 6"
4000 GALL.	8' 0"	14' 0"
4500 GALL. DOUBLE COMPT.	8' 0"	14' 0"
5000 GALL.	8' 0"	17' 0"
5500 GALL. DOUBLE COMPT.	8' 0"	17' 0"
6000 GALL. 11 1/2" DIA. COMPT.	8' 0"	20' 6"



MOBIL OIL CO. LTD.

K14 2 1 1570

STANDARD TANK INSTALLATION

CONCRETE CHAMBER

DRAWN JES. CHECKED DATE. APPROVED DATE. SCALE 1 inch = 2 FEET.

DRAWING NO. S 5 2. D

Certificate of Tank Decommissioning

Certificate No: 2011-2087

Site and address:

BP GOODS WAY SERVICE STATION
 GOODS WAY
 KINGS CROSS
 LONDON
 NW1 1UR

Date 15th August 2011

Decommissioning Method:

BritFoam™ Resin based hardfoam

Customer:

Broham Forecourt Developments Limited
 The Courtyard, Wyldingtree Farm, Weald Bridge Road,
 North Weald, Near Epping, Essex. CM16 6AS

Neil Roberts, LFEP, Petroleum Group – Fire Safety Regulation
 2nd Floor, 169 Union Street, London, SE1 0LL

Tank Number	Capacity Litres	Suction Lines	Offsets	Vents	Manhole	Product
1	18393	No	Yes	Yes	Yes 2	Diesel
2	47700	No	No	Yes	Yes	Petrol
3	36900	No	Yes	Yes	Yes 2	Diesel
4	29500	No	No	Yes	Yes	Petrol
5						
6						
7						

We certify that the above below-ground tanks, associated pipe work and manhole chambers have been decommissioned in line with the guidance set out in APEA/IP's Design, Construction, Modification, Maintenance and Decommissioning of Filling Stations, 3RD Edition, Revised June 2011 (the "Blue Book") and have been filled with **BritFoam™** a hydrophobic resin-based hard foam. 157cm dispensed.

Operatives: Kevin Lees



Signature:

For and on behalf of Lees Industrial Services Limited
 322 Haydock Lane
 Haydock, St Helens
 Merseyside, WA11 9UY

T 01508 471600/F 01508 471602
 Website: www.leesindustrialservices.co.uk



















King's Cross

4 Stable Street
King's Cross
London
N1C 4AB

T +44 (0)20 3664 0200
www.kingscross.co.uk