


Note:
This drawing to be read in conjunction with sketch plan
showing plans as existing & plans & section as proposed.

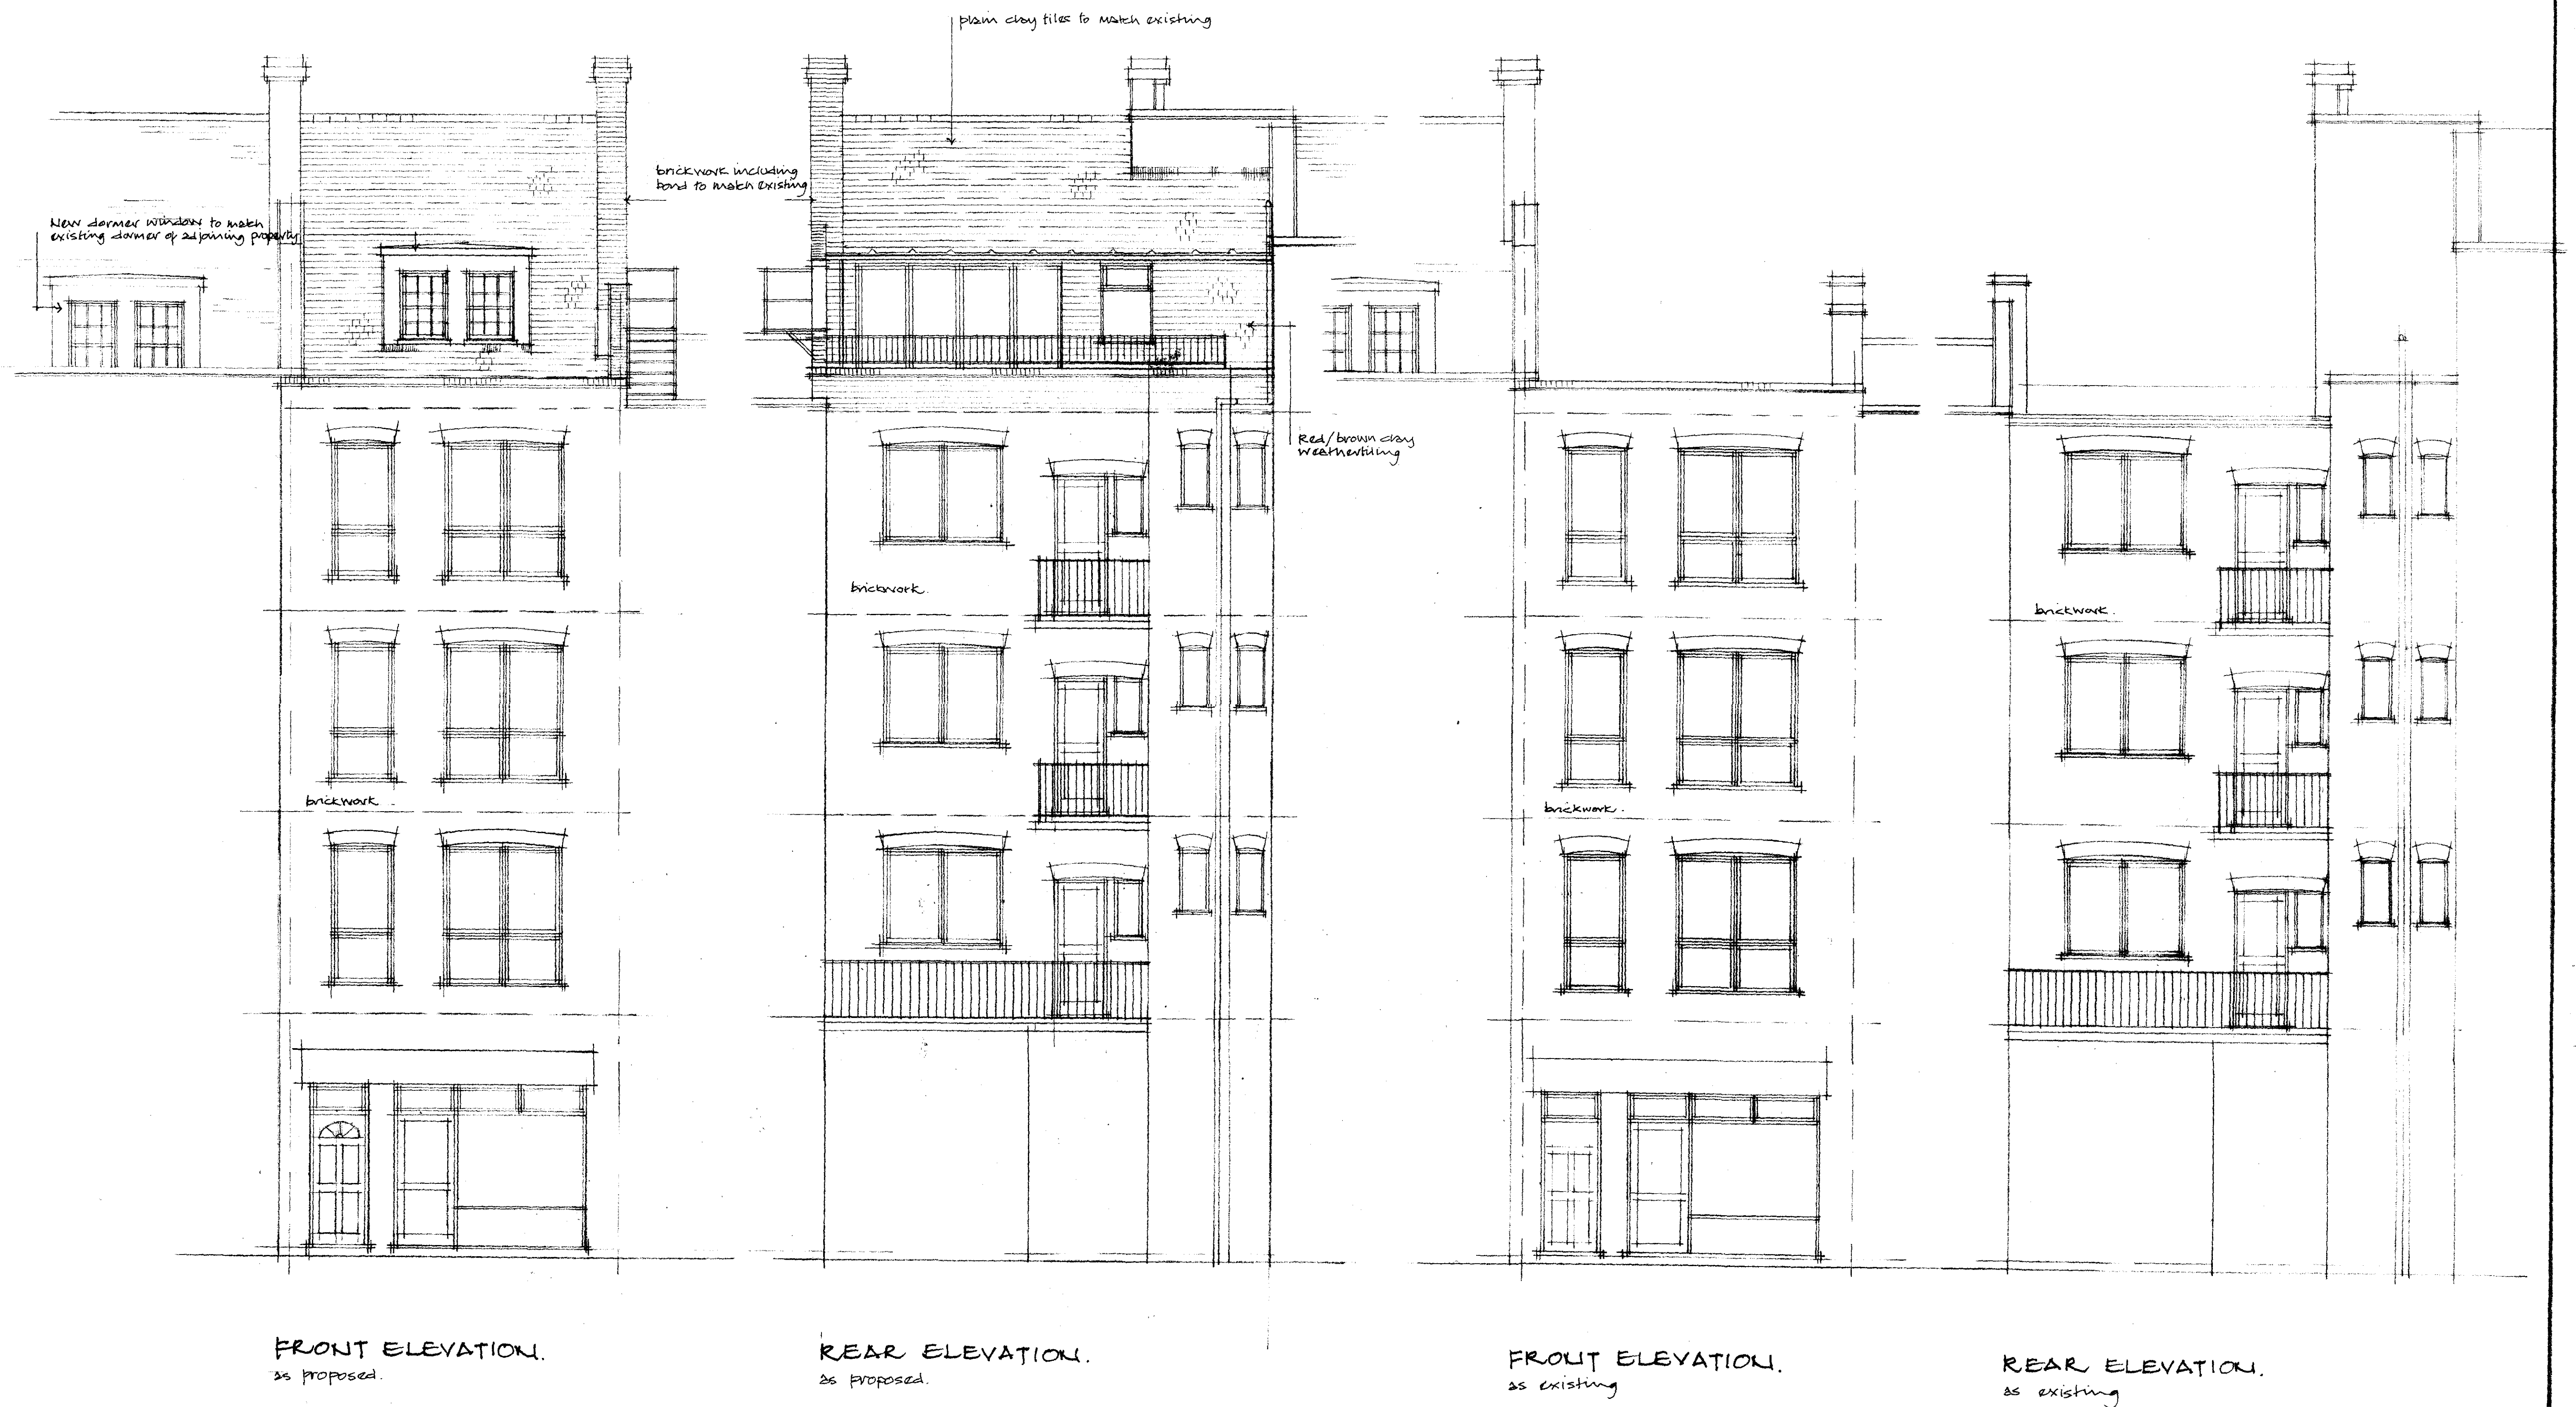

PROPOSED FORMATION OF ROOF EXTENSION TO 3RD FLOOR FLAT
31A BETTERTON STREET, LONDON WC2H 9BX
FOR M. PLUMMER, Esq.,
SKETCH ELEVATIONS AS EXISTING & PROPOSED 1:50
CASS CONSTRUCTION CO. (KENT) LTD., 12A EAST STREET, TONBRIDGE, KENT.

10 JAN 2010